
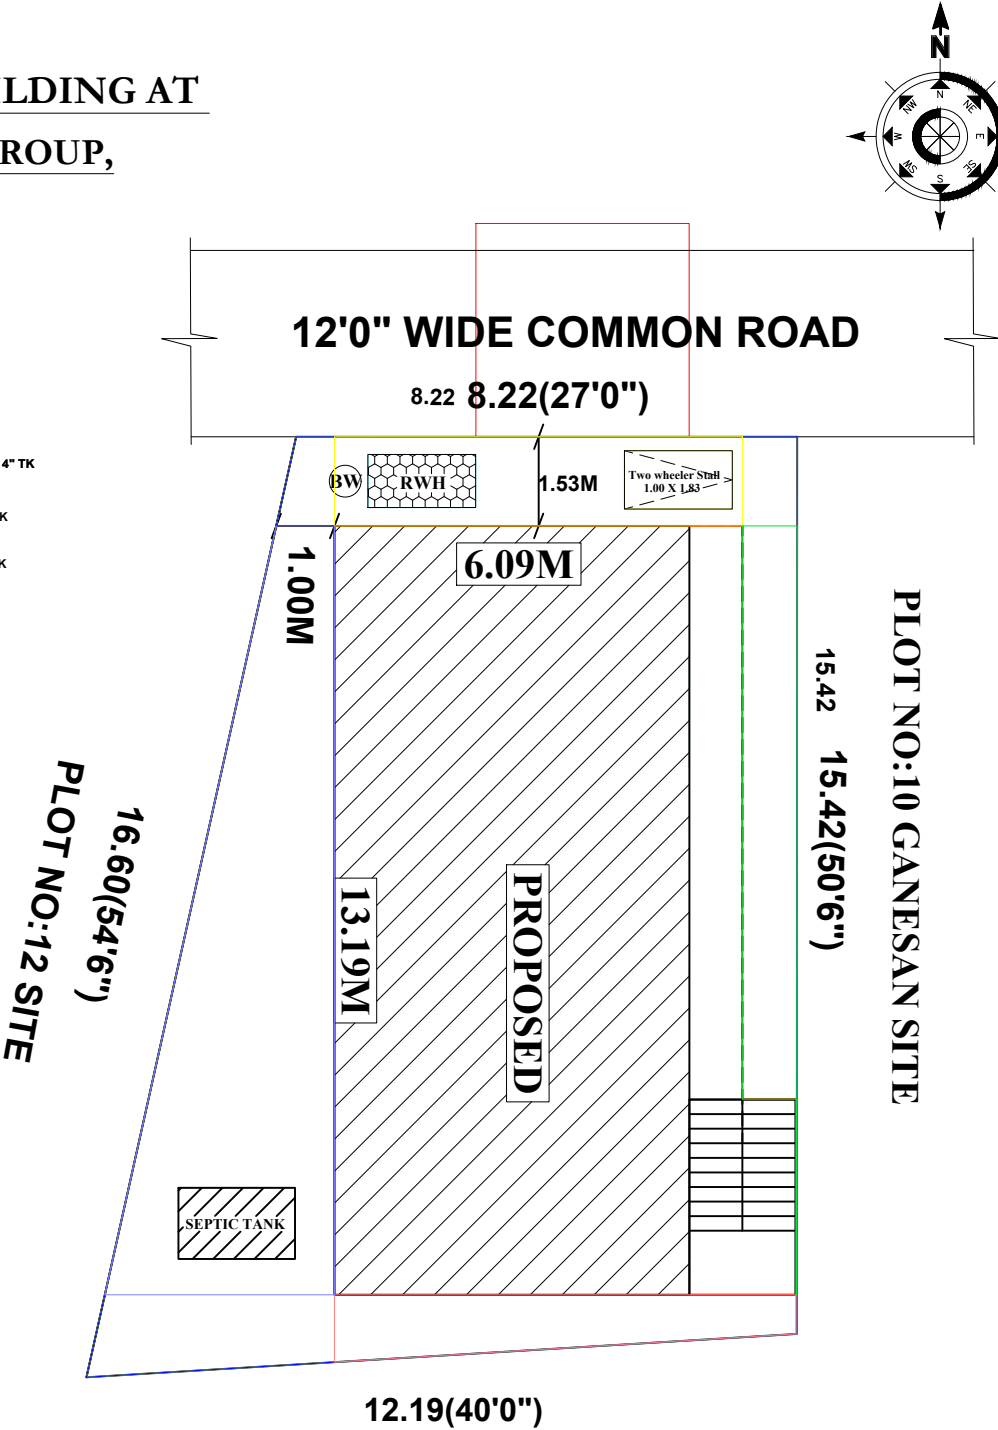



PLAN SHOWING THE PROPOSED CONSTRUCTION OF GROUND R.C.C BUILDING AT
NOW S.NO: 165/4A11 & 4A13, PART NO:1733, PLOT NO:11 KEELADI VILLAGE AND GROUP,
KEELADI PANCHAYAT, THIRUPPUVANAM TALUK & SIVAGANGAI DISTRICT.

SCALE : 1:100 (ALL DIMENSIONS ARE IN METRE).

APPLICANT : Mr.V.MUTHUKUMAR S/o Veluchamy.

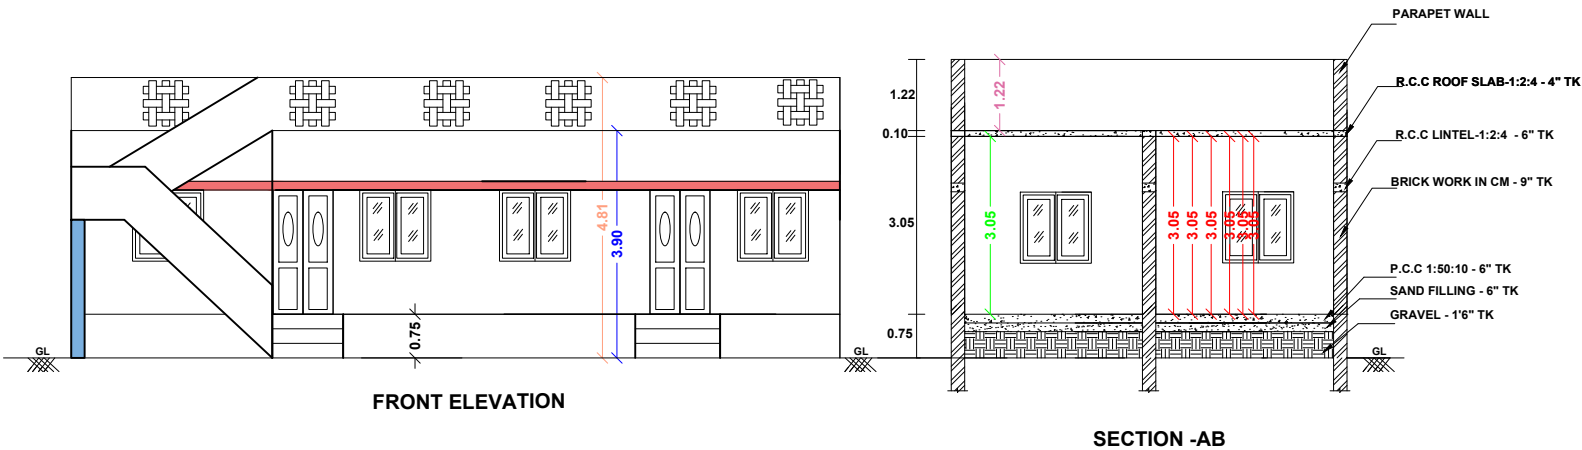

SAVURAN BEEVI SITE

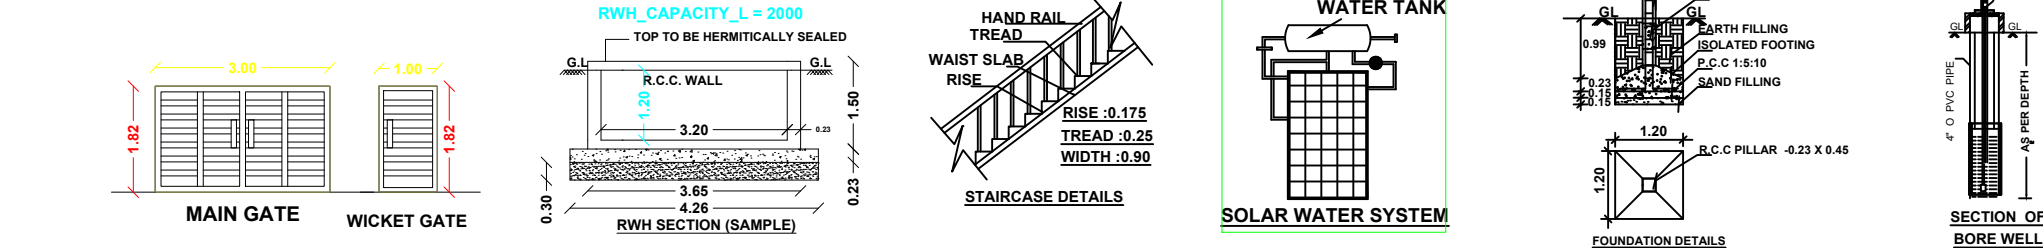

SITE PLAN
SCALE : 1:100

PLAN INFO

AS_AT_SITE=163.14
FMB_OR_PLR=163.41
PLOT_AREA_M2=163.41
AS_PER_DOCUMENT=163.41
SINGLE_FAMILY_BLDG=YES
CRZ=NO
SECURITY_ZONE=NO
ACCESS_WIDTH_M=8.22
WHETHER_GOVT_OR_AIDED_SCHOOL=NO
ROAD_WIDTH=3.66
ROAD_LENGTH=3.66
AREA_TYPE=OTHERS
MIN_PLOT_DEPTH=15.42
MIN_PLOT_WIDTH=8.22
LAND_USE_ZONE=RESIDENTIAL
LEASEHOLD_LAND=NO
BUILDING_NEAR_TO_RIVER=NO
SURVEY_NO=165/4A11_AND_165/4A13
PATTI_NO=1733
PLOT_NO=11
SRTEET=NILL
VILLAGE=KEELADI_VILLAGE
PANCHAYAT=KEELADI_PANCHAYAT
TALUK=THIRUPPUVANAM
DISTRICT=SIVAGANGAI
JURISDICTION_TYPE=PANCHAYAT
OSR_APPLICABLE=NO
OSR_SURR_BUYBACK_RETAIN=SURRENDER
PREMIUM_FSI_REQUIRED=NO
IS_APPROVED_LAYOUT=NO
AVG_PLOT_DEPTH=15.42
AVG_PLOT_WIDTH=8.22
RWH_DECLARED=YES
IS_SWIMMING_POOL_EXISTS=NO
IF_HERITAGE_TOWN_LESSTHAN_1KM_RADIUS=NO

AREA DETAILS	SFT	SQM
SITE AREA (As per doc)	1759.00	163.41
SITE AREA (As per patta)	1759.00	163.41
SITE AREA (AS PER SITE)	1759.00	163.41
PRO BUILD GF	1027.10	95.42
PRO BUILD FF	--	--
OPEN AREA	731.90	67.99

LAYOUT APPROVAL NUMBER :
DATE :

OLD BUILDING APPROVAL NO :
DATE :

JOINERY DETAILS	METRE
MD - CW DOOR	1.10 X 2.10
D - CW DOOR	0.90 X 2.10
W - CW WINDOW	1.22 X 1.22
V - VENTILATOR	0.90 X 0.60

APPLICANT:

Mr.V.MUTHUKUMAR S/o Veluchamy.

ENGINEER

M. Navaneethan

Er.M.NAVANEETHAN
B.E.(CIVIL),C.ENG.G.(I), A.M.I.E.,
CHARTERED ENGINEER., AM 3054813
REGISTER ENGINEER NO:112/LS/2024/00002
48, 5TH SASTHIR STREET, VALLALAR NARAG,
SIVAGANGAI-630561, PH.NO:9994920215