

PLAN SHOWING THE PROPOSED CONSTRUCTION OF R.C.C BUILDING AT S.NO:142/3C




PATTA S.NO.142/3C1B,CHOCKANATHAPURAM VILLAGE,KATHAPATTU GROUP,

CHOCKANATHAPURAM PANCHAYAT,SIVAGANGAI TALUK & DISTRICT.



SCALE : 1:100 (ALL DIMENSIONS ARE IN METRE).

APPLICANT : Mrs.DHANALAKSHMI.

DTCP NO:4/2020,MEYYAPPA VIKNESH NAGAR

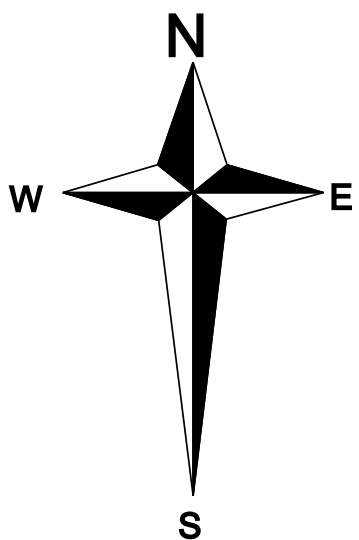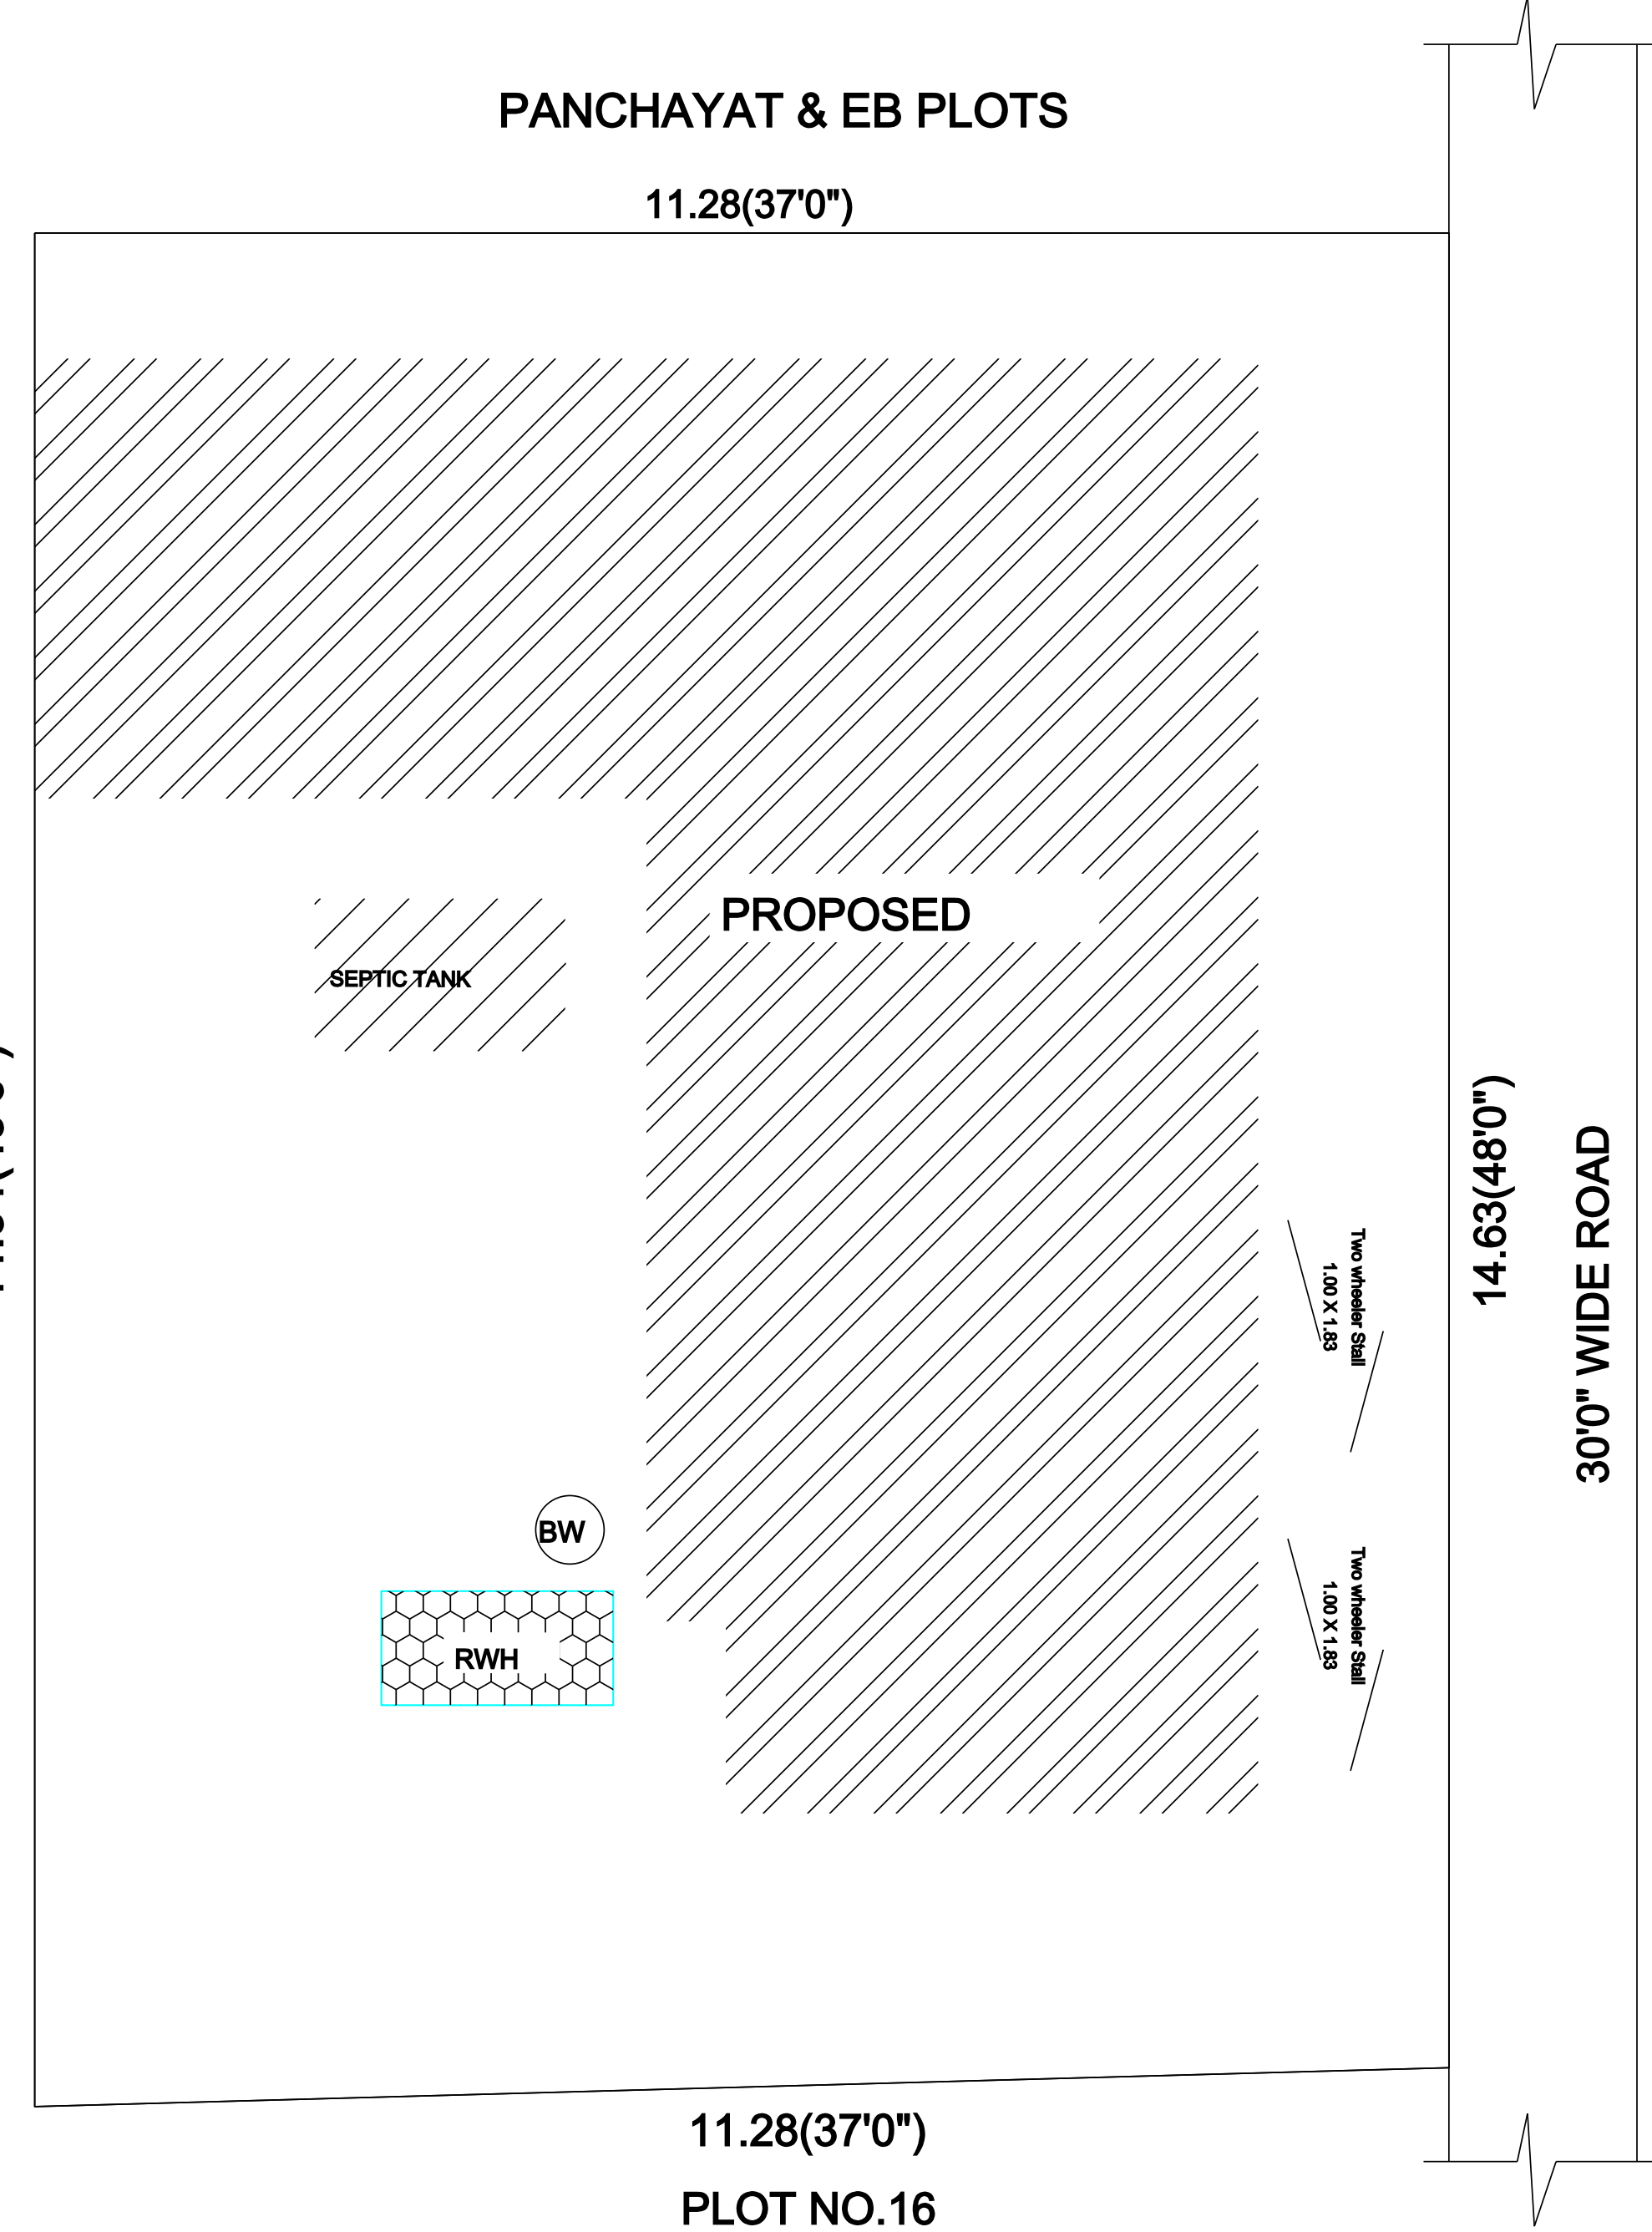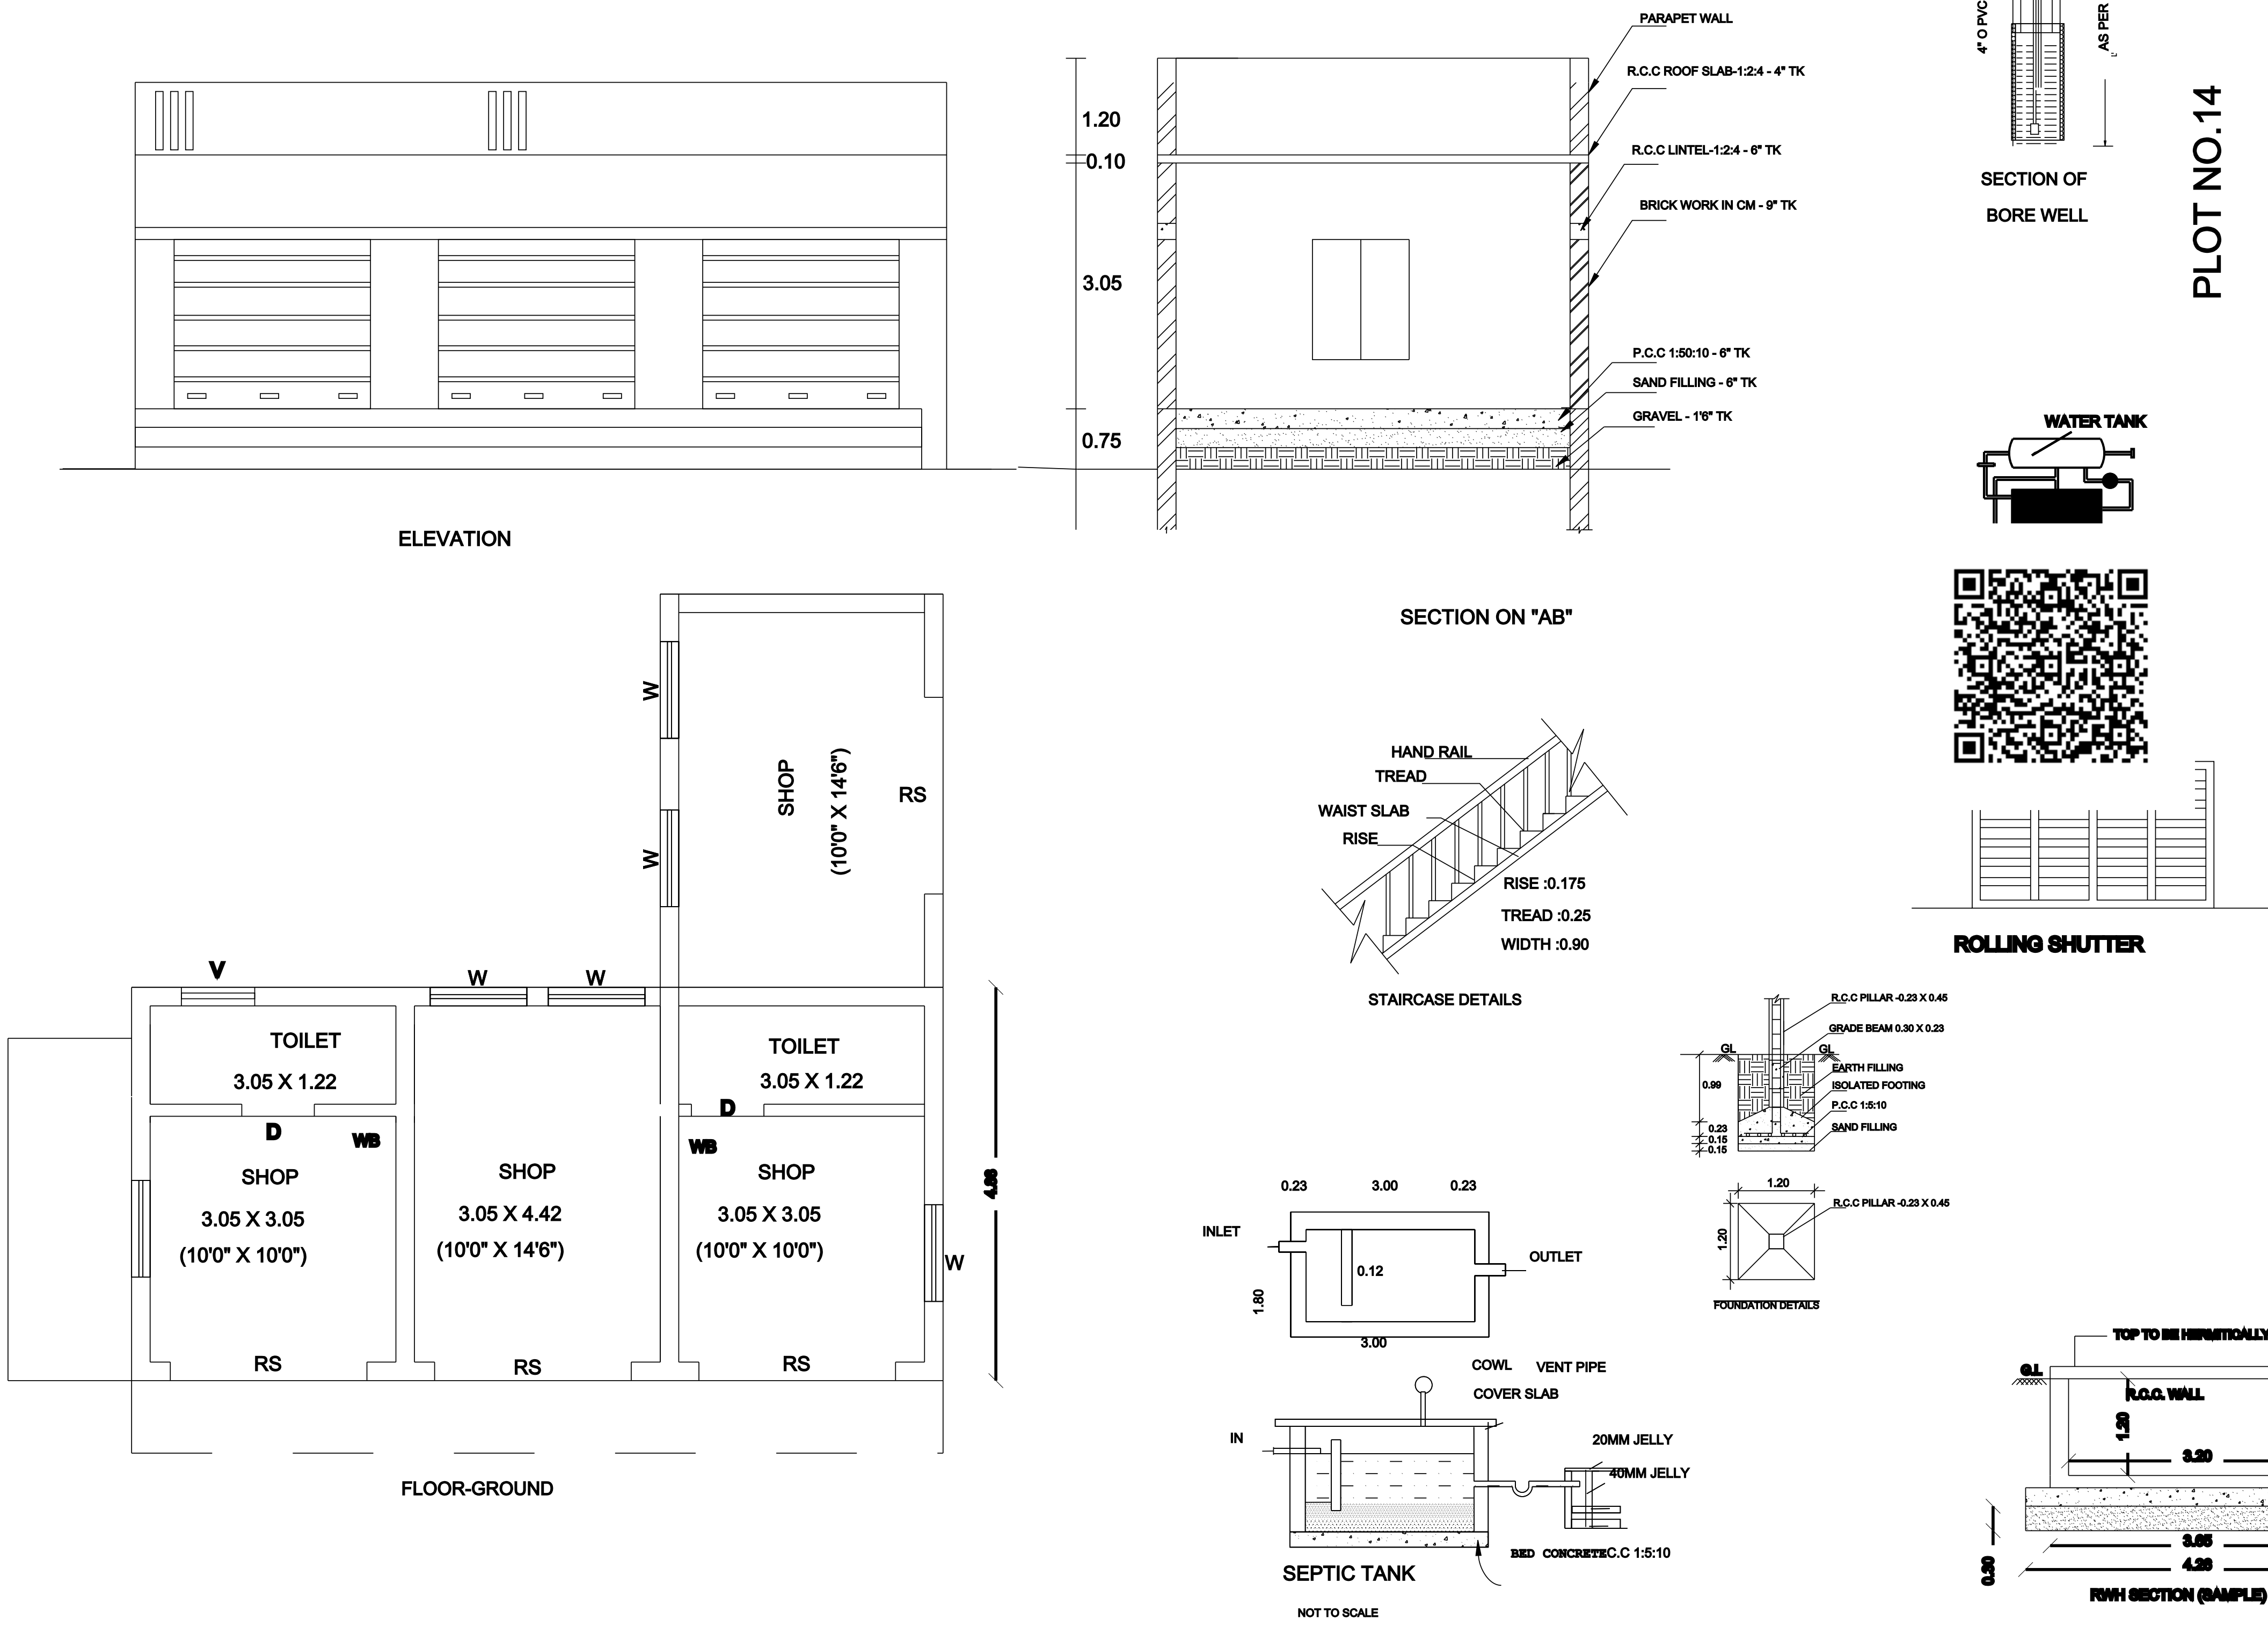

SITE PLAN
SCALE - 1:100

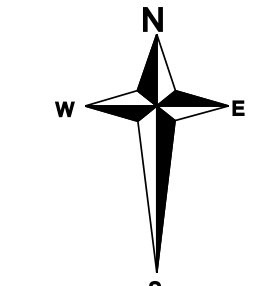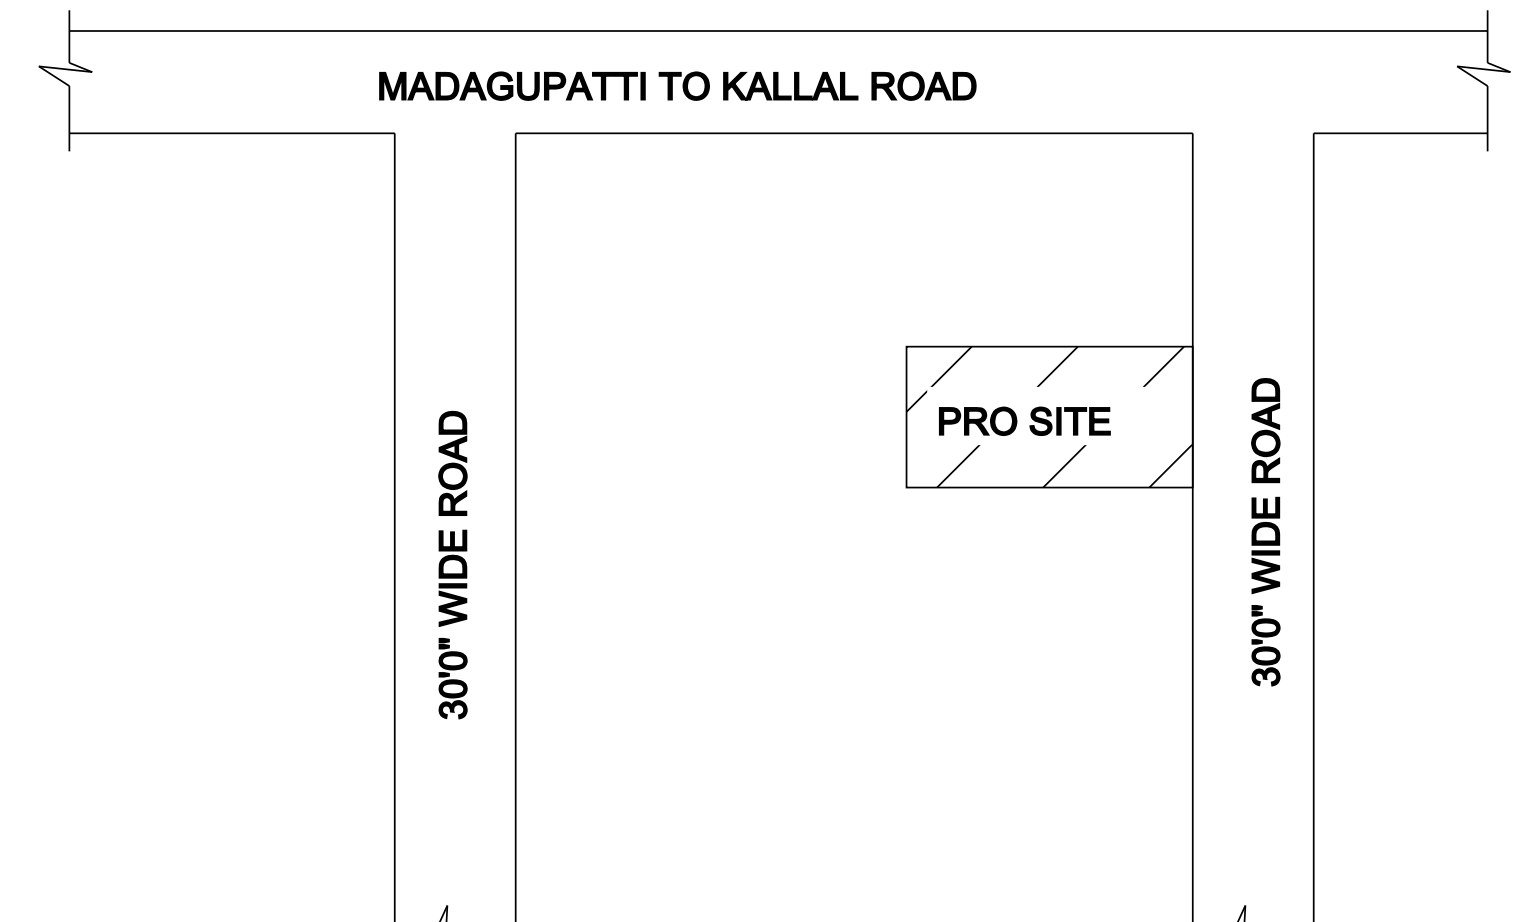

TOPO PLAN

CASE TYPE :			NEW PROPOSAL
PLOT USE :			COMMERCIAL
DWELLING UNITS :			--
AREA OF THE PLOT :			1794.50SFT
SCHEME/AREA:			DTCP APPROVED
LAYOUT APPROVAL NUMBER :04/2020			DATE :27.08.2020
JOINERY DETAILS		METRE	
MD - CW DOOR		1.10 X 2.10	
D - CW DOOR		0.90 X 2.10	
W - CW WINDOW		1.22 X 1.22	
V - VENTILATOR		0.90 X 0.60	
AREA DETAILS		SFT	SQM
SITE AREA (As per doc1)		1794.50	166.71
SITE AREA (As per patta)		3550.57	329.85
SITE AREA (AS PER SITE)		1794.50	166.77
PRO BUILD GF		783.51	72.79
OPEN AREA		1011.96	94.07
APPLICANT: Mrs.L.DHANALAKSHMI			
Mr.MP.SIVAGANESH B.E(CIVIL),MBA,A.M.I.E,A.I.V., CHARTERED ENGINEER & APPROVED VALUER REGISTER NUMBER NO:112/LS/2023/00008 OPP TO RDO OFFICE,NEAR LIC,SIVAGANGAI -630561 PH:8056696469,8610090089. ENGINEER			