



PLAN SHOWING THE PROPOSED GROUND FLOOR CONSTRUCTION OF THE R.C.C ROOF RESIDENTIAL BUILDING OF BEARING IN S.NO:419/3, VISWANATHAPURAM VILLAGE,VALLAKKULAM PANCHAYAT & GROUP,ILAYANGUDI TALUK & DISTRICT.




APPLICANT NAME : Mr.S.SATHAIYA S/O SUNDHARAJA.

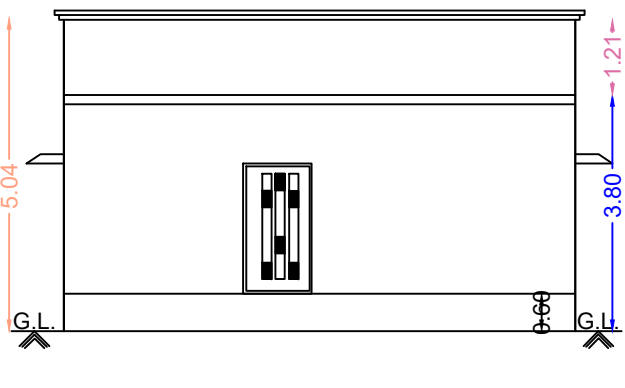


Front Elevation

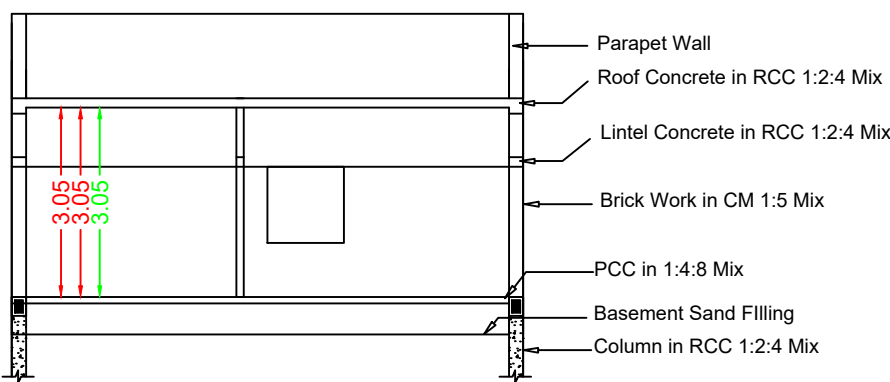


Section RR

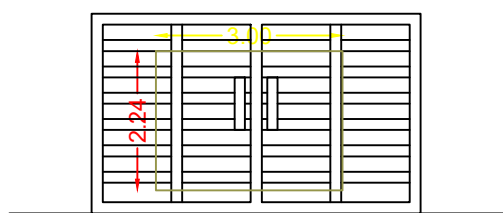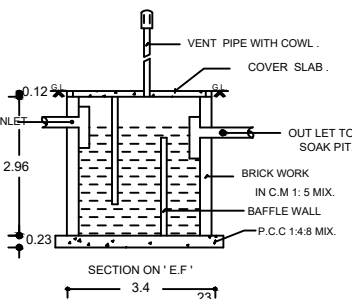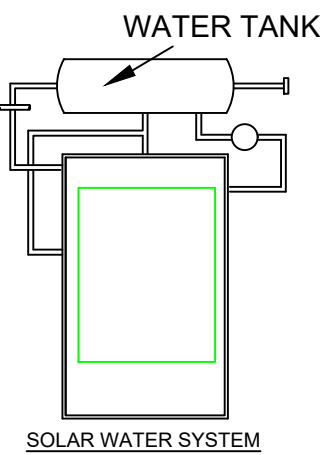

MAIN GATE

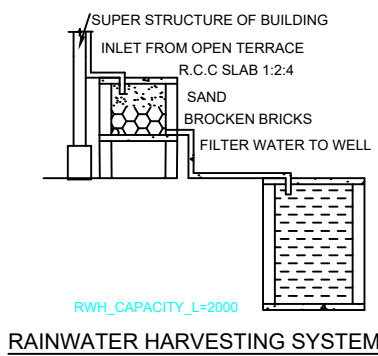


RAINWATER HARVESTING SYSTEM

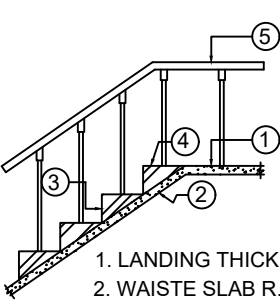


1. LANDING THICKNESS 0.1 M
2. WAISTE SLAB R.C.C 1:2:4 MIX 0.1 M THICK
3. RISER OF STAIR CASE 0.165 M
4. TREAD OF STAIR CASE 0.3 M
5. WIDTH OF STAIR CASE 0.91 M
6. HANDRAIL HEIGHT 1.33 M


SECTION OF STAIR CASE

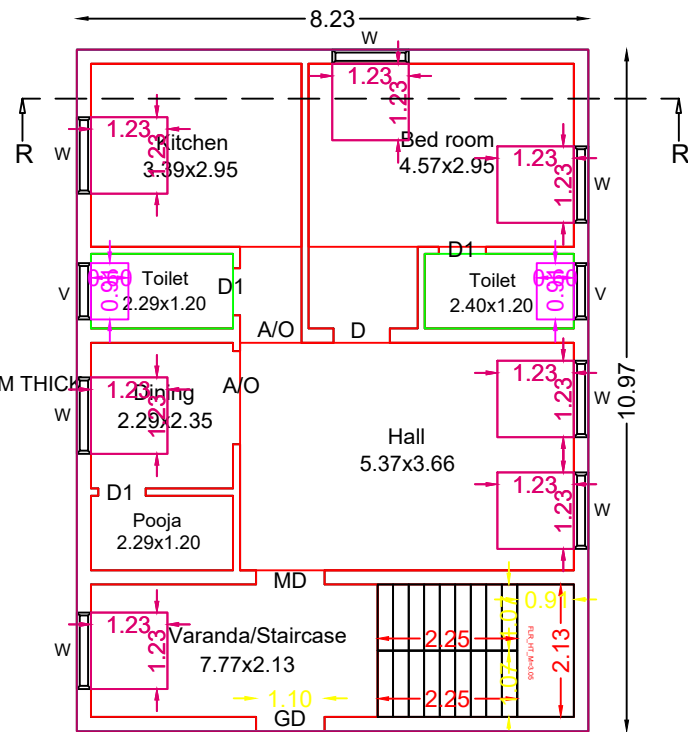


Pro.Ground Floor Plan

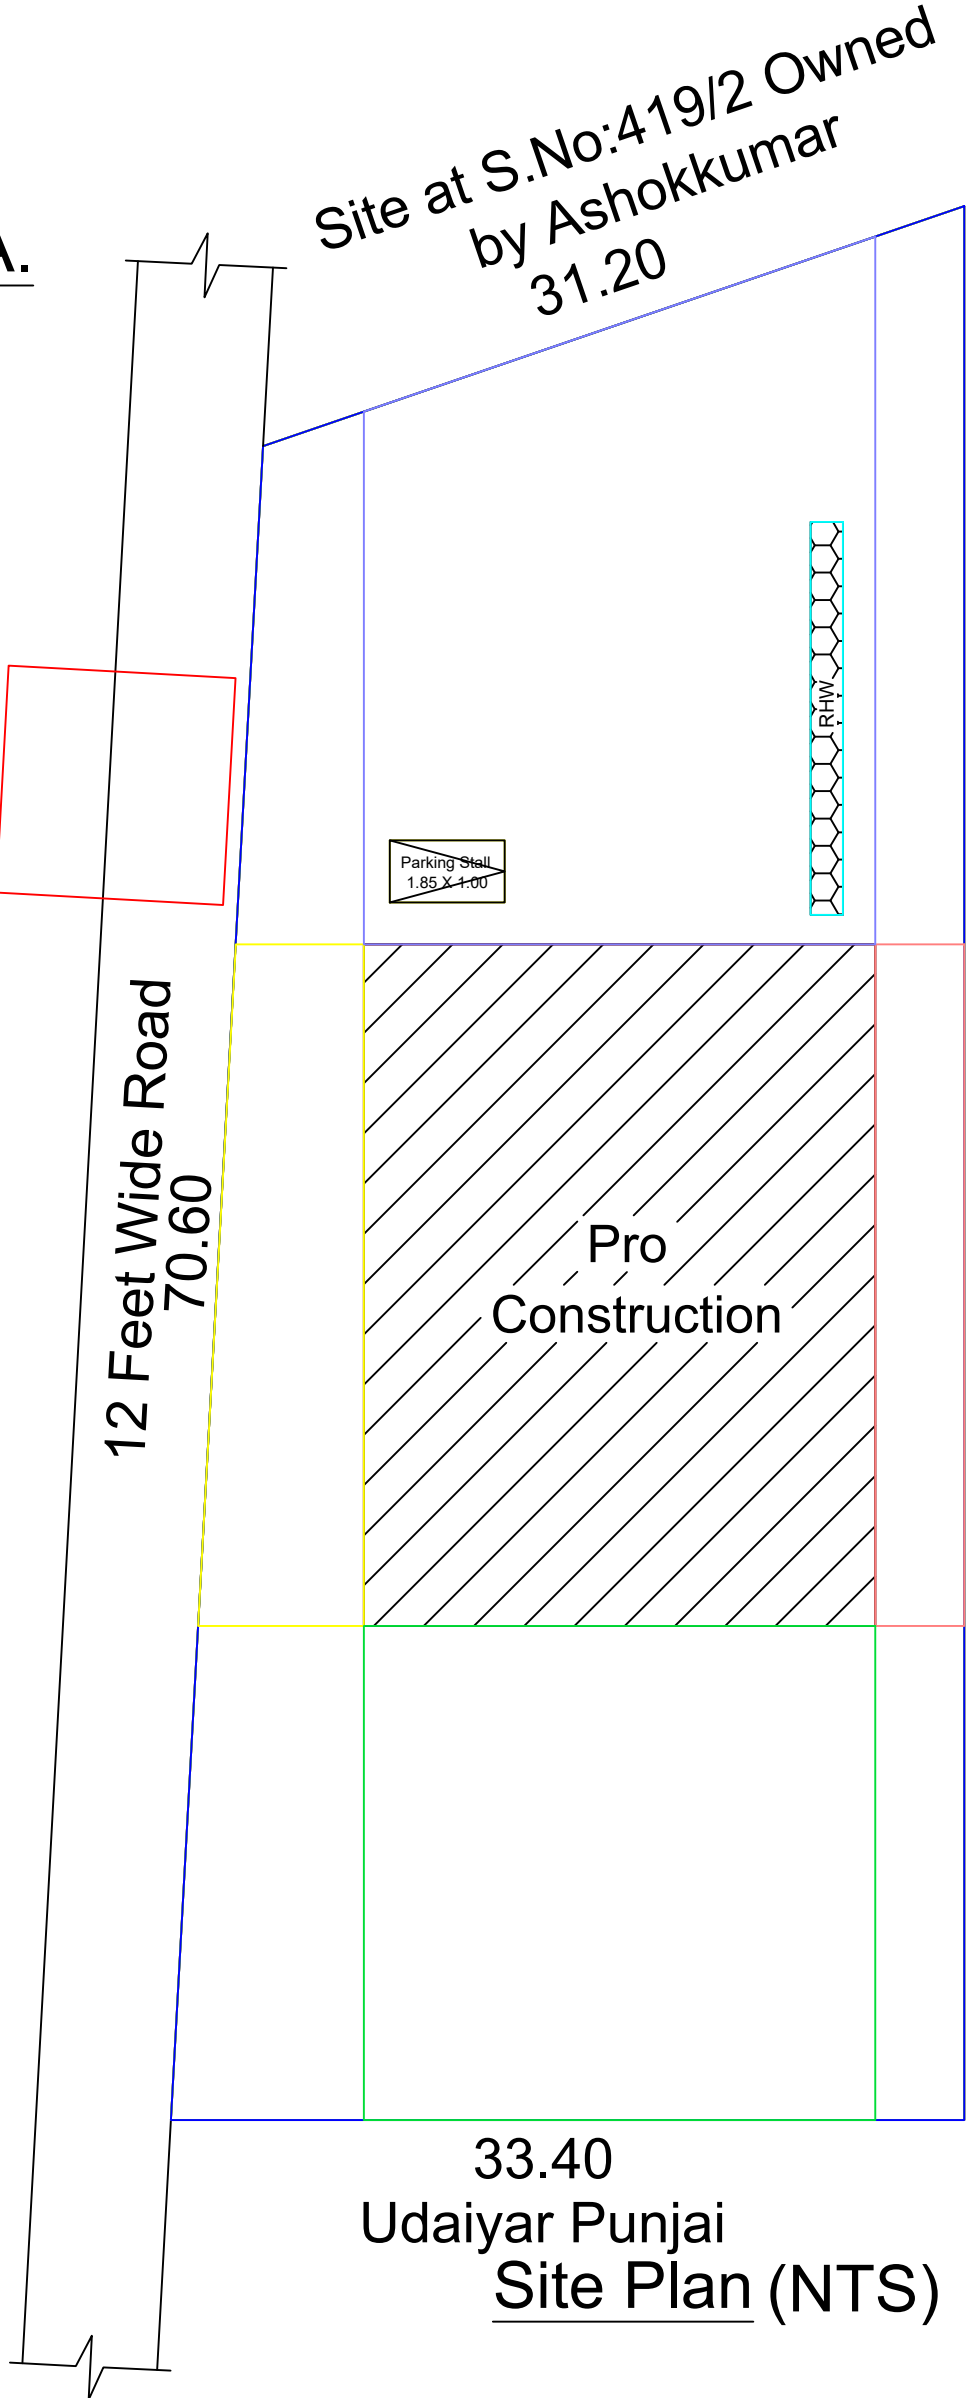

33.40
Udaiyar Punjai
Site Plan (NTS)

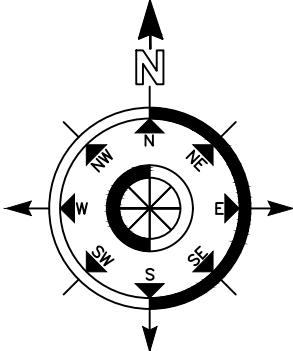


Site at S.No:419/6 Owned by Kalimuthu &
Site at S.No:419/5 Owned by Sathaiya

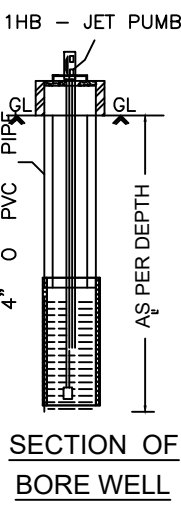

SECTION OF BORE WELL

Topo Plan

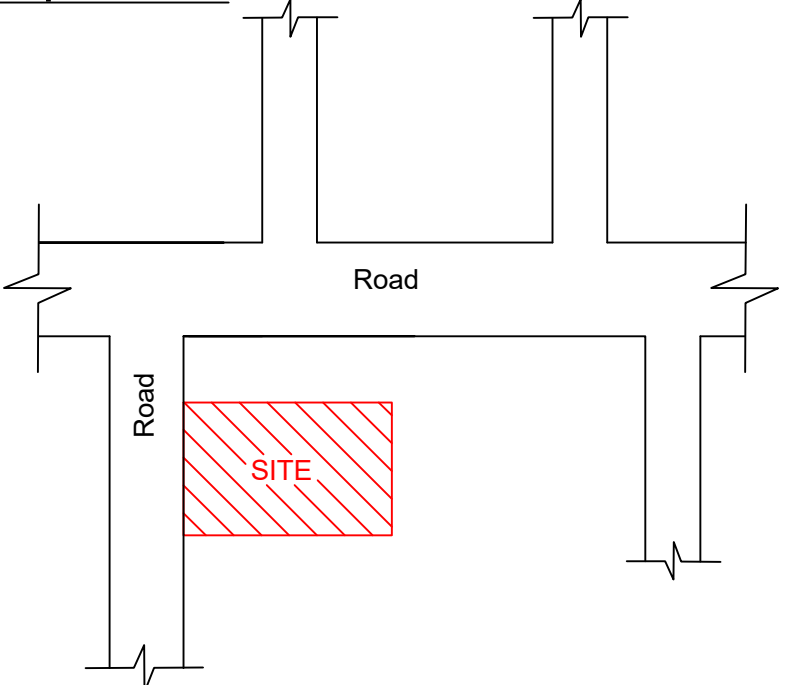

LEGEND	FEET	METRE
MD/DD DOOR	3'3"X7'0"	1.02X2.13
D DOOR	3'0"X7'0"	0.91X2.13
D1 DOOR	2'6"X7'0"	0.76X2.13
W WINDOW	4'0"X4'6"	1.22X1.37
V VENTILATOR	3'0"X2'6"	0.91X0.76
(Scale 1:100)		AREA DETAILS
		In Sq.Ft In Sq.Mt
Total Area (As Per Patta)		25833.60 2400.00
Pro.Ground Floor		971.77 90.28
Open Space		24861.83 2309.72

APPLICANT

S. Sathaiya

Mr.S.SATHAIYA S/O SUNDHARAJA.

REGISTERED ENGINEER

M. Latchiyaventh

Er.M.LATCHIYAVENTHAN,B.E.,
Licensed Building Engineer
Opp Bus Stand
Salaigramam,Ilayangudi
Sivagangai-630710.