



PLAN SHOWING THE PROPOSED CONSTRUCTION OF RCC RESIDENTIAL BUILDING AT S.NO.58/2, PATTA NO . 1024, PLOT NO.23, VALLIAMMAI NAGAR,IDAIVANVAYAL VILLAGE
KANNANKOTTAI GROUP, KANNANKOTTAI PANCHAYAT, DEVAKOTTAI PANCHAYAT UNION, DEVAKOTTAI TALUK, SIVAGANGA DIST,

OWNER: Thirumathi.R.Jeyamani

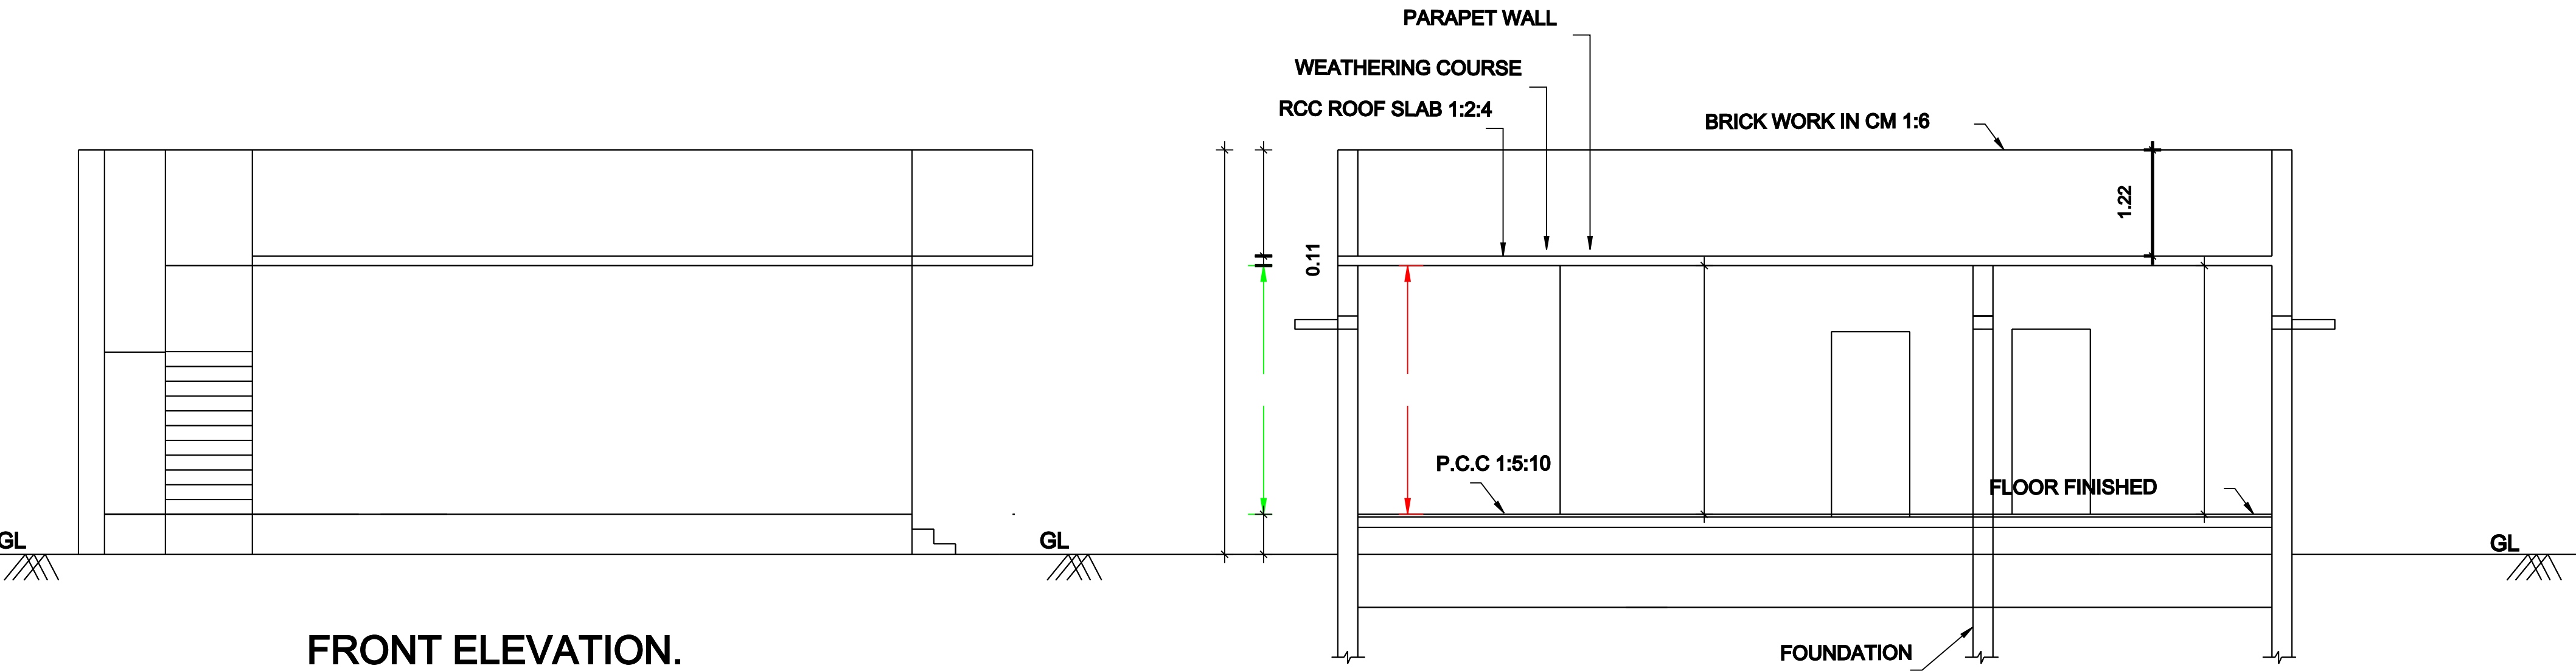


FRONT ELEVATION.


SECTION "A-B"

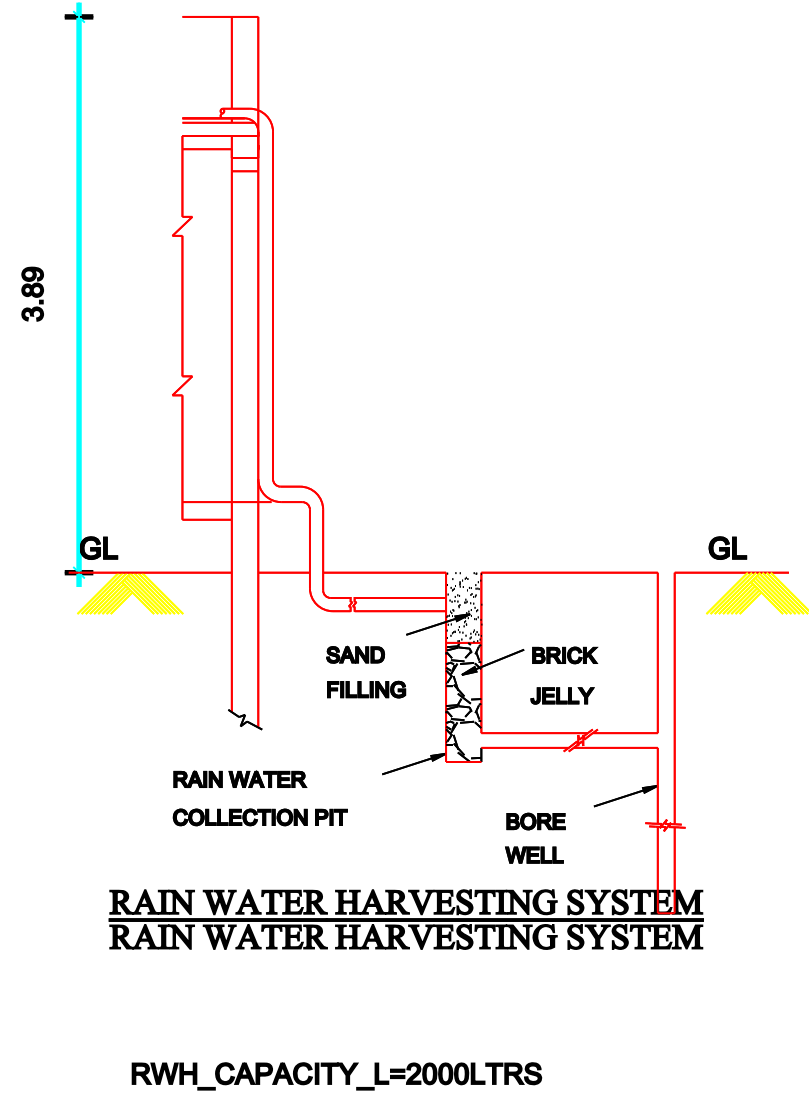


RWH_CAPACITY_L=2000LTRS

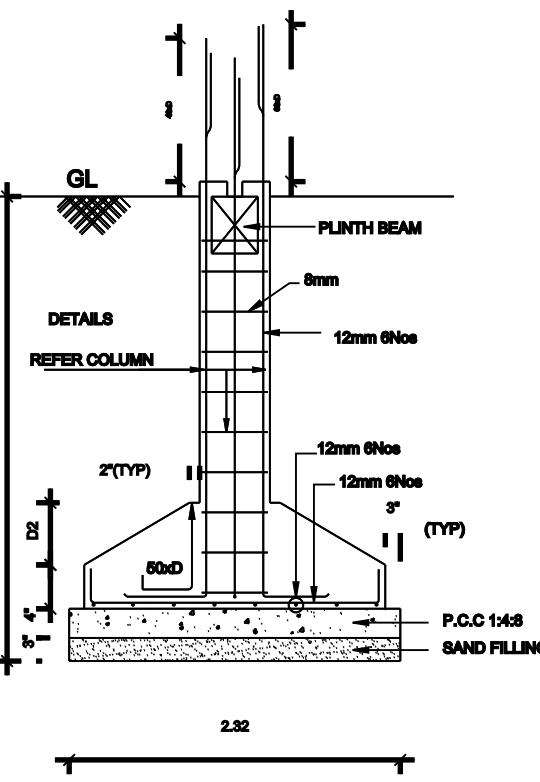


FOUNDATION DETAILS
SCALE : 1:50.

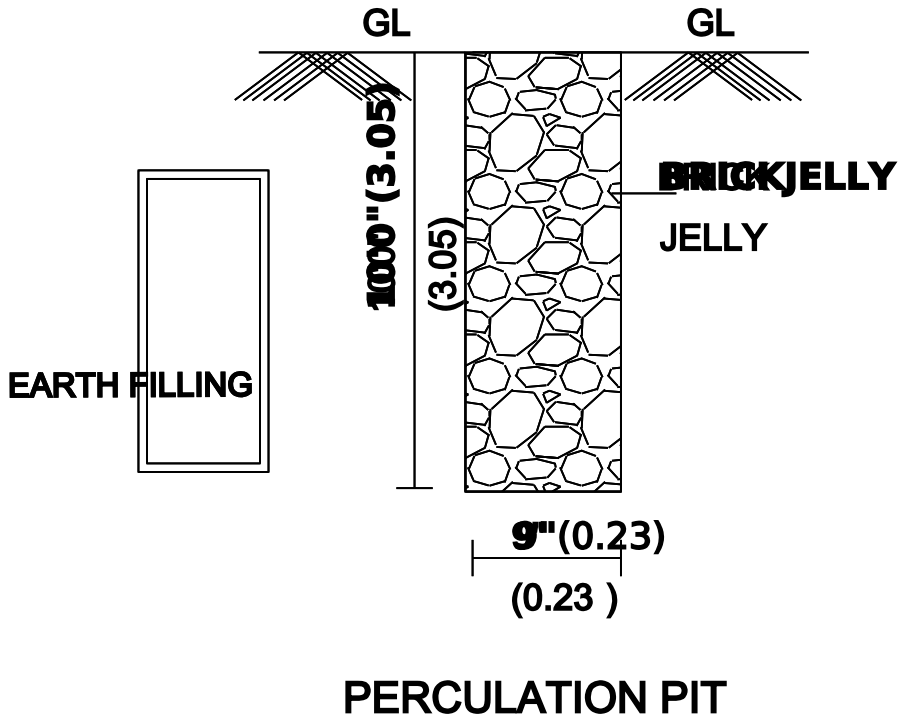


PERCULATION PIT

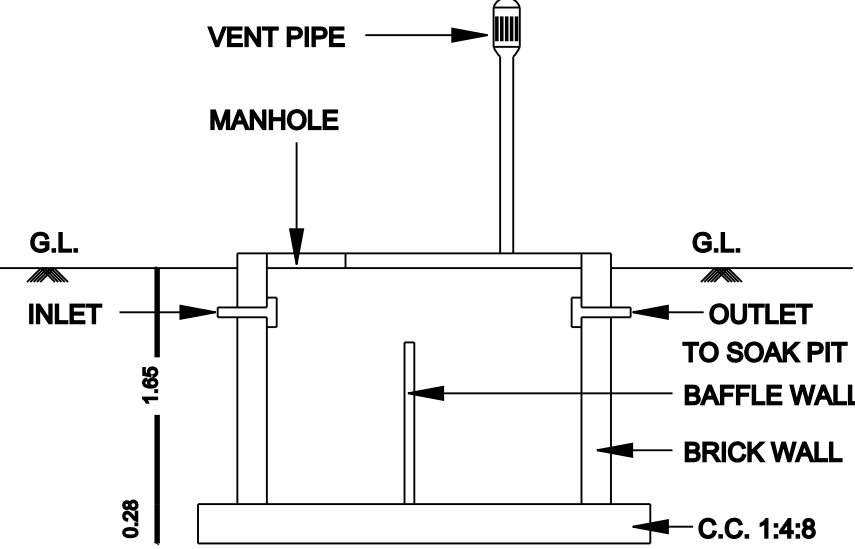


SECTION OF SEP.TANK

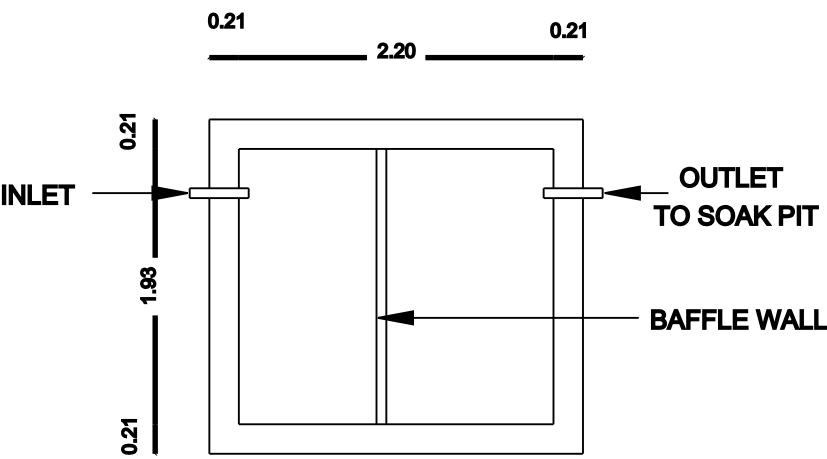


PLAN
SEPTIC. TANK

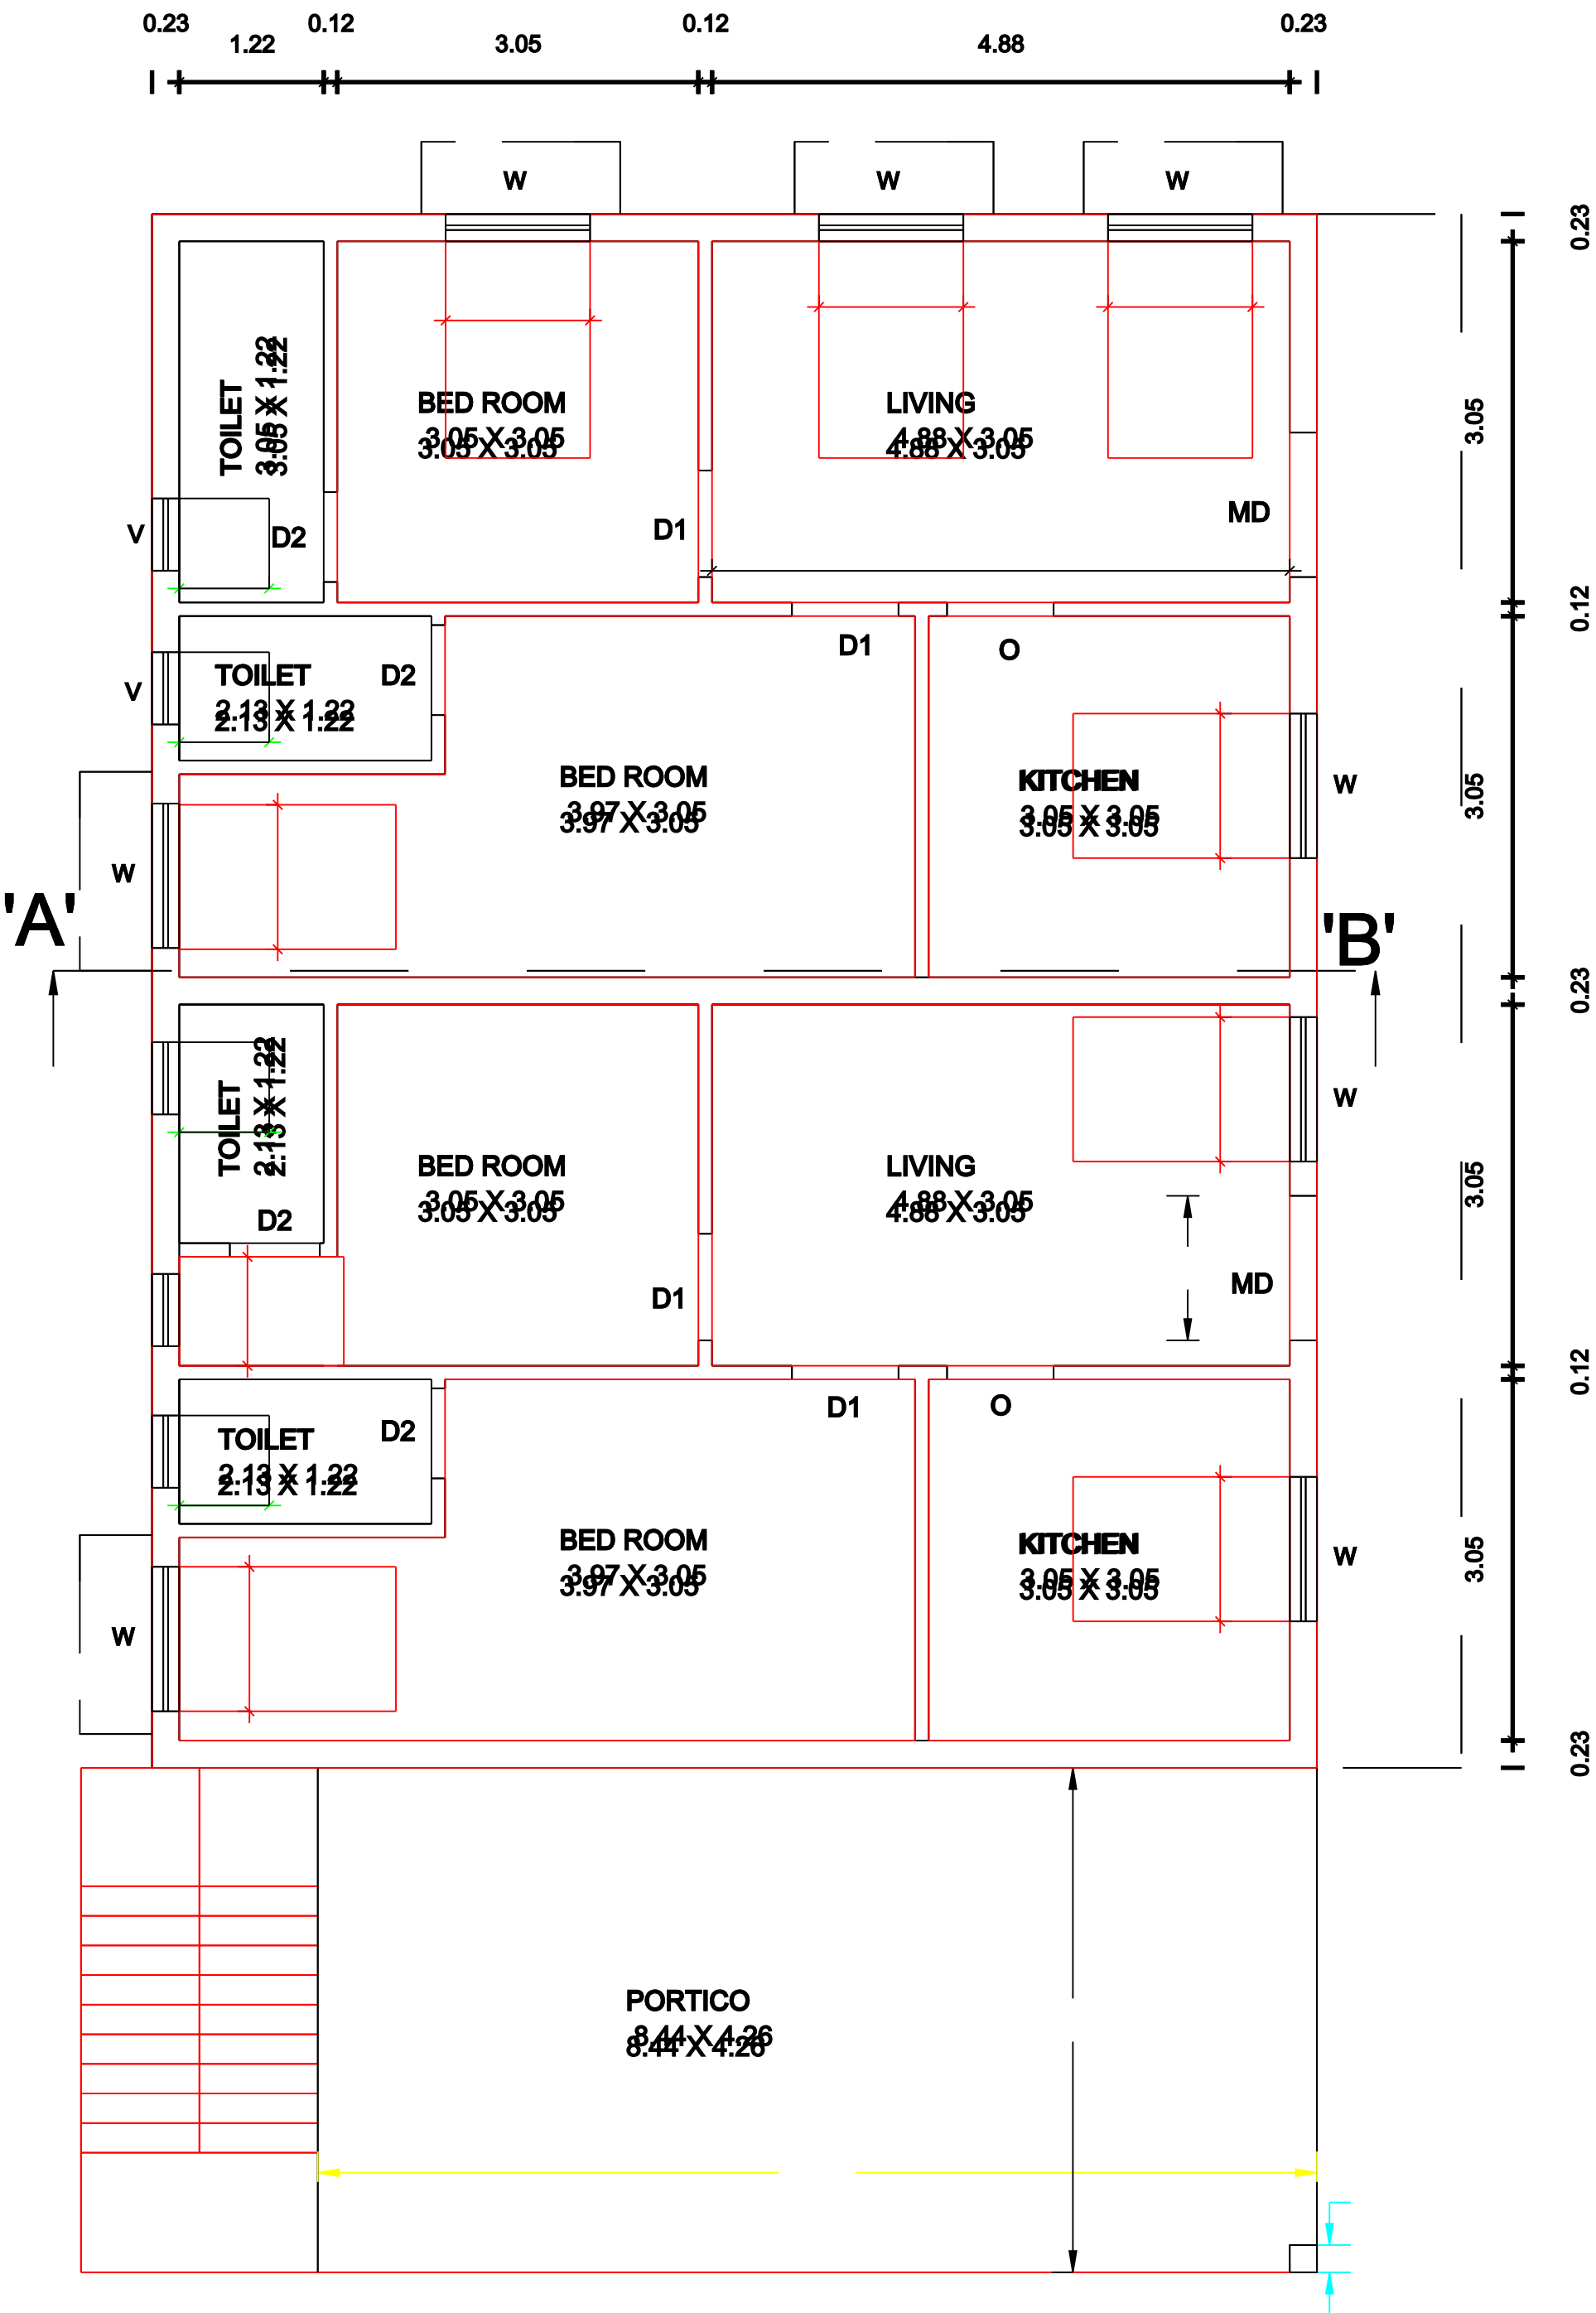

GROUND FLOOR PLAN.

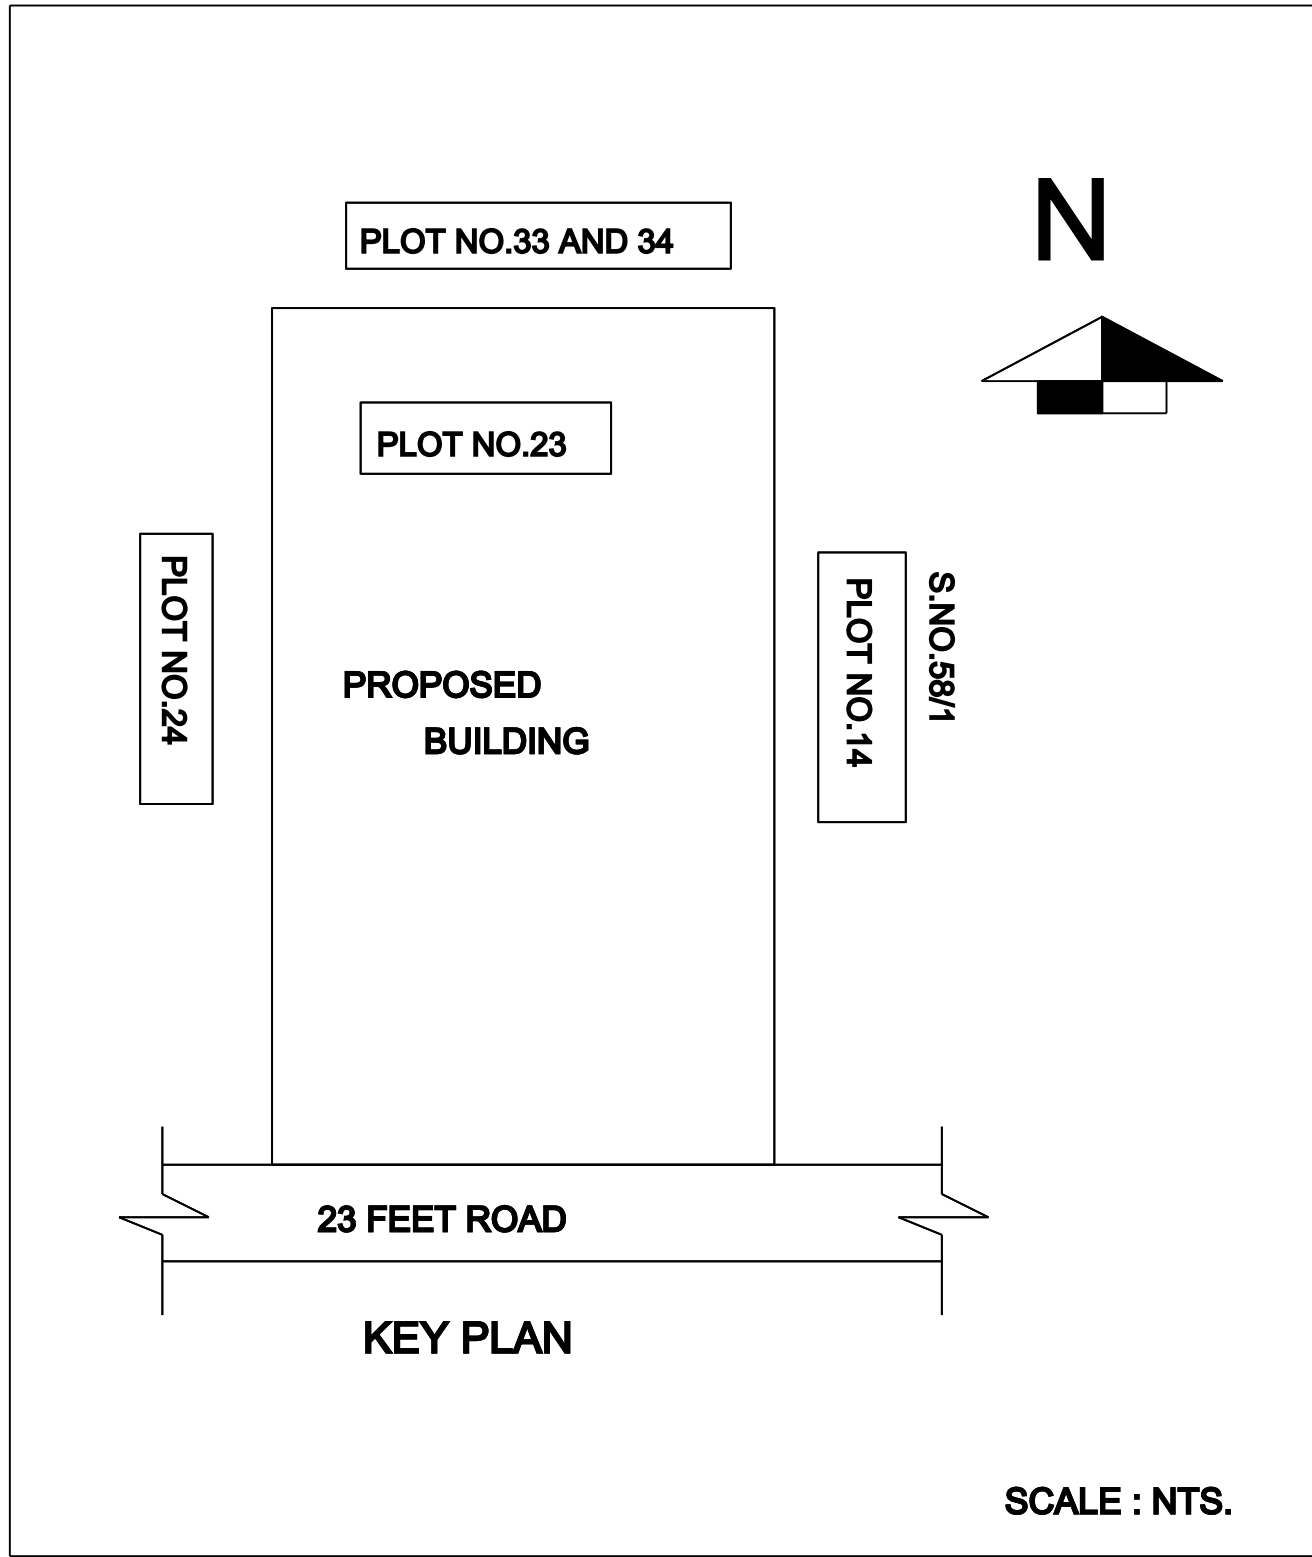

SCALE : NTS.

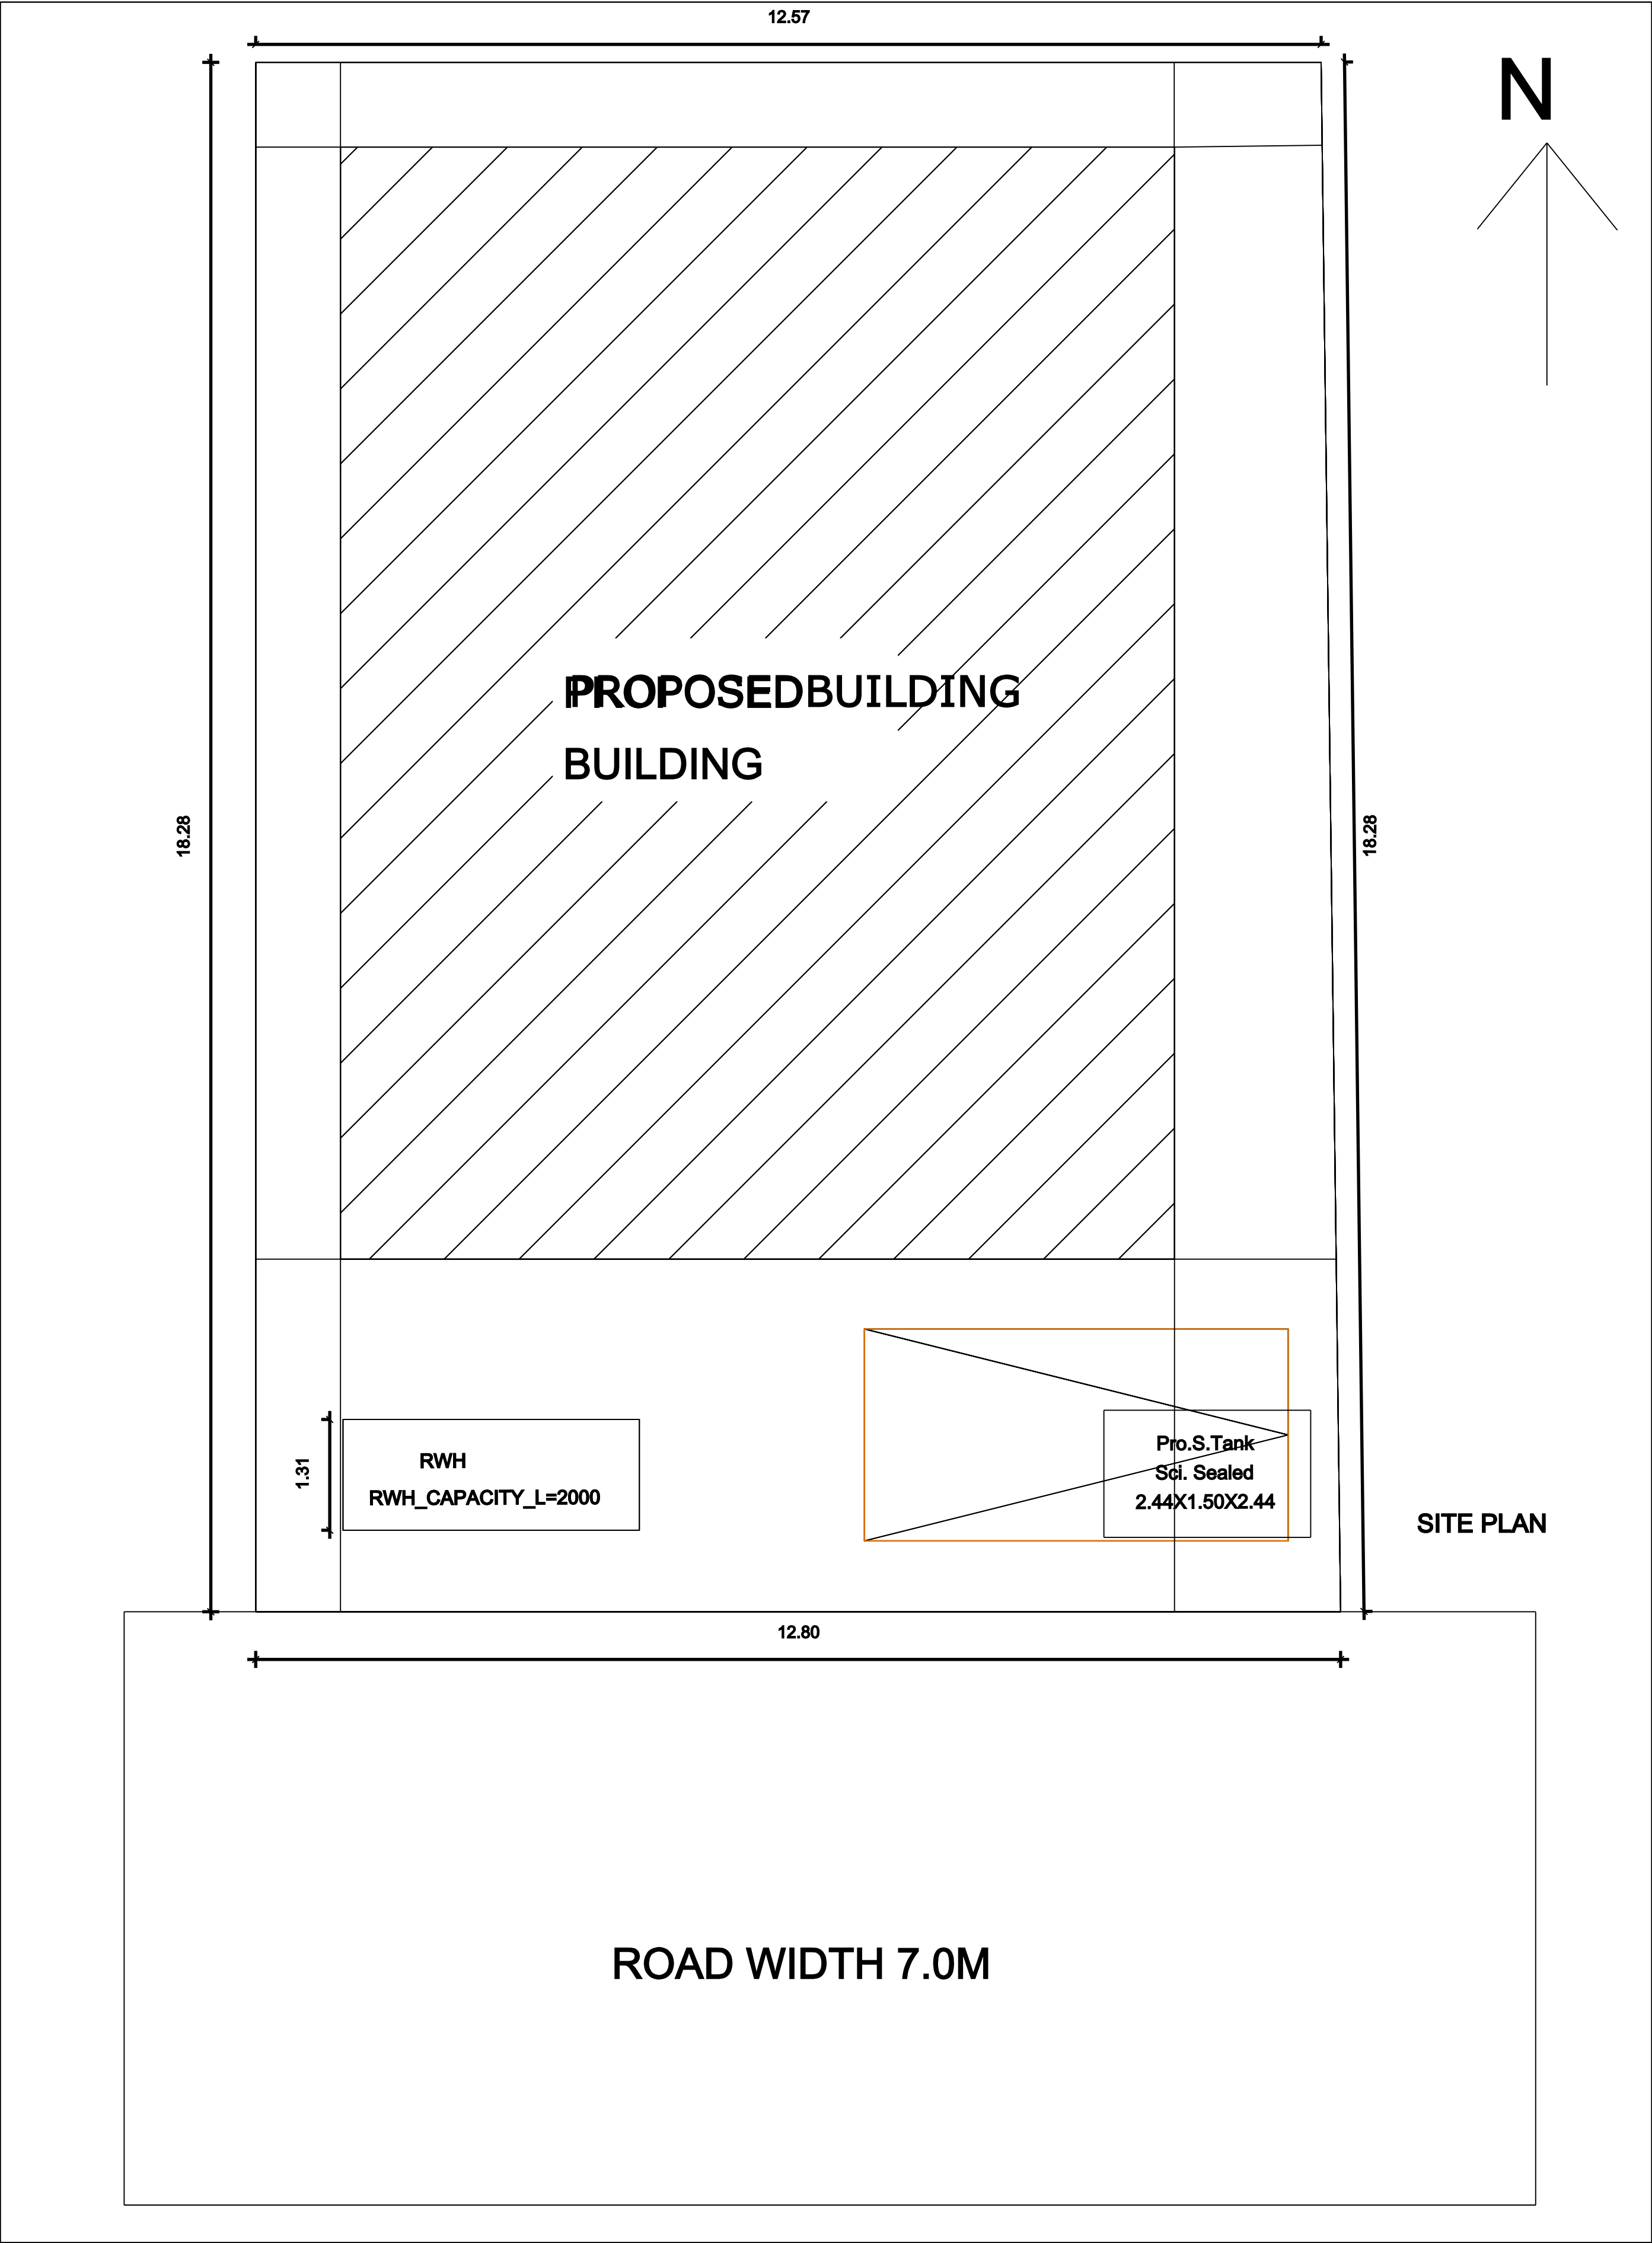

SITE PLAN

SPECIFICATIONS:

1. R.C.C FOOTINGS FOR FOUNDATION IN M20 MIX
2. R.C.C. COLUMNS IN M20 MIX
3. R.C.C. ROOF SLAB AND BEAMS IN M20 MIX
4. 9" BRICK WORK IN C.M 1:5 IN SUPER STRUCTURE
5. COUNTRY WOOD DOORS WITH FLUSH SHUTTERS
6. COUNTRY WOOD GLAZED WINDOWS
7. INTERNAL PLASTERING IN C.M 1:4
8. EXTERNAL PLASTERING IN CM 1:5
9. WEATHERING COURSE IN BRICK JELLY LIME CONCRETE 1:3 MIX
10. WEATHERING TILES IN 9"X9" BURNT CLAY TILES IN LAID IN1:3 MIX

AREA STATEMENT	SQ.FT	SQ.MT
PLOT AREA (AS PER DOCUMENT)	2498.00	232.07
PLOT AREA (AS PER PATTA)	2498.00	232.07
PLOT AREA (AS PER SITE)	2495.93	231.88
FSI AREA		
PRO. GROUND FLOOR AREA	1389.62	129.10
TOTAL FSI AREA	1389.62	129.10
NON FSI AREA		
PRO. CAR PARK AREA	386.96	35.95
NET TOTAL FSI & NON FSI AREA	1776.58	165.05

PLOT COVERAGE : 71.12%

FLOOR SPACE INDEX : 0.71

JOINERY DETAILS:		
	DESCRIPTION	IN METER
MD	MAIN DOOR	1.22X2.13
D1	DOOR	0.90X2.13
D2	TOILET DOOR	0.76X2.13
O	OPENING	1.22X2.13
W	WINDOW	1.22X1.22
W1	WINDOW	1.22X0.90
W2	WINDOW	1.83X1.22
V	VENTILATOR	0.75X0.75

COLOUR INDEX:

PROPOSED BUILDING	
EXISTING ROAD	
BOUNDARY LINE	
DEMOLITION	

Mr.R.Muthuraj
OWNER

REGISTERED ENGINEER.