

PATTA NO:320 AT KULATHUPATTI REVENUE VILLAGE ,SINGAMPUNARI TALUK AND SIVAGANGAI DISTRICT.



The image contains two architectural drawings of a house.

ELEVATION: This drawing shows the front facade of the house. It features a central entrance with a small porch supported by two columns. To the right of the entrance is a window with a decorative frame. To the left is a large open area, likely a porch or a large window. The overall width is 8.22, and the height of the main structure is 3.05. The drawing is labeled "ELEVATION" in the center.


GROUND FLOOR PLAN: This drawing shows the layout of the ground floor. The overall dimensions are 9.17 by 9.17. The layout includes:

- POROA:** 3.45 X 1.24 (top left)
- BED ROOM:** 3.45 X 2.48 (top right)
- BED ROOM:** 3.05 X 4.18 (middle left)
- LIVING:** 4.48 X 3.30 (middle right)
- KITCHEN:** 4.19 X 2.44 (bottom left)
- PORTICO:** 3.57 X 2.56 (bottom right)






 The plan also shows a staircase, a bathroom, and various corridors and walls. Dimensions for walls, openings, and furniture are provided throughout the plan.

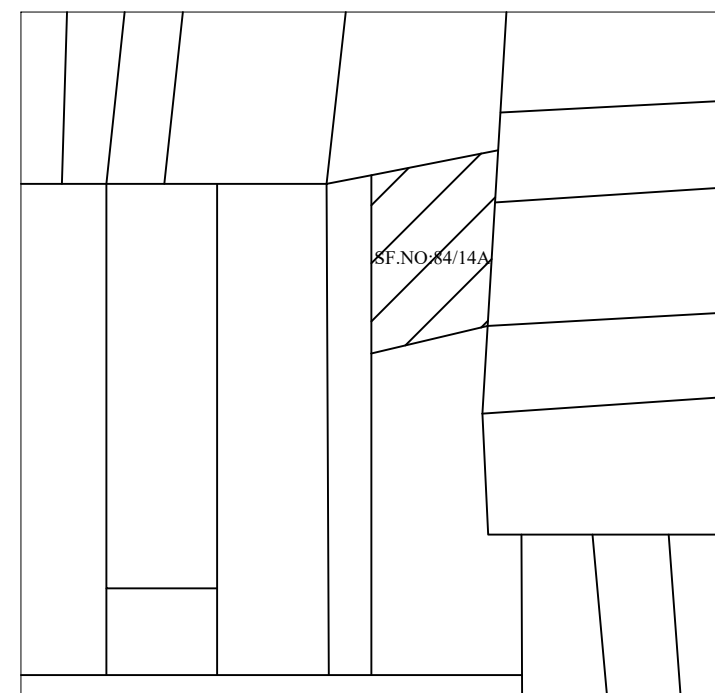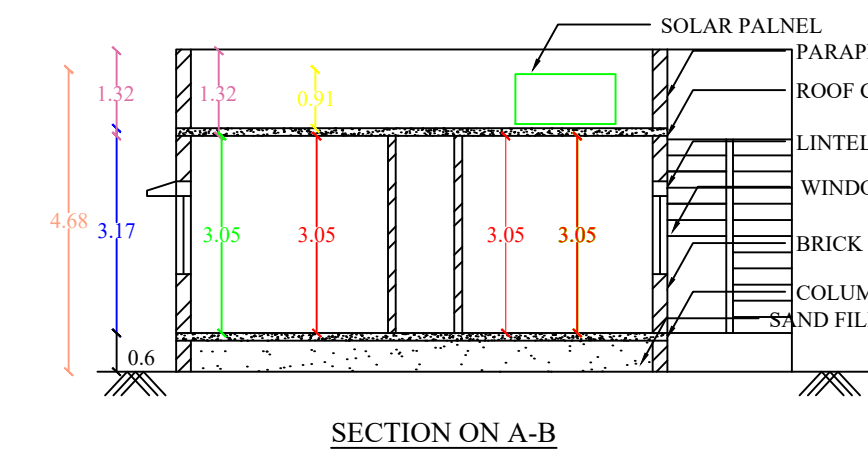


TOPO PLAN
NOT TO SCALE

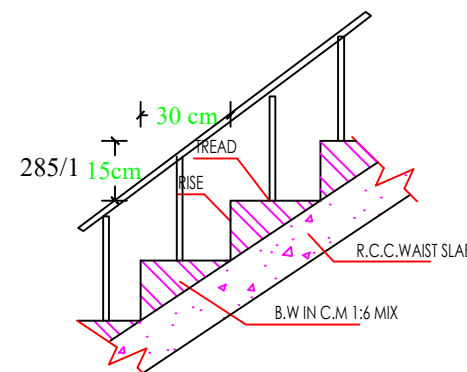


SECTION OF STAIRCASE

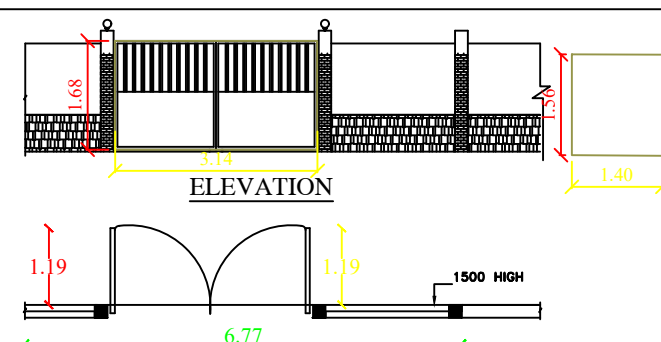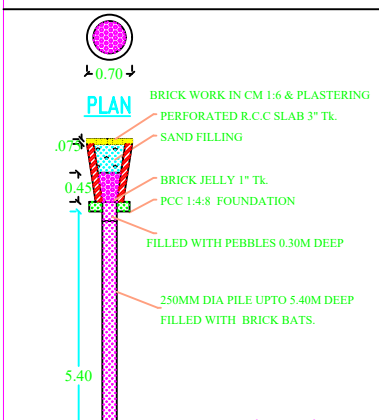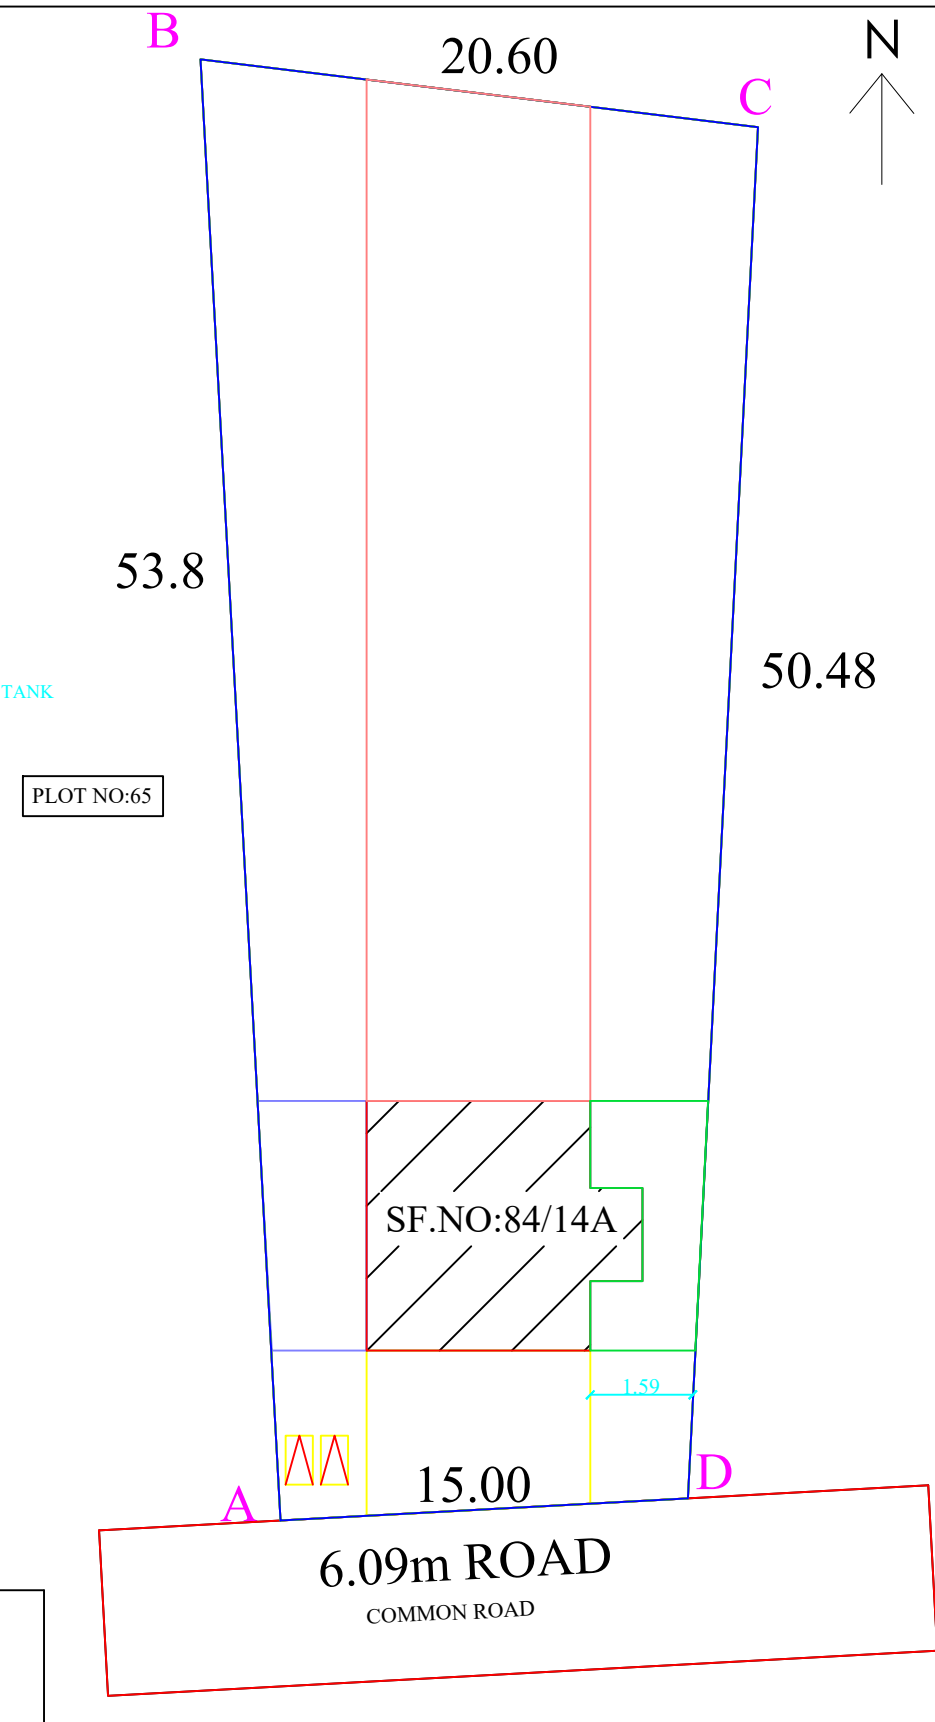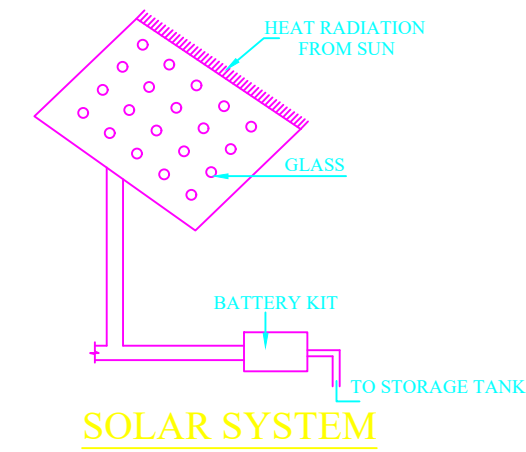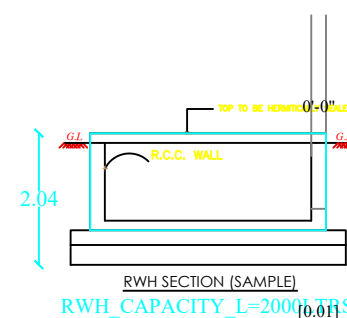


Compound wall Detail

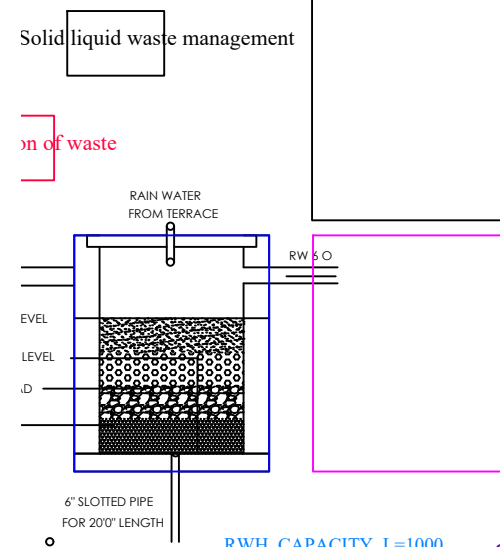


- RWH_CAPACITY_L=1000

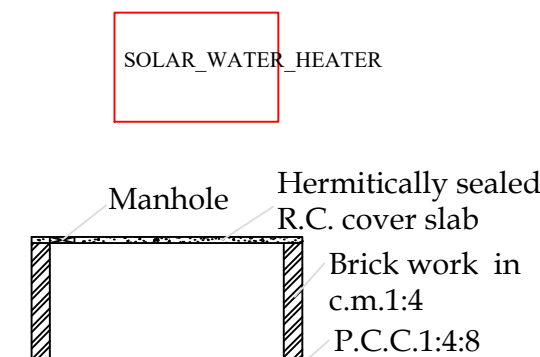


Section On
'Y-Y'

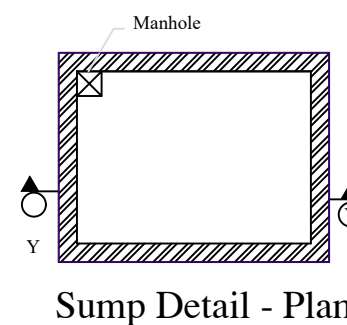


Sump Detail - Plan

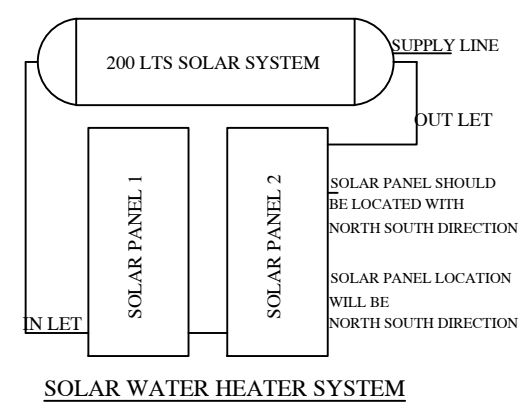


SOLAR WATER HEATER SYSTEM

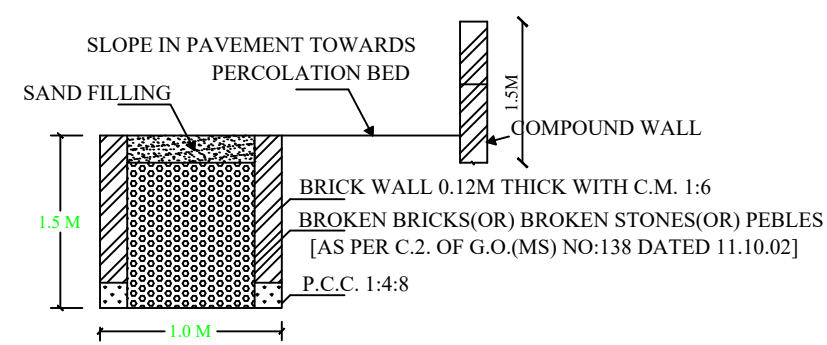


SECTION OF RAIN WATER PERCOLATION BED

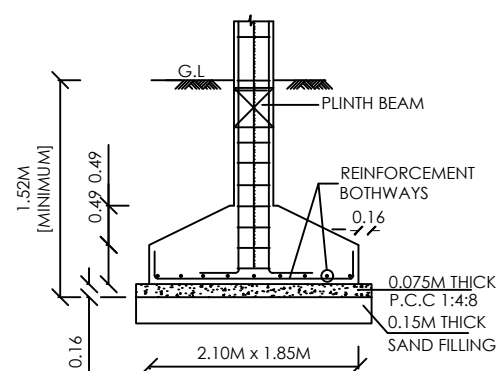


SECTION
1.25

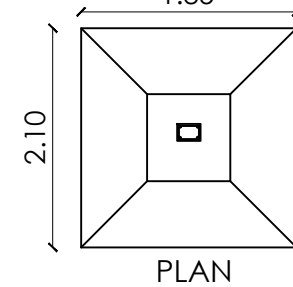

FOUNDATION DETAILS

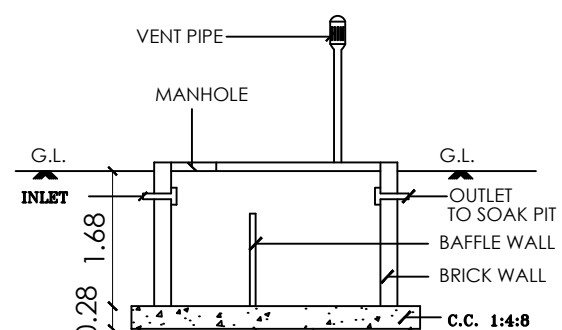

SECTION OF SEP.TANK

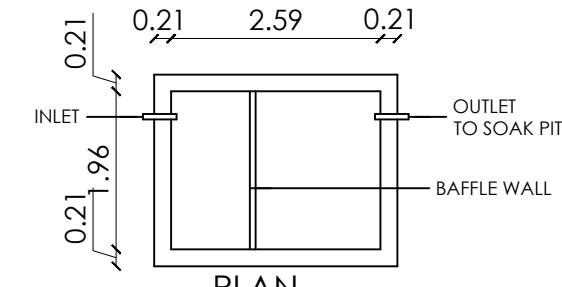

PLAN
SEPTIC. TANK

PARKING DETAILS		
DESCRIPTION	REQUIRED	PROVIDED
CAR PARKING SPACE	0	0
TWO WHEELER PARKING SPACE	1	2

$$\text{F.S.I} = 81.96 / 923.35 = 0.096$$

$$\text{PLOT COVERAGE} = \frac{81.96}{923.35} \times 100 = 8.87\%$$

ALL DIMENSION ARE METER
SCALE 1: 100

SCHEDULE OF JOINERIES:

SL.No	Short.ct	Description	Dimension(m)
1	M.D	Main Door	1.07 x 2.13
2	D	Door	0.91 x 2.13
3	D1	Toilet/bath Door	0.76 x 2.13
4	W	Window	1.52 x 1.52
5	W1	Window	1.21 x 1.21
6	W2	Window	0.91 x 1.21
7	R.S	Rolling Shutter	2.10 x 3.05
8	V	Ventilator	0.91 x 0.91

Note:

1. Waste water used for kitchen garden purpose
2. Solar water heater to be Provided
3. Exhaust fan used for kitchen
4. Rain water Storage Tank to be Provided
5. Septic tank dispersion trench to be Provided
6. Excluding corridor & staircase 5% of Plinth Area.
7. Fire Resistance to be provided
8. Emergency alarm to be provided
9. Drinking water to be provided
10. Solid waste tub to be Provided
11. Waste water from recycled water tank & Trench connected to sullage disposal tank.
12. 'U' traps provided in septic tank to prevent

SL.NO	DESCRIPTION	Sq.ft	Sq.mt
1	Area of site	9938.93	923.35
	Super Imposed plot Area	9938.93	923.35
	Document Area	9149.40	850.00
	FMB/PLR Plot Extent	9149.40	850.00
2	Ground Floor	882.21	81.96
3	vacant Area	9056.72	841.39

Applicant

Owner Name : Mrs.DHANALAKSHMI V W/o VELLAISAMY

Suzel H.

Er.S.Victor Jekaraj,M.E MBA,Ph.D.
OTCP Reg. Structural Engineer (SE) Grade - I
Reg. No: OTCP/Reg-020/19002
OTCP Reg. Construction Engineer (CE)
Reg. No: OTCP/CE-21/2905
Reg Structural Engineer (SE)-106,520/00001
Reg. Engineer (RE) -106/520/00000
Post No.44, Sivagamachi Nagar,
Madravandi, Puthukkottai - 622 903
Email: vjebdres2019@gmail.com | 93771 14147

	Er.S.Victor Jebaraj., ME(STRU).MBA(PM),.Ph.D* Contact : 73737 16167 Email : vjbbuilders2012@gmail.com DTPC Approved Structural Engineer Grade - I (RSE) Licence No. : SE/GR-I/20/10/002 DTPC Approved Construction Engineer (CE) Licence No. : DTCP/CE-21/12/005 Reg. Structural Engineer Licence No. : 109/LS/2019/00034 Reg. Engineer Licence No. : 109/LS/2019/00005
	VJ BUILDERS

REGISTER ENGINEER / REGISTER STRUCTURAL ENGINEER