



PLAN SHOWING THE PROPOSED CONSTRUCTION OF GROUND FLOOR R.C.C ROOF RESIDENTIAL BUILDING
IN NEW SURVEY NO.84/1A2, PLOT NO. 4, VELLIKURICHI VILLAGE, VELLIKURICHI GROUP & VELLIKURICHI
VILLAGE PANCHAYAT, MANAMADURAI PANCHAYAT UNION, SIVAGANGAI DISTRICT, TAMIL NADU.

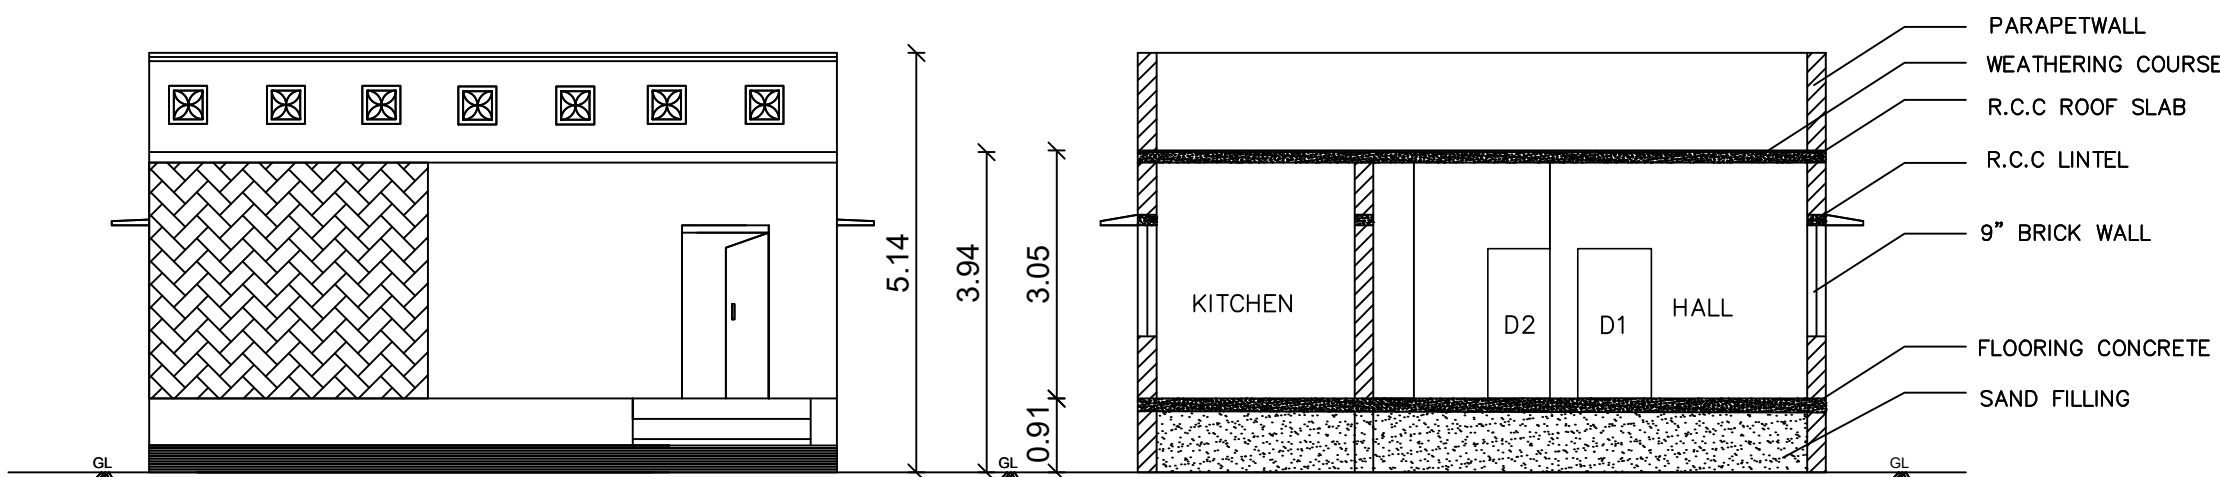


ELEVATION

SECTION ON 'AA'

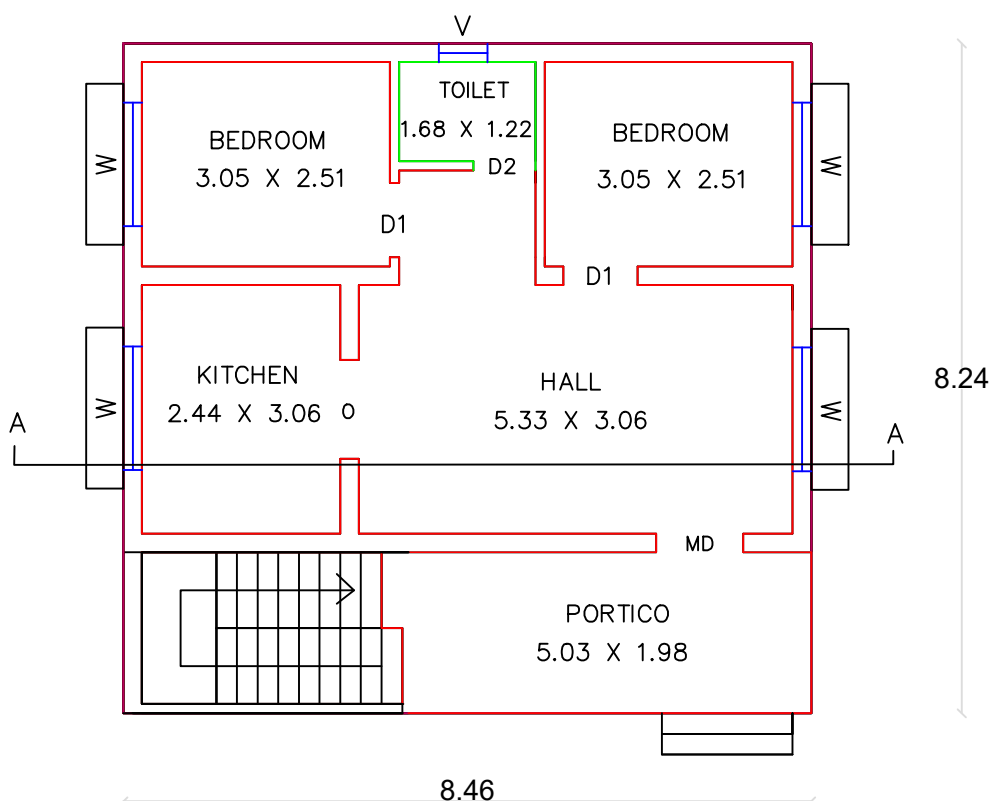


GROUND FLOOR PLAN

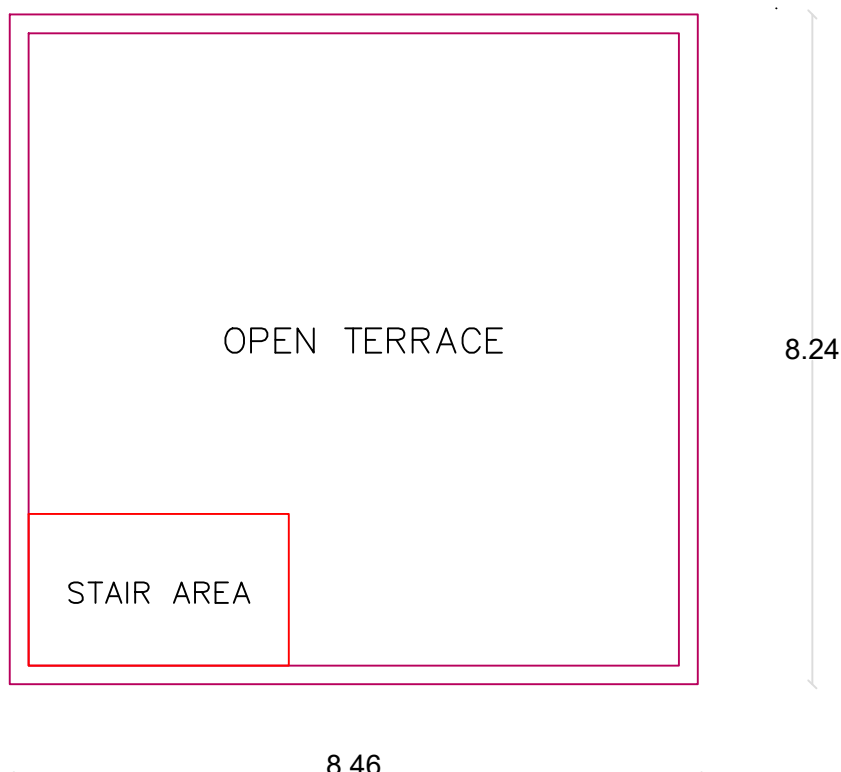


TERRACE FLOOR PLAN

KEY PLAN (Not to Scale)

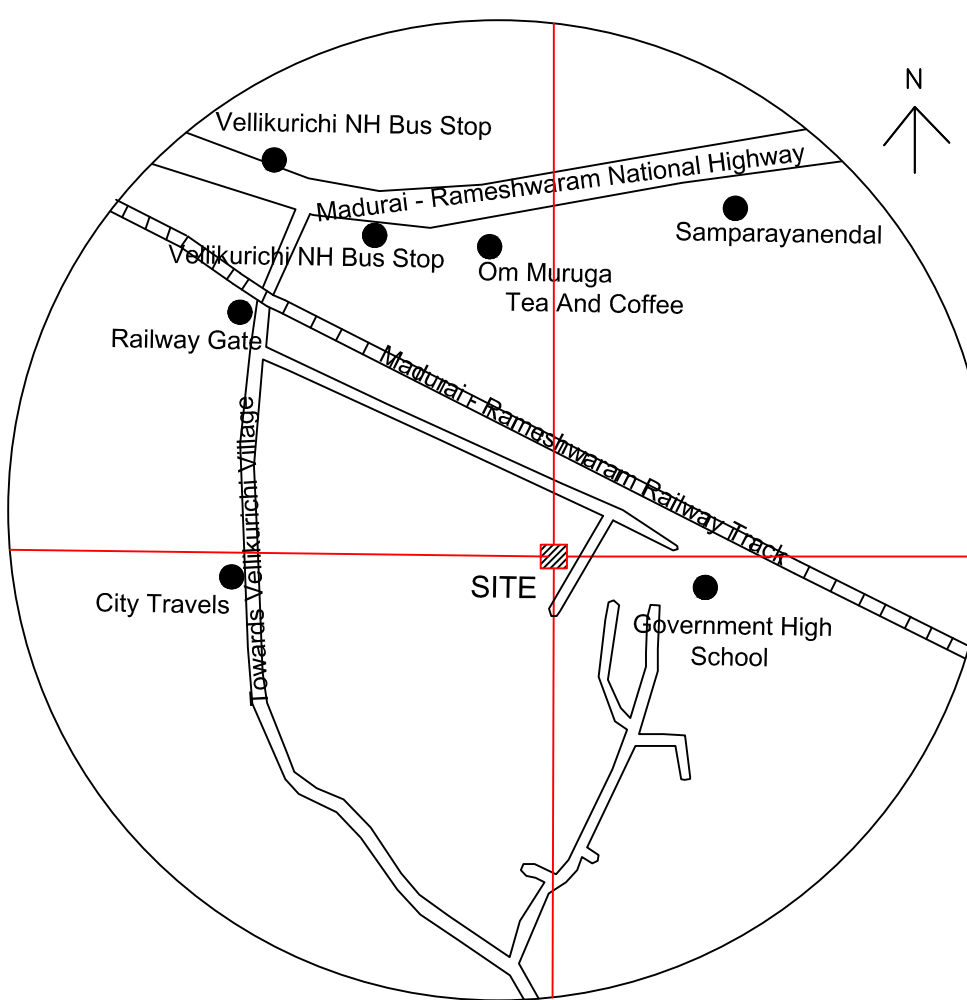

SITE PLAN
(A2 - Scale : 1:400)

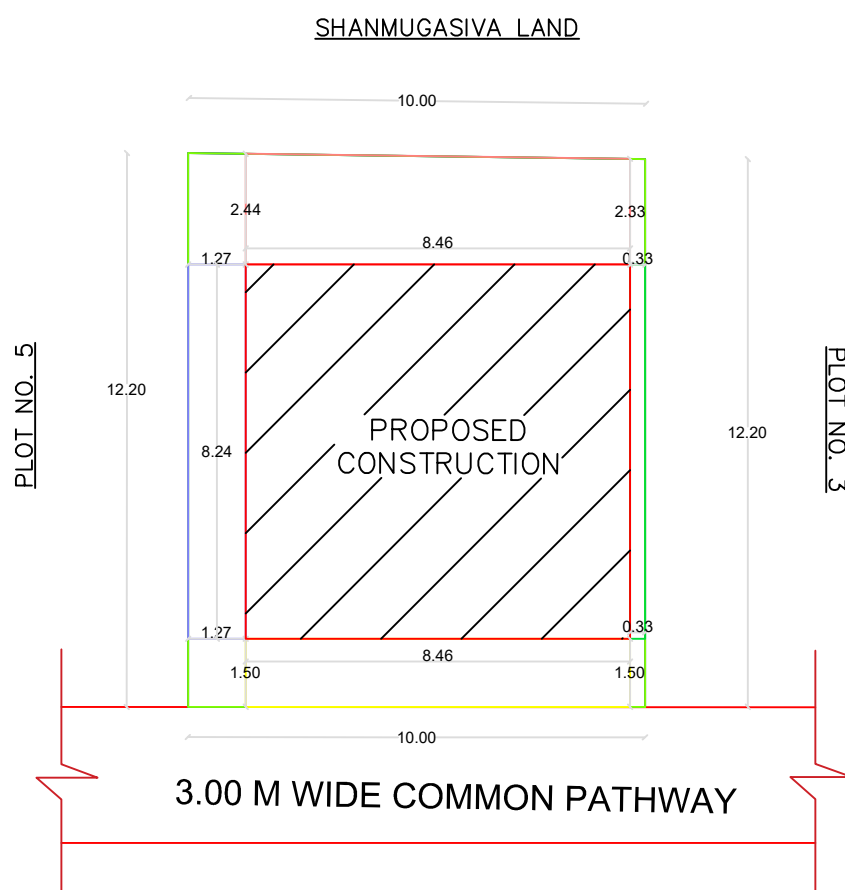

AREA STATEMENT	SQ.FT	SQ.M
As Per Document (Site)	1320.00	122.67
As Per Patta (Site)	1313.21	122.00
Proposed G.F Area	750.03	69.68
Proposed F.F Area	-	-
Open Space Area	563.18	52.32

$$FSI = \frac{59.87SQM}{122.00 SQM} = 0.491 < 2.0$$

APPLICANT DETAILS & SIGNATURE

Mr. N. DHARMARAJ S/O NARASIMMARAMAN

REGISTERED ENGINEER

Er.R.MAJOR PREMNATH M.E.,
REGISTERED ENGINEER - GRADE II
MANAMADURAI MUNICIPALITY - REG. NO. 185/LS/2023/00001

Office Use - Building Plan Approval

Roc No: 01/2024-2025 | B.A.No: 01/2024-2025






President - Naga Arjun

Executive Officer / Vellikurichi Village Panchayat
Manamadurai Block Panchayat, Sivagangai District

ARAM BUILDING SERVICES

Manamadurai, Sivagangai District, Tamil Nadu, IN.

Cell: 99 52 58 58 69

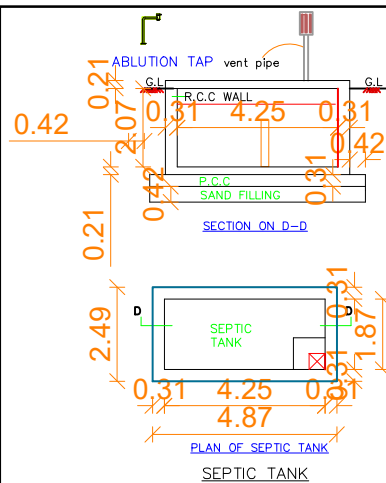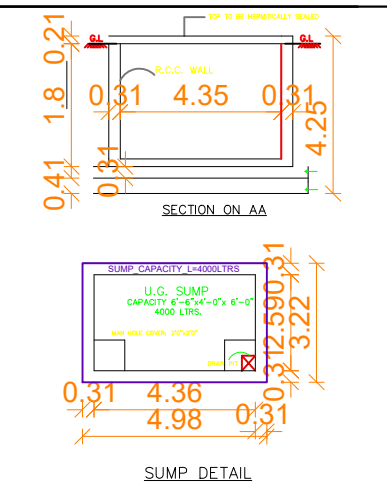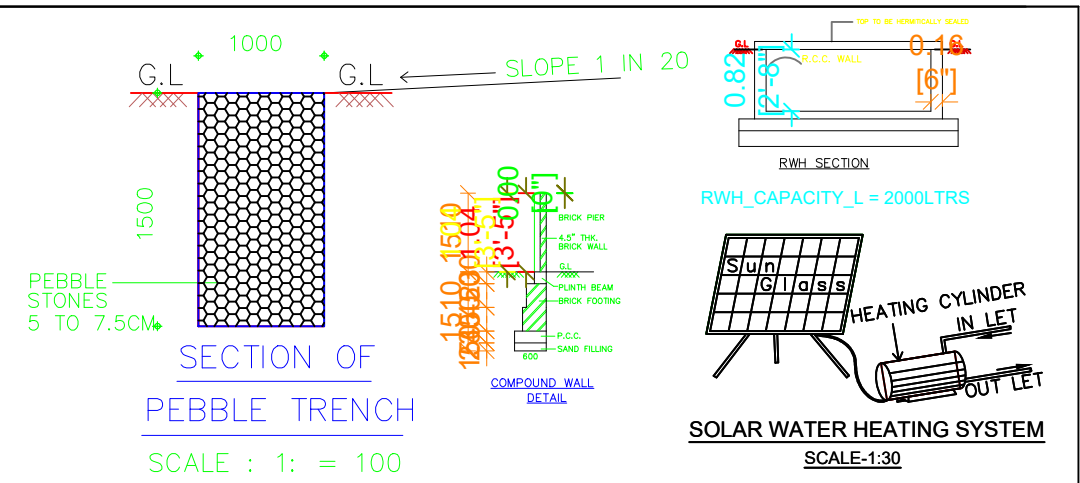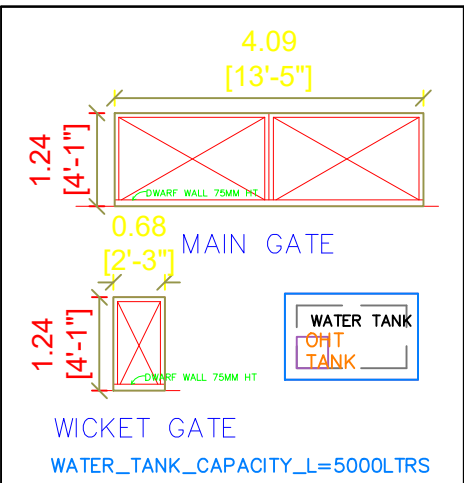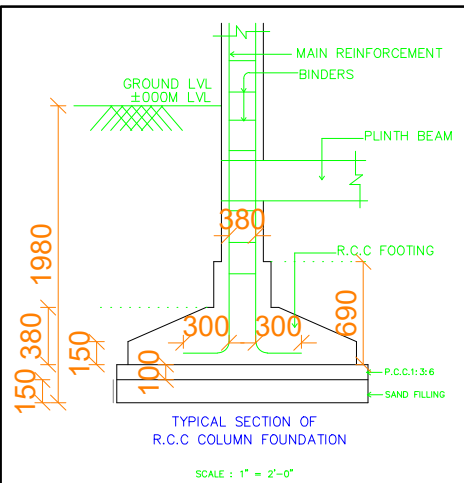

SCHEDULE OF JOINERY (IN cm)				
Description	Size	Sill	Top	
M.D	Main Door	120 x 210	-	210
G.D	Grill Door	100 x 210	-	210
D1	Door	090 x 210	-	210
D2	Door	075 x 210	-	210
O	Opening	090 x 210	-	210
W1	Window	150 x 120	090	210
W2	Window	090 x 120	090	210
V	Ventilator	060 x 060	150	210