



PLAN SHOWING THE PROPOSED CONSTRUCTION OF R.C.C ROOF GROUND AND FIRST FLOOR RESIDENTIAL BUILDING AT OLD NATHAM SY.NO: 146/1 PART , NEW NATHAM SY.NO: 385/23 & 385/24, PATTa NO: 454 & 455, IN ILANGUDI VILLAGE & PANCHAYAT, SIRUVATHI GROUP, DEVAKOTTAI UNION, DEVAKOTTAI TALUK, SIVAGANGAI DISTRICT.


APPLICANT :- Mr. V. ANANDAM S/o Mr. VETHAM

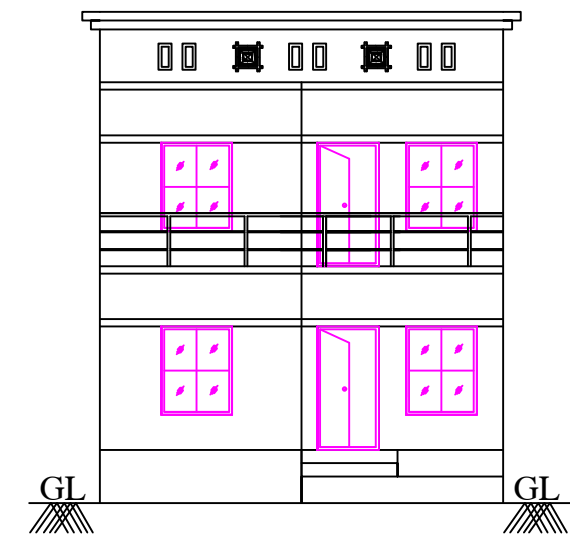


ELEVATION

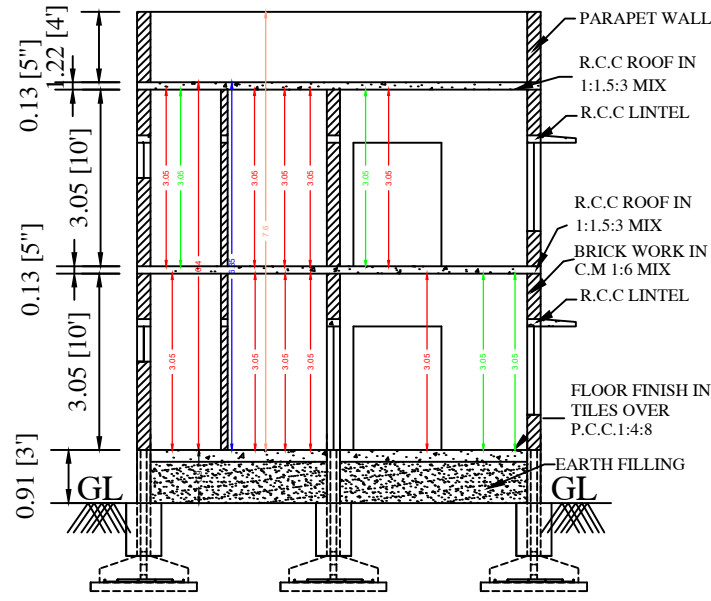


SECTION AA

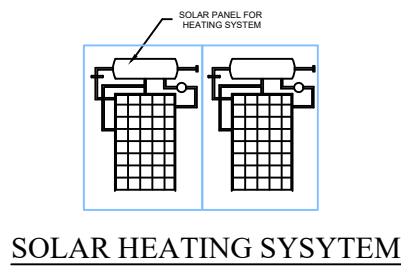


SOLAR HEATING SYSYTEM

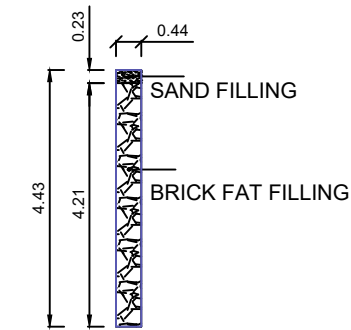


DETAILS OF PERCOLATION PIT

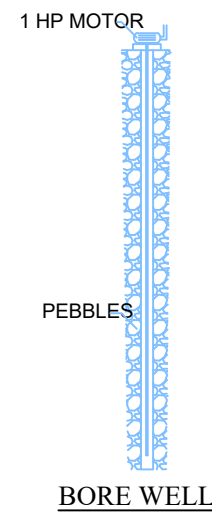

BORE WELL

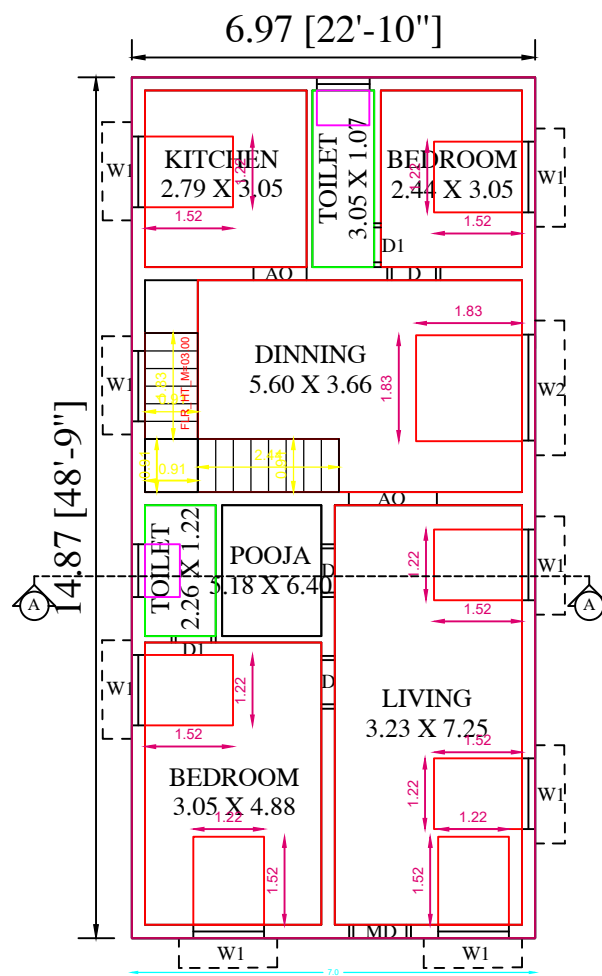


PROPOSED GROUND FLOOR PLAN

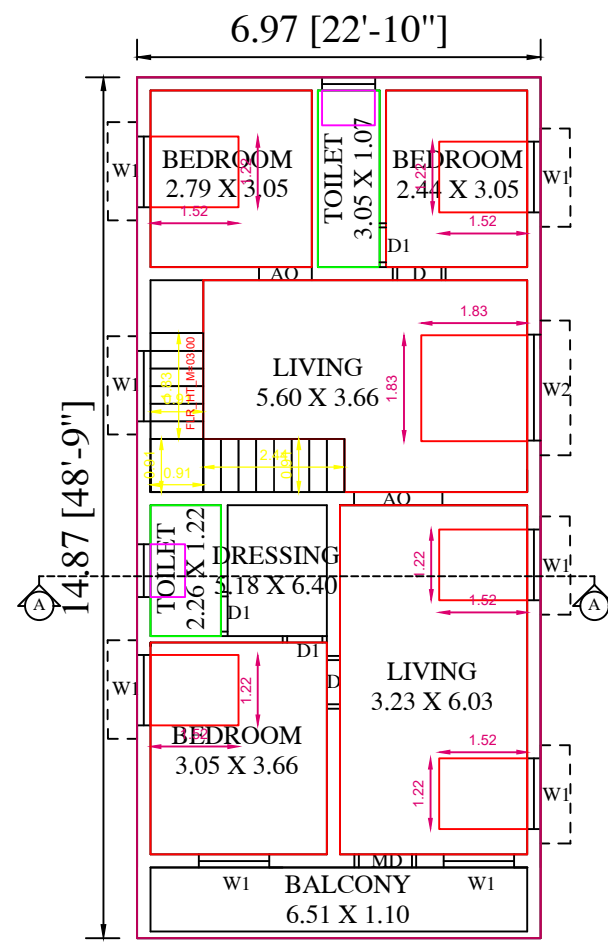


PROPOSED FIRST FLOOR PLAN




COLUMN DETAILS

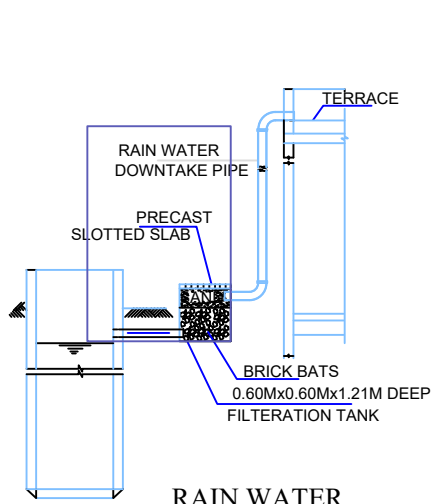

RAIN WATER HARVESTING SYSTEM

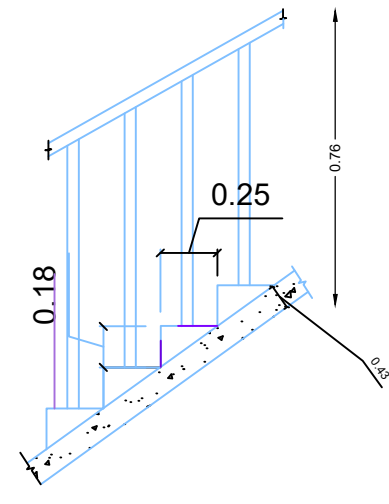


SECTION OF STAIRCASE

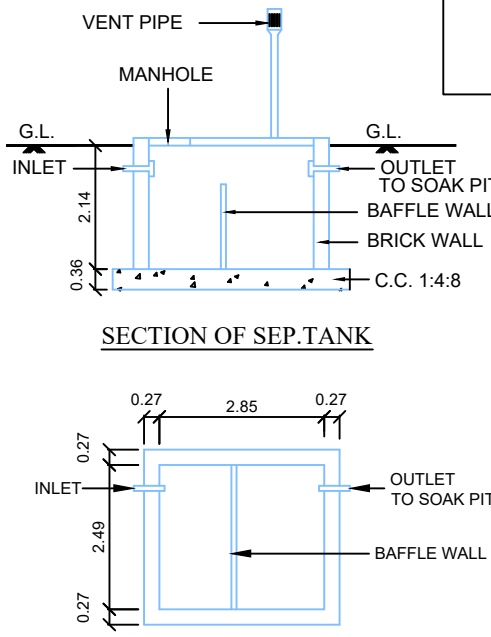

SECTION OF SEP.TANK

PLAN SEPTIC. TANK

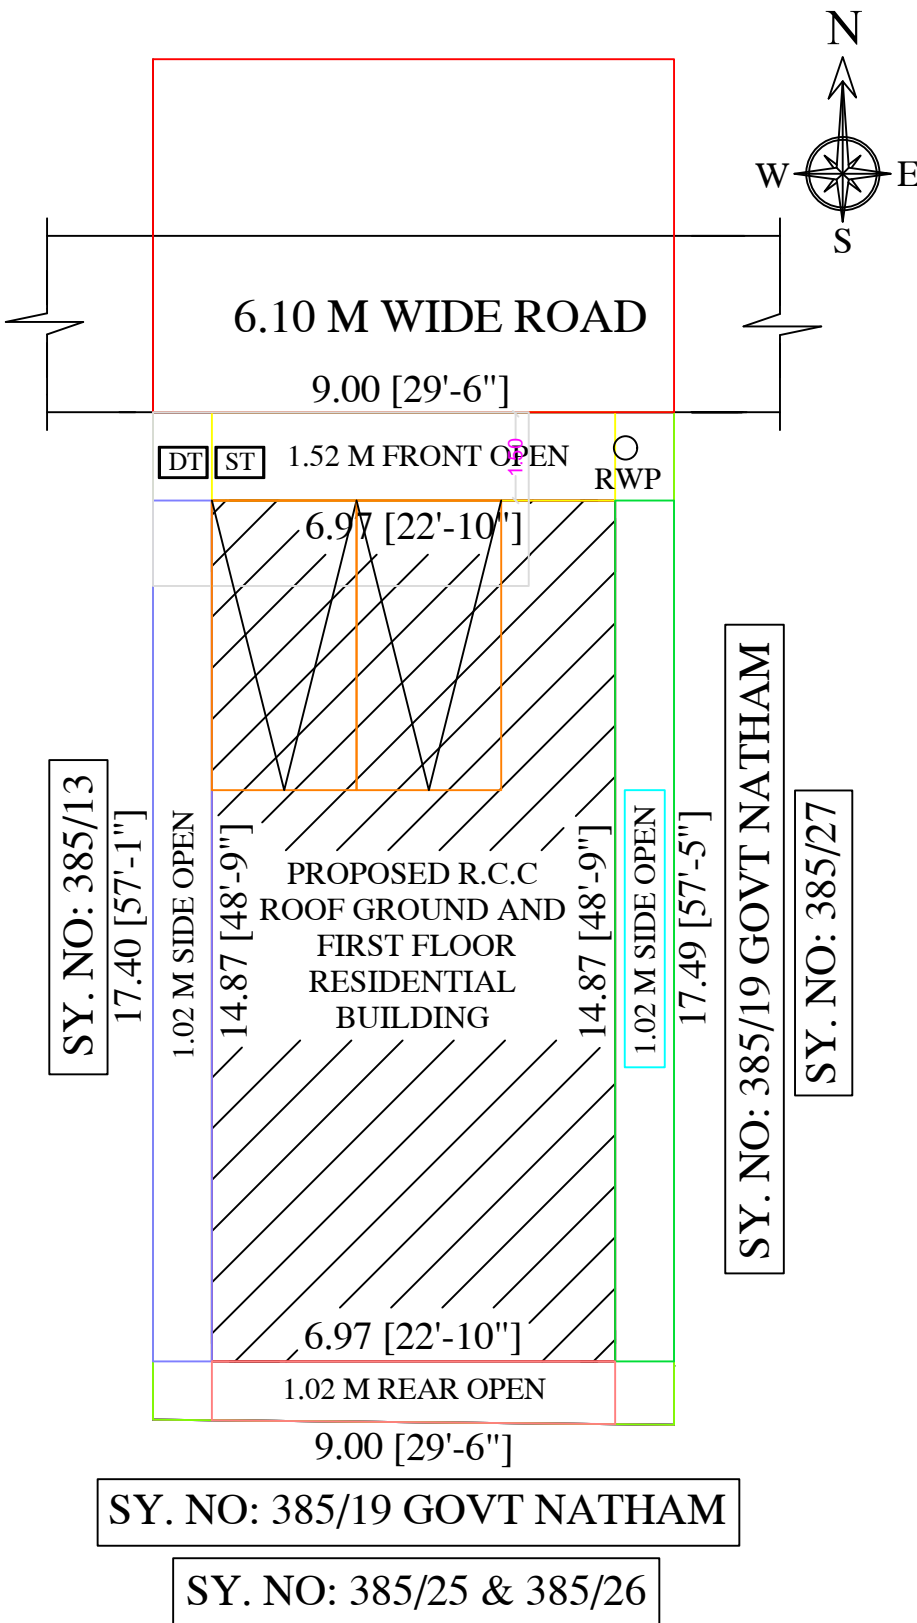

SITE PLAN

(SCALE 1: 100)

DETAILS OF JOINERIES

MD - DOOR	1.52 X 2.13	W - WINDOW	1.22 X 1.06
D - DOOR	0.91 X 2.13	W1 - WINDOW	1.22 X 1.52
D1 - DOOR1	0.76 X 2.13	W1 - WINDOW	1.22 X 1.22
O - OPEN	0.91 X 2.13		
V - VENTILATOR	0.91 X 0.61		

AREA DETAILS

AREA DETAILS	SQ.M	SQ.FEET
AS PER DOCUMENT	157.00	1689.93
AS PER PATTa	157.00	1689.93
AS AT SITE	157.00	1689.93
PLINTH AREA		
PRO. GROUND FLOOR AREA	103.61	1115.25
PRO. FIRST FLOOR AREA	103.61	1115.25
AREA OF OPEN SPACE	53.39	574.68
PARKING	REQUIRED	PROVIDED
CARS SPACE	2	2
TWO WHEELER SPACE	-	-
FSI	1.32	
PLOT COVERAGE	65.99%	

APPLICANT:-

V. ANANDAM

REGISTERED ENGINEER:

Er. K. RENGADURAI, B.E.,
Licensed Building Surveyor
Consulting Engineer & Contractor
RKR CONSTRUCTIONS
No.1-3, Aavaas 1st Floor
Aarumuga Nagar, Karaikudi - 2
Cell : 8056303075

OFFICE USE: