

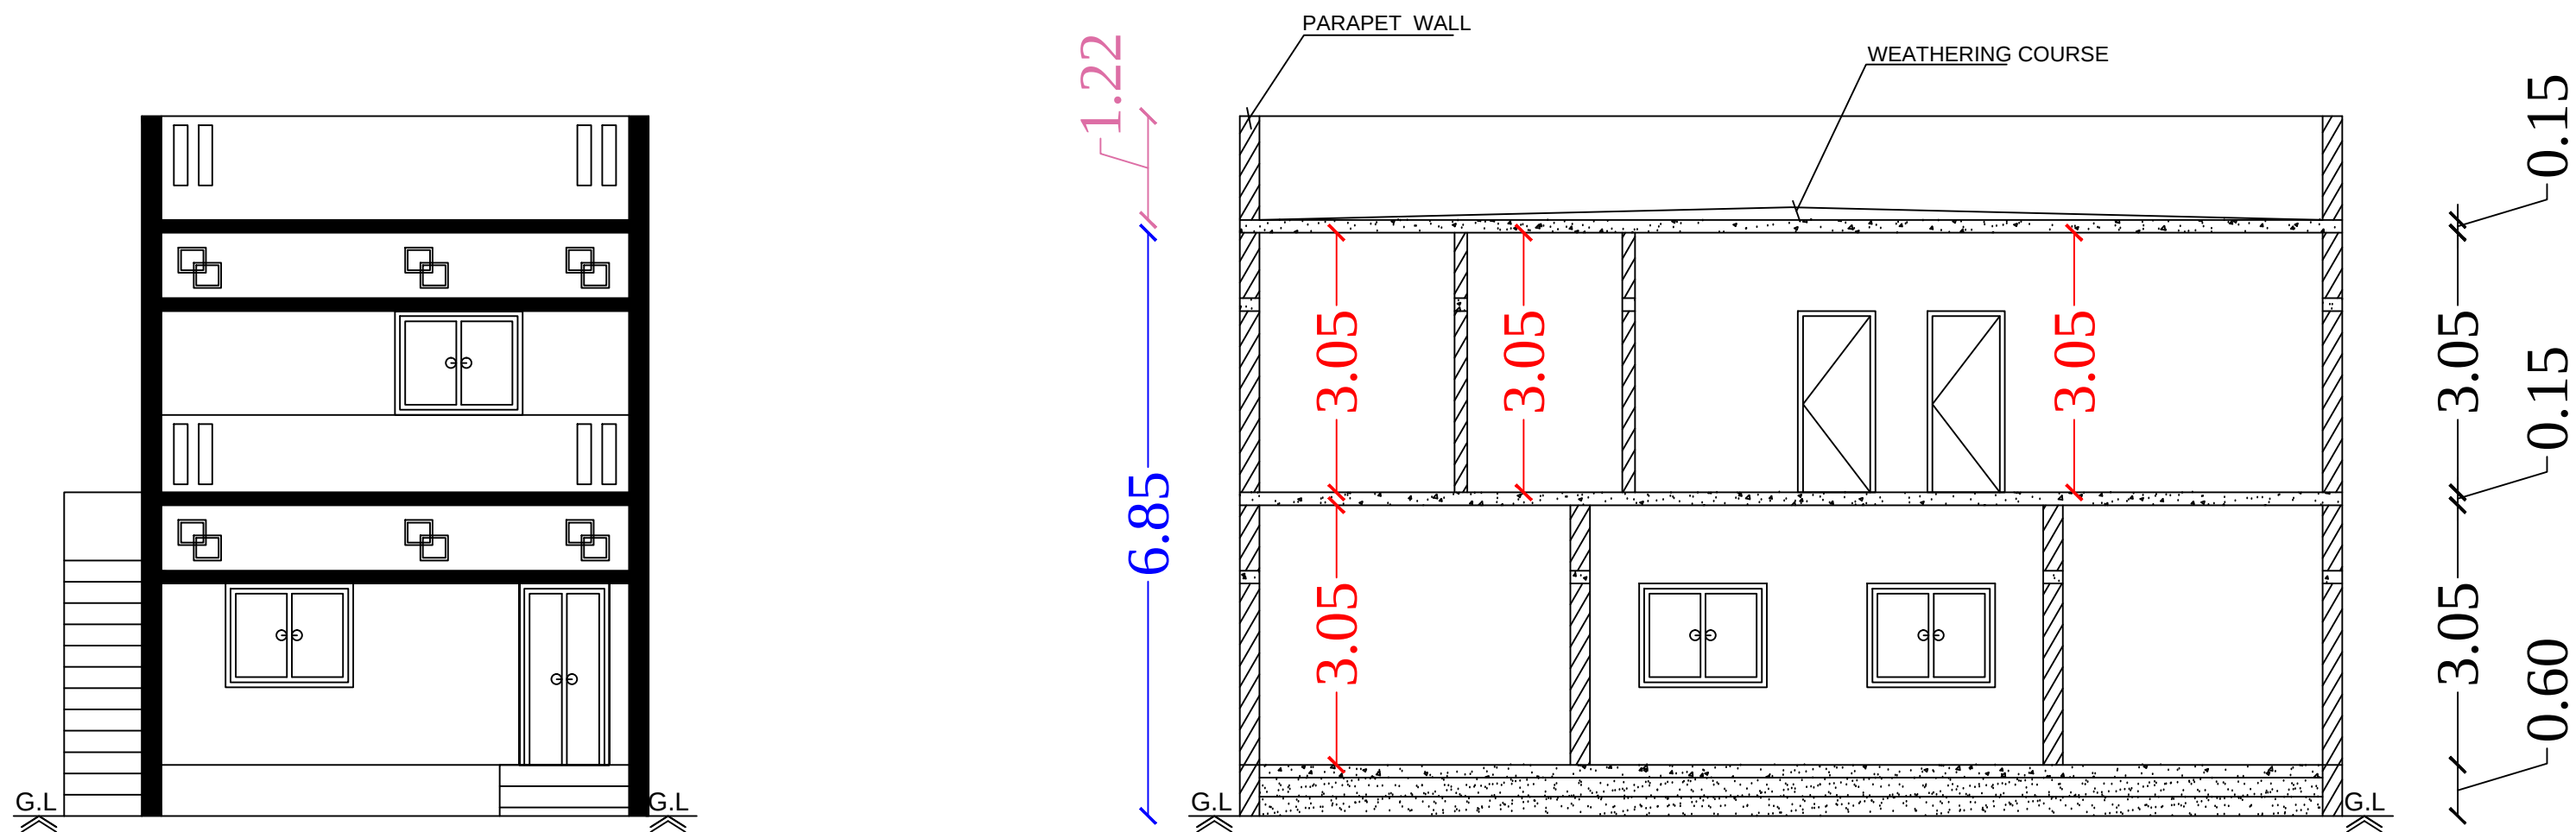


PLAN SHOWING THE PROPOSED ADDITIONAL CONSTRUCTION OF R.C.C. ROOF RESIDENTIAL BUILDING FIRST FLOOR OVER AN EXISTING GROUND FLOOR AT DOOR NO.25, SY.NO.407/4, IN VIRAMTHI VILLAGE, VIRAMATHI PANCHAYAT, THIRUPPATHUR UNION, THIRUPPATHUR TALUK, SIVAGANGAI DISTRICT, TAMILNADU.

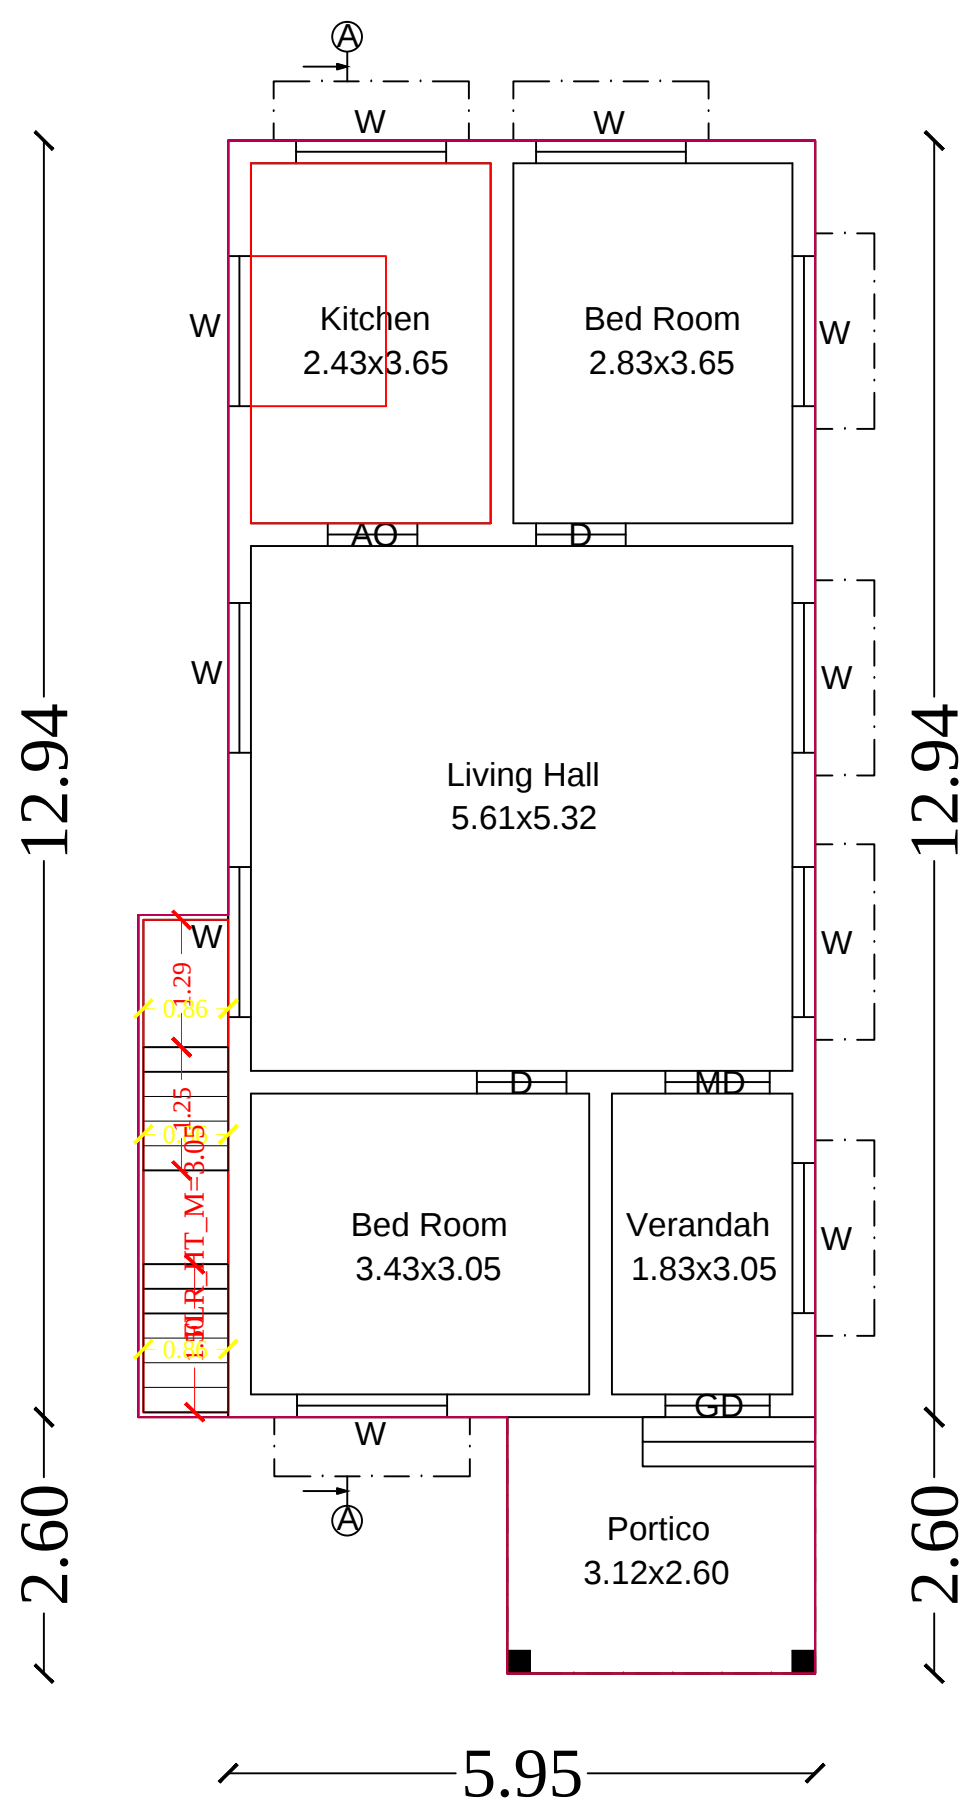


Front Elevation


Section on-AA

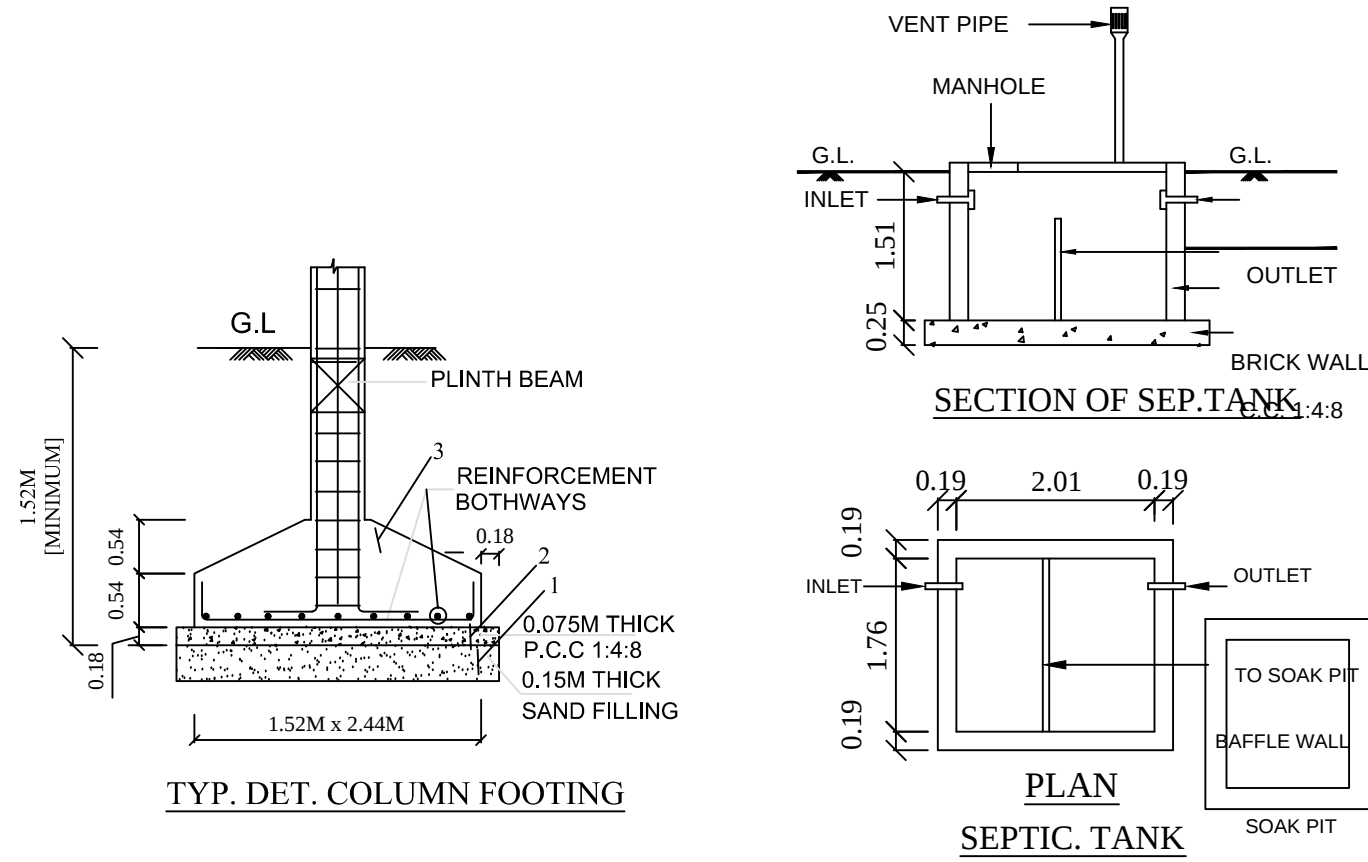


Ground Floor
Existing Building

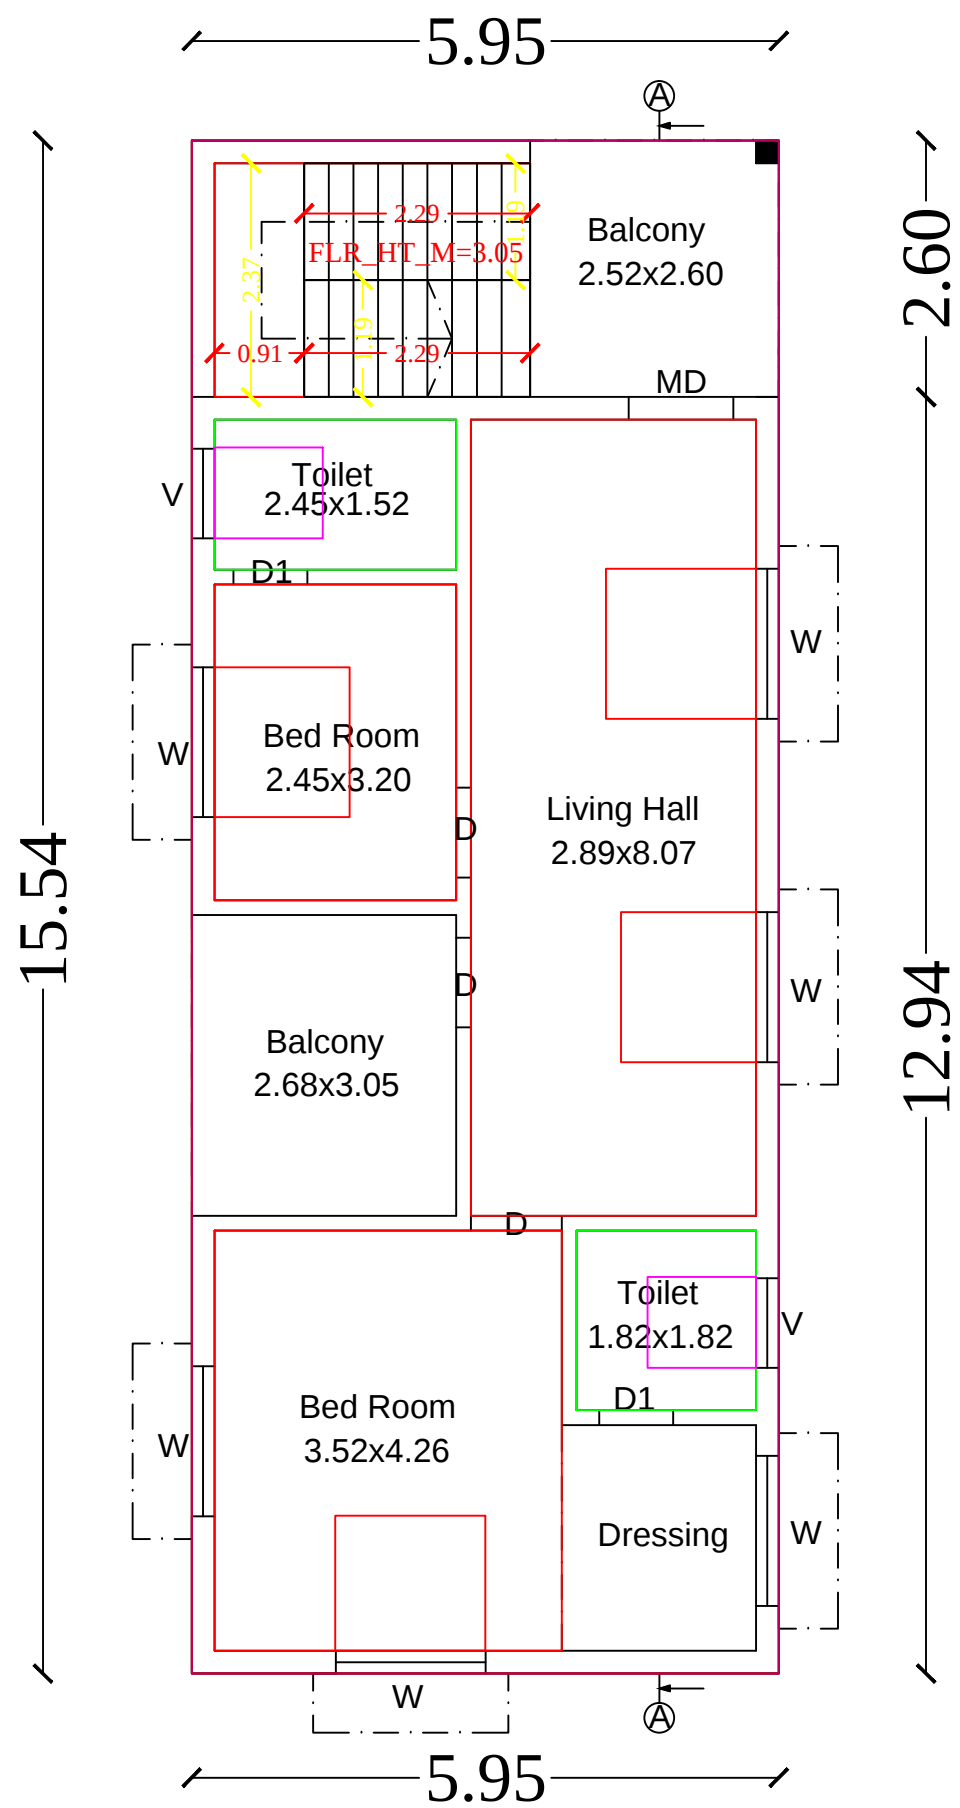

First Floor
Proposed Building

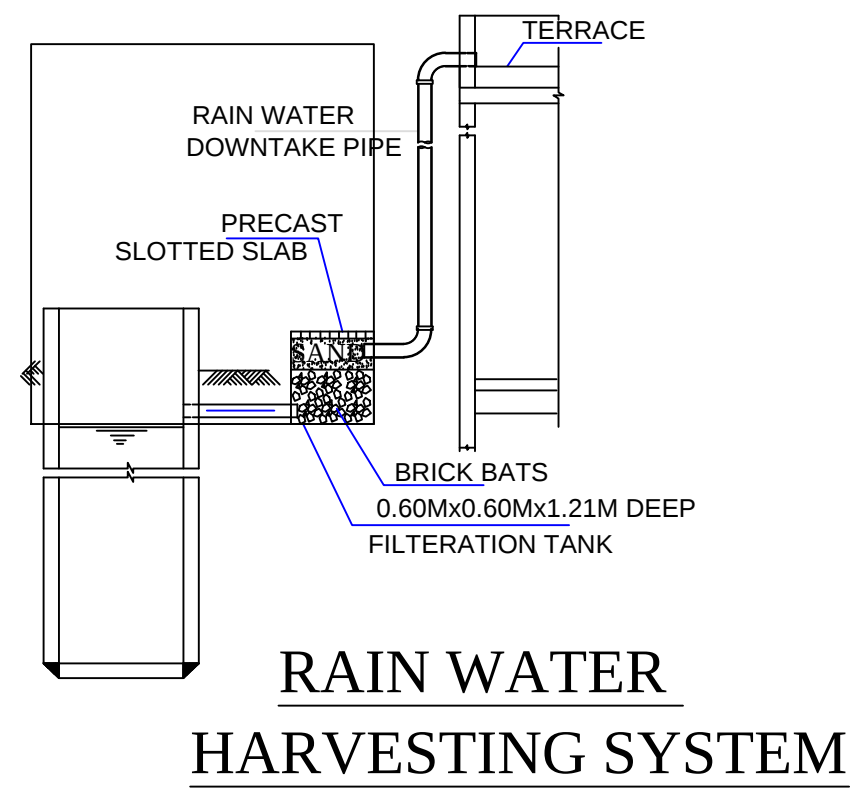


RAIN WATER
HARVESTING SYSTEM

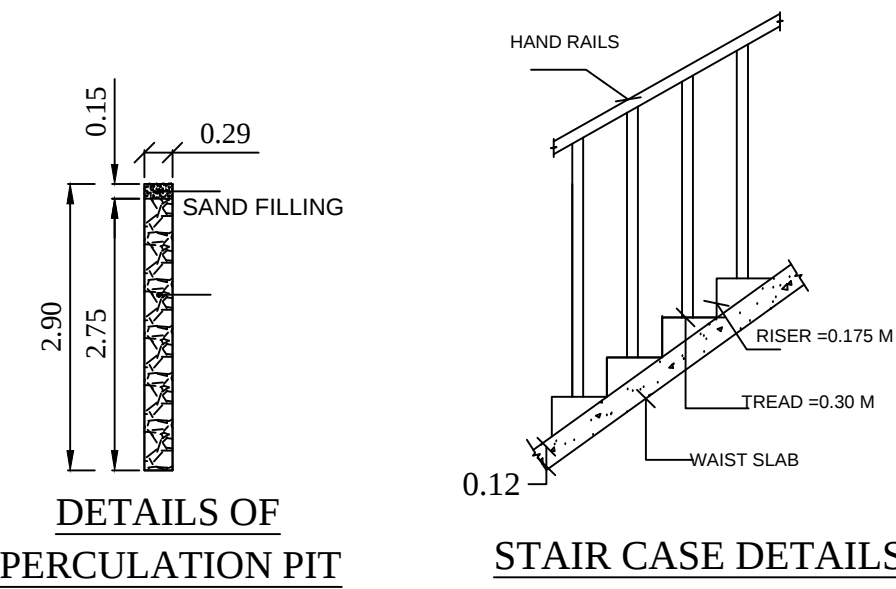


DETAILS OF
PERCOLATION PIT


STAIR CASE DETAILS

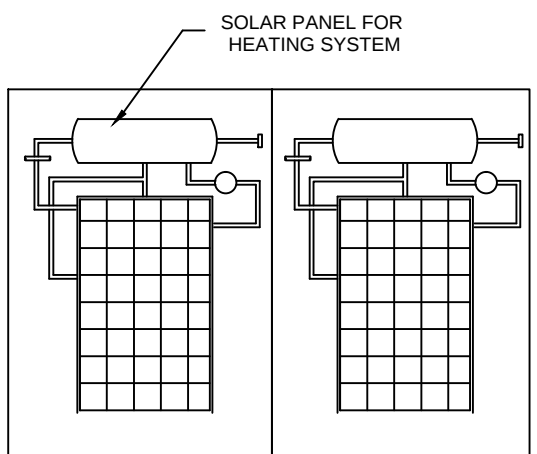

SOLAR HEATING SYSSTEM

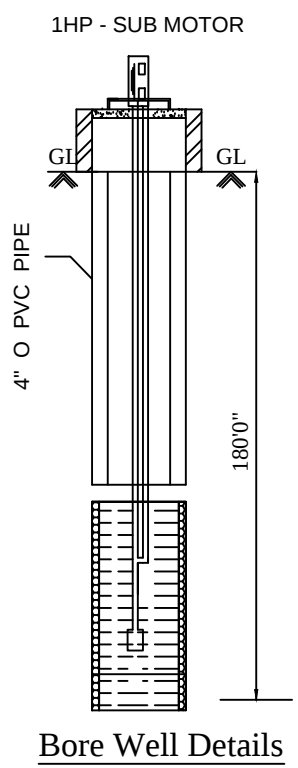

Bore Well Details

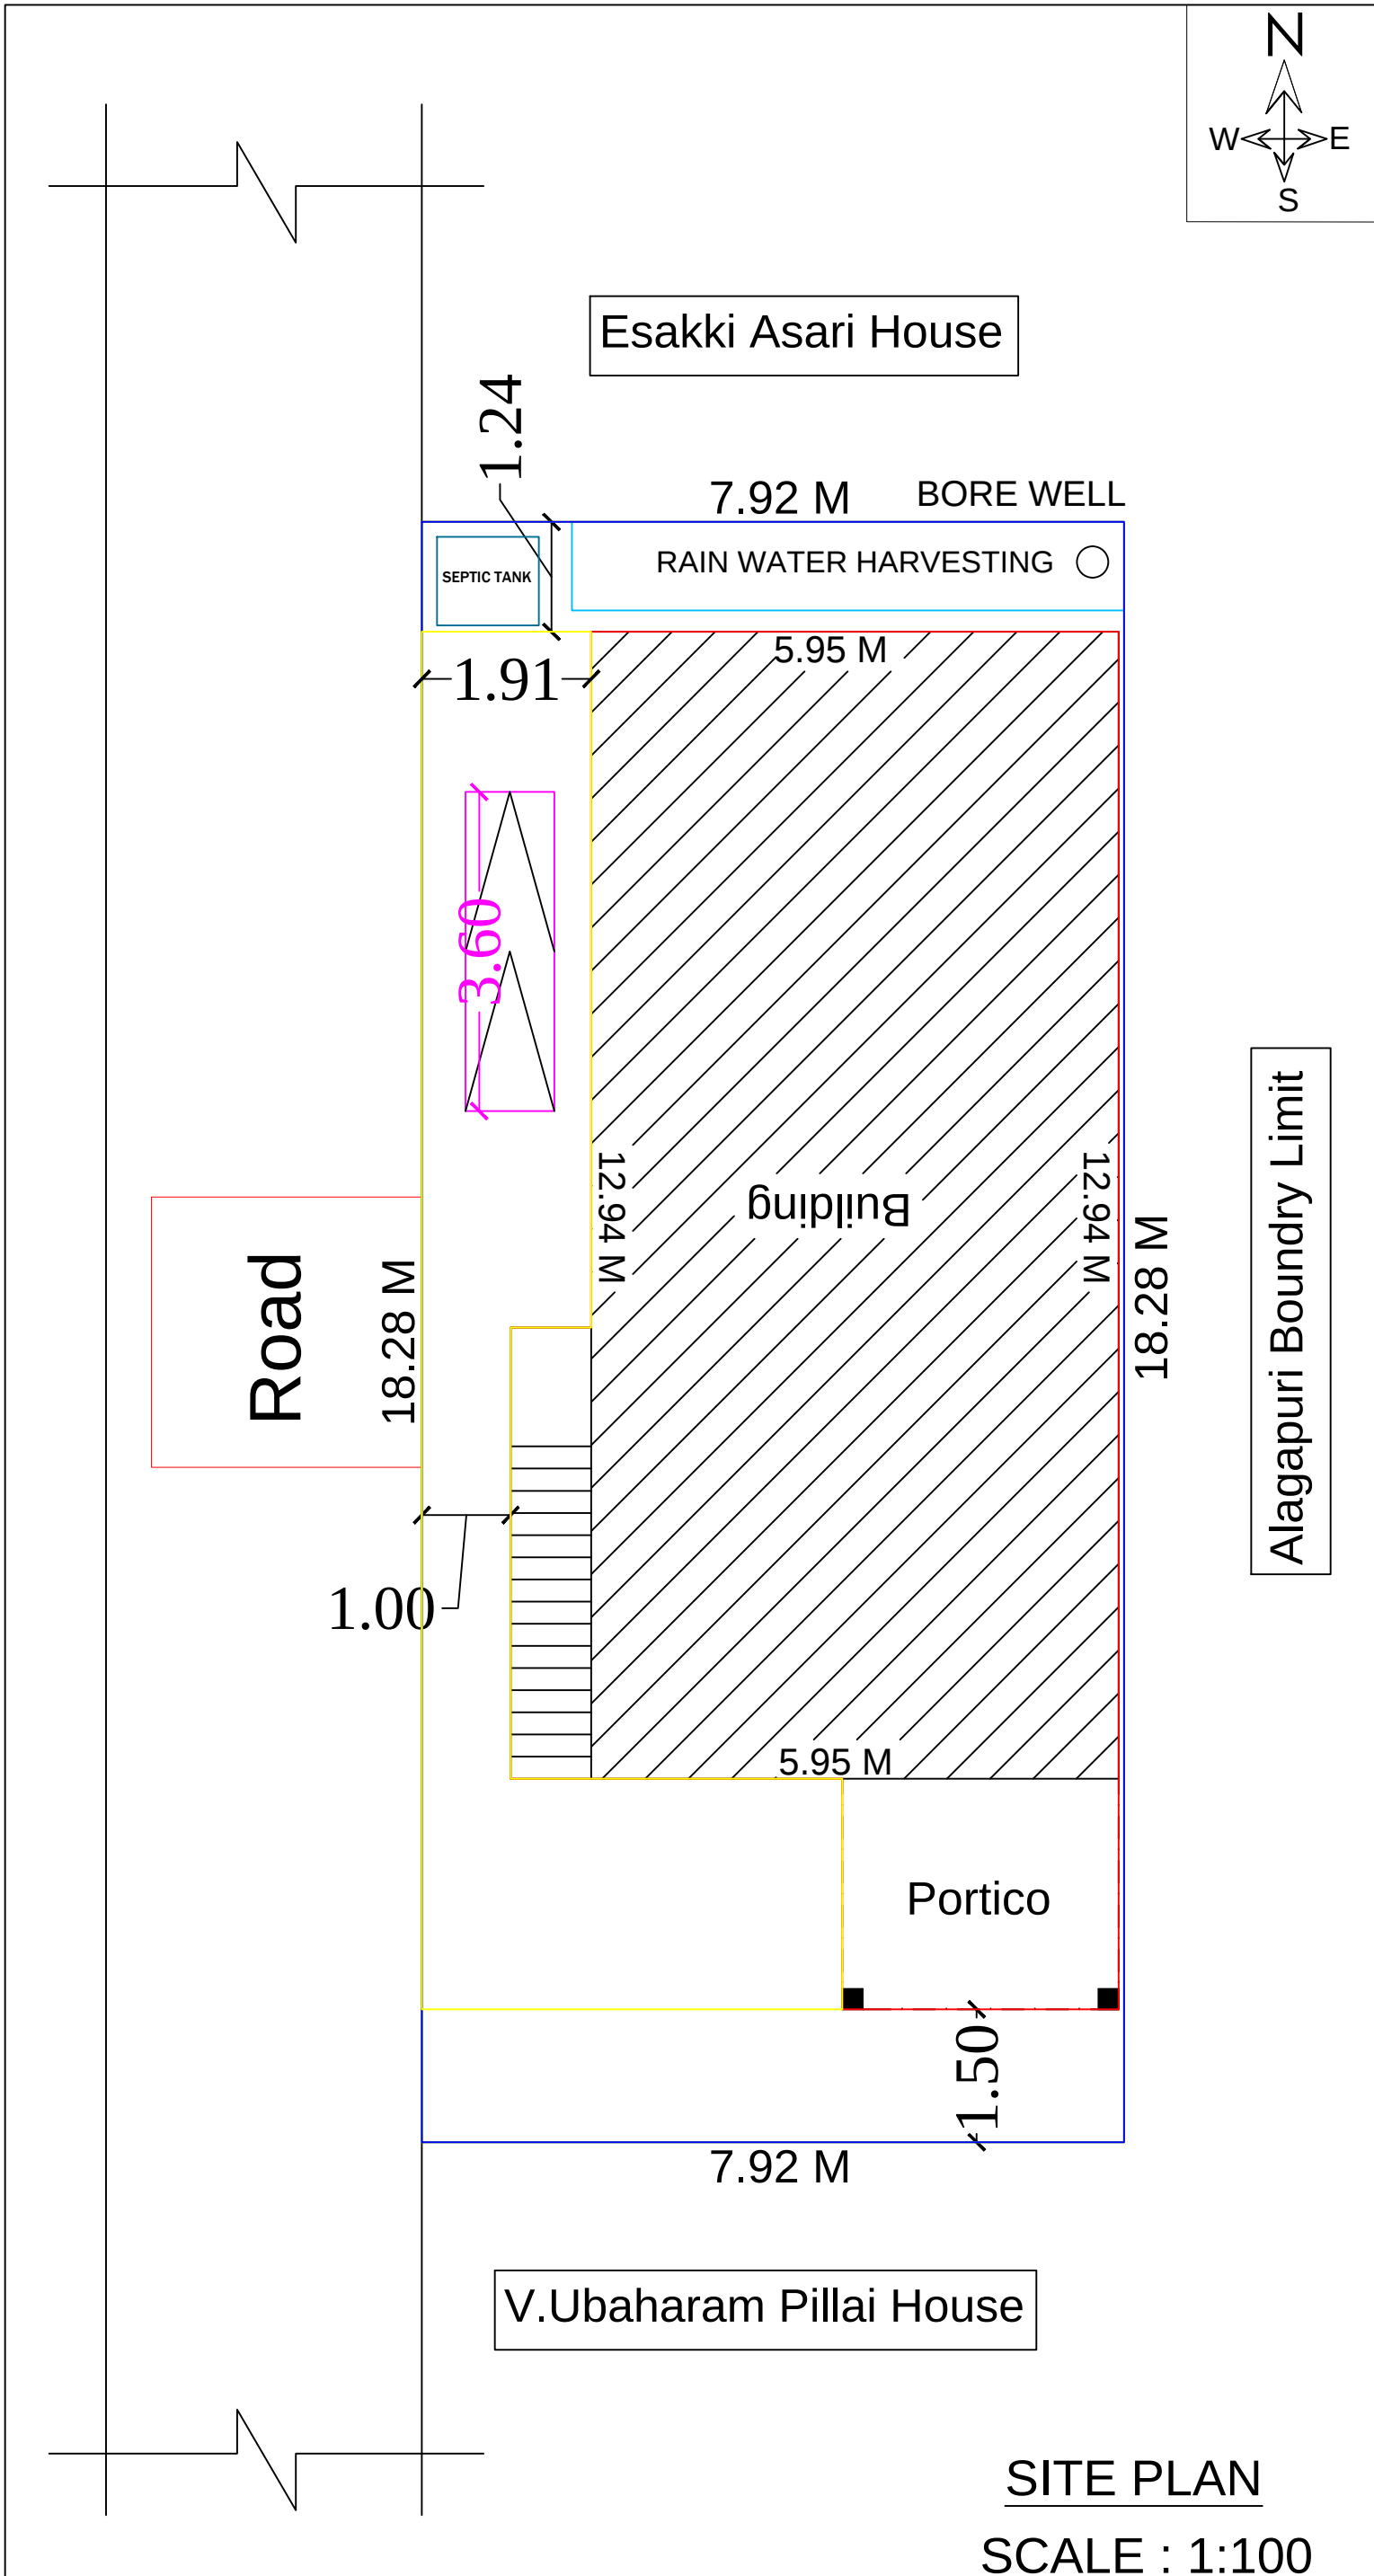

SITE PLAN

SCALE : 1:100

LEGEND	FEET	METRE
RD, D DOOR	3'0"x7'0"	0.92x2.13
MD MAIN DOOR	3'6"x7'0"	1.10x2.13
D1 DOOR	2'6"x7'0"	0.76x2.13
AO ARCH OPEN	3'0"x7'0"	0.92x2.13
W WINDOW	4'0"x4'6"	1.21x1.37
W1 WINDOW	5'0"x4'6"	1.52x1.37
W2 WINDOW	10'0"x4'6"	3.05x1.37
V VENTILATOR	3'0"x2'0"	0.91x0.60

AREA DETAILS	SQ.FT.	SQ.M.
As Per Document	1560.00	144.98
As Per Patta	1560.00	144.98
As Per Site	1560.00	144.98

PLINTH AREA DETAILS		
Existing Area		
Ground Floor Area	916.00	85.10
Proposed Area		
First Floor Area	995.23	92.46
Open Space Area	529.47	49.18

FSI DETAILS	PROPOSED	PERMISSIBLE
Total Plinth Area Plot Area 188.20 144.98	1.29	2

OWNER'S NAME & SIGN:-

Thiru.K.Ramanathan
S/o. Thiru.Karuppaiah

ENGINEER:-

OFFICE:-



.V.,M.Sc., (RV)
NS
NO.25, Ever Green Complex, College Road
Karaikudi-630 002
Mob:94432 26127 ,6379891035