
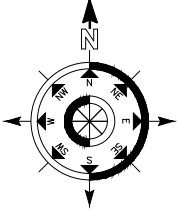
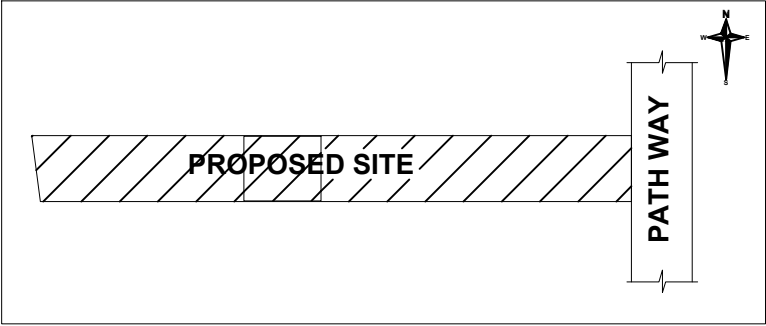
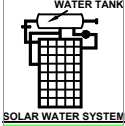
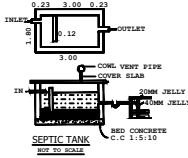
 
 
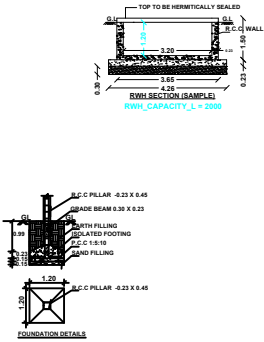
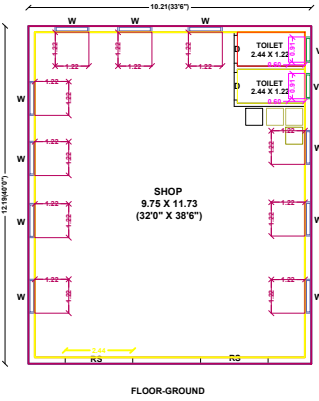



PLAN SHOWING THE PROPOSED CONSTRUCTION OF GROUND FLOOR INDUSTRIAL AC SHEET ROOF
BUILDING IN S.NO:87/2B1 PATTA NO:1576, D.KARISALKULAM VILLAGE, POTTAPALAYAM
PANCHAYAT, THIRUPUVANAM TALUK & SIVAGANGAI DISTRICT.
SCALE : 1:100 (ALL DIMENSIONS ARE IN METRE).
NAME OF THE OWNER : Mr.S.MAHABOOB BATCHA S/o Syed ibrahim

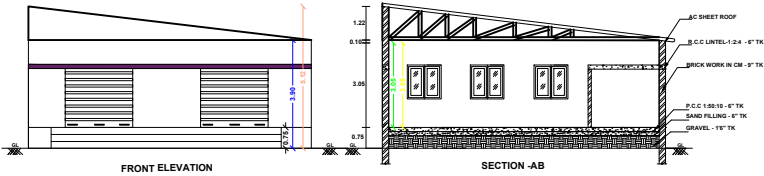

AREA DETAILS	SFT	SQM
SITE AREA (As per doc)	10454.40	971.23
SITE AREA (As per patta)	10454.40	971.23
SITE AREA (AS PER SITE)	10454.40	971.23
PRO BUILD GF	1339.68	124.46
PRO BUILD FF	--	--
OPEN AREA	9114.71	846.77


LAYOUT APPROVAL NUMBER : KOPPU NO:	DATE :
OLD BUILDING APPROVAL NO : DATE :	
JOINERY DETAILS	METRE
MD - CW DOOR	1.10 X 2.10
D - CW DOOR	0.90 X 2.10
W - CW WINDOW	1.22 X 1.22
V - VENTILATOR	0.90 X 0.60

M.KARTHIKEYAN NORTH PART SITE(S.NO:87/2A)
94.80(311'0")

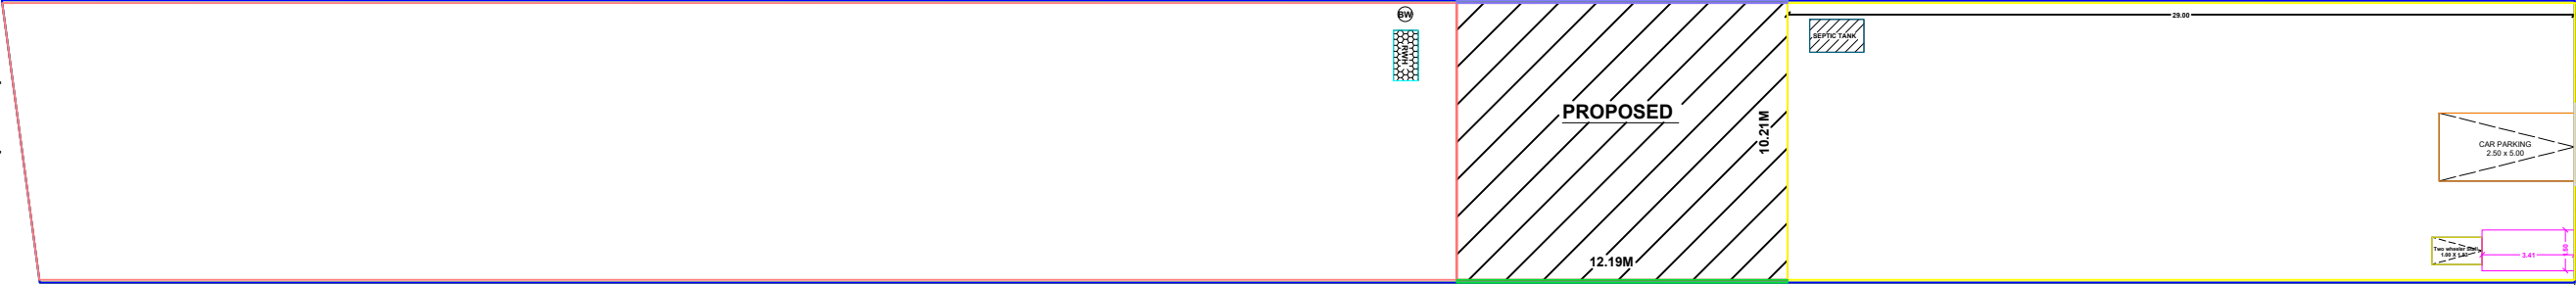

93.40 93.40(306'3")
CHITHRA SOUTH PART SITE(S.NO:87/2B2)

SITE PLAN
SCALE : 1:100

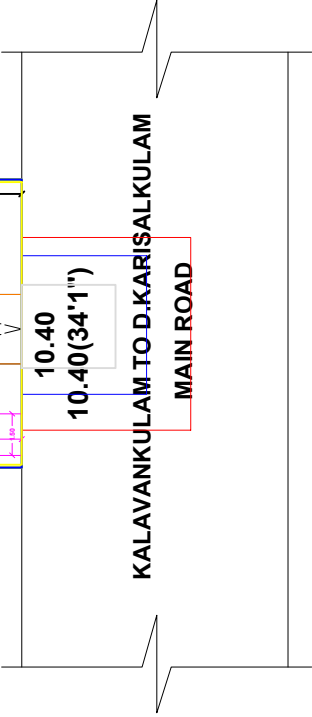

APPLICANT: Mr.S.MAHABOOB BATCHA S/o Syed ibrahim	ENGINEER Mr.M.NAVANEETHAN B.E.(CIVIL), C.ENG.(I), A.M.I.E., CHARTERED ENGINEER, AM 3054812 DTCP Register Engineer No:RE.IIISVG.11/24 Municipality Reg Engineer No:112/LS/2024/00002 48, 5th SASTHRI STREET, VALLALAR NARAG, SIVAGANGAI-630561, PH.NO:9994920215
---	--