
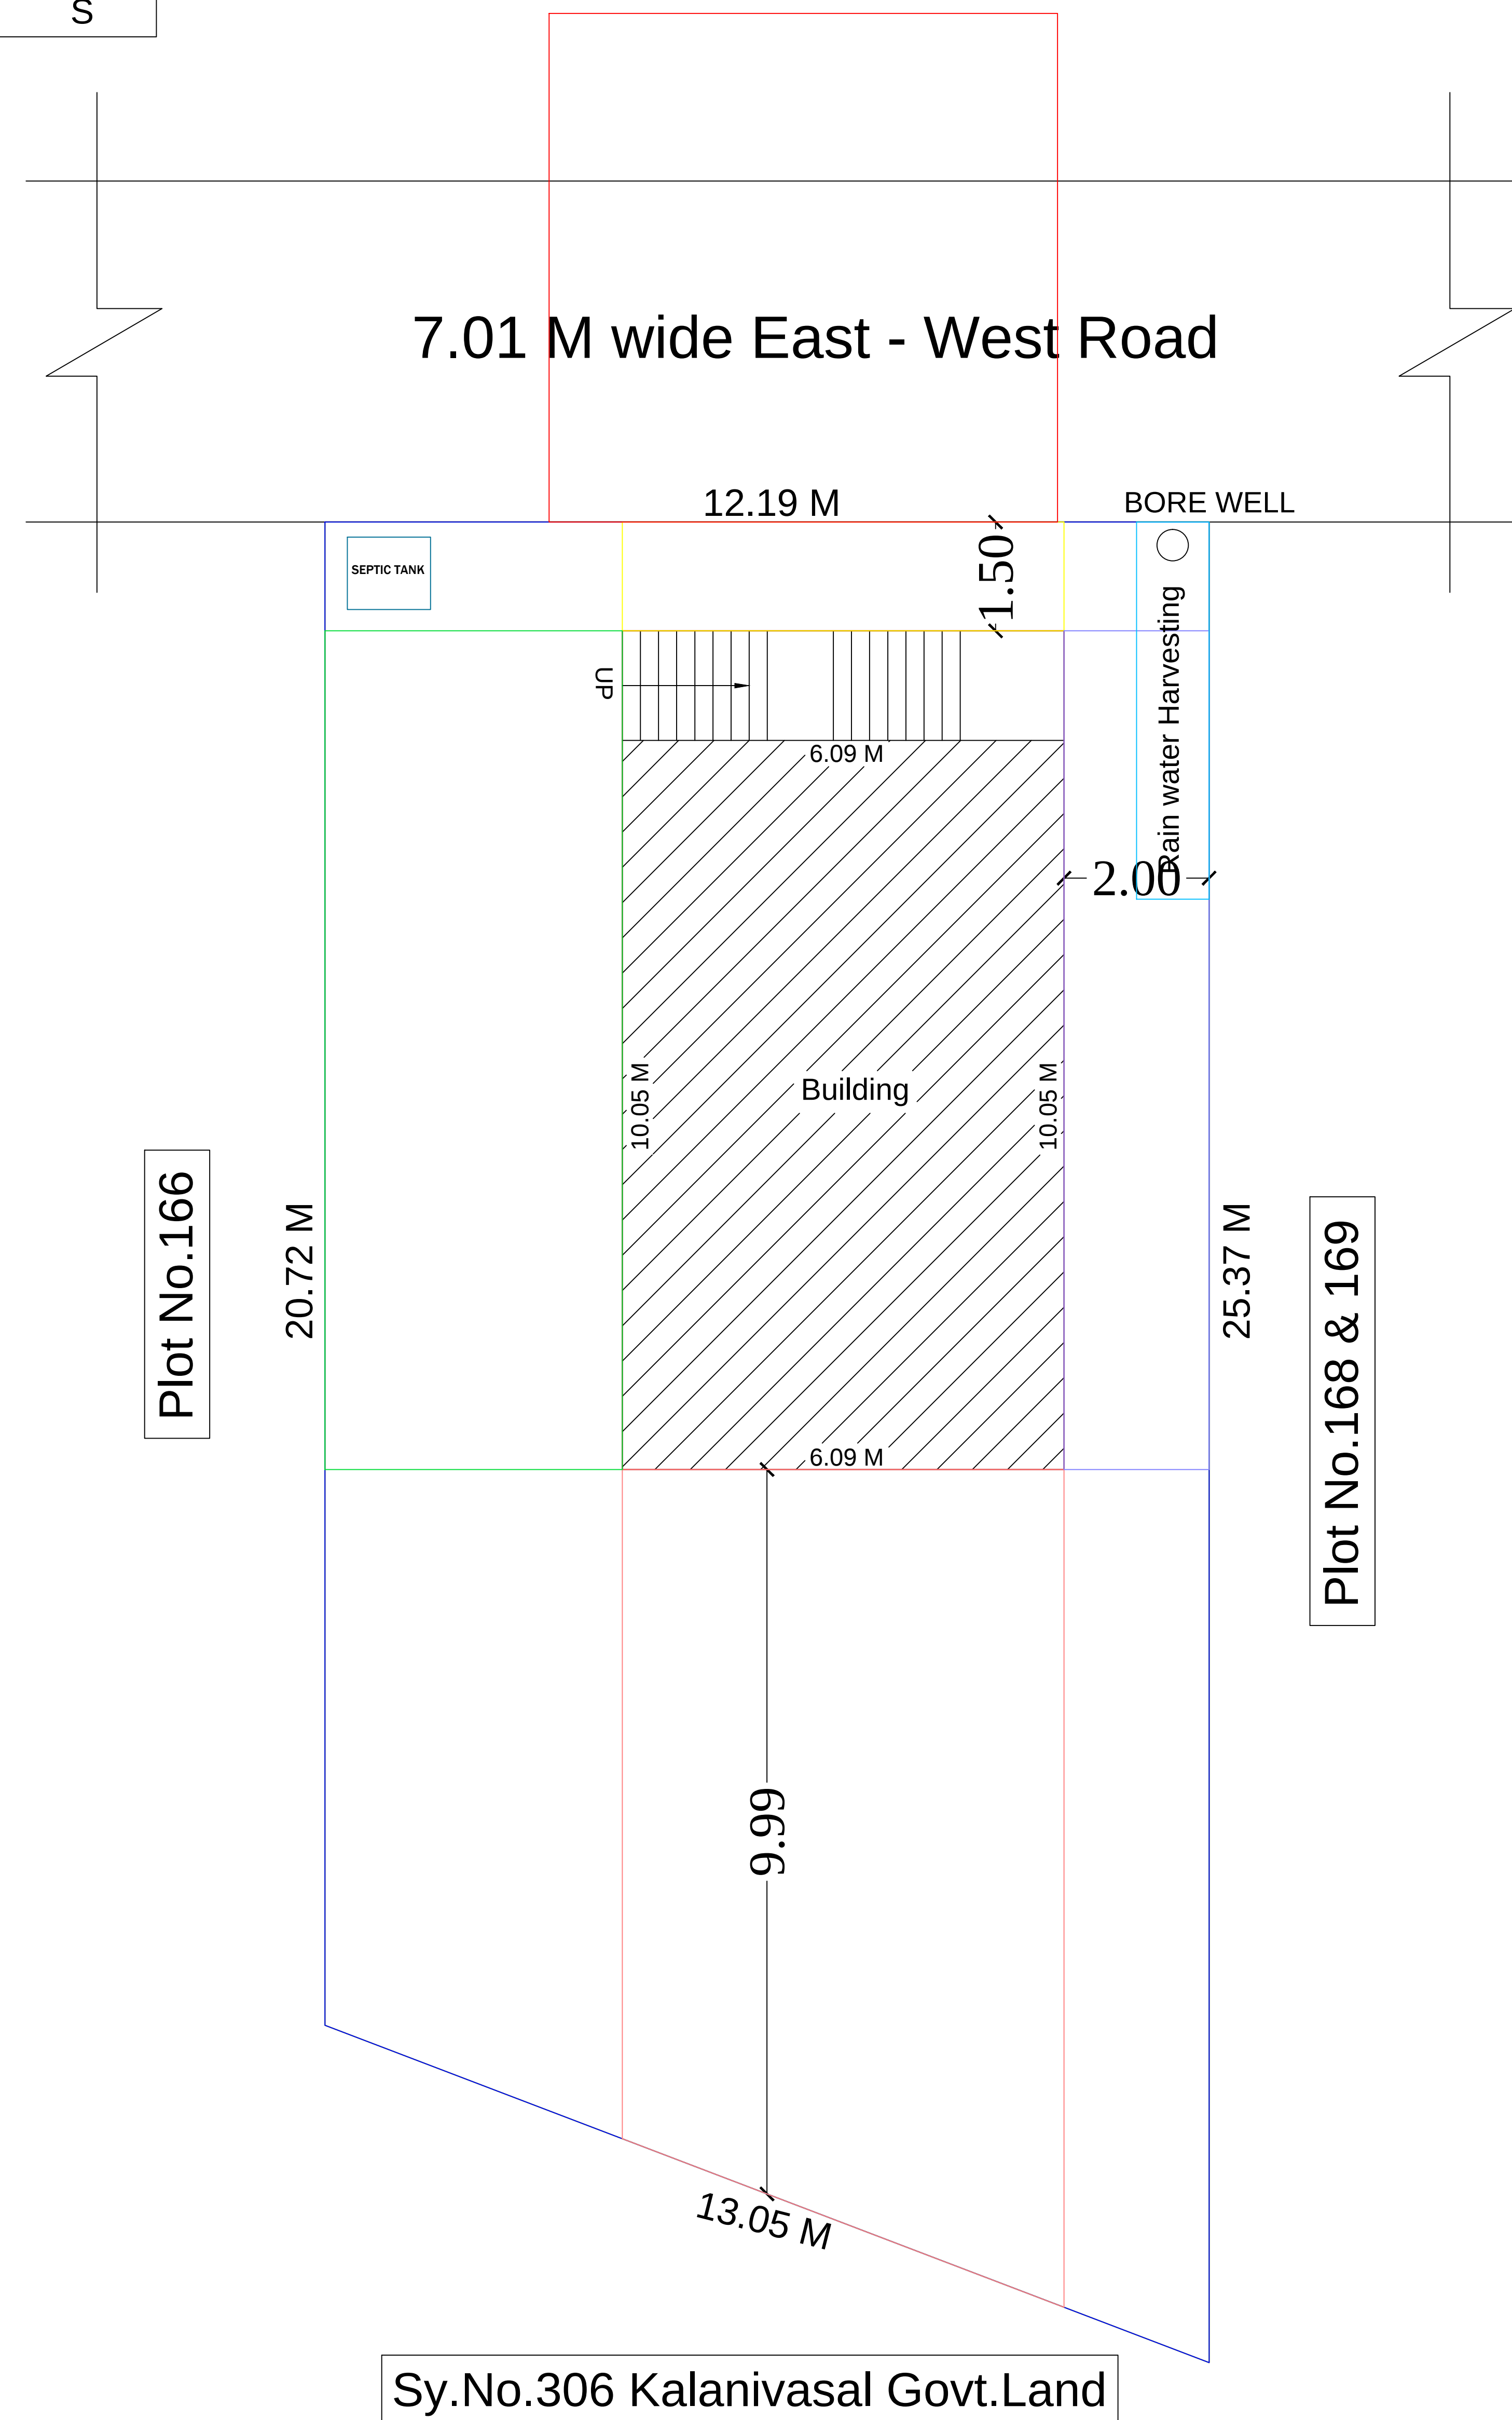
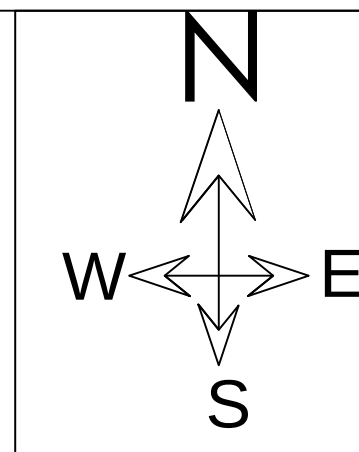
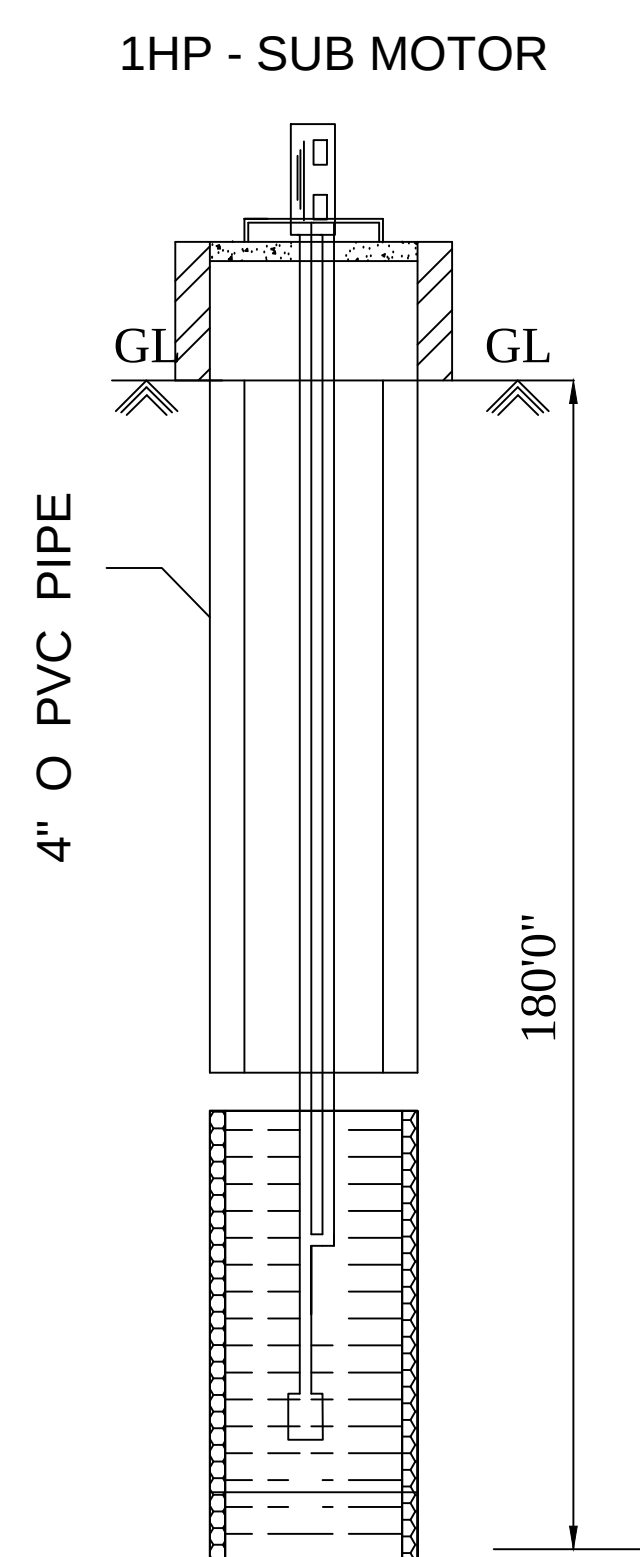
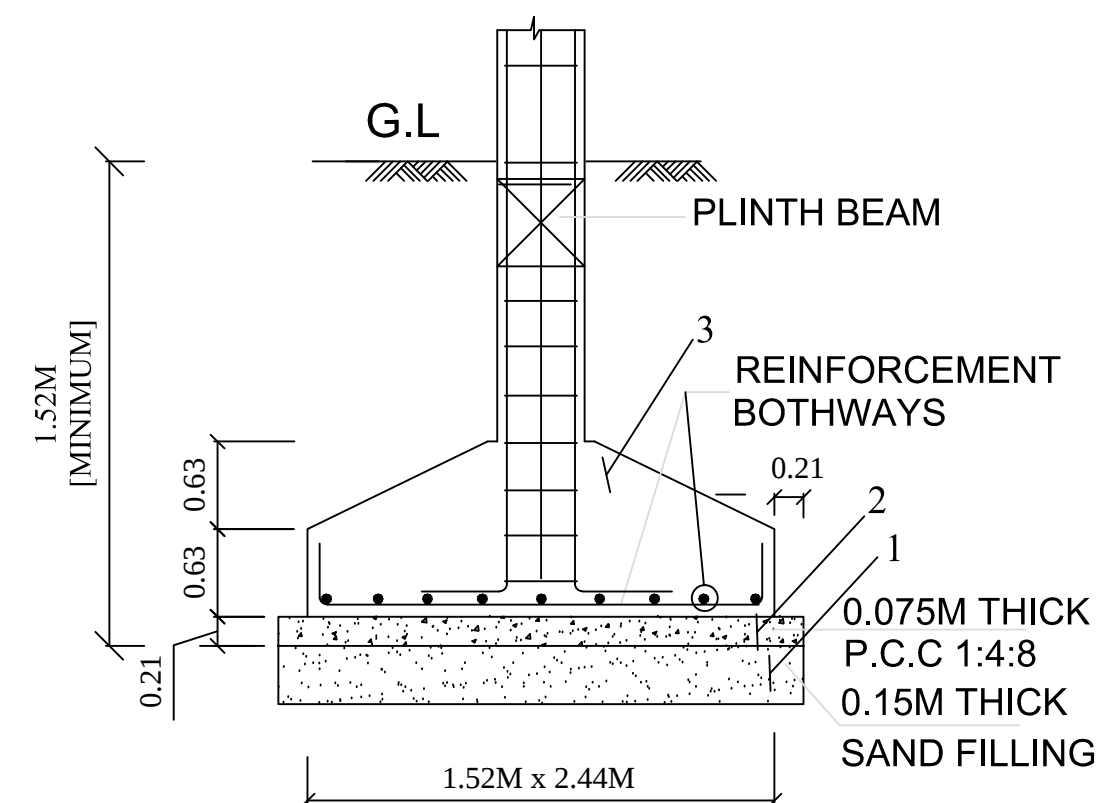
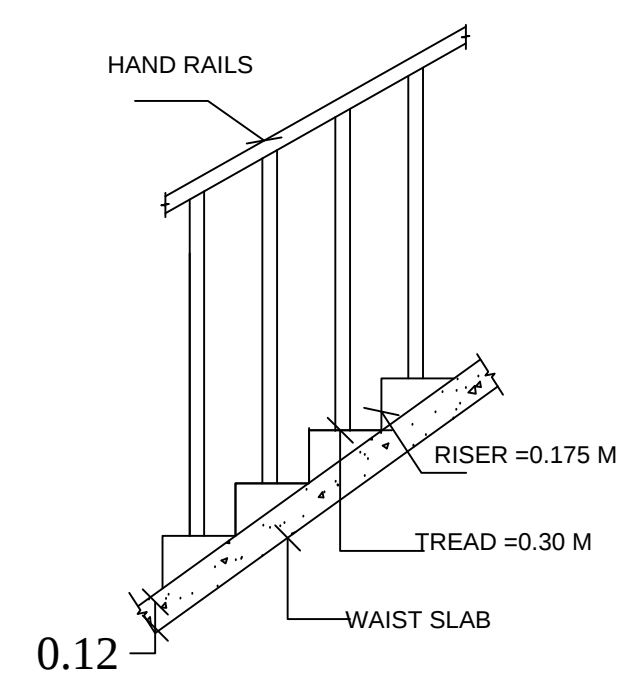
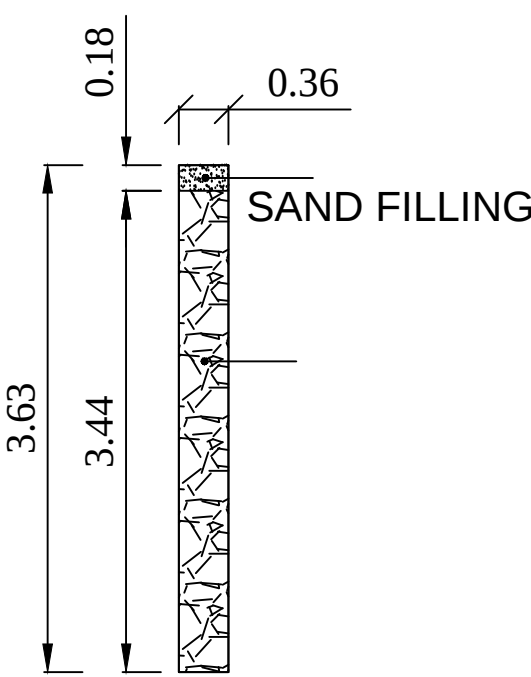
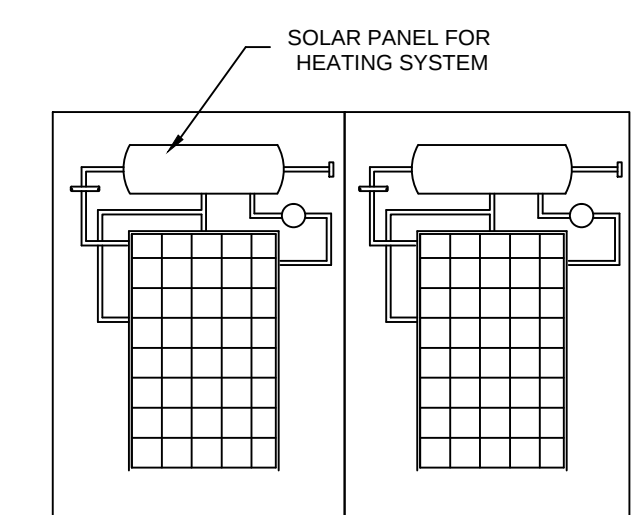
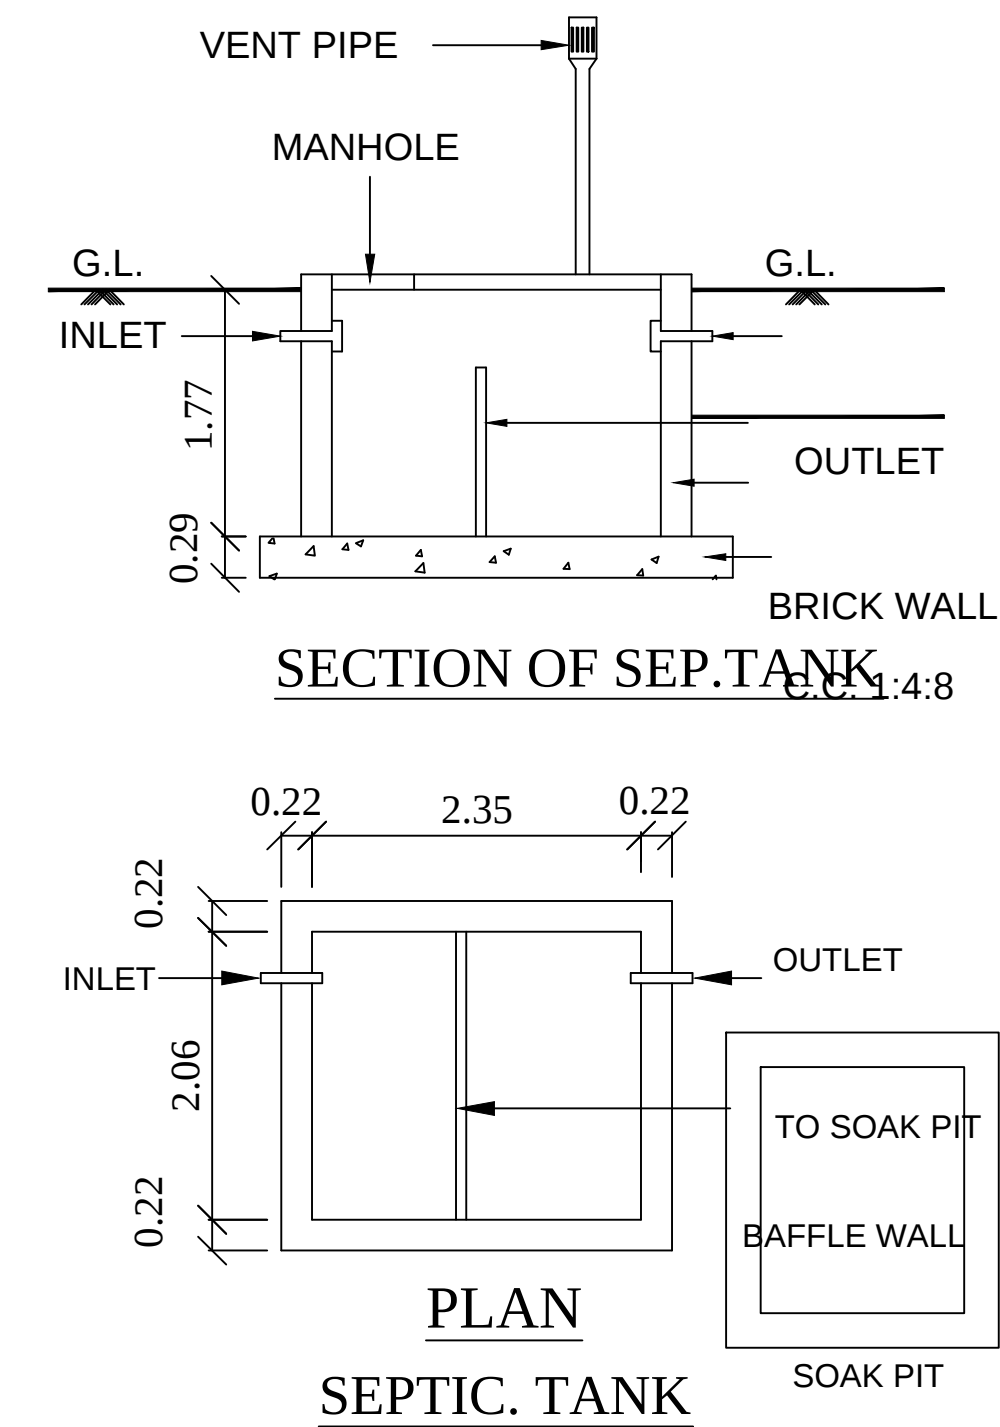
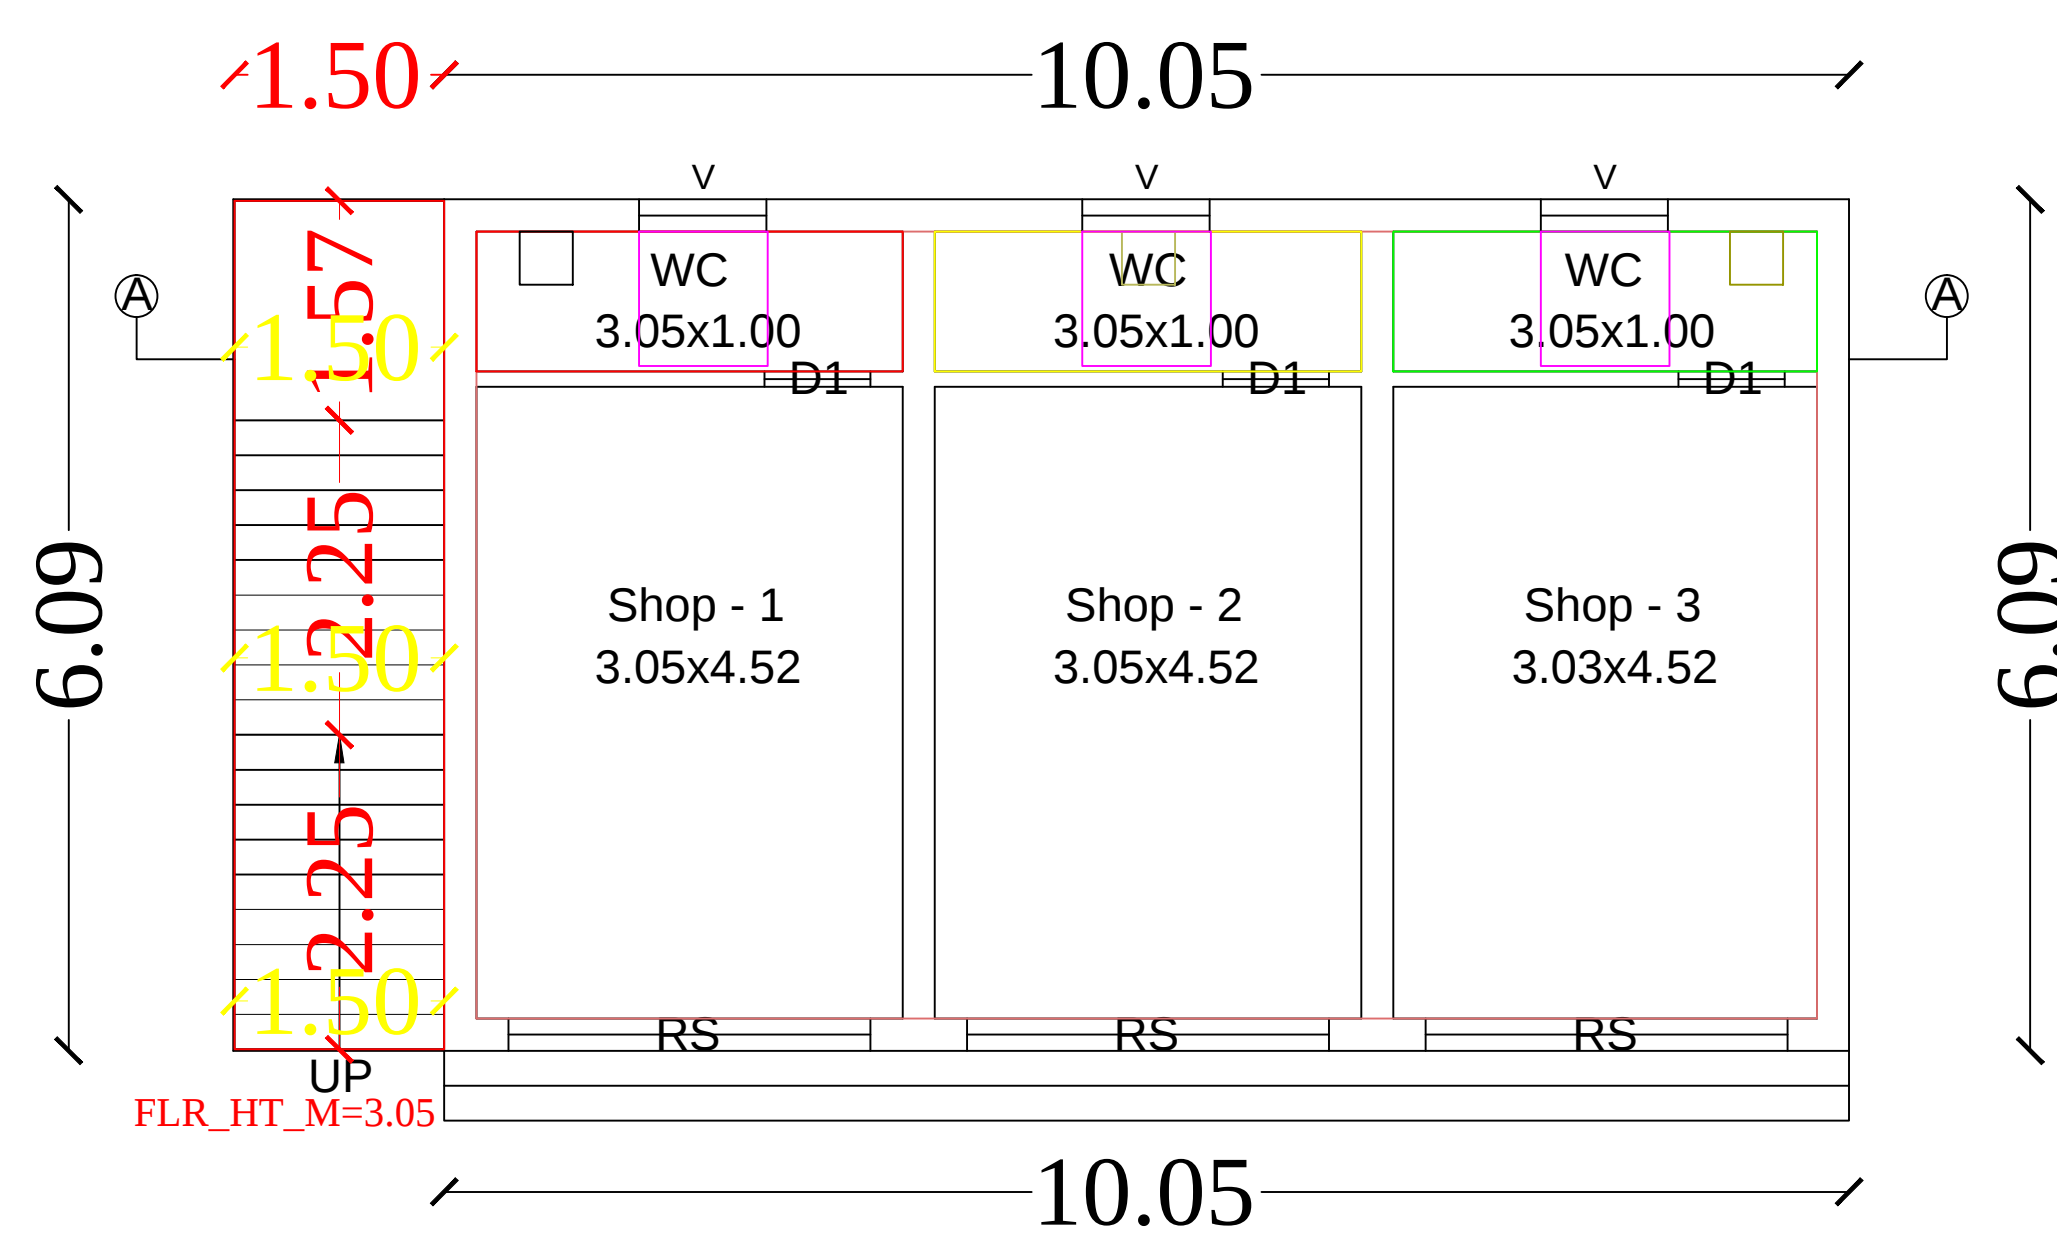


PLAN SHOWING THE PROPOSED CONSTRUCTION OF R.C.C. ROOF SHOPS BUILDING GROUND FLOOR AT OLD SY.NO.301/4, NEW SY.NO. 301/128, PATTA NO.9002, PLOT NO.167, "GANESH NAGAR", IN KADAMBAVANAM VILLAGE, THIRUVELANGUDI GROUP, THIRUVELANGUDI - SOORAKUDI PANCHAYAT, SAKKOTTAI UNION, KARAUKUDI TALUK, SIVAGANGAI DISTRICT.

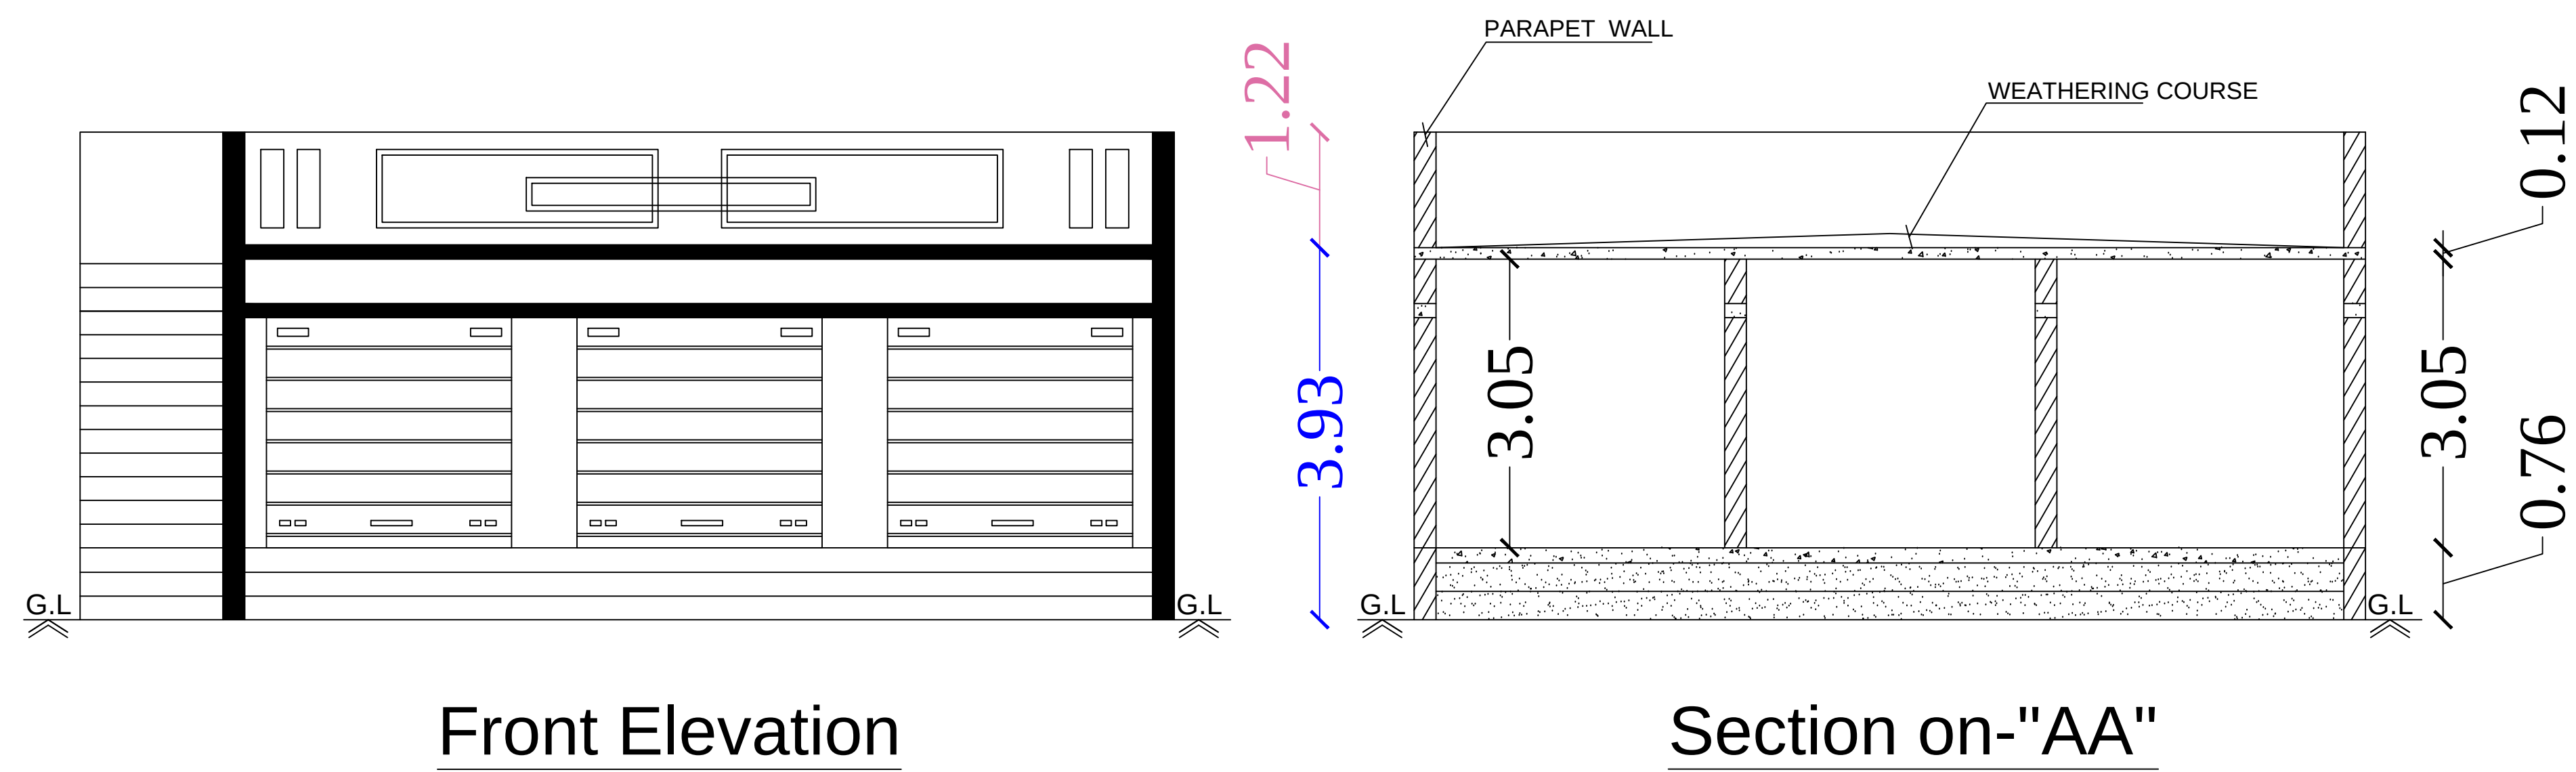

LEGEND	FEET	METRE
RD, D DOOR	3'0"x7'0"	0.92x2.13
MD MAIN DOOR	3'6"x7'0"	1.10x2.13
D1 DOOR	2'6"x7'0"	0.76x2.13
AO ARCH OPEN	3'0"x7'0"	0.92x2.13
W WINDOW	4'0"x4'6"	1.21x1.37
W1 WINDOW	5'0"x4'6"	1.52x1.37
W2 WINDOW	10'0"x4'6"	3.05x1.37
V VENTILATOR	3'0"x2'0"	0.91x0.60

AREA DETAILS	SQ.FT.	SQ.M.
As Per Document	3100.00	287.99
As Per Patta	3089.24	287.00
As Per Site	3089.24	287.00

PLINTH AREA DETAILS		
Ground Floor Area	757.78	70.40
Open Space Area	2331.46	216.60

FSI DETAILS	PROPOSED	PERMISSIBLE
<u>Total Plinth Area</u> <u>Plot Area</u> $\frac{70.40}{287.00}$	0.24	2

OWNER'S NAME & SIGN:-

Thiru.K.Ganesan
S/o. Thiru.Kasi Viswanathan

ENGINEER:-



OFFICE:-



Ln.Er.V.Muthu B.E.,M.I.E.,F.I.V.,M.Sc., (RV)

MR CONSTRUCTIONS

No.25, Ever Green Complex, College Road

Karaikudi-630 002

Mob:94432 26127 ,6379891035

SITE PLAN
SCALE : 1:100