


PLAN SHOWING THE PROPOSED CONSTRUCTION OF R.C.C. ROOF RESIDENTIAL BUILDING GROUND FLOOR AT SY.NO.75/52, PATTa NO.214, IN SIVALANKUDI VILLAGE, VELLIPATTI GROUP, PERIYAKOTTAI PANCHAYAT, SAKKOTTAI UNION, KARAUKUDI TALUK, SIVAGANGAI DISTRICT, TAMILNADU.

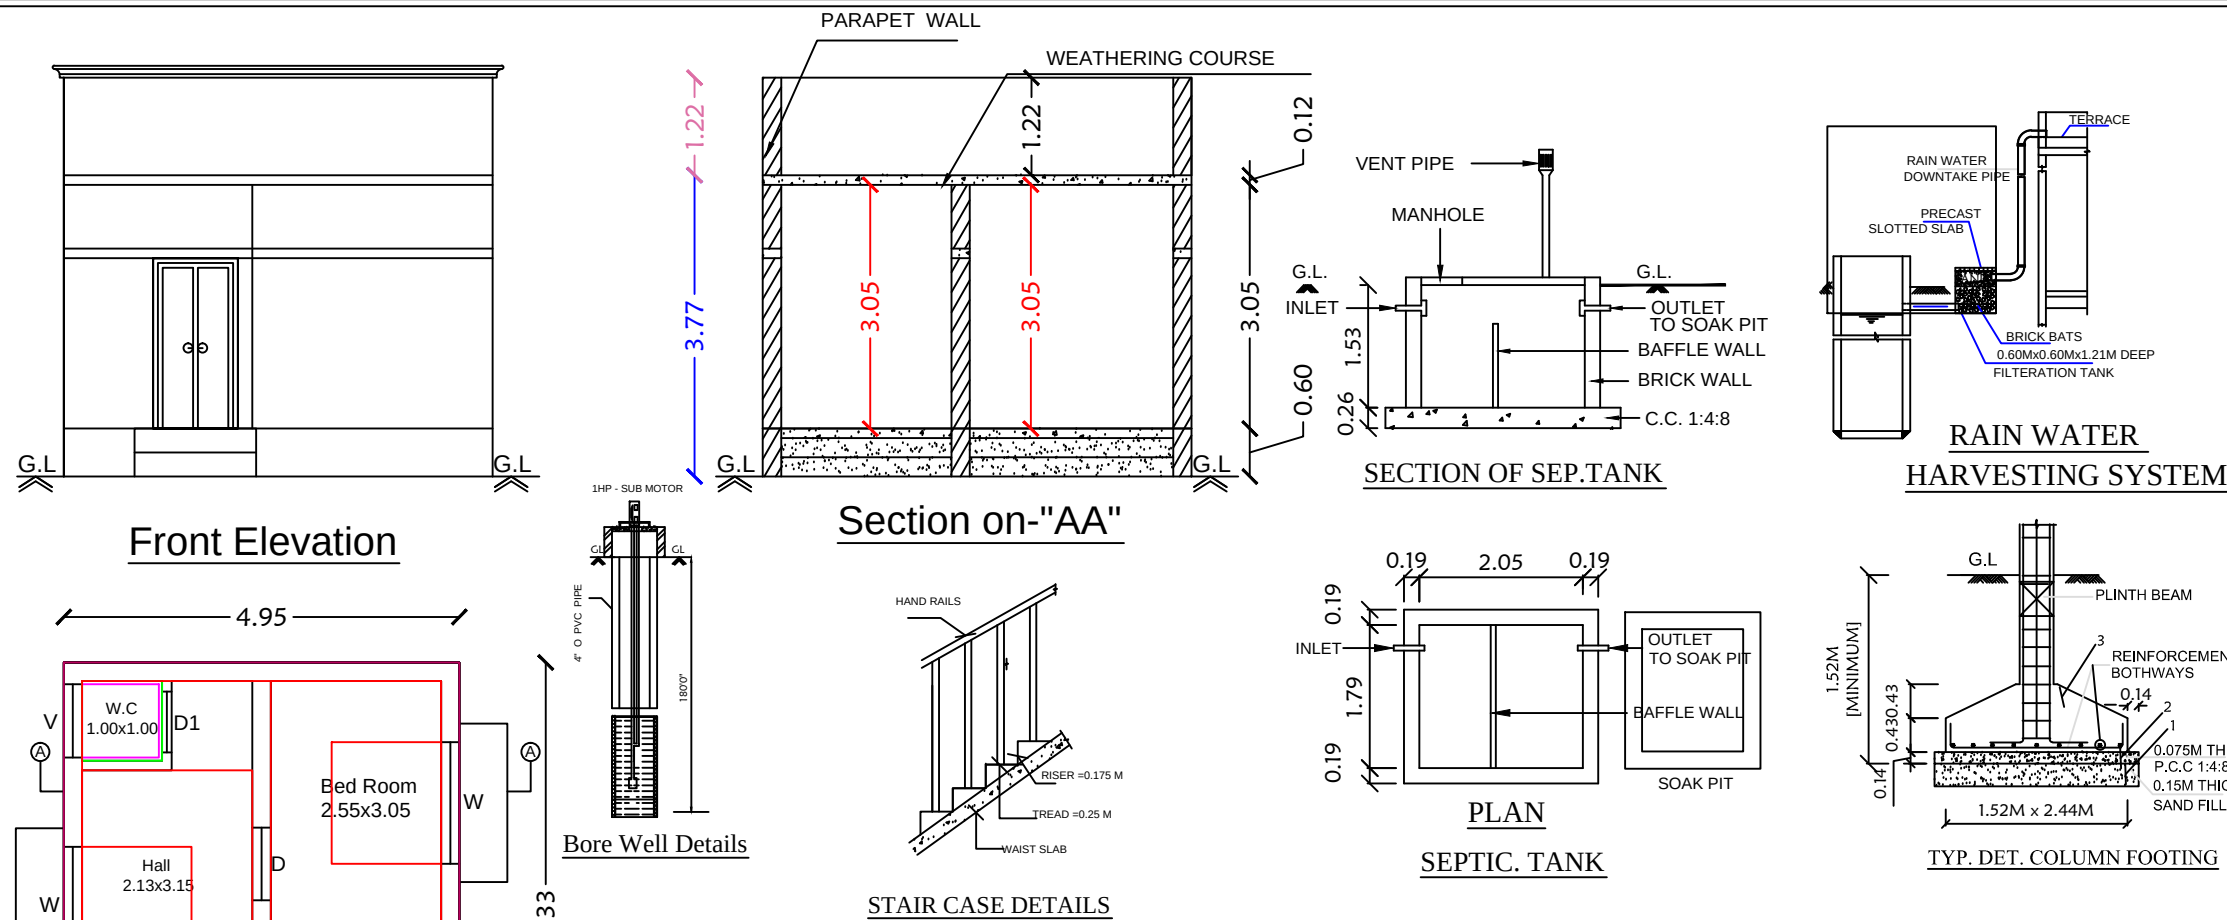

LEGEND	FEET	METRE
RD, D DOOR	3'0"x7'0"	0.92x2.13
MD MAIN DOOR	3'6"x7'0"	1.10x2.13
D1 DOOR	2'6"x7'0"	0.76x2.13
AO ARCH OPEN	3'0"x7'0"	0.92x2.13
W WINDOW	5'0"x4'6"	1.52x1.37
W1 WINDOW	4'0"x4'6"	1.22x1.37
V VENTILATOR	3'0"x2'0"	0.92x0.60

AREA DETAILS	SQ.FT.	SQ.M.
As Per Document	1076.39	100.00
As Per Patta	1076.39	100.00
As Per Site	1076.39	100.00

PLINTH AREA DETAILS		
Ground Floor Area	337.34	31.34
Open Space Area	739.05	68.66

FSI DETAILS	PROPOSED	PERMISSIBLE
Total Plinth Area Plot Area 31.34 100.00	0.31	2

OWNER'S NAME & SIGN:-

Thiru.M.Palaniappan
S/o : Thiru.Muthaiya


ENGINEER:-

Ln.En. V. MUTHU, B.E., M.I.E., F.I.V., M.Sc (Valuation),
Registered Valuer, (I.T.) Reg. No: 07 / 2004-05 (Wealth Tax) / 1881
Chartered Engineer, Structural Engineer,
Karaikudi Municipality Registered Engineer Grade - I
D.T.C.P & Collectorate Panel Engineer
M.R. CONSTRUCTIONS
No. 25, " Ever Green Complex ", College Road,
Karaikudi - 2, Sivagangai District.
Cell: 94432 26127, 6379891035



M.Sc., (RV)

No.25, Ever Green Complex, College Road
Karaikudi-630 002
Mob:94432 26127 ,6379891035

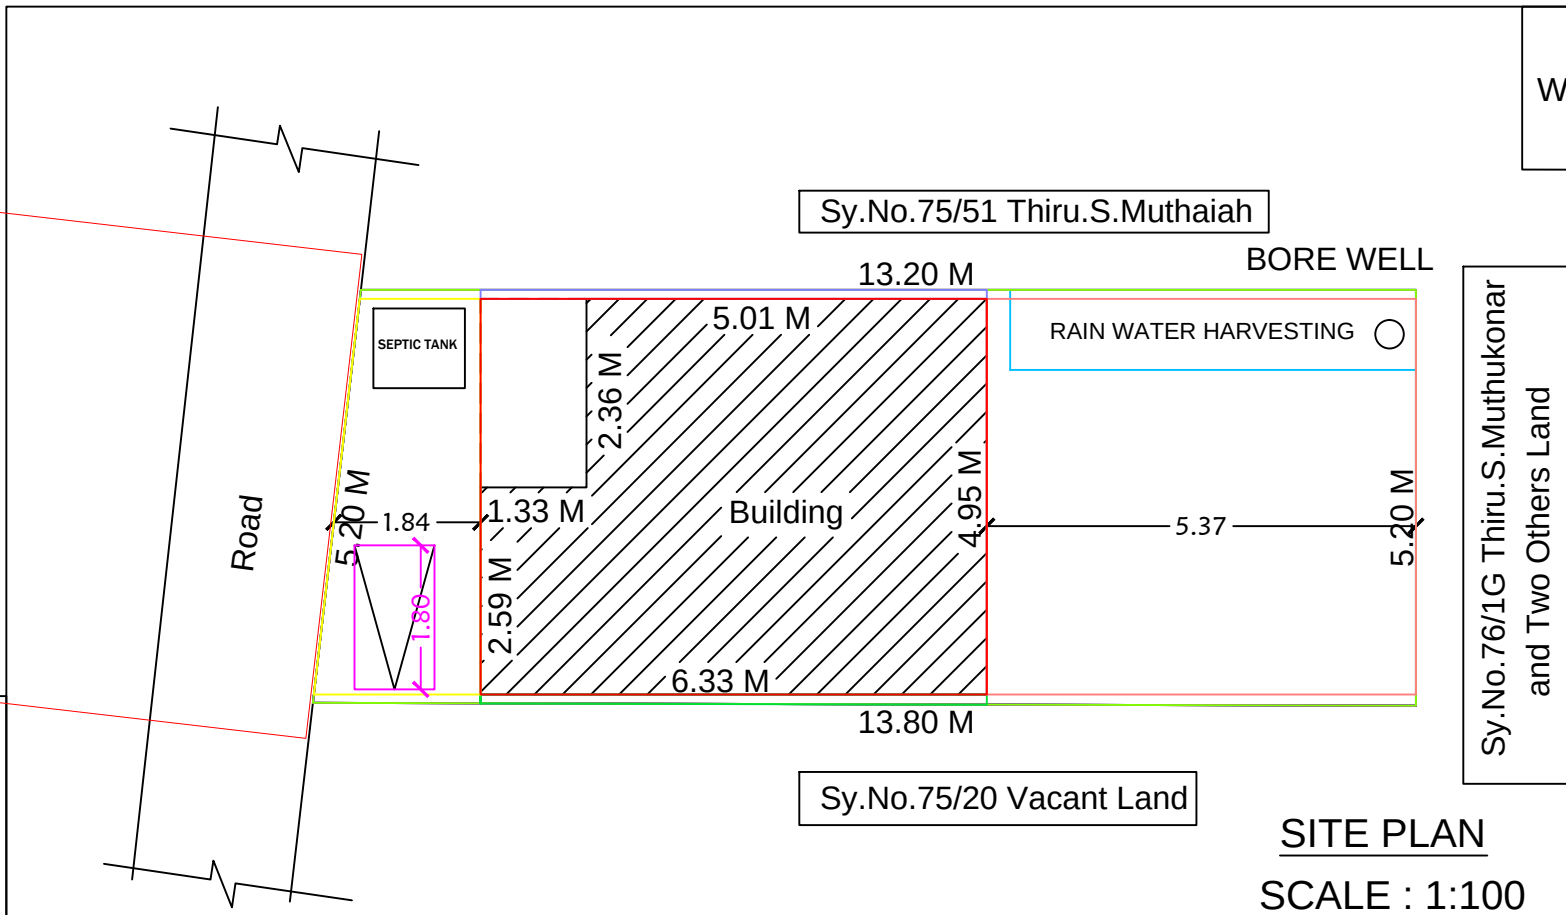

SITE PLAN
SCALE : 1:100