



PLAN SHOWING THE PROPOSED GROUND FLOOR CONSTRUCTION OF THE R.C.C ROOF COMMERCIAL BUILDING OF BEARING IN OLD S.NO:145/2B,NEW S.NO:145/2B2,ANDAKUDI VILLAGE,NORTH ANDAKUDI PANCHAYAT & GROUP,ILAYANGUDI TALUK & SIVAGANGAI DISTRICT.


APPLICANT NAME : Mr.U.KALAISELVAM S/O UDHAYAKUMAR.

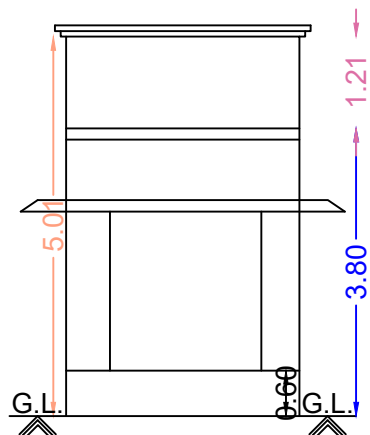



Front Elevation

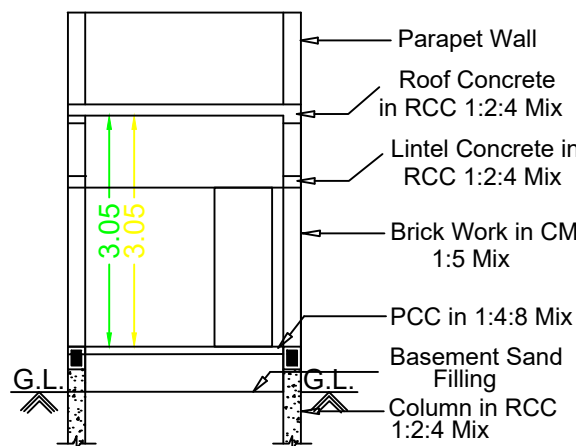

Section RR

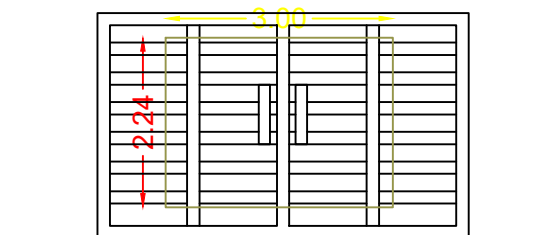


MAIN GATE

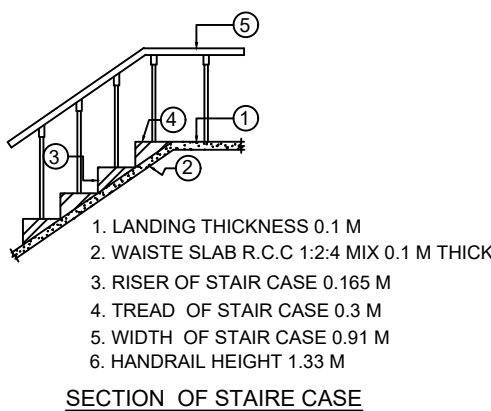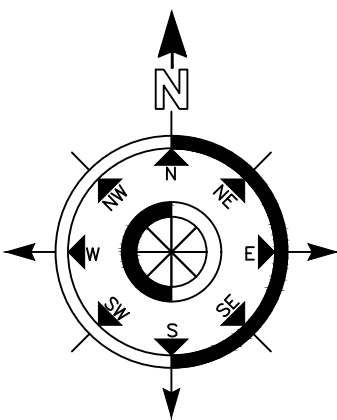


- 1. LANDING THICKNESS 0.1 M
- 2. WAISTE SLAB R.C.C 1:2:4 MIX 0.1 M THICK
- 3. RISER OF STAIR CASE 0.165 M
- 4. TREAD OF STAIR CASE 0.3 M
- 5. WIDTH OF STAIR CASE 0.91 M
- 6. HANDRAIL HEIGHT 1.33 M

SECTION OF STAIR CASE

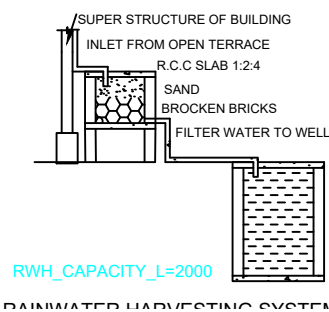


RWH_CAPACITY_L=2000


RAINWATER HARVESTING SYSTEM

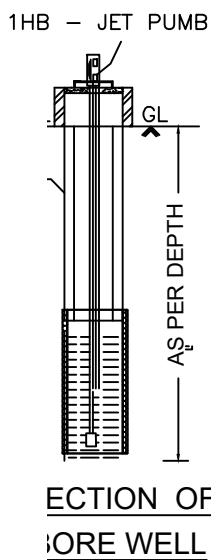


SECTION OF BORE WELL

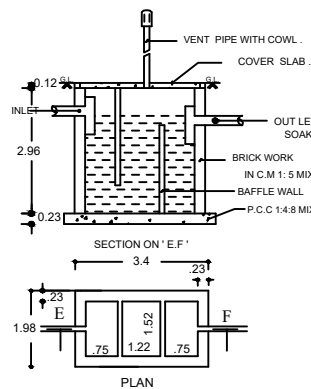

SEPTIC TANK DETAILS (NOT TO SCALE)

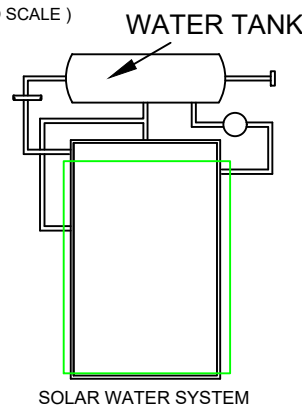


SOLAR WATER SYSTEM

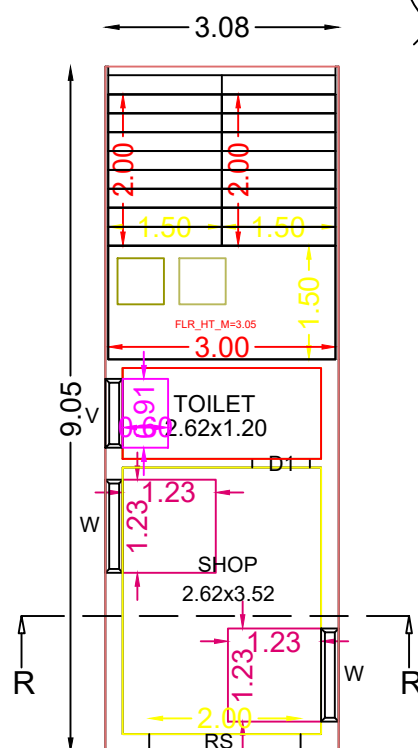


Pro.Ground Floor Plan

Site at S.No:145/1 Owned by Vellaisamy 8.40

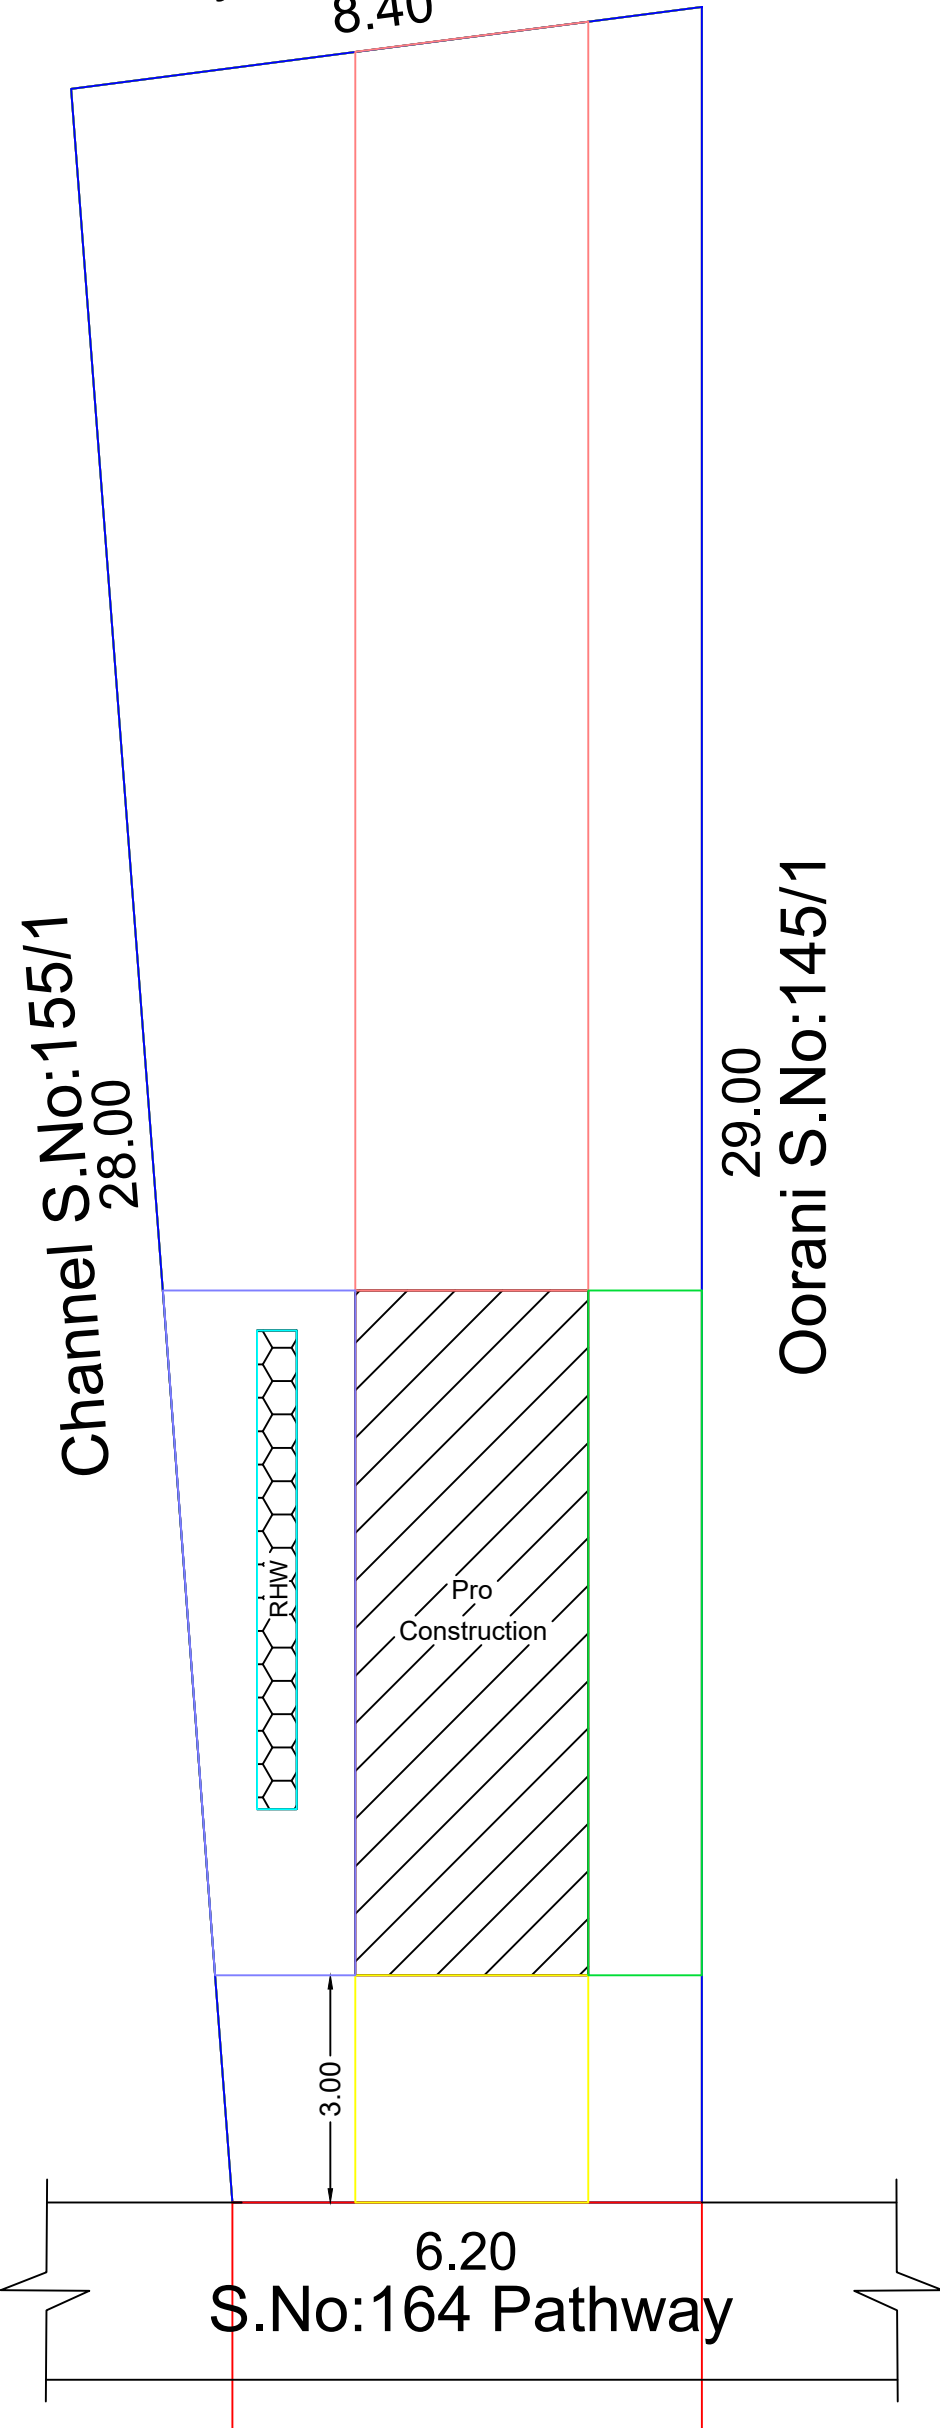

Site Plan

Topo Plan

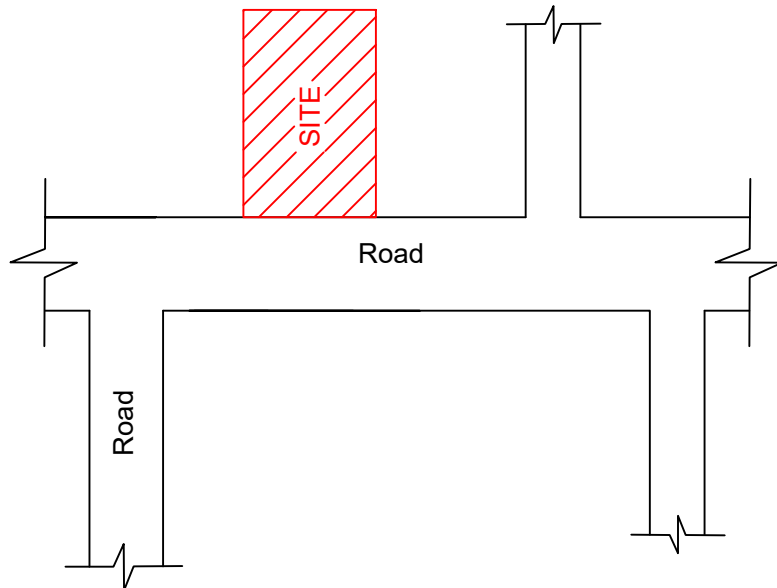

LEGEND	FEET	METRE
MD/DD DOOR	3'3"X7'0"	1.02X2.13
D DOOR	3'0"X7'0"	0.91X2.13
D1 DOOR	2'6"X7'0"	0.76X2.13
W WINDOW	4'0"X4'6"	1.22X1.37
V VENTILATOR	3'0"X2'6"	0.91X0.76
(Scale 1:100)		AREA DETAILS
		In Sq.Ft In Sq.Mt
Total Area (As Per Document)		5.00 CENTS
(As Per Patta)		2152.80 200.00
Pro.Ground Floor		299.89 27.86
Open Space		1852.91 172.14

APPLICANT

Mr.U.KALAISELVAM S/O UDHAYAKUMAR.

REGISTERED ENGINEER

Er.M.LATCHIYAVENTHAN,B.E.,

REGISTERED PROFESSIONAL
LICENSED BUILDING SURVEYOR
VENTHAN BUILDERS
4/118,KEELA THERU
SALAIGRAMAM,ILAYANGUDI TALUK
SIVAGANGAI-630710.