



PLAN SHOWING THE PROPOSED CONSTRUCTION OF GROUND FLOOR R.C.C ROOF RESIDENTIAL BUILDING IN NEW SURVEY NO.193/8, PLOT NO. 41, ALANGULAM THEETHANKULAM VILLAGE, K.K.PALLAM GROUP, KALKURICHI VILLAGE PANCHAYAT, MANAMADURAI PANCHAYAT UNION, SIVAGANGAI DISTRICT, TAMIL NADU.

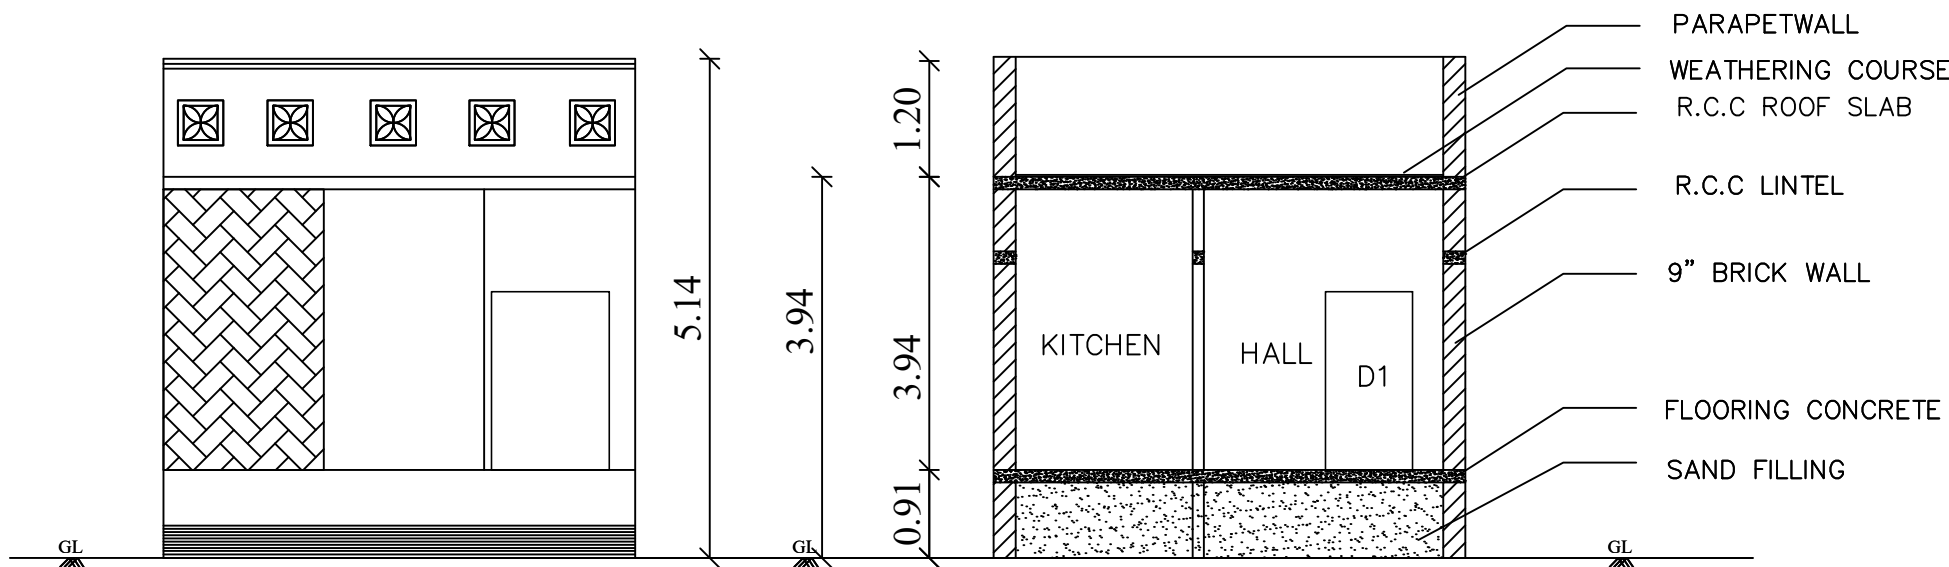


ELEVATION


SECTION ON 'AA'

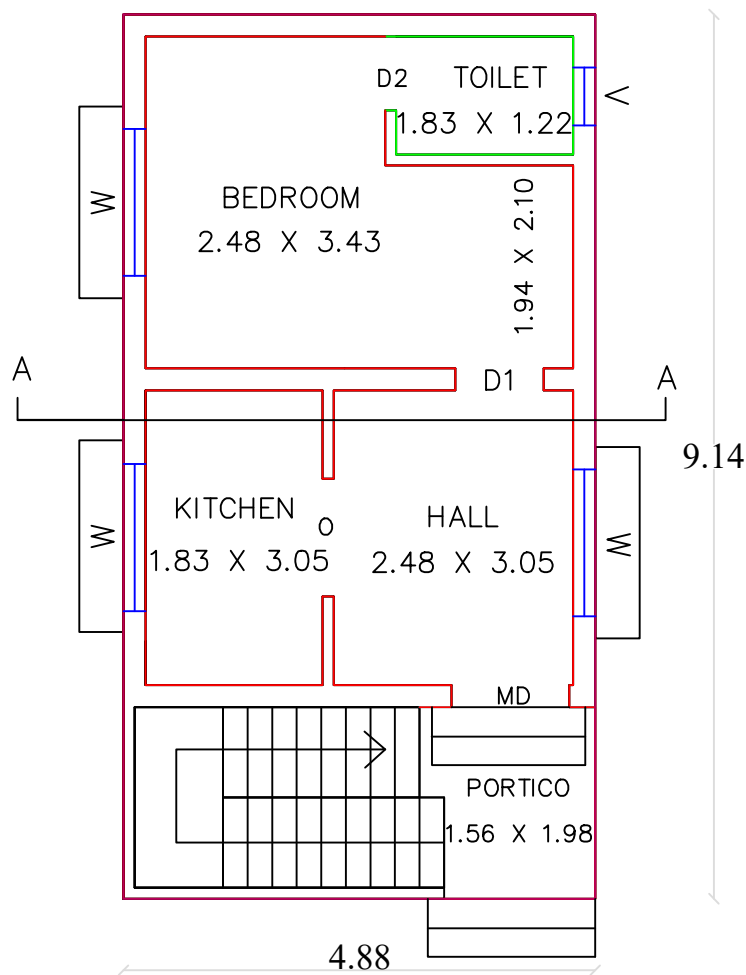

FLOOR PLAN

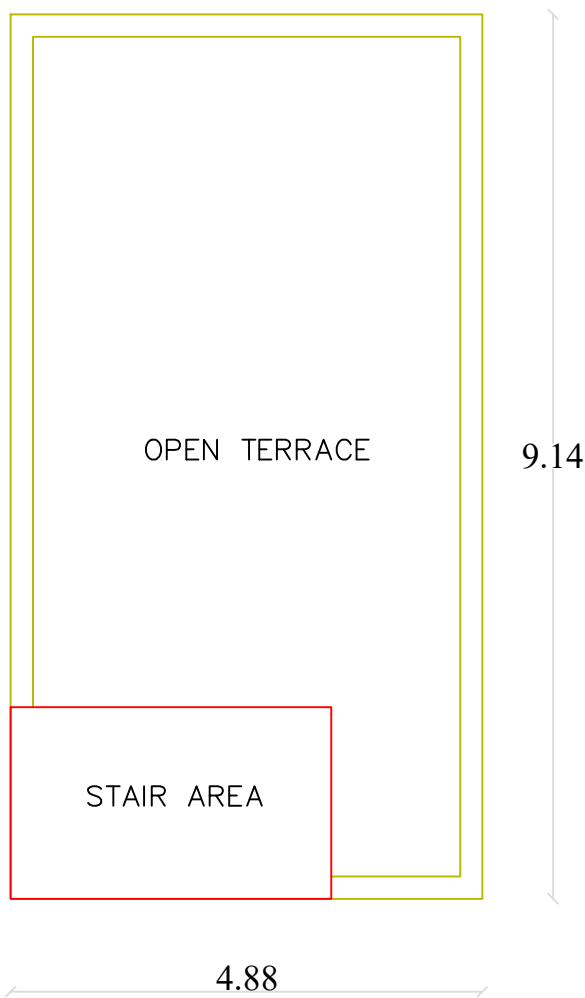


TERRACE FLOOR PLAN

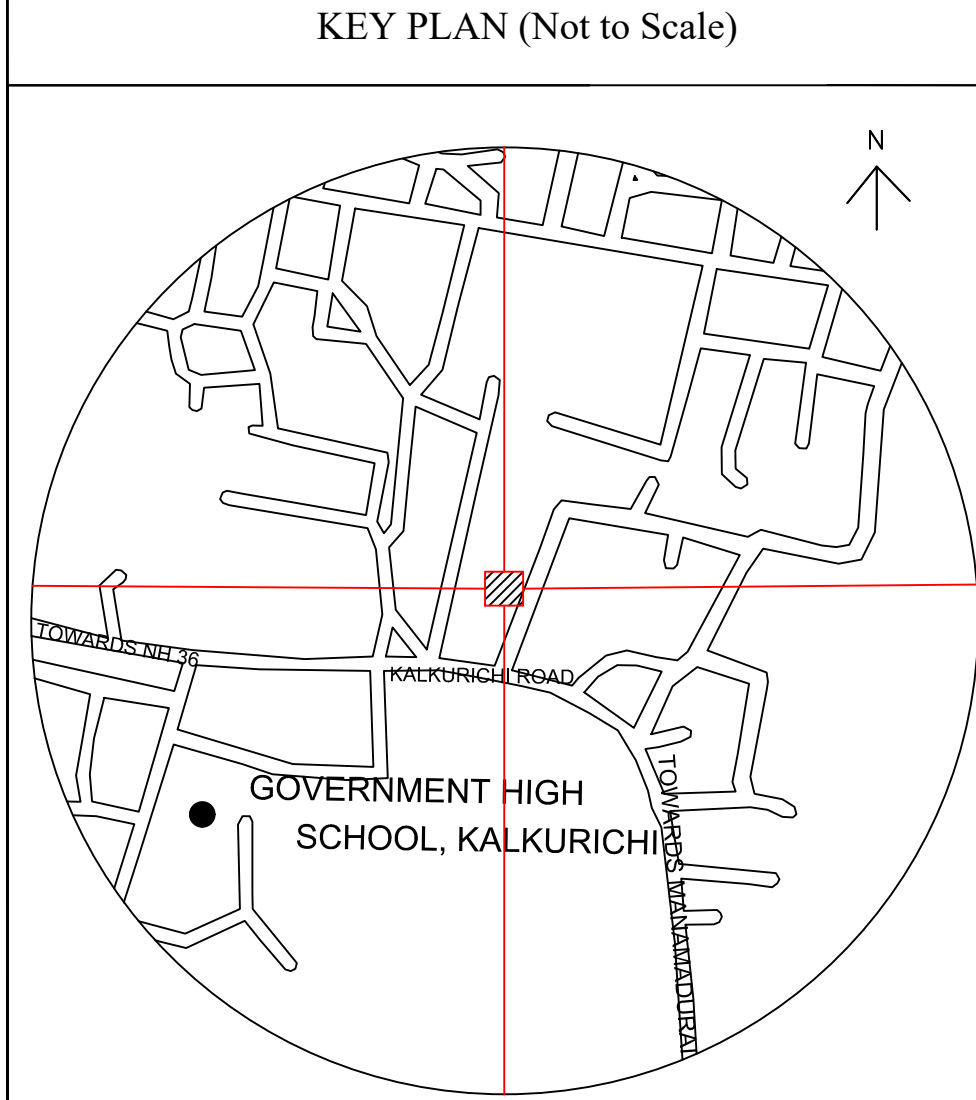


KEY PLAN (Not to Scale)

SITE PLAN
(A2 - Scale : 1:200)

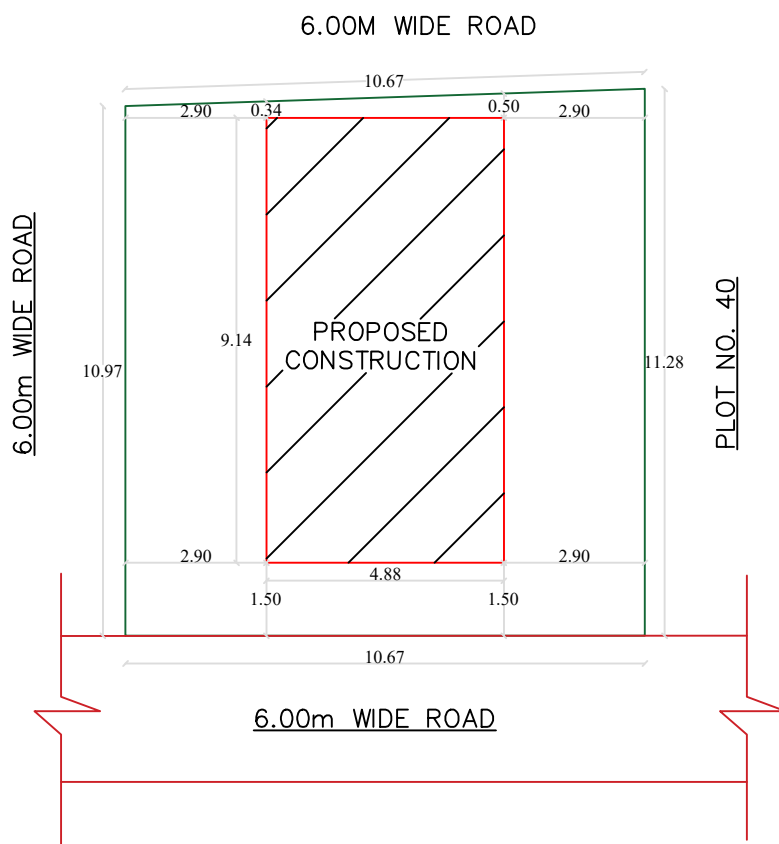

AREA STATEMENT	SQ.FT	SQ.M
As Per Document (Site)	1277.50	118.68
As Per Patta (Site)	1270.15	118.00
Proposed G.F Area	479.97	44.59
Proposed F.F Area	-	-
Open Space Area	790.18	73.41
$FSI = \frac{41.50 \text{ SQM}}{118.00 \text{ SQM}} = 0.352 < 2.0$		


APPLICANT DETAILS & SIGNATURE

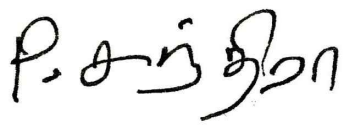
Mrs.P.CHANDRA W/O PANNERSELVAM


REGISTERED ENGINEER


Er.R.MAJOR PREMNATH M.E.,
REGISTERED ENGINEER - GRADE II
MANAMADURAI MUNICIPALITY - REG. NO. 185/LS/2023/00001


OFFICE USE

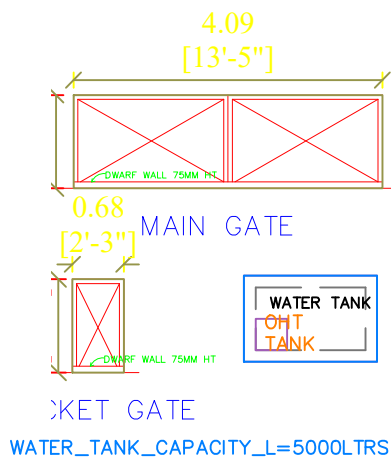


WATER_TANK_CAPACITY_L=5000LTRS

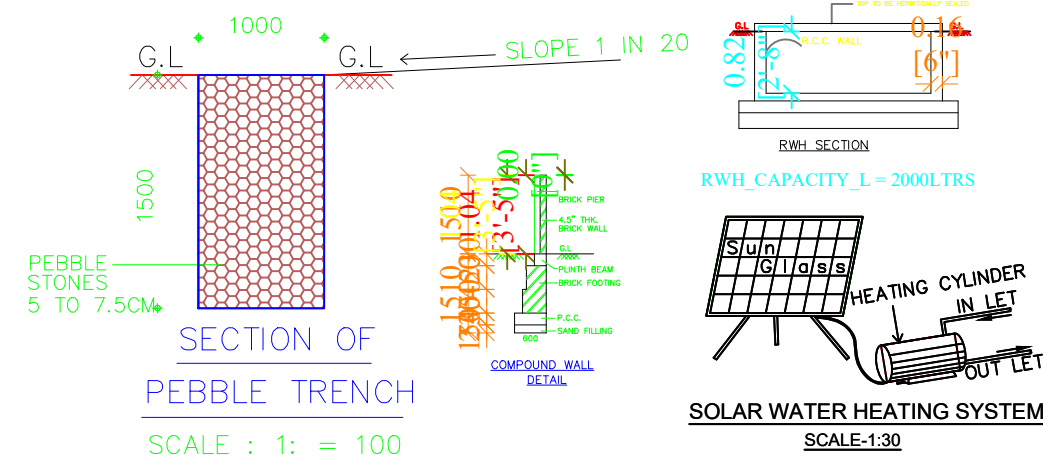

SCALE : 1: = 100

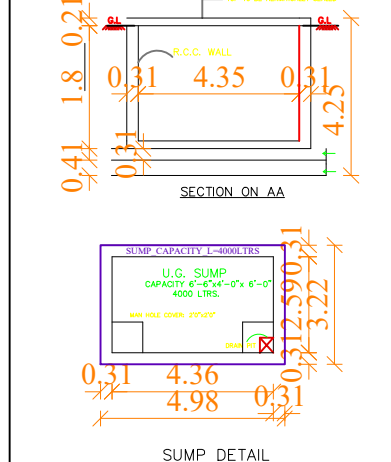

SUMP DETAIL

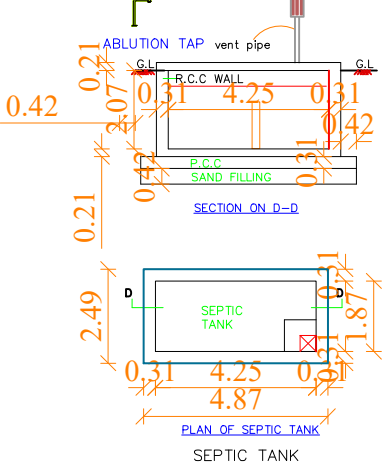

SEPTIC TANK

SCHEDULE OF JOINERY (IN cm)			
Description	Size	Sill	Top
M.D	Main Door	120 x 210	-
G.D	Grill Door	100 x 210	-
D1	Door	090 x 210	-
D2	Door	075 x 210	-
O	Opening	090 x 210	-
W1	Window	150 x 120	090
W2	Window	090 x 120	090
V	Ventilator	060 x 060	150

ARAM BUILDING SERVICES
Manamadurai, Sivagangai District, Tamil Nadu, IN.
Cell: 99 52 58 58 69