



PLAN SHOWING THE PROPOSED GROUND FLOOR CONSTRUCTION OF THE R.C.C ROOF RESIDENTIAL BUILDING BEARING OF OLD S.NO:96/33, NEW S.NO:96/33B,PLOT NO:5,KARUNYA NAGAR,AYYURULITHACHANKANMOI VILLAGE,PARUTHIKANMOI GROUP,KOLLANGUDI PANCHAYAT, KALAIYAR KOIL TALUK & SIVAGANGAI DISTRICT.







APPLICANT NAME : Mr.A.JAI SANKAR S/O ALAGAR.

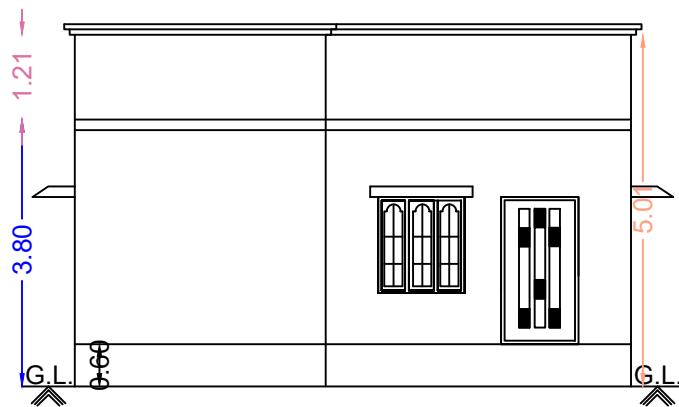

Front Elevation

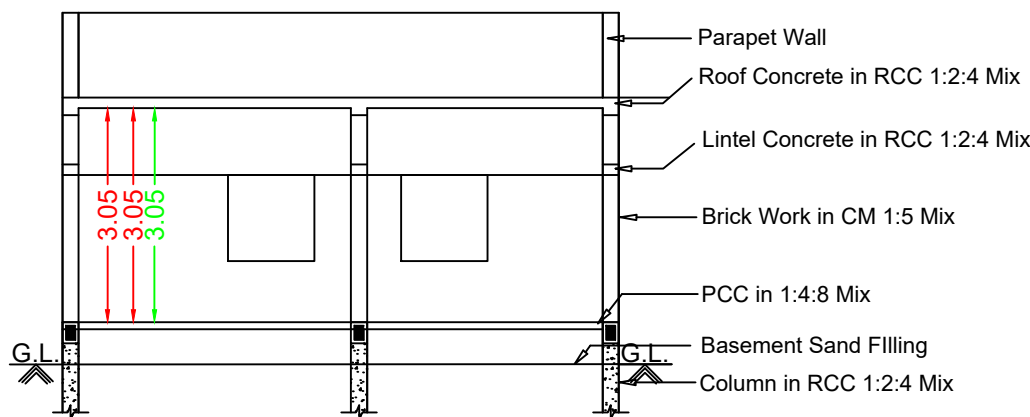

Section RR

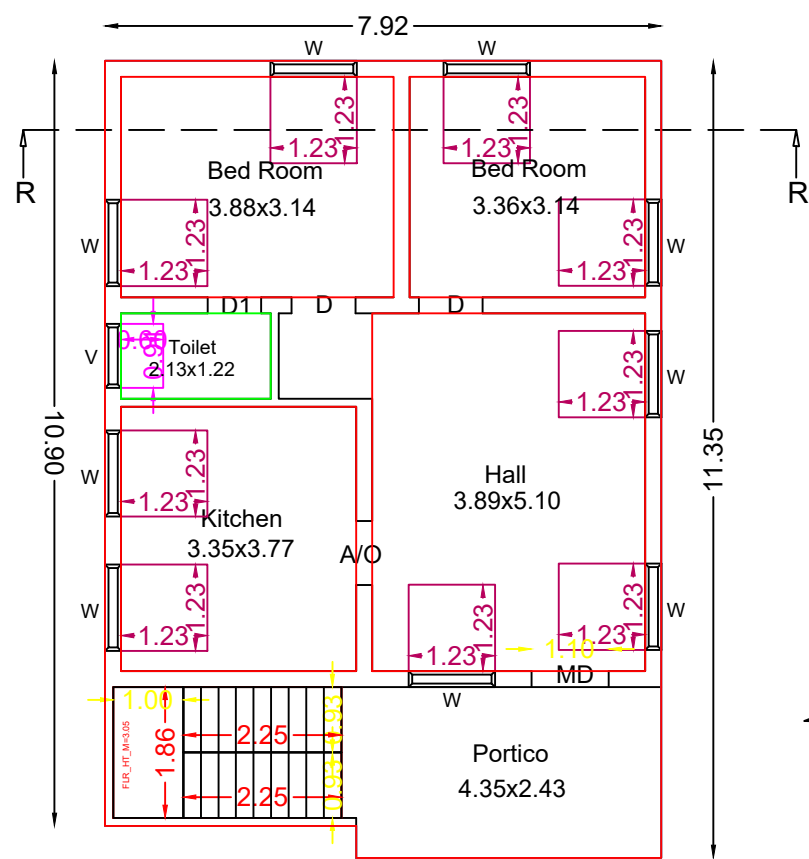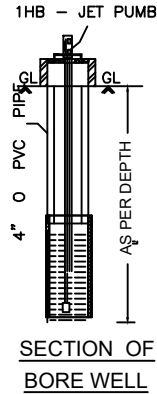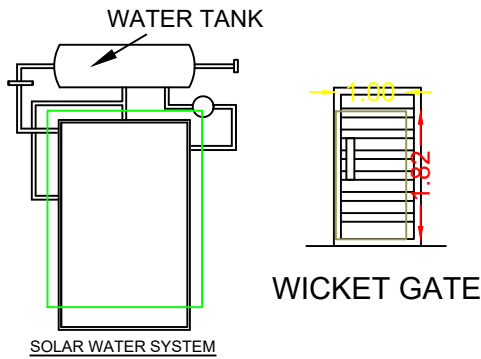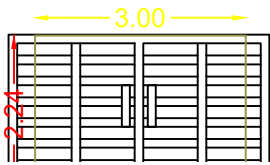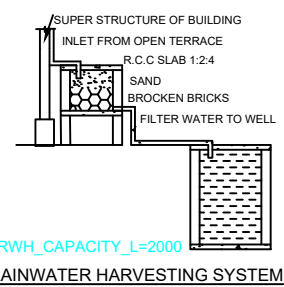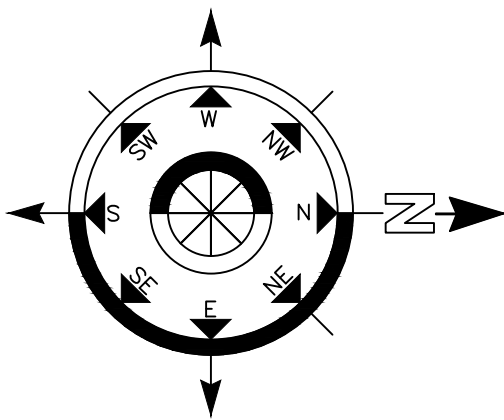


Pro.Ground Floor Plan

Site at S.No:97
10.00


Plot.No:6
22.00

Plot.No:4
10.00

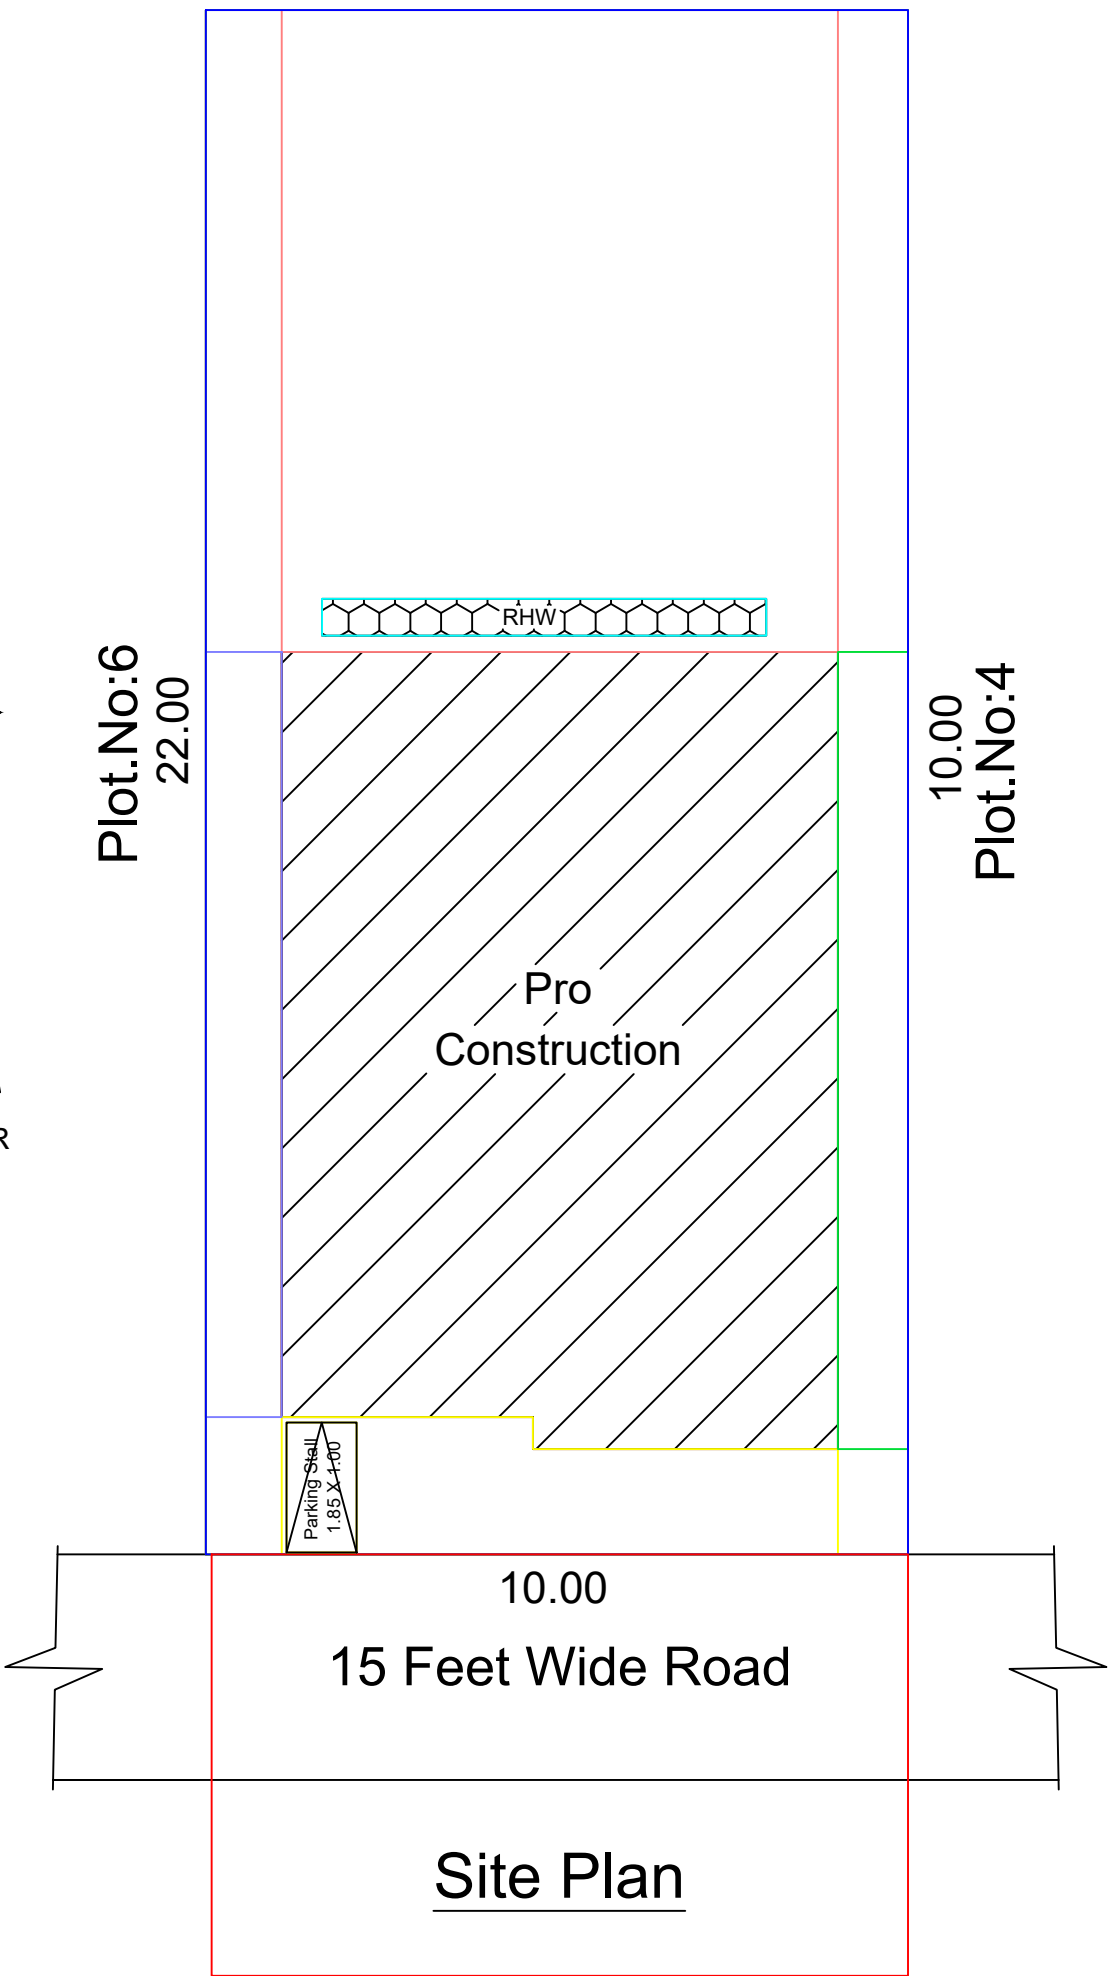

Site Plan

Topo Plan

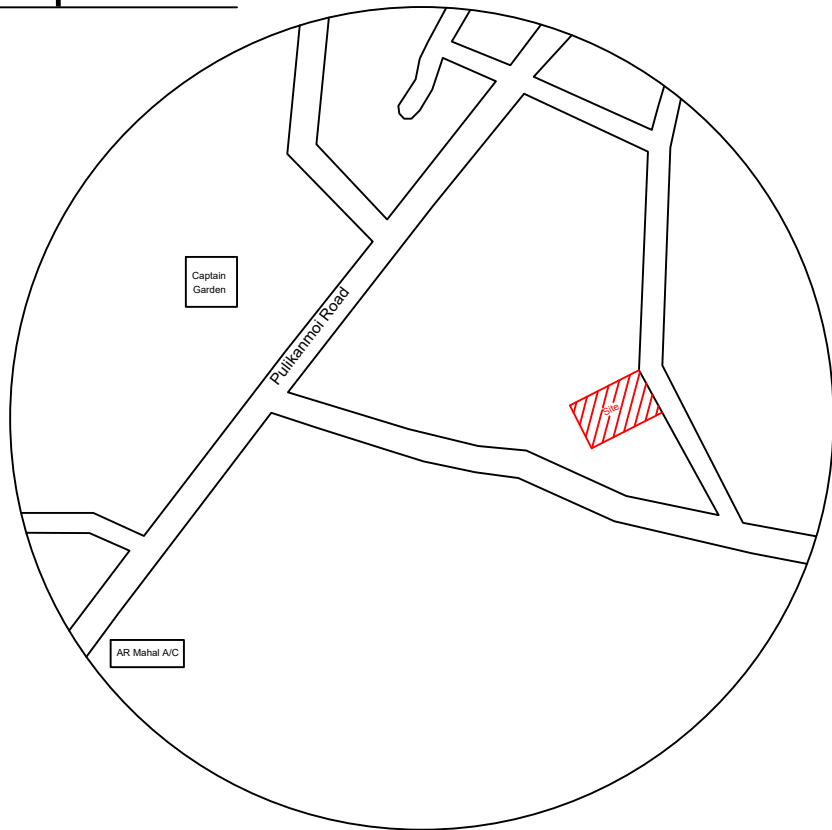

LEGEND	FEET	METRE
MD/DD DOOR	3'3"X7'0"	1.02X2.13
D DOOR	3'0"X7'0"	0.91X2.13
D1 DOOR	2'6"X7'0"	0.76X2.13
W WINDOW	4'0"X4'6"	1.22X1.37
V VENTILATOR	3'0"X2'6"	0.91X0.76
(Scale 1:100)		AREA DETAILS
		In Sq.Ft In Sq.Mt
Total Area (As Per Document)		2376.00 220.74
Pro.Ground Floor		950.57 88.31
Open Space		1425.43 132.43

APPLICANT

Mr.A.JAI SANKAR S/O ALAGAR.

REGISTERED ENGINEER

Er.M.RAJESWARAN.B.E.,
REGISTERED PROFESSIONAL
Reg.No:112/LS/2023/00001
SIVAREESH CONSTRUCTION
149/1,MELARADHA VEETHI,
SIVAGANGAI-630561.
Ph:+91 8220863614.