



PLAN SHOWING THE PROPOSED CONSTRUCTION OF R.C.C. ROOF RESIDENTIAL BUILDING GROUND FLOOR AT OLD SY.NO.135/4, NEW SY.NO. 135/4A, SUB-DIVISION SY.NO.135/28B,OLD PATTa NO. 588, NEW PATTa NO.2721, BLOCK. D, PLOT NO. D5, "ANNAI THERASAL NAGAR", IN KAYAVAYAL VILLAGE, MELASEMPONMAARY GROUP, KALIPILI PANCHAYAT, KALLAL UNION, DEVAKOTTAI TALUK, SIVAGANGAI DISTRICT.

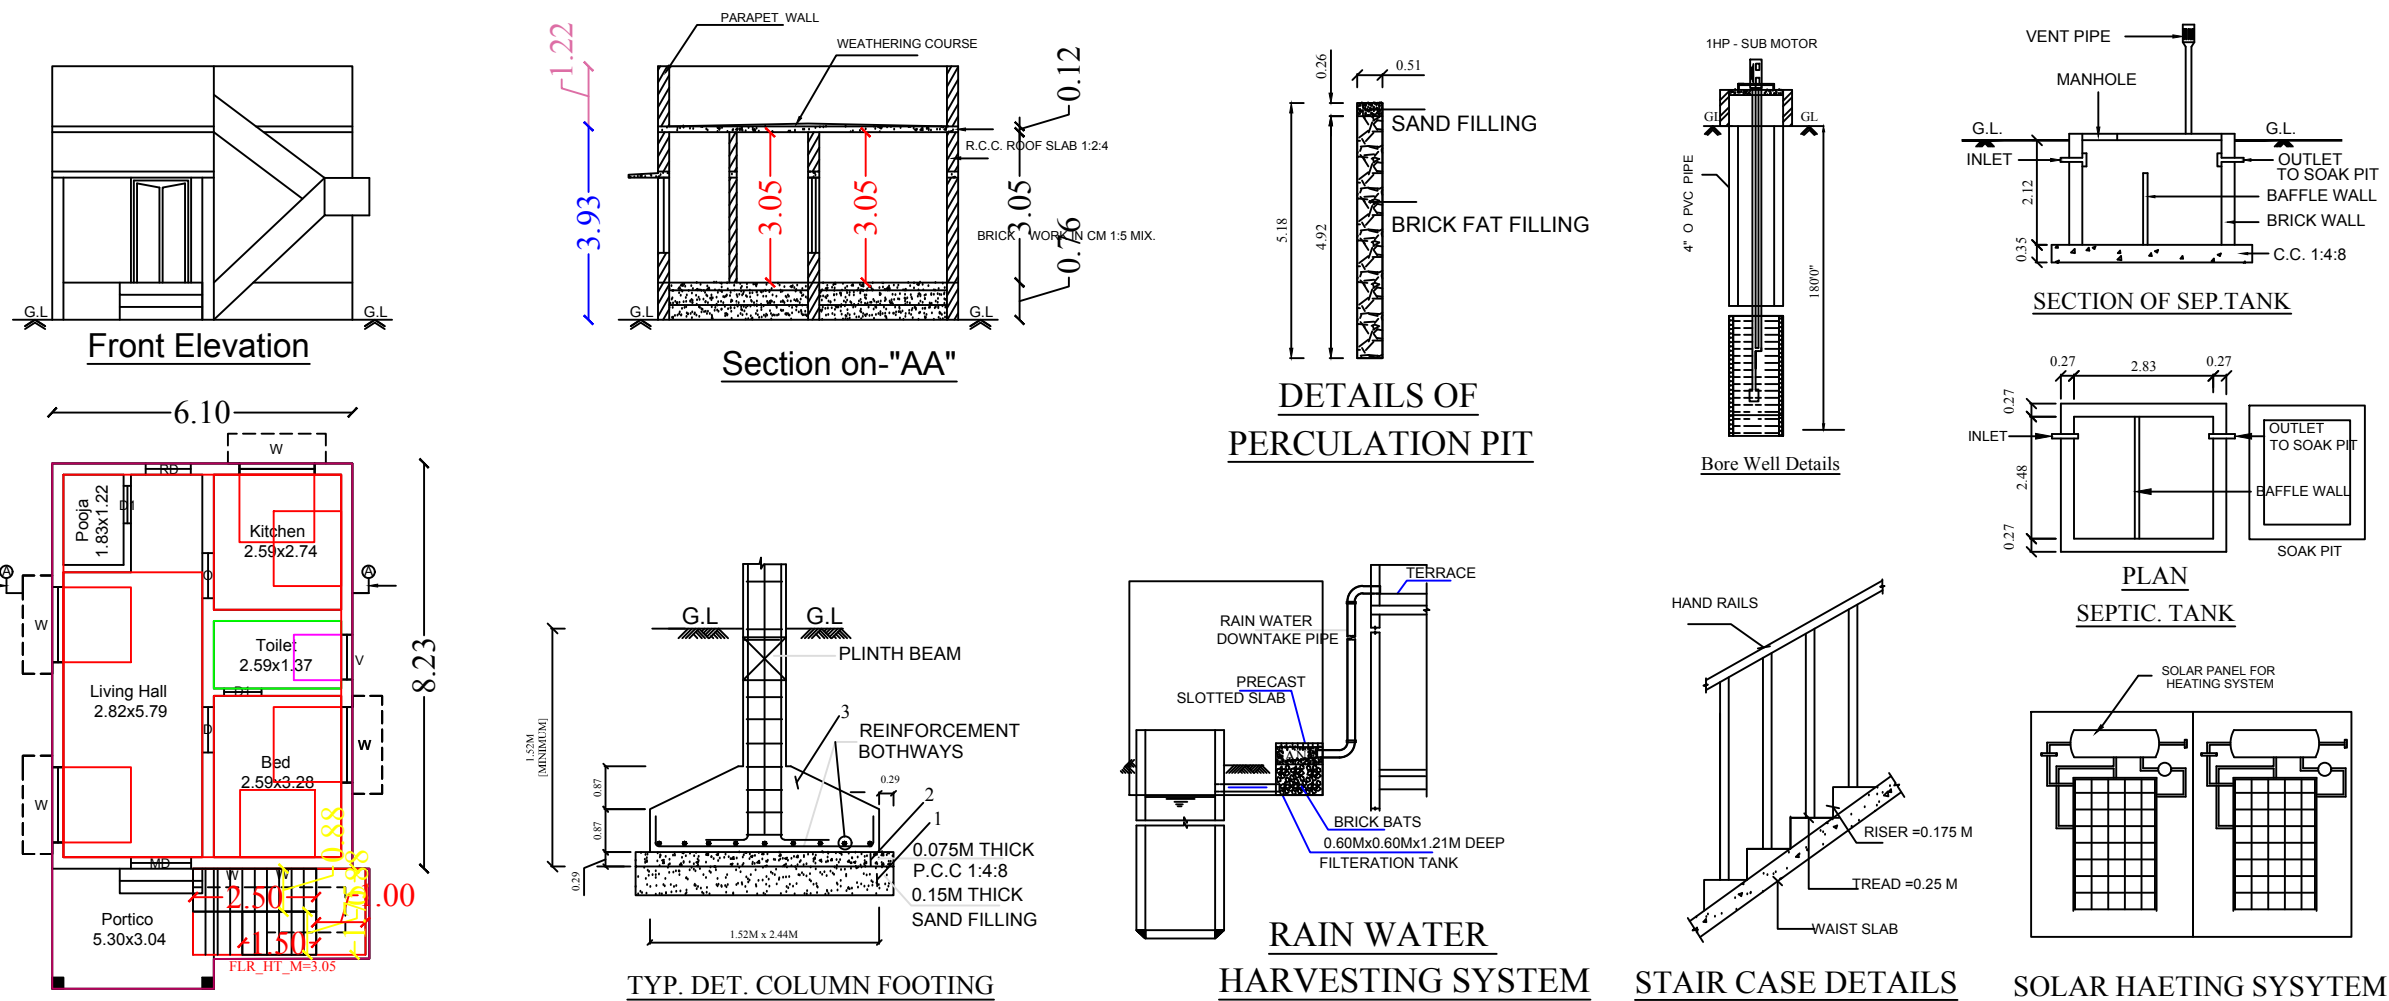


Ground Floor

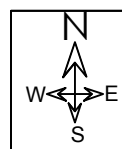

Ln.Er.V.Mutt
MR CONSTRUCTIONS
No.25, Ever Green Complex, College Road
Karaikudi-630 002
Mob:94432 26127 ,6379891035

Site Plan
Scale 1:100

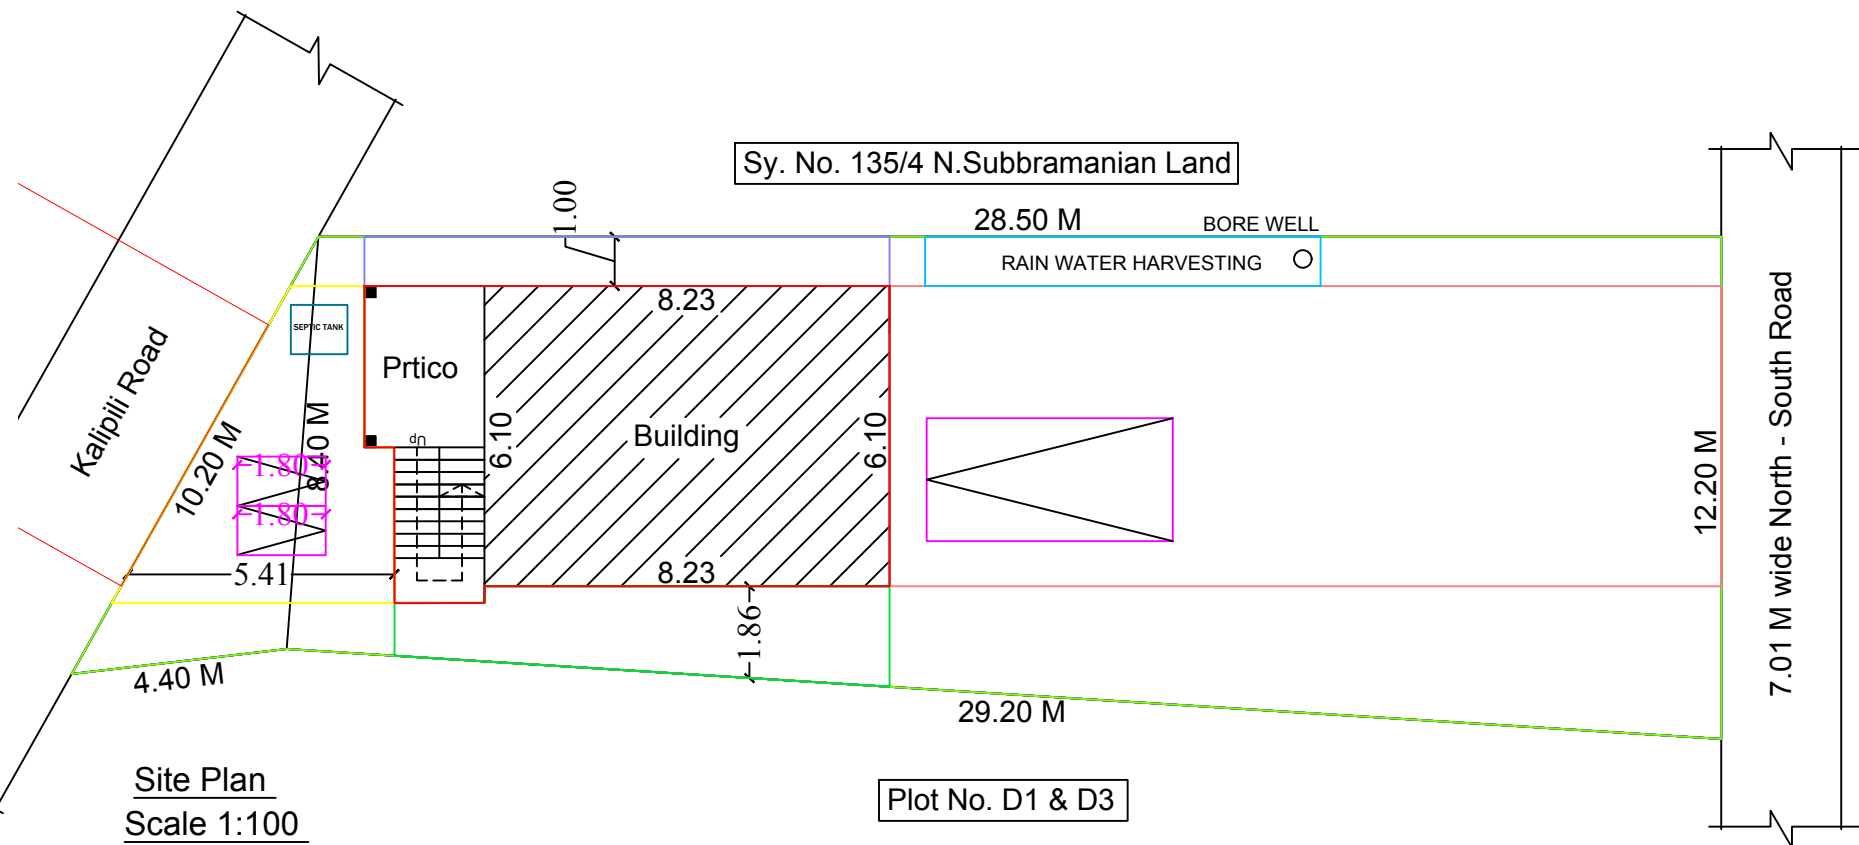

LEGEND	FEET	METRE
RD, D DOOR	3'0"x7'0"	0.92x2.13
MD MAIN DOOR	3'6"x7'0"	1.10x2.13
D1 DOOR	2'6"x7'0"	0.76x2.13
AO ARCH OPEN	3'0"x7'0"	0.92x2.13
W1 WINDOW	4'0"x4'6"	1.22x1.37
V VENTILATOR	3'0"x2'0"	0.92x0.60
AREA DETAILS	SQ.FT.	SQ.M.
As Per Document	3087.00	286.80
As Per Patta	3078.48	286.00
As Per Site	3087.00	286.80
PLINTH AREA DETAILS		
Ground Floor Area	688.78	63.99
Open Space Area	2398.22	222.80
FSI DETAILS	PROPOSED	PERMISSIBLE
Total Plinth Area Plot Area 63.99 286.80	0.22	2
OWNER'S NAME & SIGN:-		
Thiru. A.Antony Samy S/o : Thiru. Arulsamy		
ENGINEER:-		