


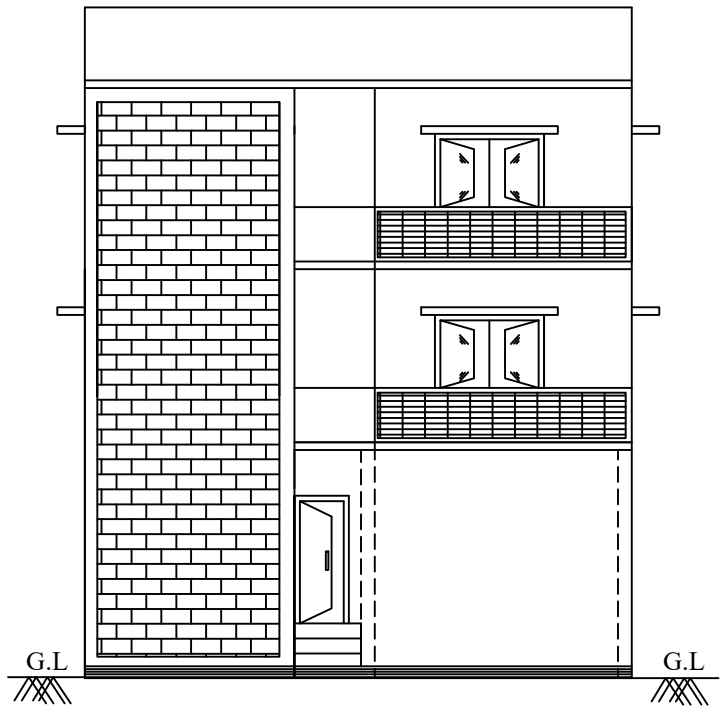


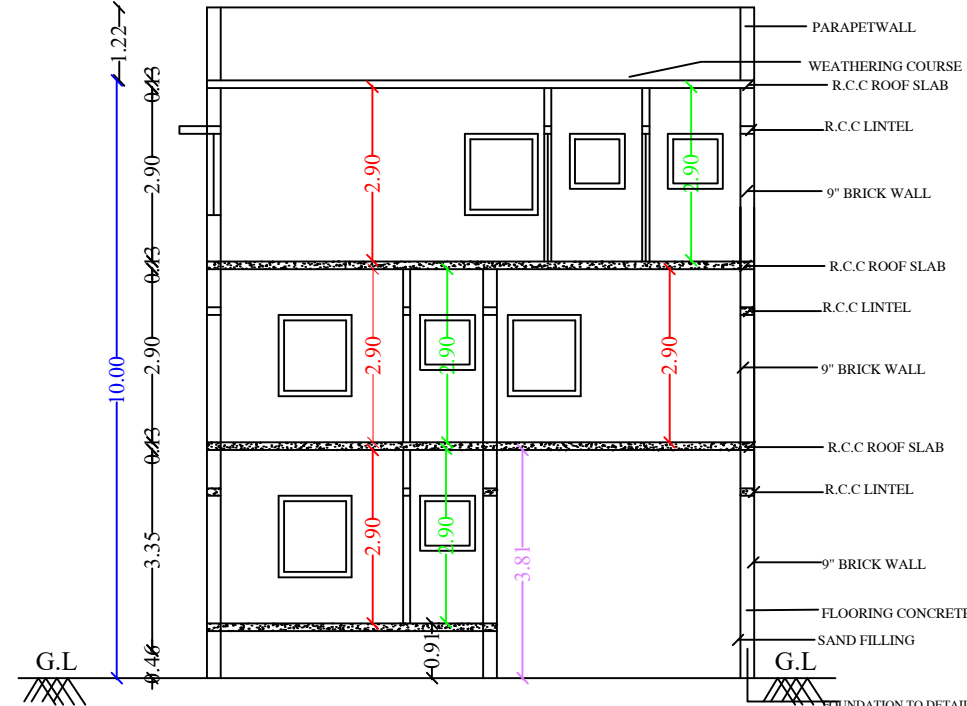

FRONT ELEVATION

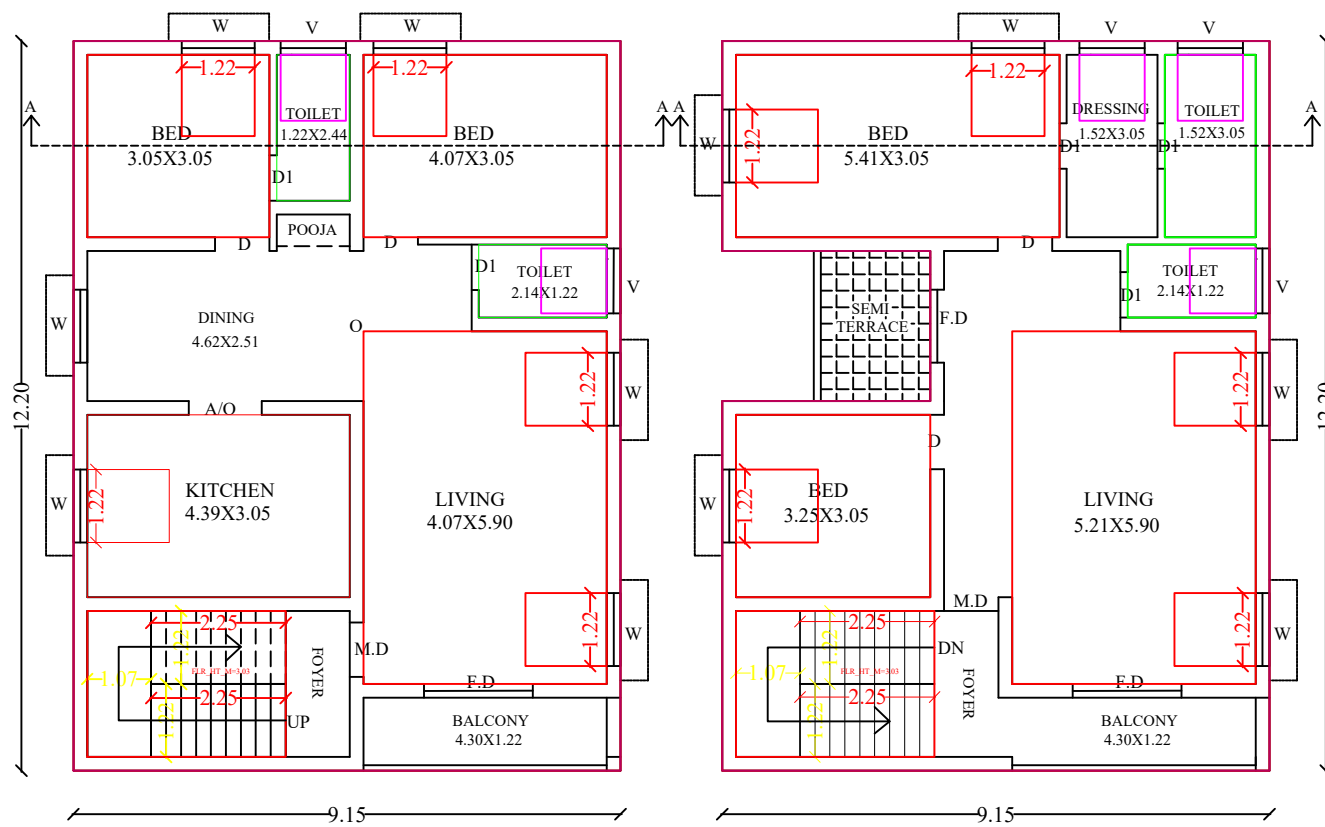


SECTION ON 'AA'

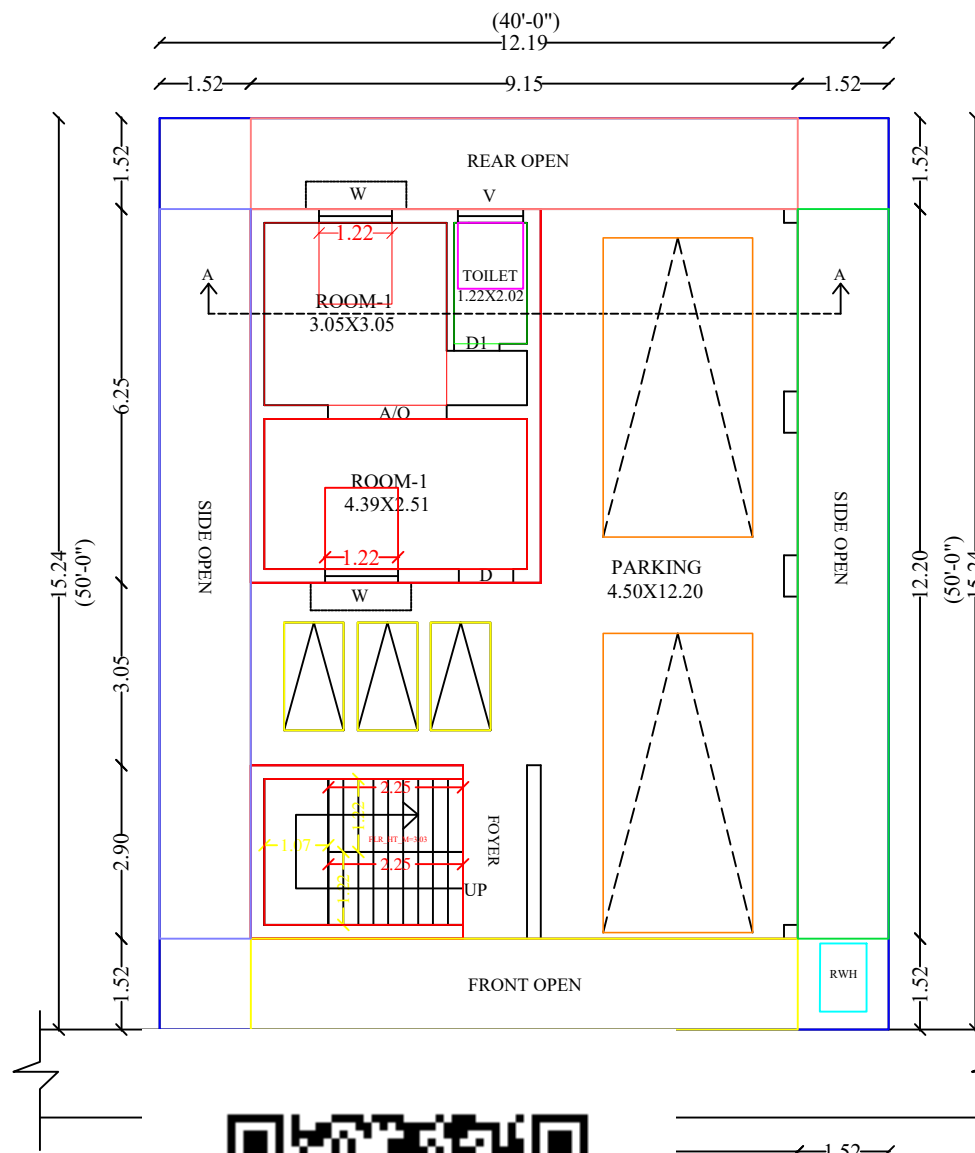


PRO. FIRST FLOOR PLAN

PRO. SECOND FLOOR PLAN

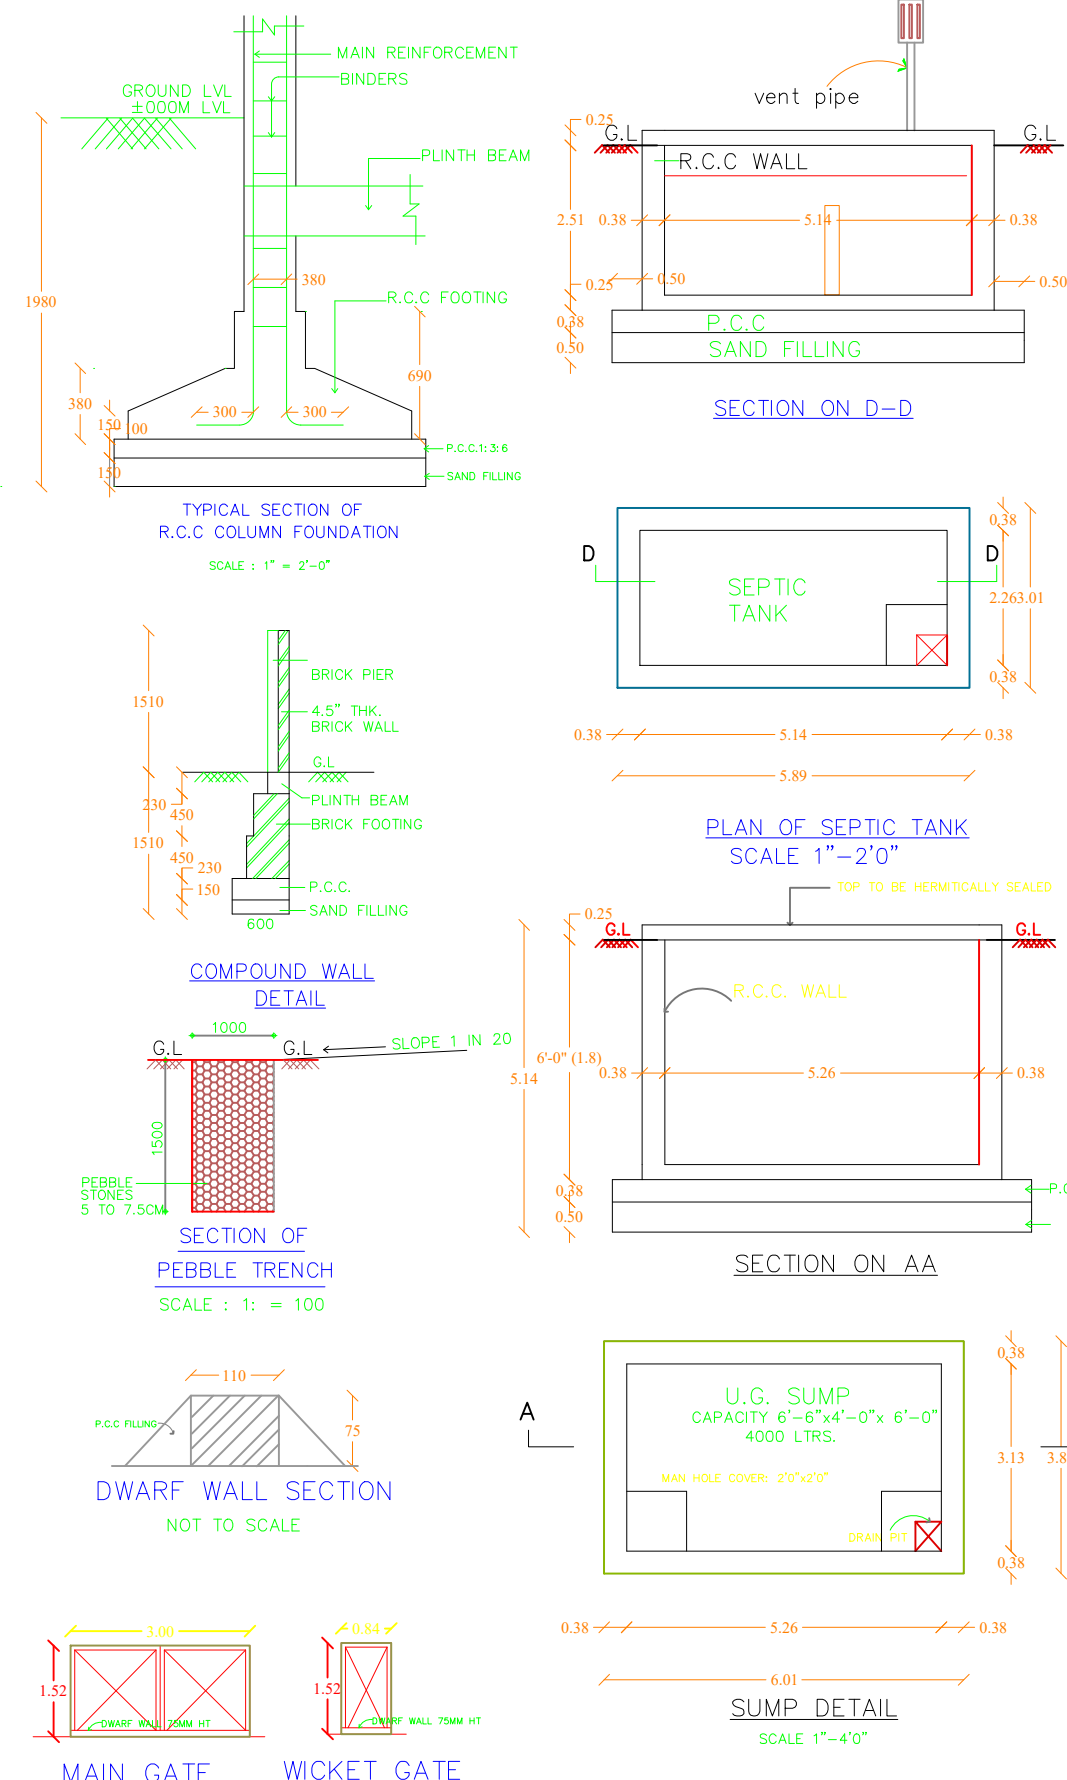

OFFICE USE

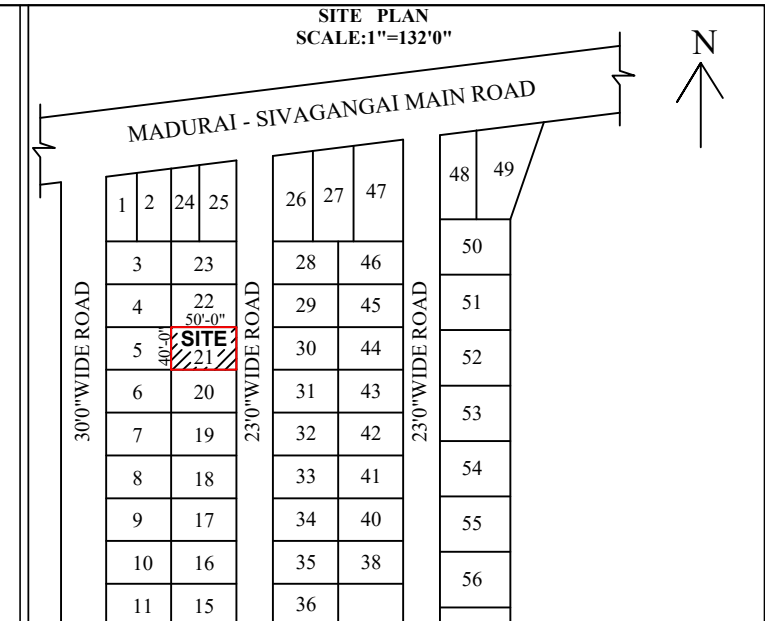

AREA STATEMENT		FSI AREA		NON-FSI AREA		TOTAL AREA	
		SQ.F T	SQ.M T	SQ.F T	SQ.M T	SQ.F T	SQ.M T
SITE AREA (AS PER DOCUMENT)		---	---	---	---	2000.00	185.87
SITE AREA (AS PER SUPER IMPOSED)		---	---	---	---	2000.00	185.87
PRO. STILT FLOOR AREA		437.12	40.61	764.46	71.02	1201.58	111.63
PRO. FIRST FLOOR AREA		1201.58	111.63	---	---	1201.58	111.63
PRO. SECOND FLOOR AREA		1107.62	102.90	---	---	1107.62	102.90
OPEN SPACE AREA		---	---	---	---	798.42	74.24
TOTAL		2746.32	255.14	764.46	71.02		

TOTAL FSI AREA = 214.53 SQ.MT				NO.OF TWO WHEELER PARKING PROVIDED -3 Nos NO.OF. CAR PARKING PROVIDED - 2 Nos			
<u>PARKING AREA DETAILS :</u>				FSI = $\frac{214.53}{185.78 \text{ SQM}} = 1.155 \% < 2.0 \%$			
1. REQUIRED PARKING AREA = 30.40 SQ.M T				PLOT COVERAGE = $\frac{111.63}{185.78} \times 100 = 60.087 \%$			
2. PROVIDED PARKING AREA = 71.02 SQ.M T							
S.No	Description	Feet	Meter	S.No	Description	Feet	Meter
D	Door	3' 0" X 7' 0"	0.91 X 2.13	W	Window	5' 0" X 5' 0"	1.52 X 1.52
D	Door	2' 6" X 7' 0"	0.76 X 2.13	V	Ventilator	3' 0" X 3' 0"	0.91 X 0.91
PLAN SHOWING THE PROPOSED CONSTRUCTION OF A RESIDENTIAL BUILDING IN PLOT No.21, R.S.No.17/49A1B, "THENDRAL NAGAR", MELAVANI ANKUDI GROUP, MELAVANI ANKUDI VILLAGE, VANIYANGUDI PANCHAYAT, SIVAGANGAI TALUK, SIVAGANGAI DISTRICT.							
*All dimensions are in Meter							
*Sewage line connected to Septic Tank main line							
						SCALE : 1:100	

PLAN SHOWING THE PROPOSED CONSTRUCTION OF A RESIDENTIAL BUILDING IN PLOT No.21, R.S.No.2/149A1B, "THENDRAL NAGAR", MELAVANIYANKUDI GROUP, MELAVANIYANKUDI VILLAGE, VANIYANGUDI PANCHAYAT, SIVAGANGAI TALUK, SIVAGANGAI DISTRICT.

*All dimensions are in Meter
*Sewage line connected to Septic Tank main line

A.C.SANCHAI
APPLICANT

Ar.ARAVIND RAJA.T ,B.Arch.,
DTCP No : RA/GR-1/SVG/36/2021
No.62,Valaiyar Street,West Bank,
Manamadurai, Sivagangai.
Mobile : 99441 99802
ENGINEER