


DETAILED PLAN SHOWING THE PROPOSED CONSTRUCTION OF GROUND FLOOR RESIDENTIAL BUILDING
OLD SURVEY NO : 2777Z , NEW SURVEY NO : 2777ZB, NEW PATTI NO:2816, KAMPENY VILLAGE,KURUNKTHANAKOTTAI GROUP & PANCHAYAT
DRIVAKOTTAI UNION, SIVAGANGAI DISTRICT.


NAME OF THE OWNER : THIRU.K.VINOTH S/O NADARAJAN

SCALE : 1:100

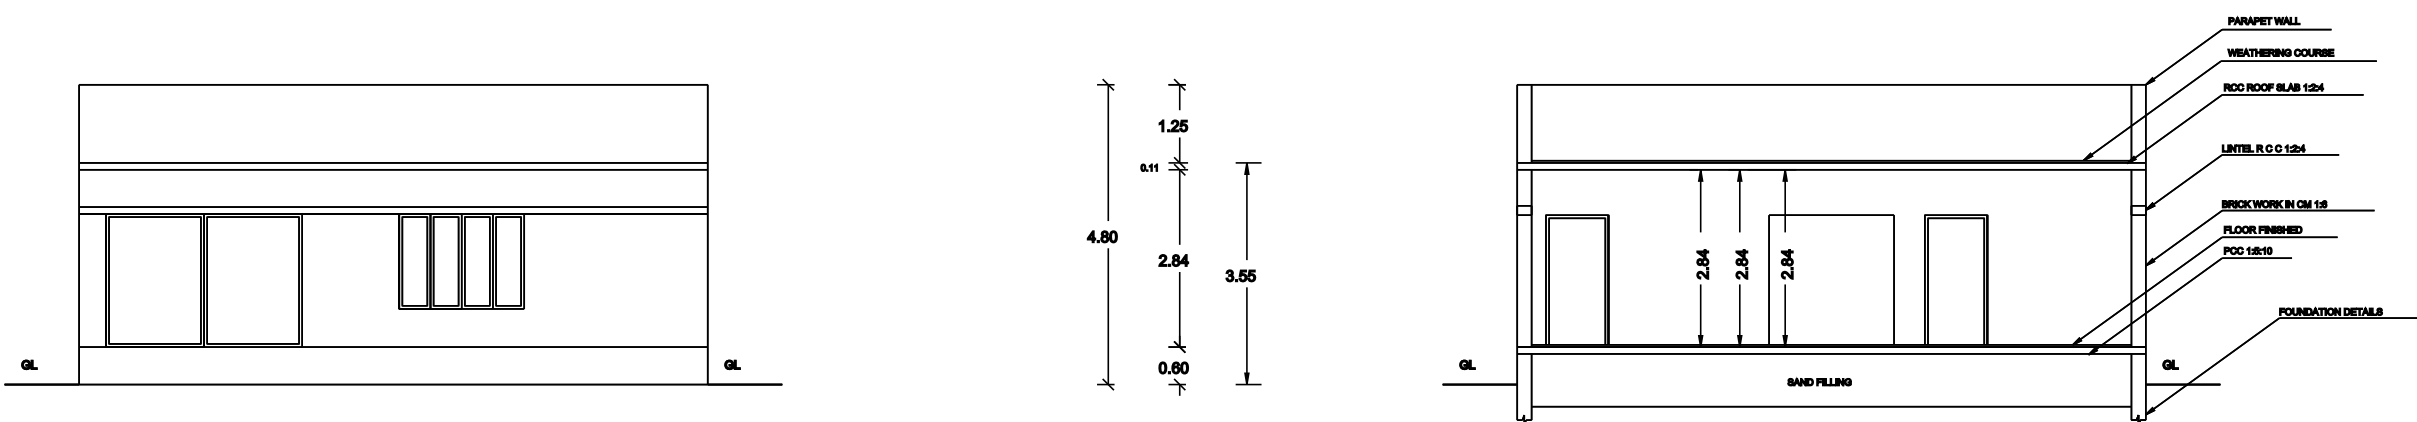

FRONT ELEVATION


SECTION ON "A B"

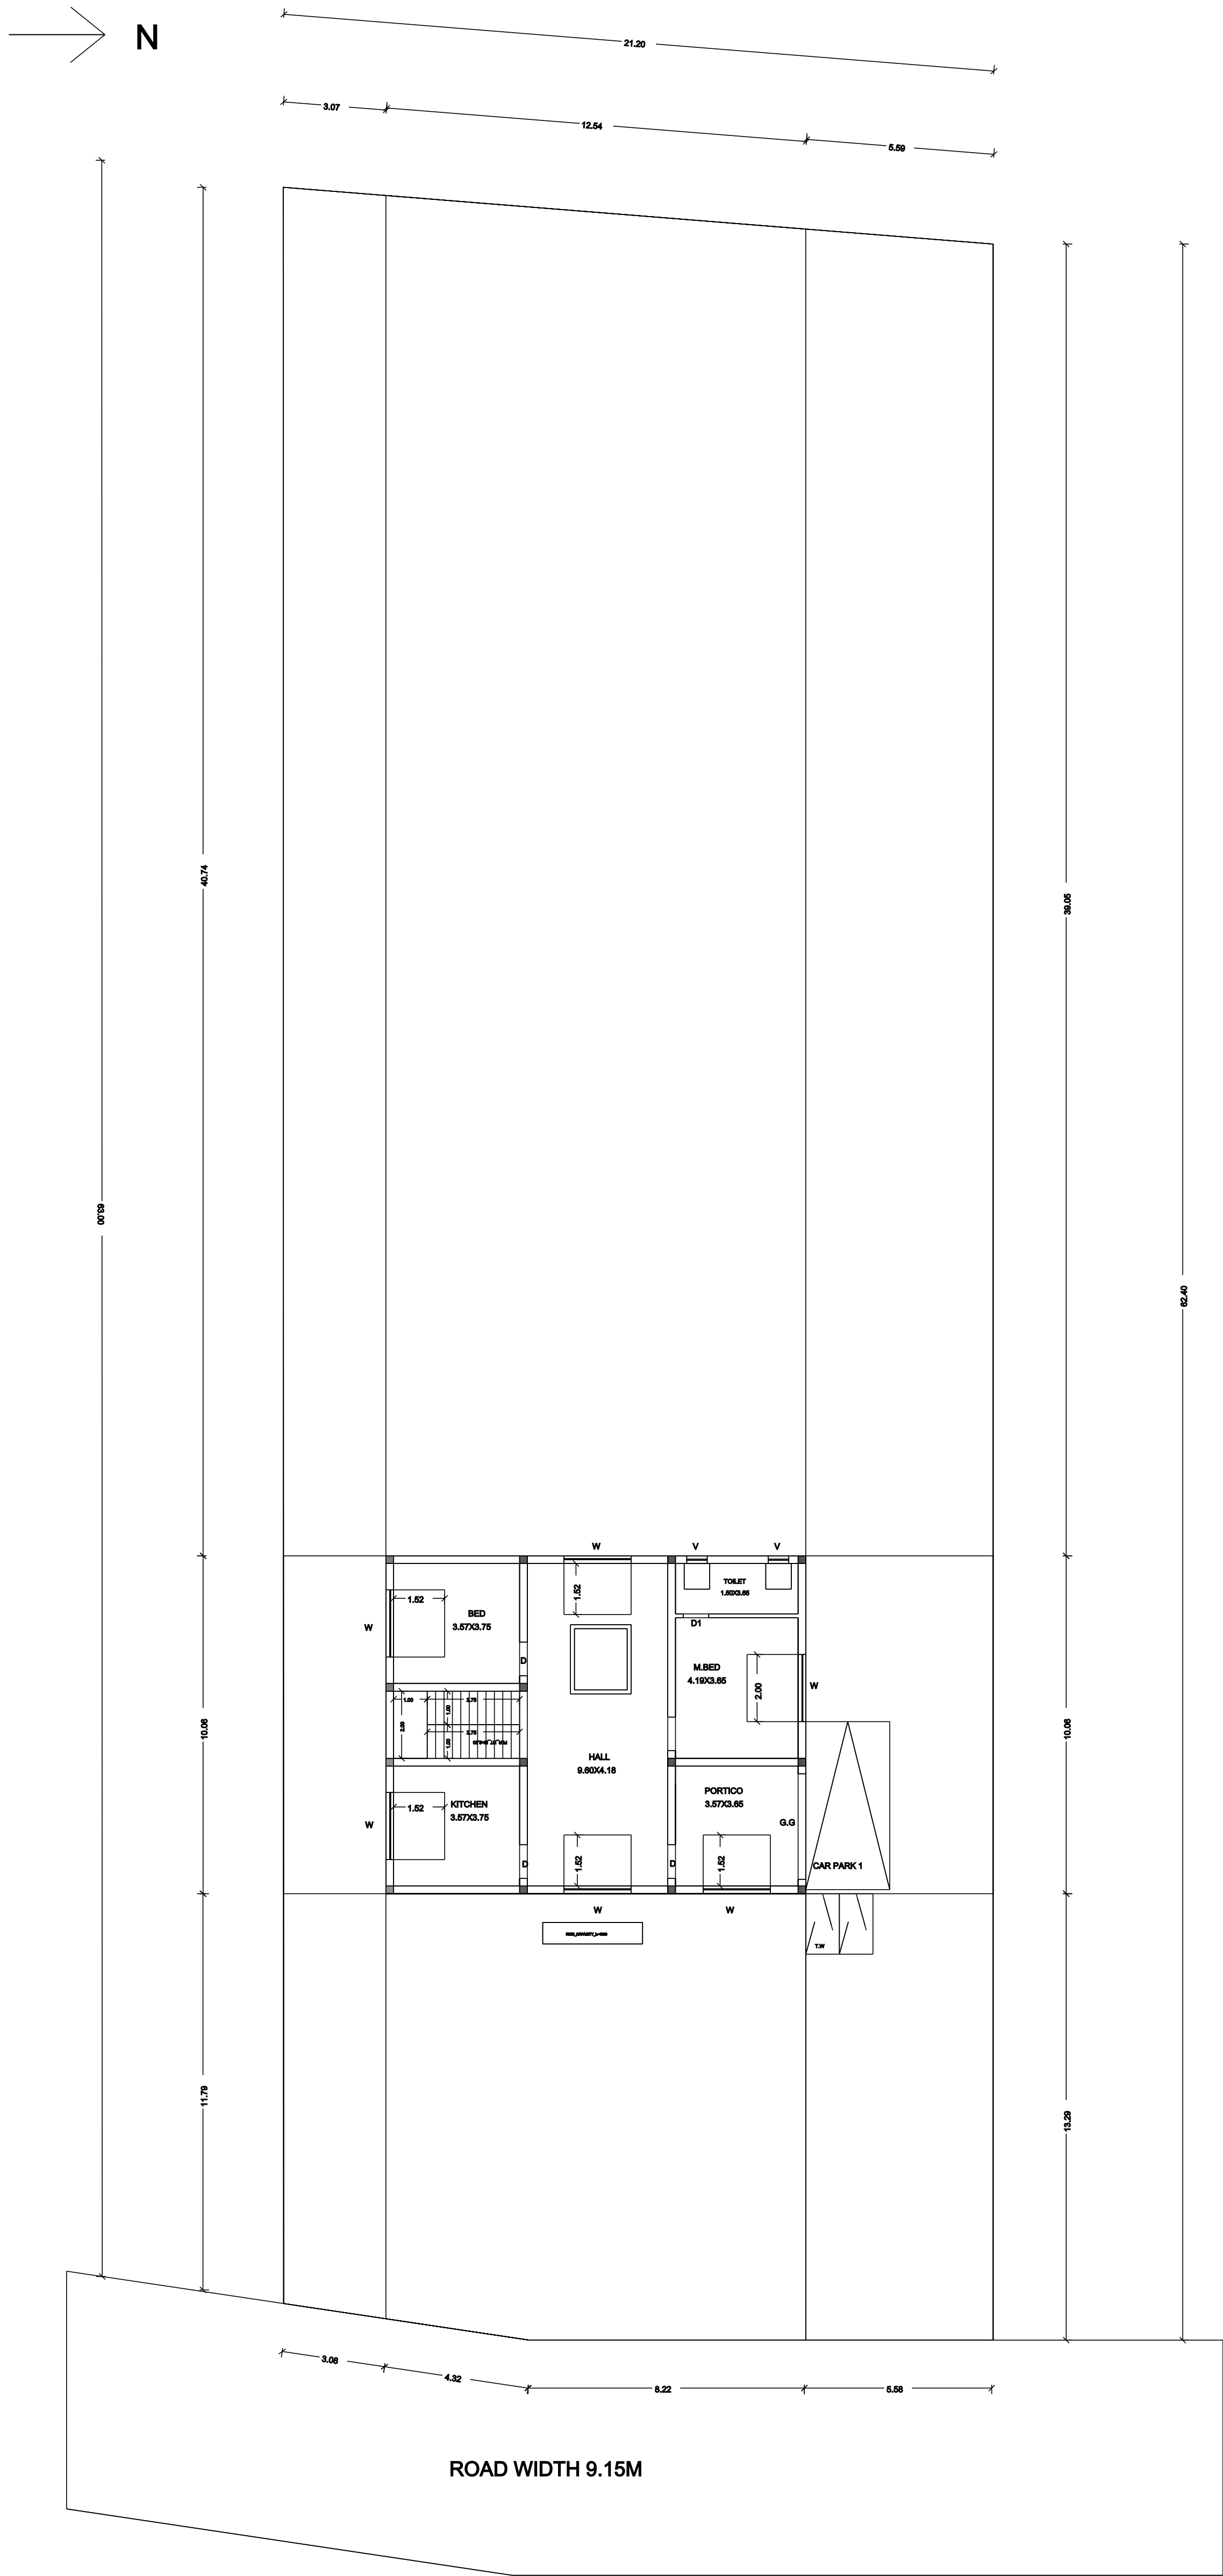

ROAD WIDTH 9.15M

PRO. GROUND FLOOR PLAN

→ Z

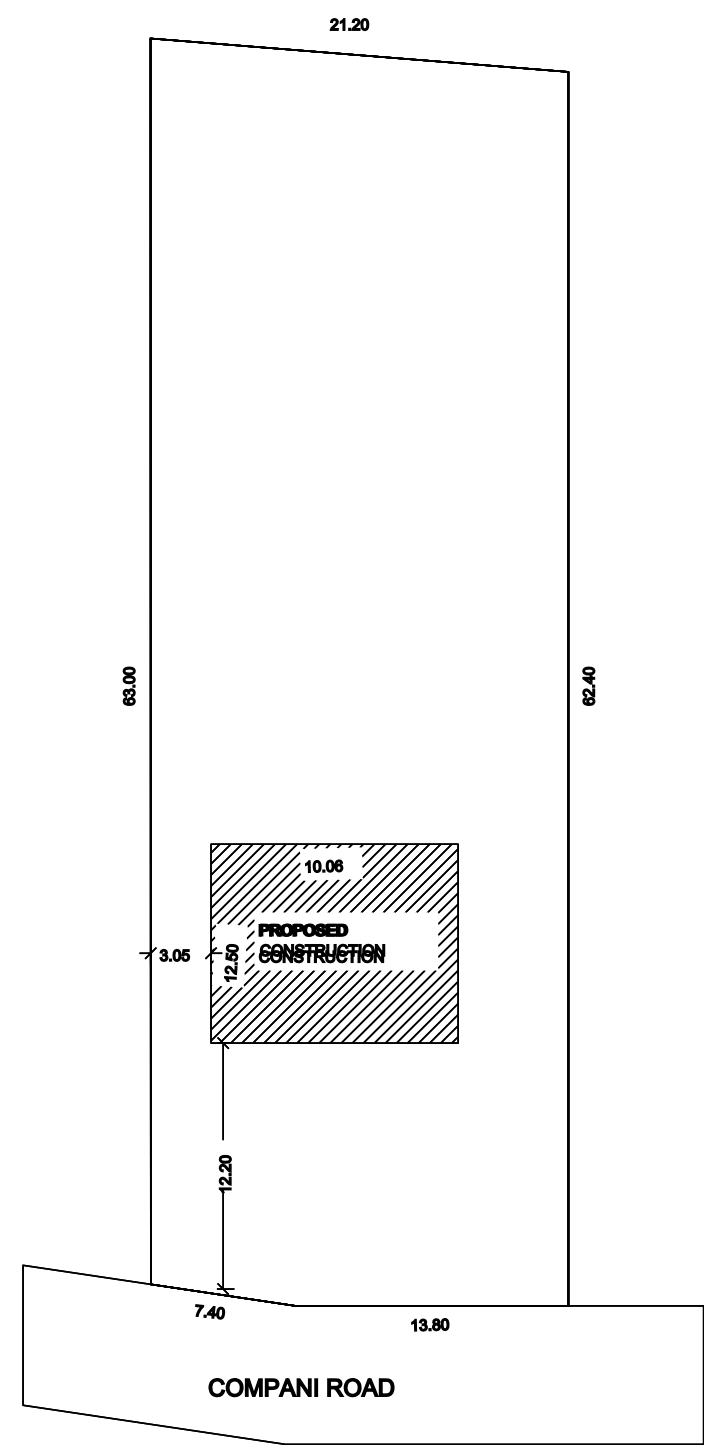

KEY PLAN
SCALE : 1:100

SPECIFICATIONS:

1. R.C.C. FOOTINGS FOR FOUNDATION IN 160 M.M.
2. R.C.C. COLUMNS IN 160 M.M.
3. R.C.C. ROOF SLAB AND BEAMS IN 160 M.M.
4. 4" UP BRICK WORK IN 1:4 M.M. IN 1:4 M.M. STRUCTURE
5. COUNTRY WOOD DOORS WITH PLUM BLINDERS
6. COUNTRY WOOD BLINDS WINDOWS
7. INTERNAL PLASTERING IN 1:4 M.M.
8. EXTERNAL PLASTERING IN 1:4 M.M.
9. WEATHERING COURSE IN BRICK JELLY LINE CONCRETE 1:4 M.M.
10. WEATHERING TILES IN 1:4 M.M. SURF CLAY TILES BLIND 1:4 M.M.

AREA STATEMENT		SQ.FT	SQ.MT
PLOT AREA (AS PER DOCUMENT)		1438.71	133.11
PLOT AREA (AS PER PATTI)		1438.71	133.11
PLOT AREA (AS PER SITE)		1438.71	133.11
GR. GROUND FLOOR AREA		1386.88	128.79
OPEN SPACE GROUND FLOOR		1386.88	128.79
PER AREA		0.00	

PLOT COVERAGE : 9.45 %
FLOOR SPACE INDEX : 0.00

JOURNEY DETAILS:	
DESCRIPTION	IN METER
GO	5.400.13
DOOR	1.000.13
TOILET DOOR	0.870.13
WINDOW	2.000.13
VENTILATOR	0.870.13

COLOUR INDEX	
PROPOSED BUILDING	
EXISTING ROAD	
BOUNDARY LINE	
DEMOLITION	

REGISTERED ENGINEER.

OFFICE USE

OWNER/ POWER AGENT

