



PLAN SHOWING THE PROPOSED GROUND FLOOR CONSTRUCTION OF THE R.C.C ROOF RESIDENTIAL BUILDING OF BEARING IN OLD S.NOS:510/4 & 510/5 NEW S.NO:510/7,PLOT.NO:10,SALAIGRAMAM VILLAGE,SALAIGRAMAM PANCHAYAT & GROUP,ILAYANGUDI TALUK & SIVAGANGAI DISTRICT.



APPLICANT NAME : Mr.K.BABU & Mrs.B.LALITHA.

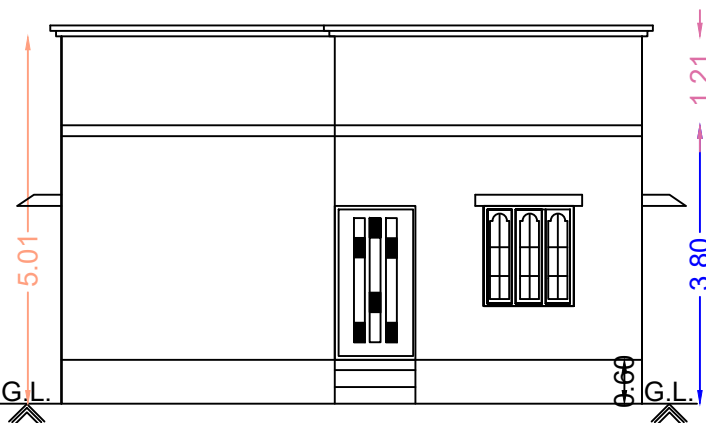


Front Elevation

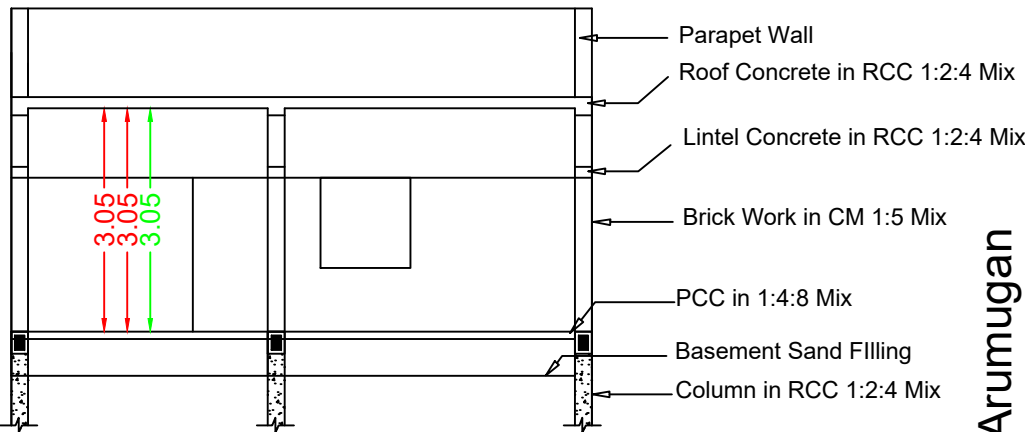



Section RR

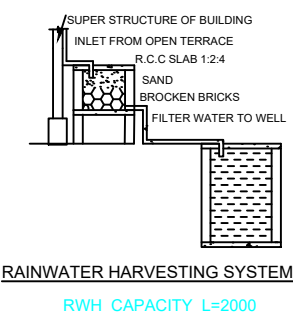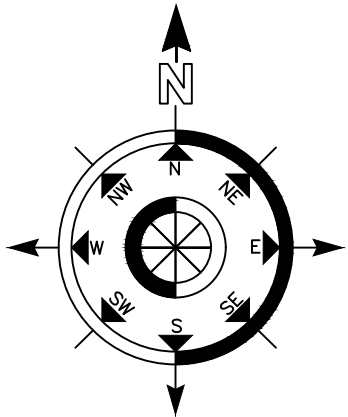

RAINWATER HARVESTING SYSTEM

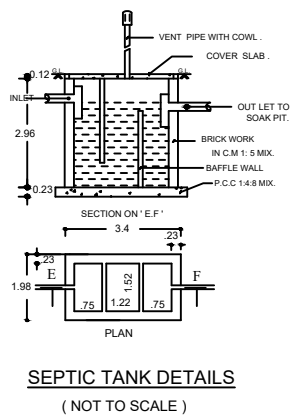


SEPTIC TANK DETAILS (NOT TO SCALE)

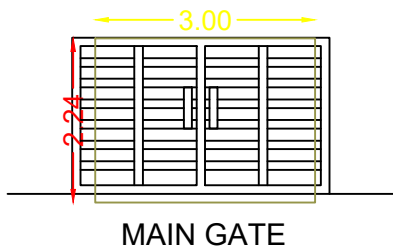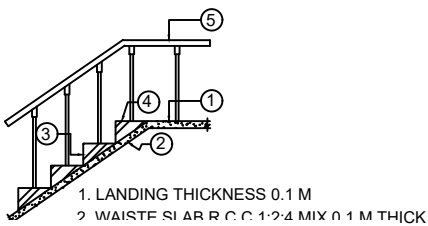


MAIN GATE




SOLAR WATER SYSTEM

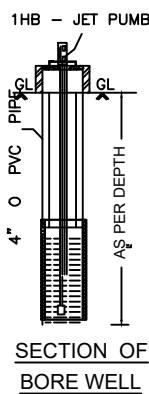


SECTION OF BORE WELL

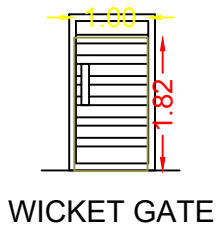

WICKET GATE

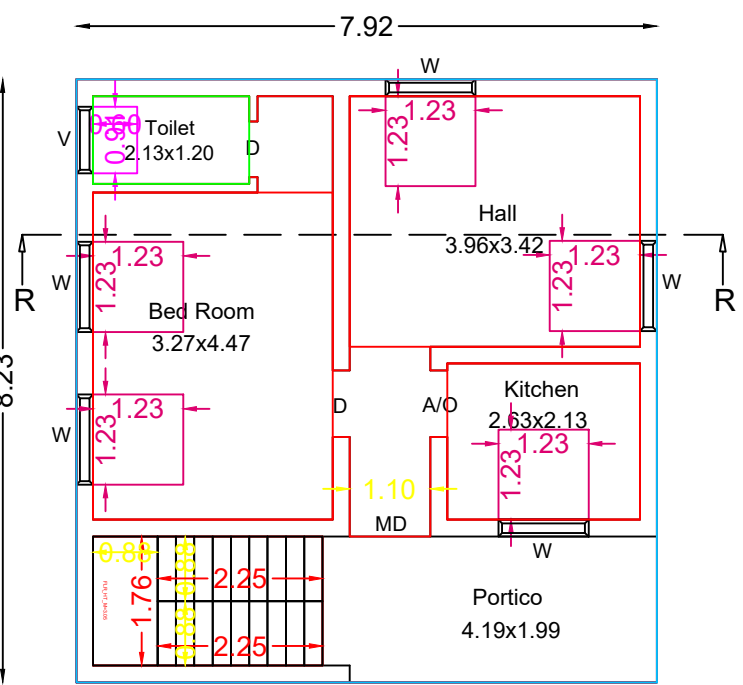


Pro.Ground Floor Plan

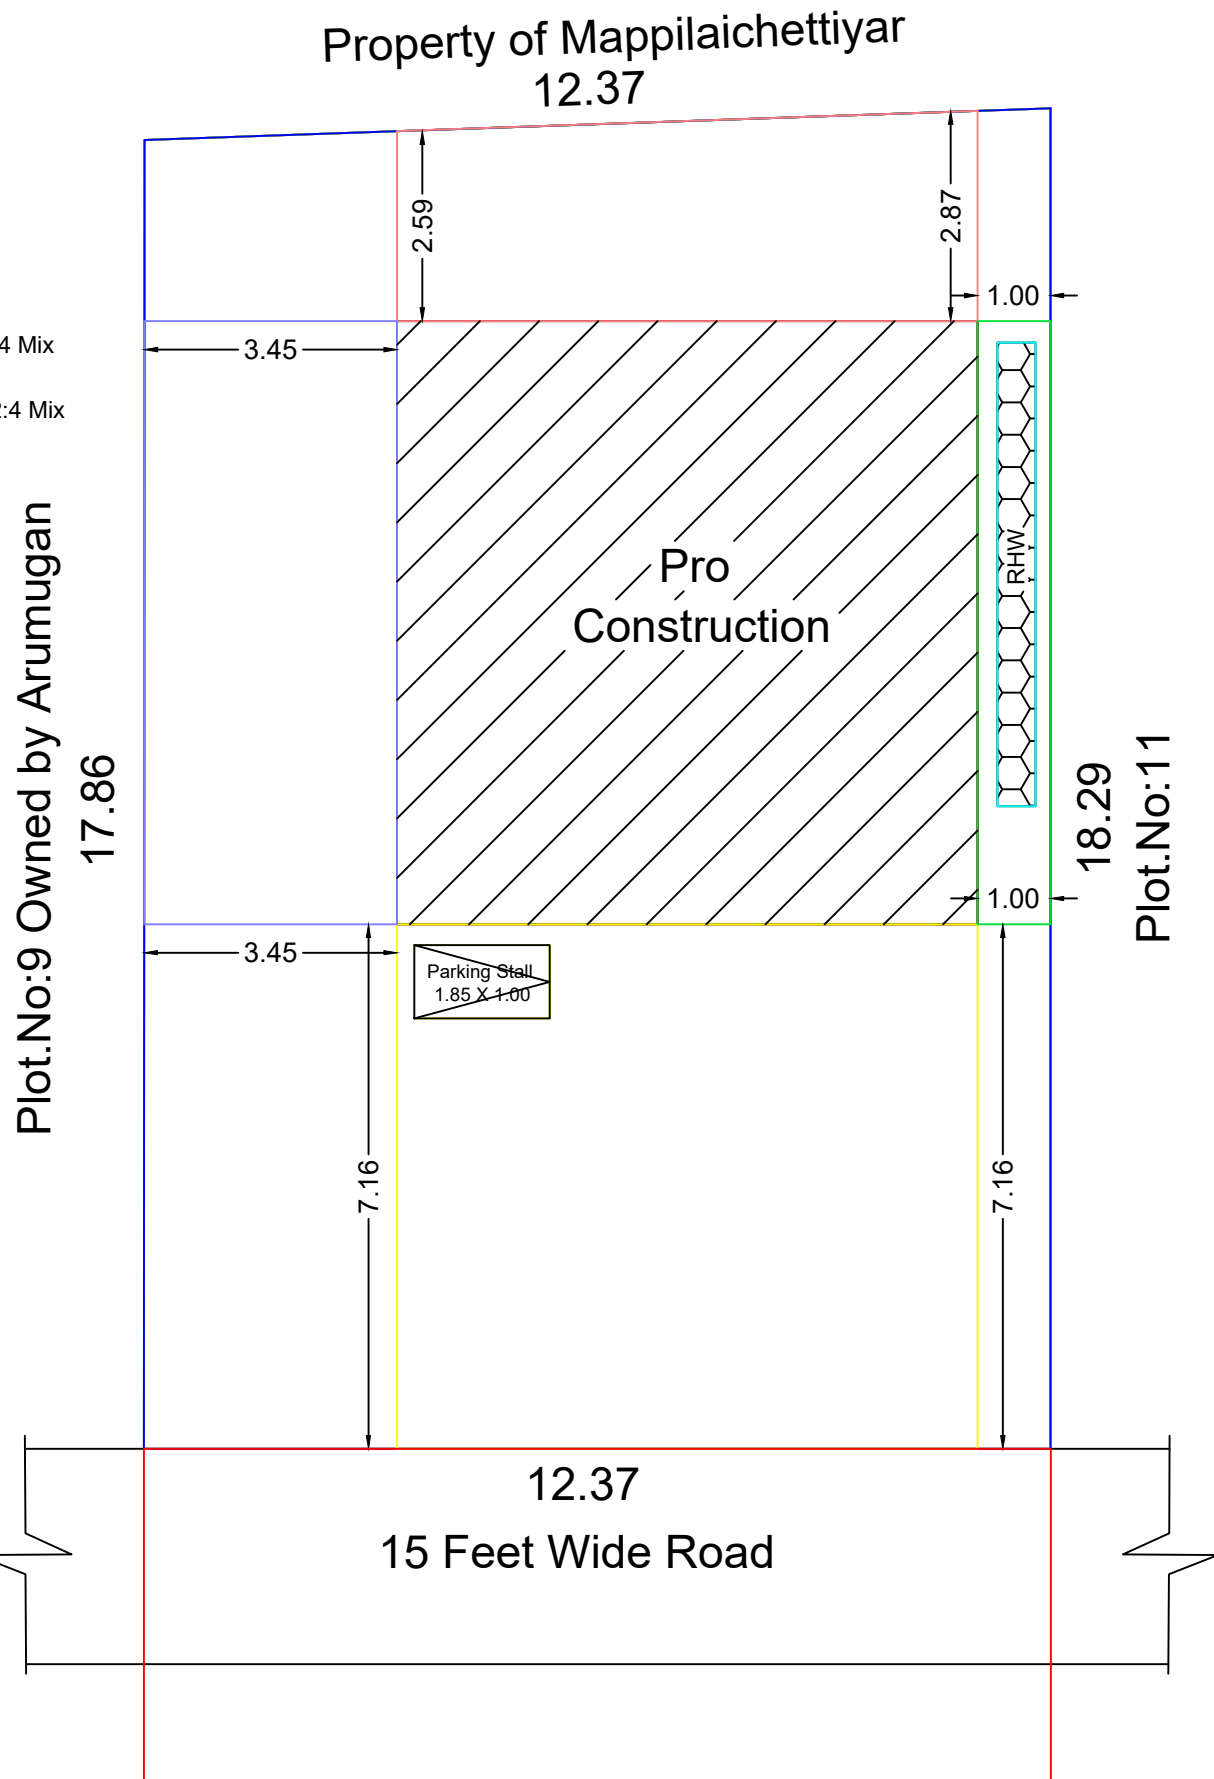

Site Plan

Topo Plan

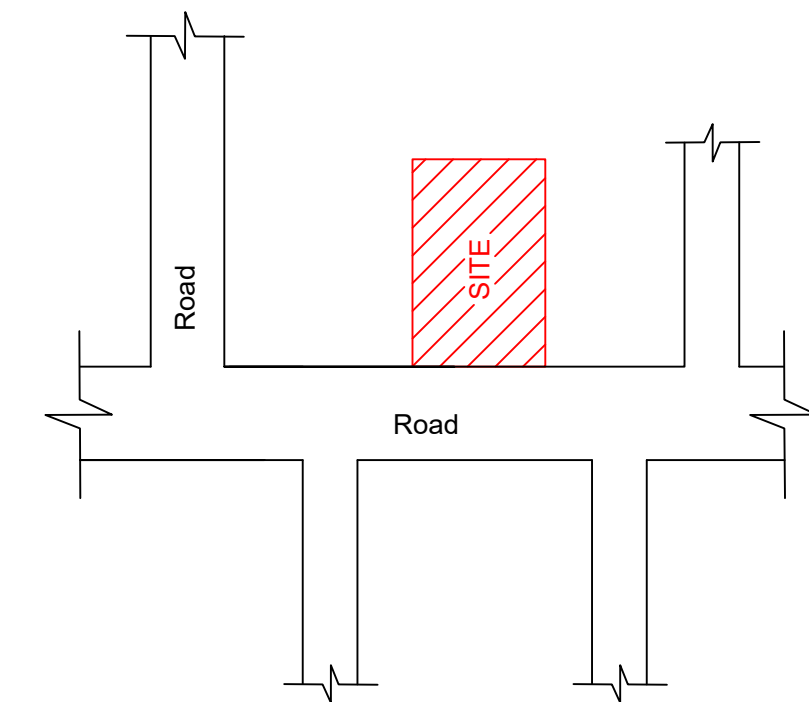

LEGEND	FEET	METRE
MD/DD DOOR	3'3"X7'0"	1.02X2.13
D DOOR	3'0"X7'0"	0.91X2.13
D1 DOOR	2'6"X7'0"	0.76X2.13
W WINDOW	4'0"X4'6"	1.22X1.37
V VENTILATOR	3'0"X2'6"	0.91X0.76

(Scale 1:100)	AREA DETAILS	
	In Sq.Ft	In Sq.Mt
Total Area (As Per Document)	2408.00	223.70
Pro.Ground Floor	701.60	65.18
Open Space	1706.40	158.52

APPLICANT

B. Lalitha
B. Lalitha

Mr.K.BABU & Mrs.B.LALITHA.

REGISTERED ENGINEER

M. Latchiyaventh

Er.M.LATCHIYAVENTHAN,B.E.,
Licensed Building Engineer
Opp Bus Stand
Salaigramam,Ilayangudi
Sivagangai-630710.