




PLAN SHOWING THE PROPOSED CONSTRUCTION OF A RCC ROOF REDISENTIAL BUILDING S.NO:9/24,NEW PATTA NO:850, NEW S.NO:9/24
PLOT NO:5, SEMBOOR VILLAGE, ARASANOOR PANCHAYAT, SIVAGANGAI PANCHAYAT UNION, THIRUPPUVANAM TALUK,
SIVAGANGAI DISTRICT,

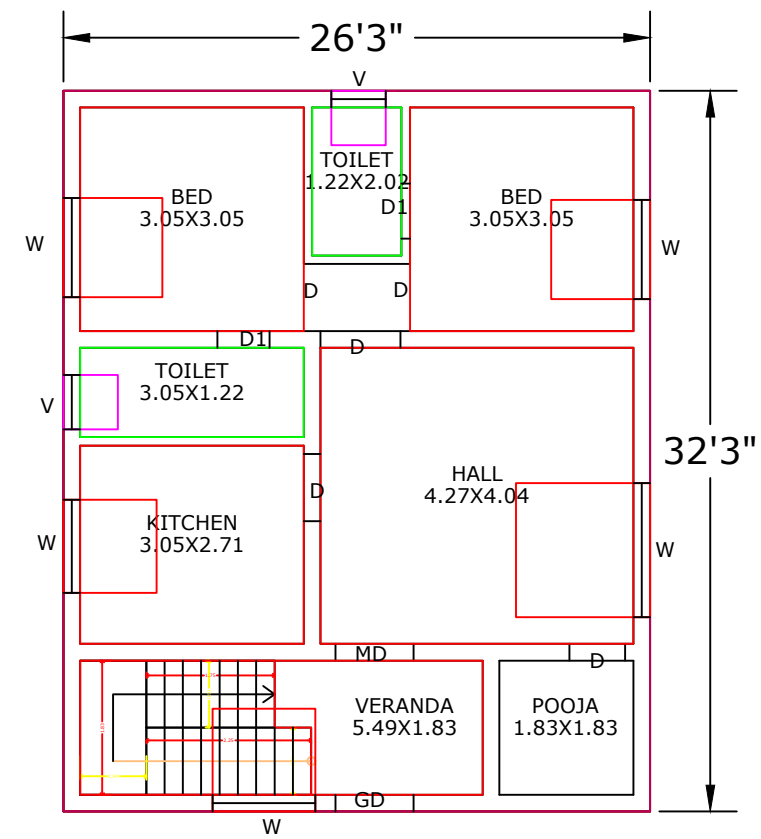


GROUND FLOOR PLAN

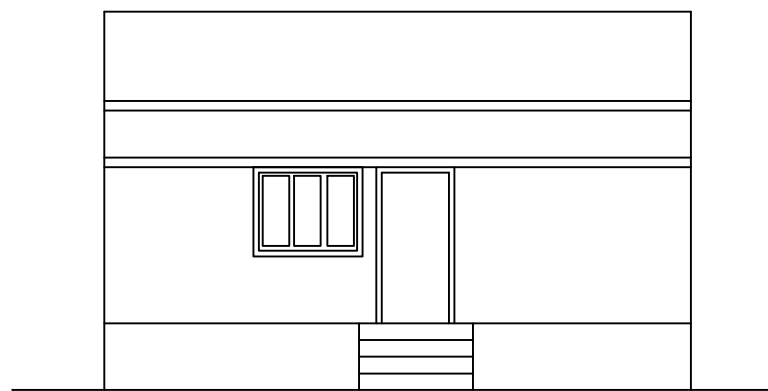


ELEVATION

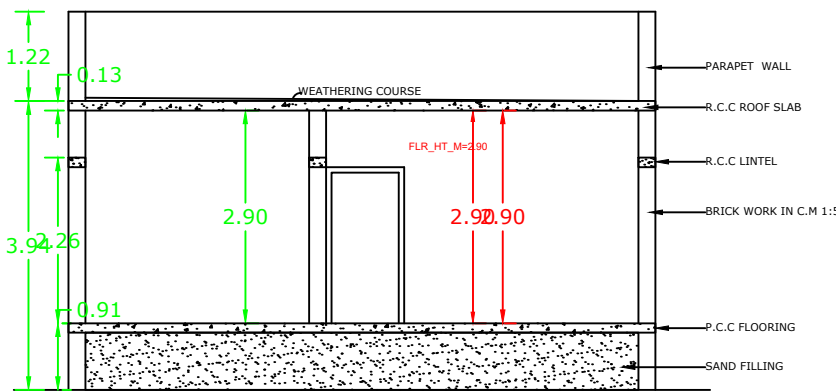


SECTION ON A-A

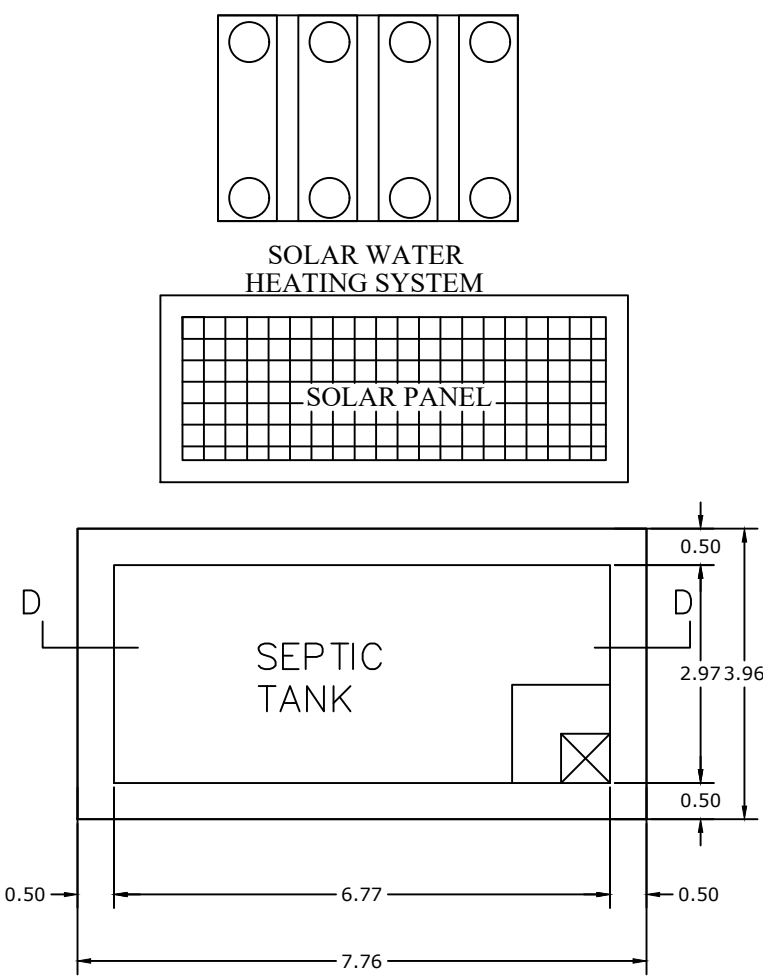


PLAN OF SEPTIC TANK
SCALE 1" - 2'0"

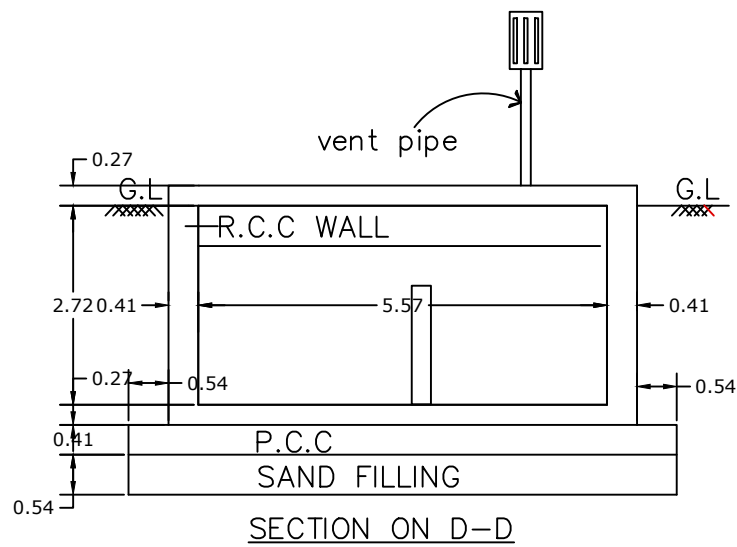


SECTION ON D-D

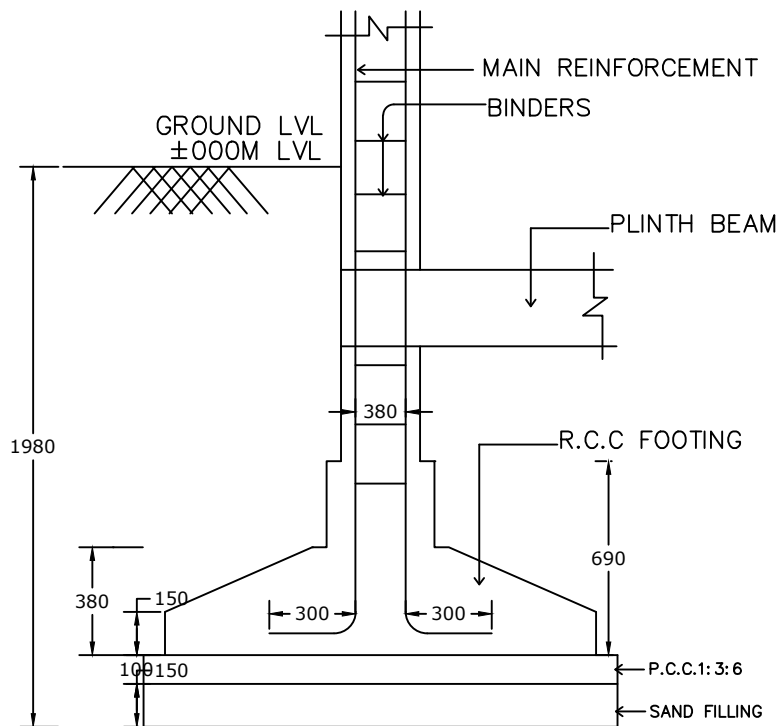

TYPICAL SECTION OF
R.C.C. COLUMN FOUNDATION
SCALE : 1" = 2'-0"

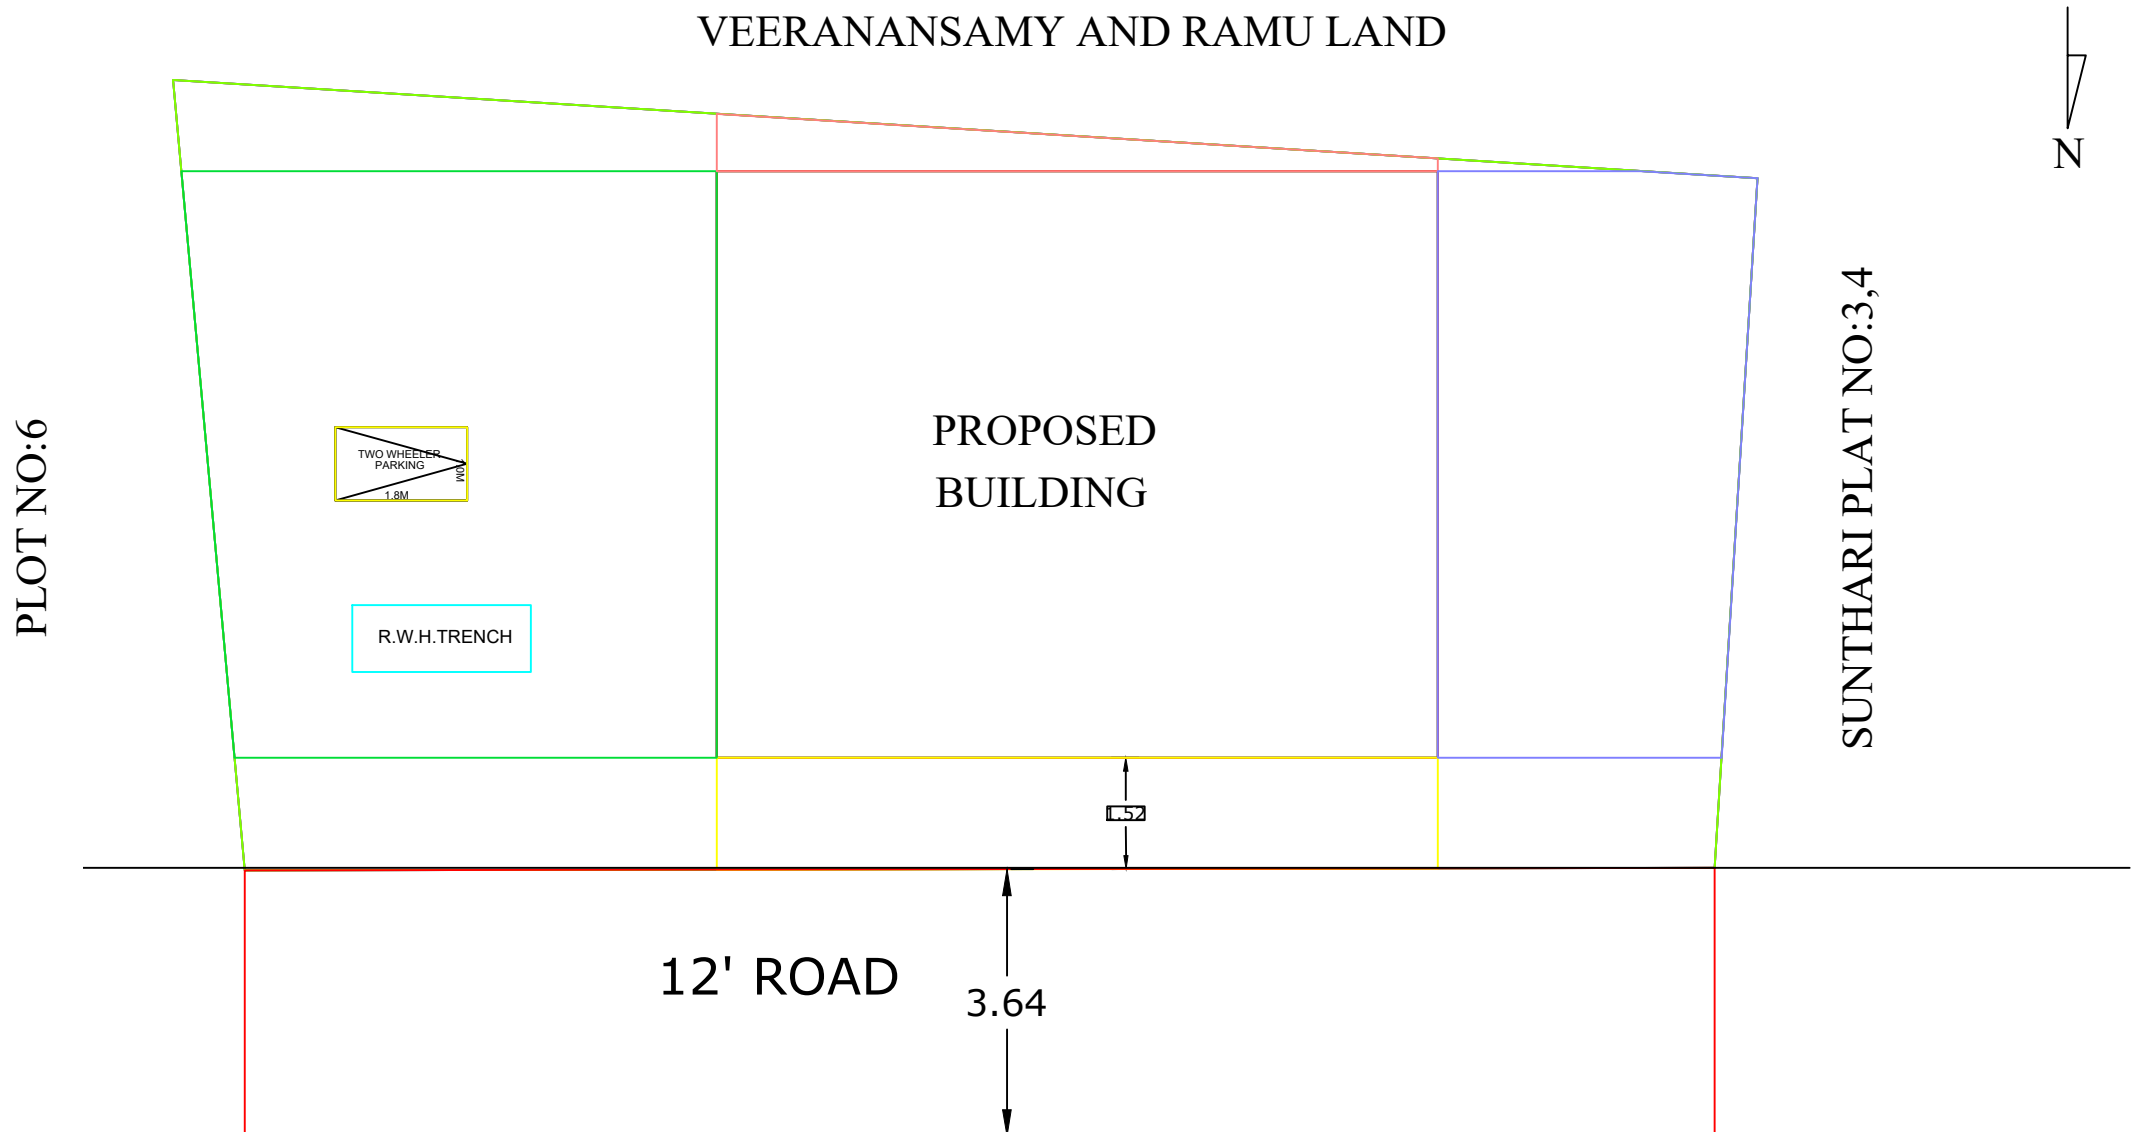

SITE PLAN

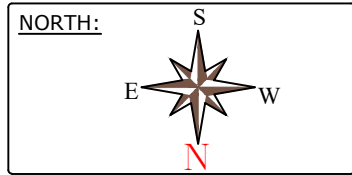

AREA DETAILS:		
	Sq.Ft	Sq.m
TOTAL AREA OF SITE (AS PER DOCUMENT)	2261.00	210.00
PRO.GROUND FLOOR AREA	846.58	78.65
OPEN AREA	1414.42	131.35

JOINERY:

MD	> 3'6" X 7'0"
D	> 3'0" X 7'0"
D1	> 3'0" X 7'0"
D2	> 2'6" X 7'0"
W	> 4'6" X 4'0"
W1	> 4'6" X 2'6"
V	> 2'6" X 2'6"

REGISTER ENGINEER:

N. S. R.
Er.N.SRINIVASA RAMANUJAM DCE.
Consulting & Licensed Engineer
Construction Engineer D.T&CP
REG No - CE/SVG DIST/34/2021
7B,Swamy Sannathi Street
THIRUPPUVANAM -630 611,sivagangal Dist.
Cell : 98421 14028 ,94871 24028

CLIENT

M. S. S.

MUNEESWARAN

FSL:
Floor Space Index = $\frac{78.65}{210.00} \leq 2 = 0.375$

OFFICE USE :