

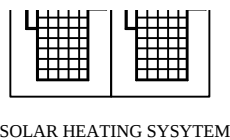
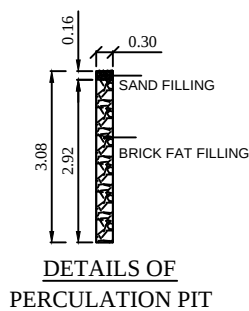
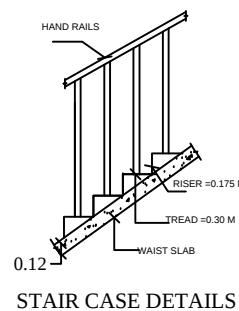
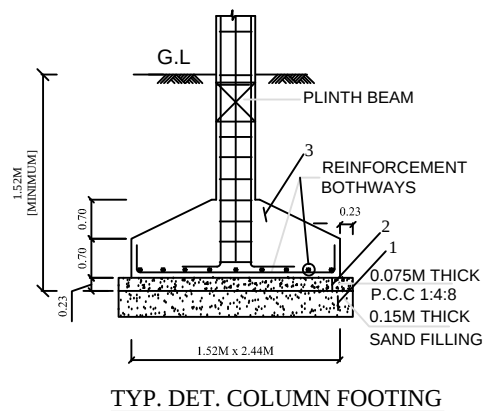
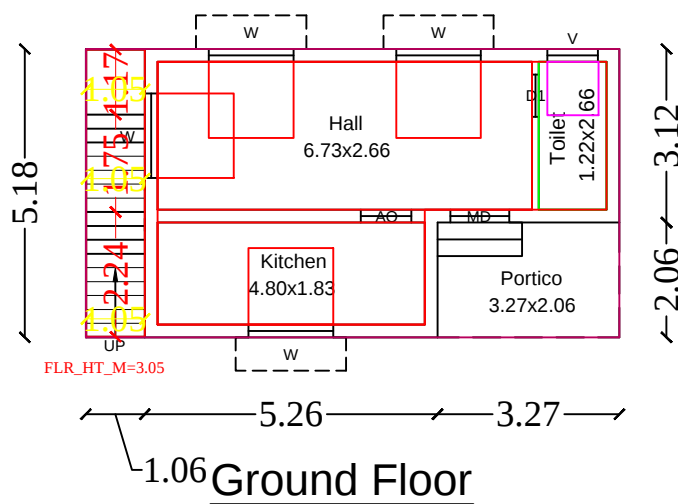
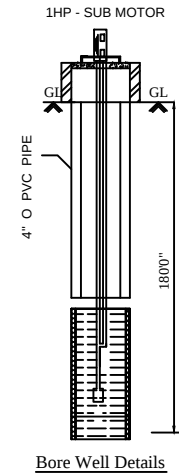
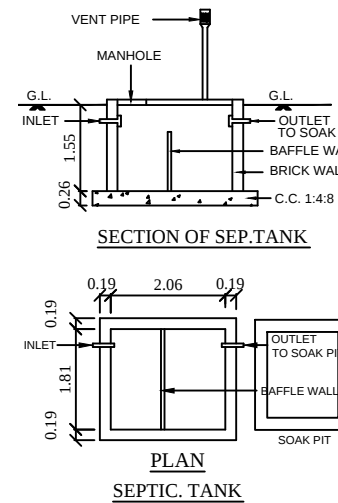


PLAN SHOWING THE PROPOSED CONSTRUCTION OF R.C.C. ROOF RESIDENTIAL BUILDING GROUND FLOOR AT OLD SY.NO.37/9, NEW SY.NO.37/21, PATTa NO.1422, BLOCK NO.B, PLOT NO.B-6 PART, IN ARIYAKUDI VILLAGE, ARIYAKUDI GROUP, ARIYAKUDI PANCHAYAT, SAKKOTTAI UNION, KARAIKUDI TALUK, SIVAGANGAI DISTRICT.

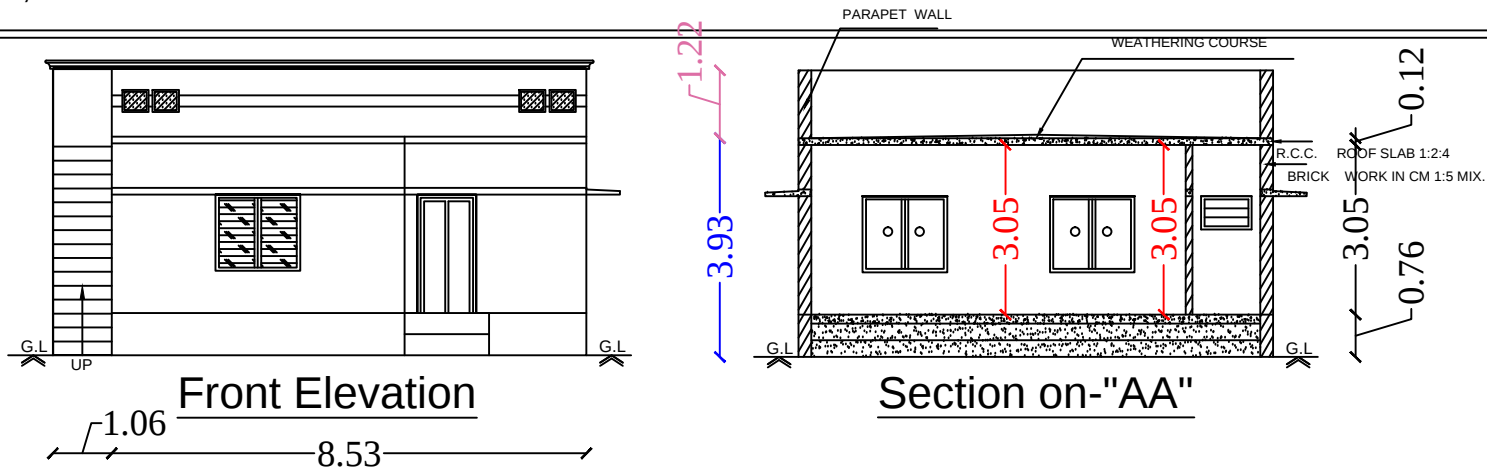

Ln.Er.V.Muthu B.E.,M.I.E.,F.I.V.,M.Sc., (RV)
MR CONSTRUCTIONS
No.25, Ever Green Complex, College Road
Karaikudi-630 002
Mob:94432 26127 ,6379891035

Sy.No.38/4A & 38/4D
Balaji Nagar Layout

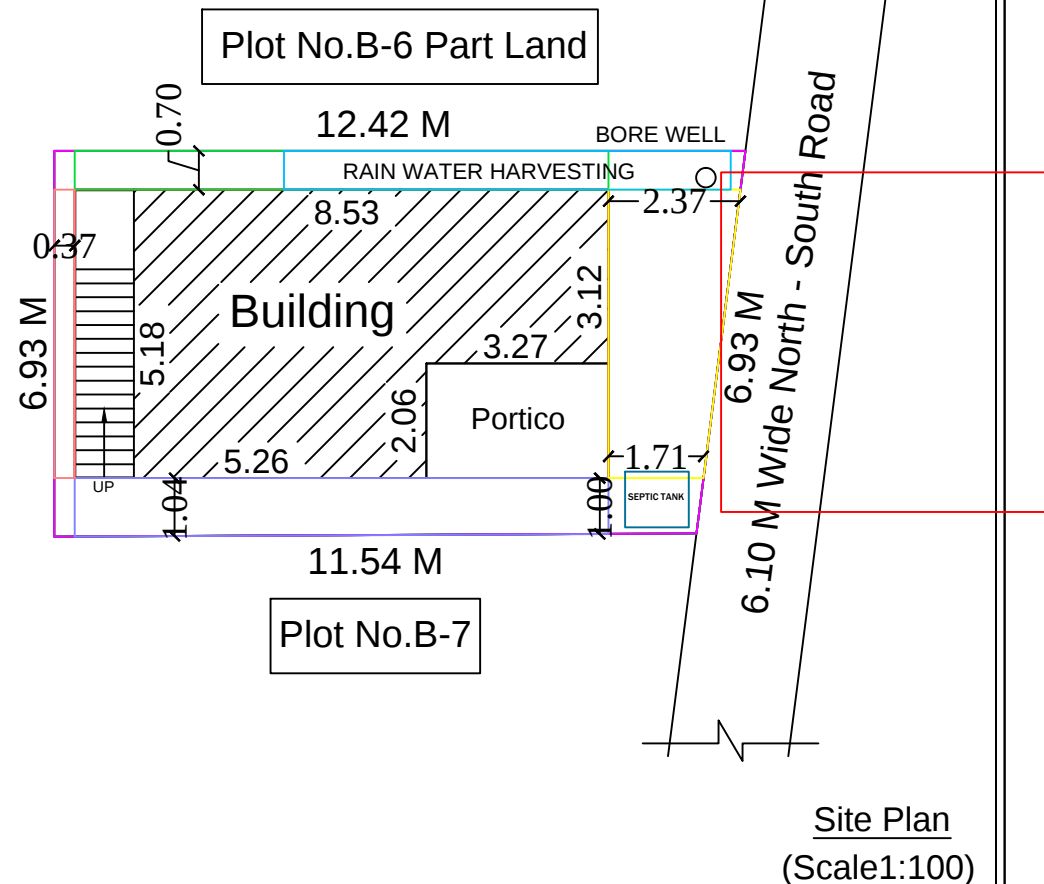

LEGEND	FEET	METRE
RD, D DOOR	3'0"x7'0"	0.92x2.13
MD MAIN DOOR	3'6"x7'0"	1.10x2.13
D1 DOOR	2'6"x7'0"	0.76x2.13
AO ARCH OPEN	3'0"x7'0"	0.92x2.13
W WINDOW	5'0"x4'6"	1.52x1.37
V VENTILATOR	3'0"x2'0"	0.91x0.60
AREA DETAILS	SQ.FT.	SQ.M.
As Per Document	894.98	83.14
As Per Patta	894.98	83.14
As Per Site	894.98	83.14
PLINTH AREA DETAILS		
Ground Floor Area	534.75	49.68
Open Space Area	360.23	33.46
FSI DETAILS	PROPOSED	PERMISSIBLE
Total Plinth Area Plot Area	0.60	2
49.68 83.14		
OWNER'S NAME & SIGN:-		
Smt.S.Suguna W/o : Thiru.Subramani		
ENGINEER:-		
Ln.Er.V.MUTHU, B.E., M.I.E., F.I.V., M.Sc. (Valuation). Registered Valuer, (I.T.) Reg. No: 07 / 2004-05 (Wealth Tax) / 1981 Chartered Engineer, Structural Engineer, Karaikudi Municipality Registered Engineer Grade - I D.T.C.P & Collectorate Panel Engineer M.R. CONSTRUCTIONS No: 25, " Ever Green Complex ", College Road, Karaikudi - 2, Sivagangai District. Cell: 94432 26127, 6379891035		
Site Plan (Scale1:100)		