


PLAN SHOWING THE PROPOSED CONSTRUCTION OF R.C.C BUILDING AT S.NO:64/17,
PLOT NO.2,OKKUPATTI VILLAGE& PANCHAYAT,MALAMPATTI GROUP,
SIVAGANGAI TALUK , SIVAGANGAI DISTRICT.


SCALE : 1:100 (ALL DIMENSIONS ARE IN METRE).

APPLICANT NAME : Mr.K.MURUGAN S/O KRISHNAN.


LOCALITY/NAGAR :SRI ANANDHA VINAYAGAR NAGAR.

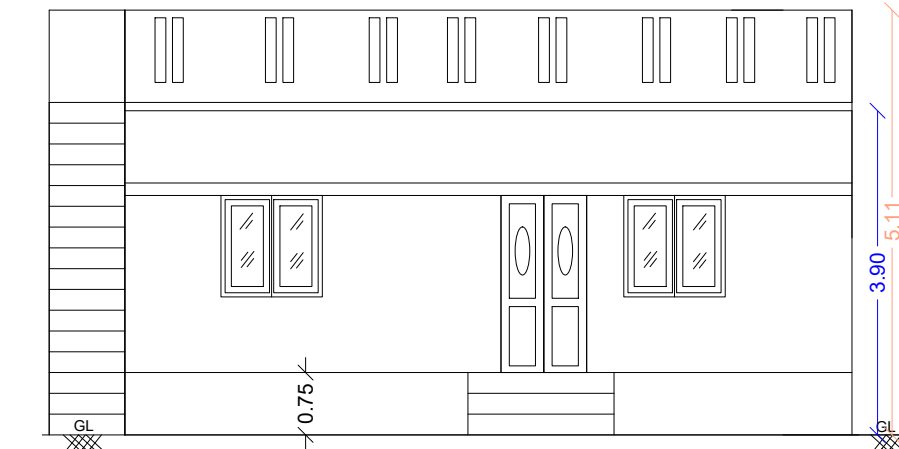


FRONT ELEVATION

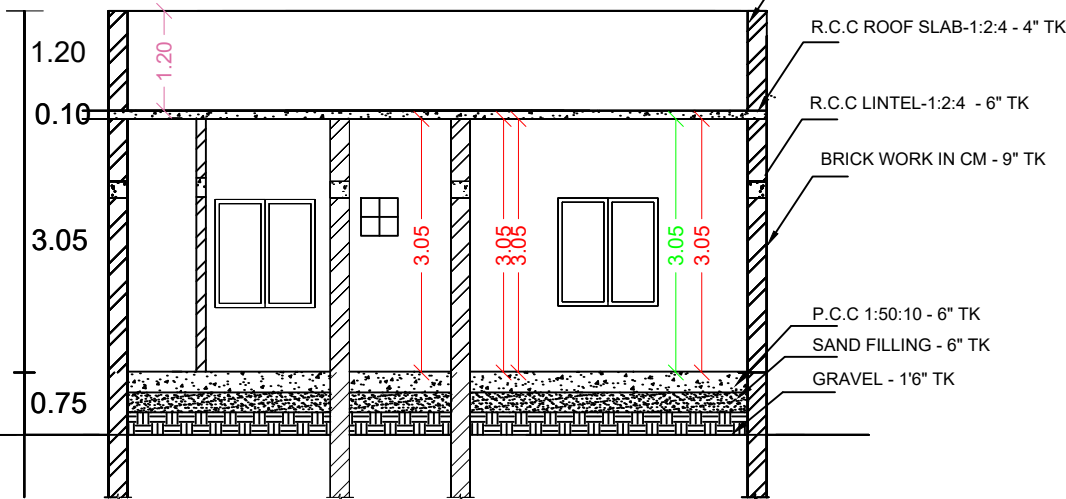


SECTION-AB

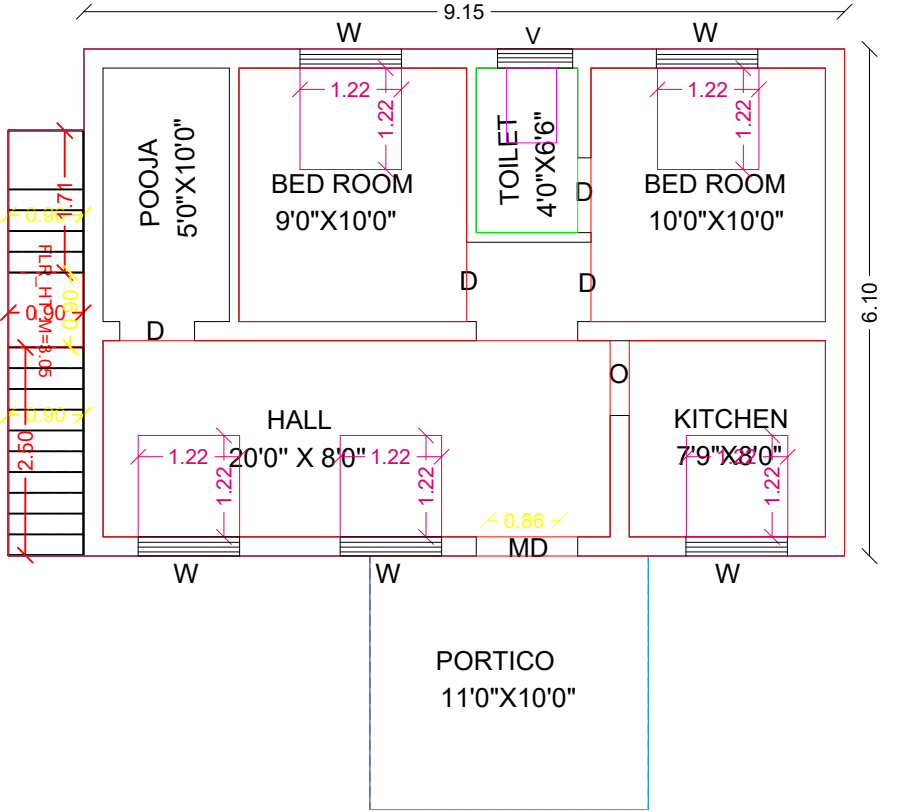


GROUND FLOOR

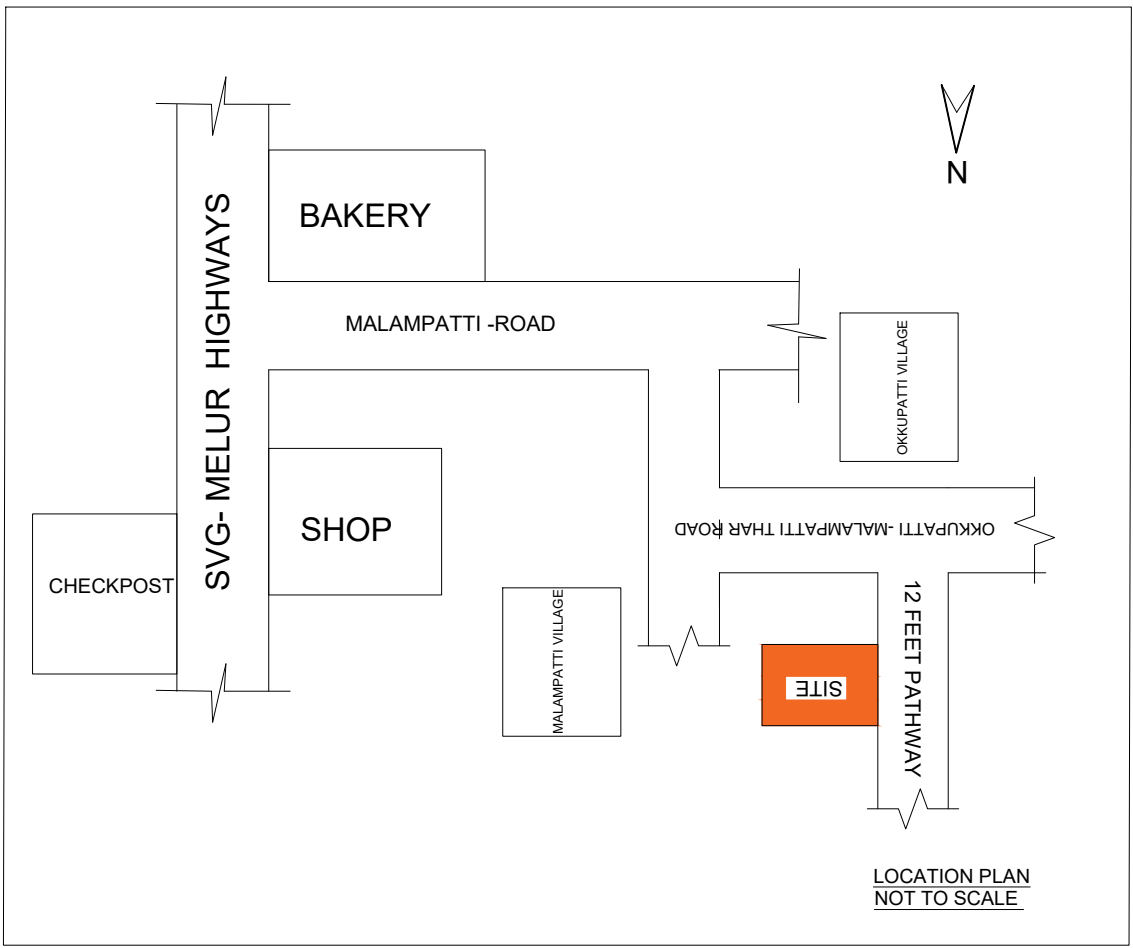


LOCATION PLAN
NOT TO SCALE

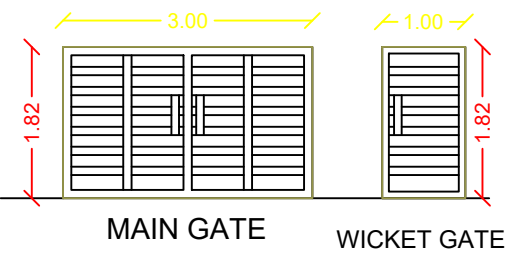

MAIN GATE WICKET GATE

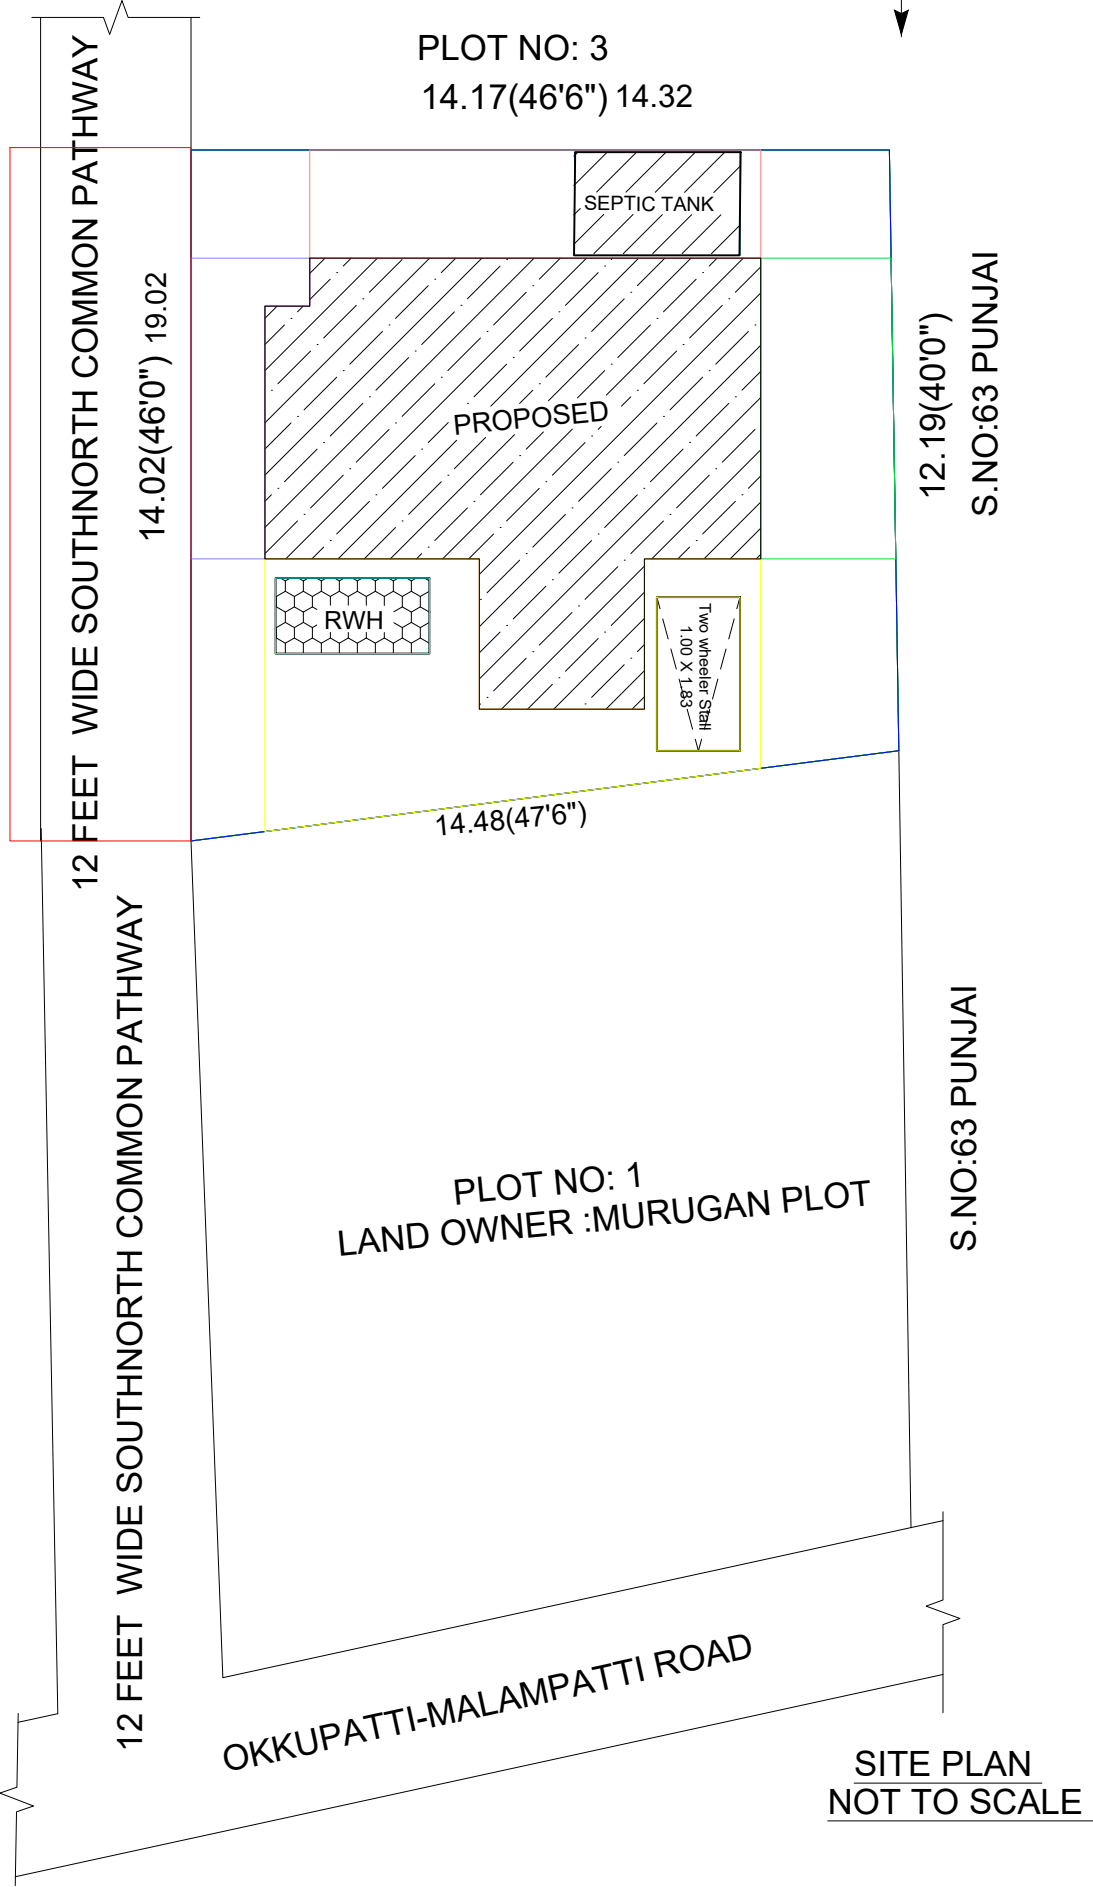

SITE PLAN
NOT TO SCALE

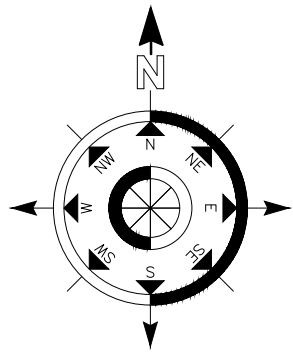

COLOR INDEX

PROPOSED BUILDING	
PROPOSED SITE	
SOLAR PANEL	
RAIN WATER HARVESTING	

FSI AREA :TOTAL FLOOR AREA
SITE AREA =0.38

CASE TYPE : NEW PROPOSAL

PLOT USE : RESIDENTIAL

DWELLING UNITS : 1 -NOS

AREA OF THE PLOT : 2000.00SFT(PLOT NO:2)

SCHEME/AREA: PLOT REGULARISED

LAYOUT APPROVAL NUMBER :
DATE :


JOINERY DETAILS	METRE
MD - CW DOOR	1.10 X 2.10
D - CW DOOR	0.90 X 2.10
W - CW WINDOW	1.22 X 1.22
V - VENTILATOR	0.90 X 0.60

AREA DETAILS	SFT	SQM
SITE AREA (As per doc)	2000.00	185.80
SITE AREA (As per patta)	4734.00	439.79
PRO BUILD GF	651.00	60.48
PORTICO	110.00	10.21
OPEN AREA	1239.00	115.10


APPLICANT: Mr.KRISHNAN .

Mr.MP.SIVAGANESH
B.E(CIVIL),MBA,A.M.I.E,A.I.V.,
CHARTERED ENGINEER & APPROVED VALUER
ENGINEER GRADE-II (DTCP&SVG MUNICIPALITY)
REG NO:RE.II/SVG.23/24,REG NO:112/LS/2023/00008
OPP TO RDO OFFICE,NEAR LIC,SIVAGANGAI -630561
PH:8056696469,8610090089.


ENGINEER

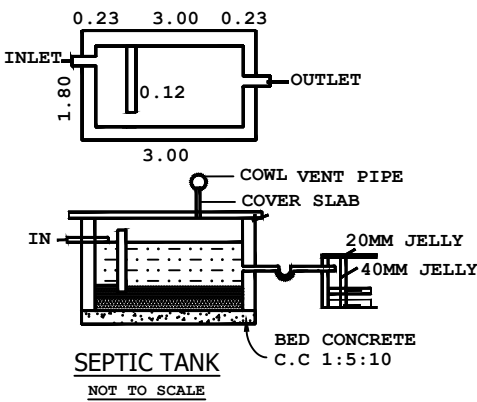


SEPTIC TANK
NOT TO SCALE

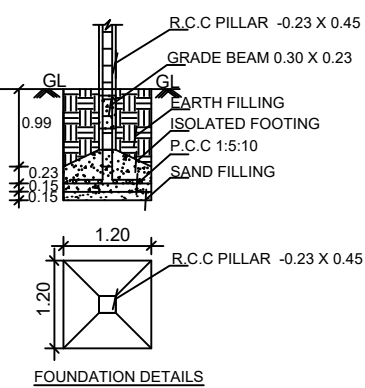


FOUNDATION DETAILS

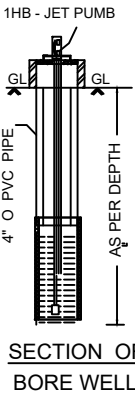


SECTION OF
BORE WELL

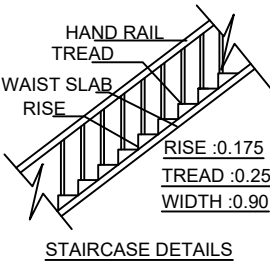

STAIRCASE DETAILS

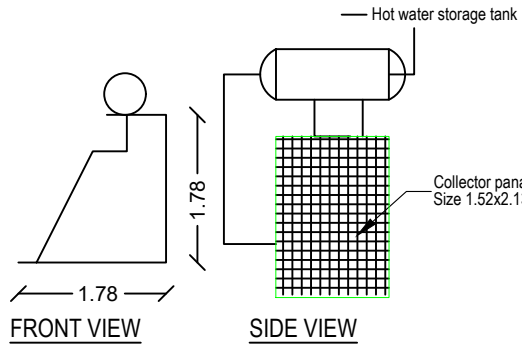

SOLAR WATER HEATER DETAILS

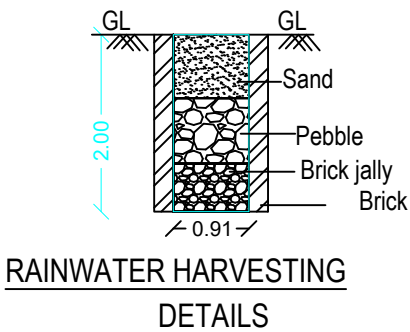

RAINWATER HARVESTING
DETAILS

RWH_CAPACITY_L = 1000LTRS