



PLAN SHOWING THE PROPOSED CONSTRUCTION OF R.C.C ROOF GROUND AND FIRST FLOOR RESIDENTIAL BUILDING AT OLD SY. NO: 20/8, RE-SY.NO: 244, RE-SY.NO: 244/7A1A, RE-SY.NO: 244/9, NEW SY.NO: 244/25, OLD PATTA NO: 1141, NEW PATTA NO: 8483, PLOT NO: 90, IN "BILLGATE CITY", ILLUPPAKUDI VILLAGE AND PANCHAYAT, ILLUPPAKUDI GROUP, SAKKOTTAI UNION, KARAUKUDI TALUK, SIVAGANGAI DISTRICT.


APPLICANT :- Mrs. R. SUGUNA W/o Mr. RAMACHANDRAN

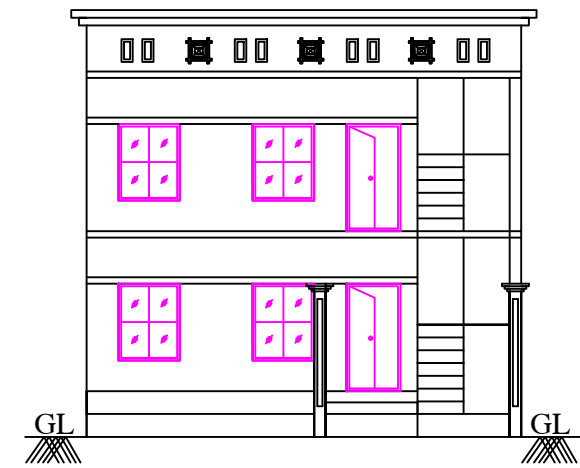


ELEVATION

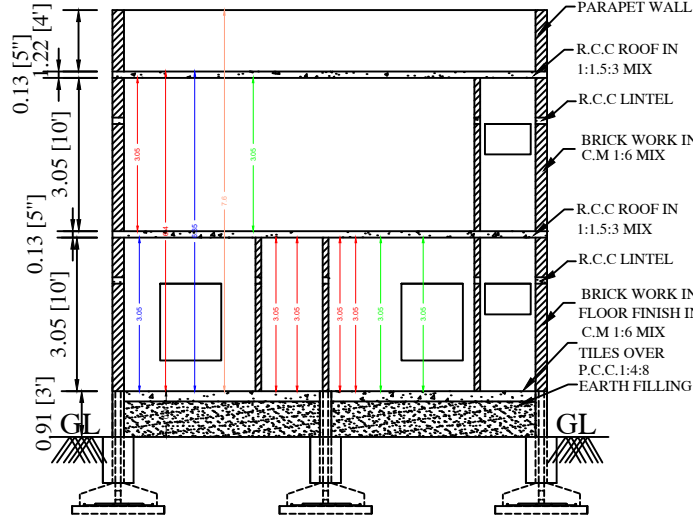


SECTION AA

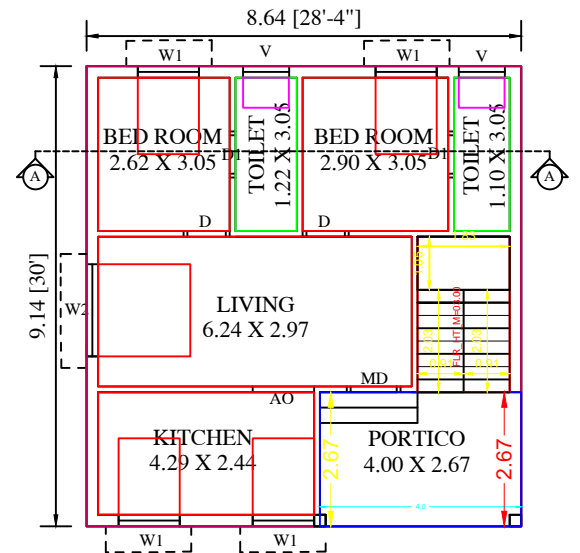


PROPOSED GROUND FLOOR PLAN

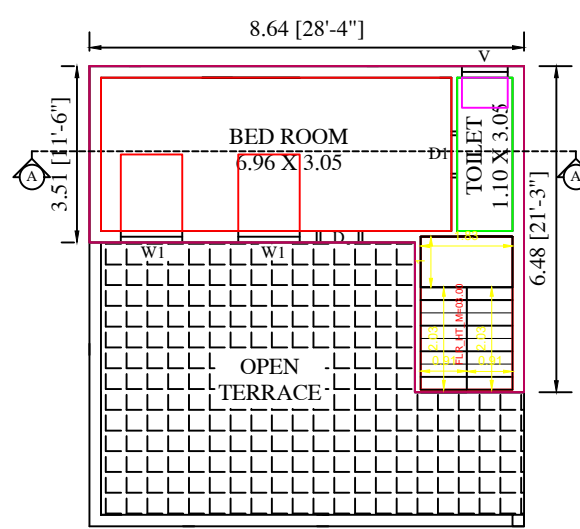


PROPOSED FIRST FLOOR PLAN

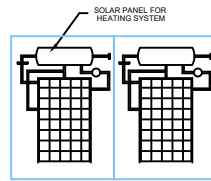


SOLAR HEATING SYSSTEM

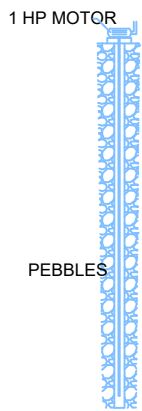


BORE WELL

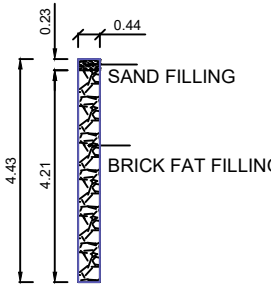


DETAILS OF PERCULATION PIT

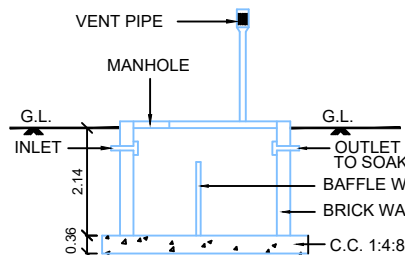


SECTION OF SEPT.TANK

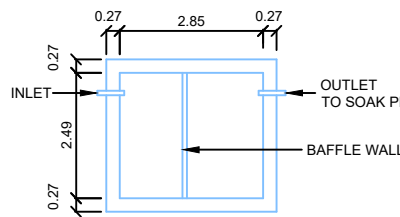


PLAN SEPTIC. TANK

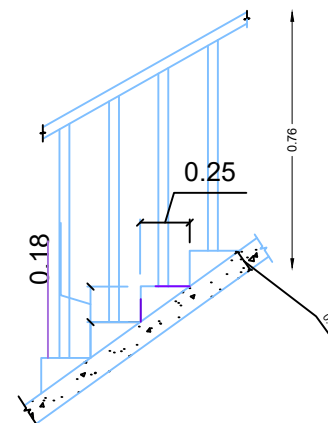


SECTION OF STAIRCASE

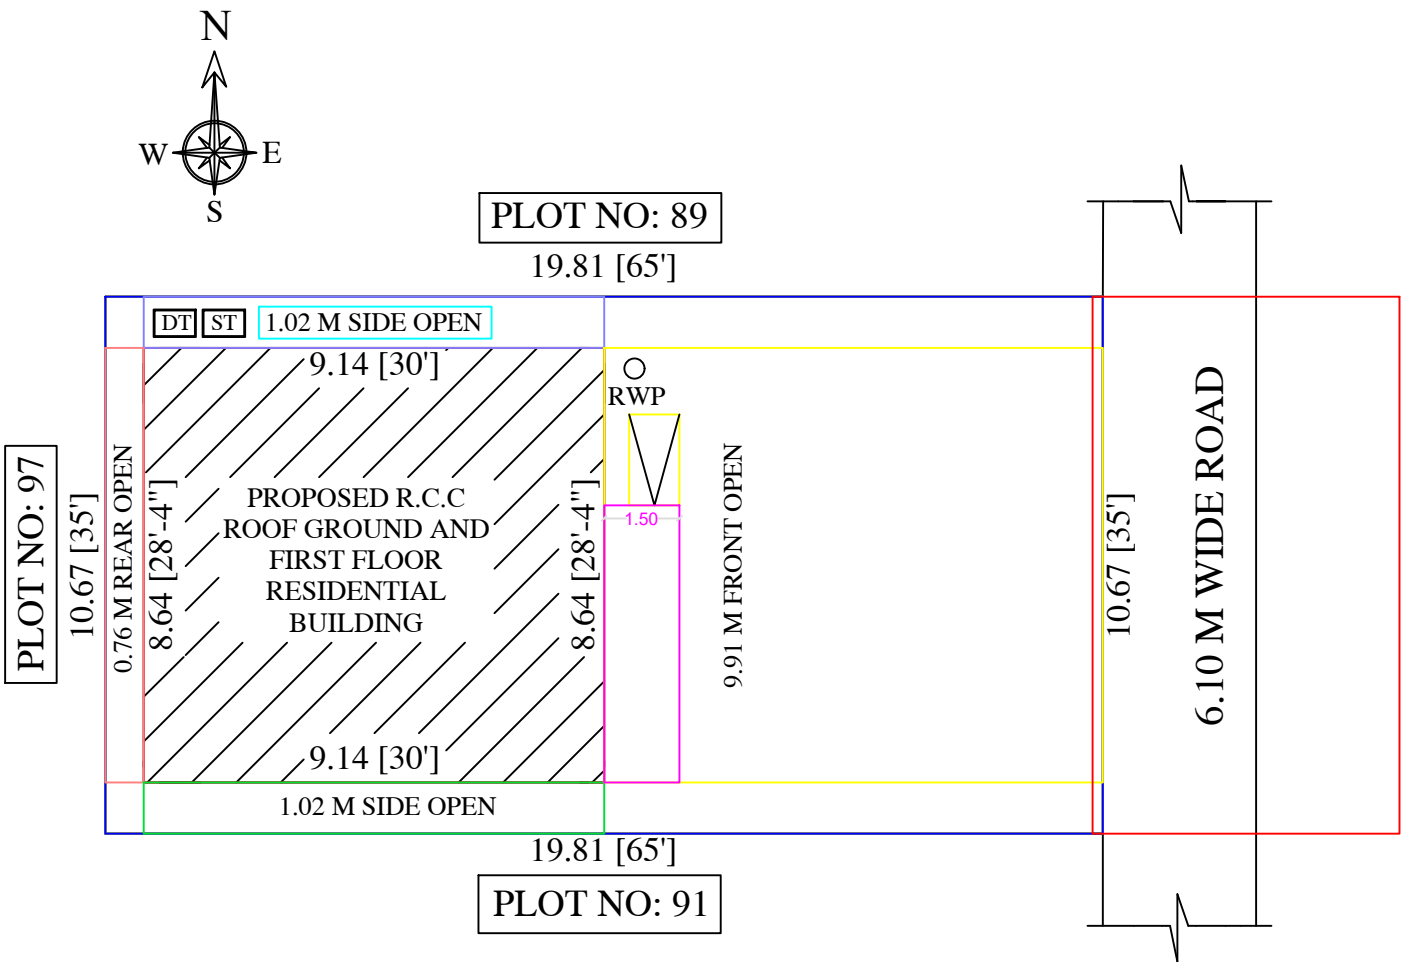

SITE PLAN
(SCALE 1: 100)

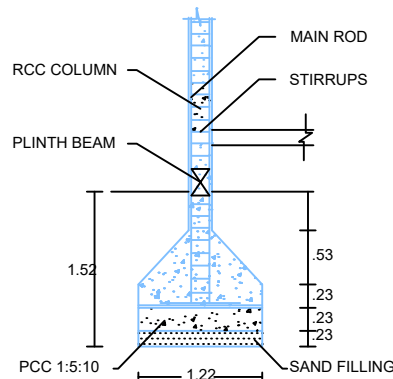

COLUMN DETAILS

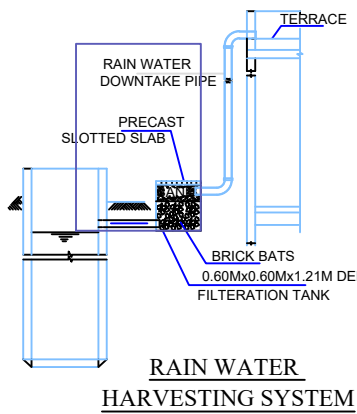

RAIN WATER HARVESTING SYSTEM

DETAILS OF JOINERIES

MD - DOOR	1.52 X 2.13	W - WINDOW	1.22 X 1.06
D - DOOR	0.91 X 2.13	W1 - WINDOW	1.22 X 1.52
D1 - DOOR1	0.76 X 2.13	W2 - WINDOW	1.83 X 1.83
O - OPEN	0.91 X 2.13		
V - VENTILATOR	0.91 X 0.61		

AREA DETAILS	SQ.M	SQ.FEET
AS PER DOCUMENT	211.35	2275.00
AS PER PATTA	211.35	2275.00
AS AT SITE	211.35	2275.00
PLINTH AREA		
PRO. GROUND FLOOR AREA	78.97	850.02
PRO. FIRST FLOOR AREA	36.72	395.25
AREA OF OPEN SPACE	132.38	1424.98
PARKING	REQUIRED	PROVIDED
CARS SPACE	-	-
TWO WHEELER SPACE	1	1
FSI	0.54	
PLOT COVERAGE	37.36%	

APPLICANT:-

R. SUGUNA

R. SUGUNA

REGISTERED ENGINEER:

Er. K. RENGADURAI, B.E.,
Licensed Building Surveyor
Consulting Engineer & Contractor
RKR CONSTRUCTIONS
No.1-3, Aavaas 1st Floor
Aarumuga Nagar, Karaikudi - 2
Cell : 8056303075

OFFICE USE: