
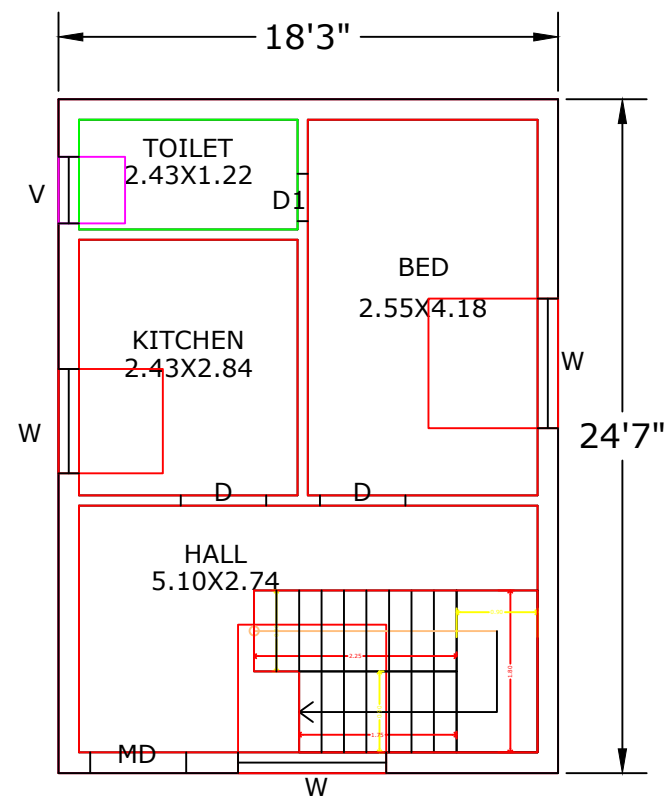



PLAN SHOWING THE PROPOSED CONSTRUCTION OF A RCC ROOF RESIDENTIAL BUILDING S.NO:240/29 , 240/39

T.PAPPANKULAM VILLAGE, THOOTHAI PANCHAYAT, THIRUPPUVANAM PANCHAYAT UNION,


THIRUPPUVANAM TALUK, SIVAGANGAI DISRTICT.

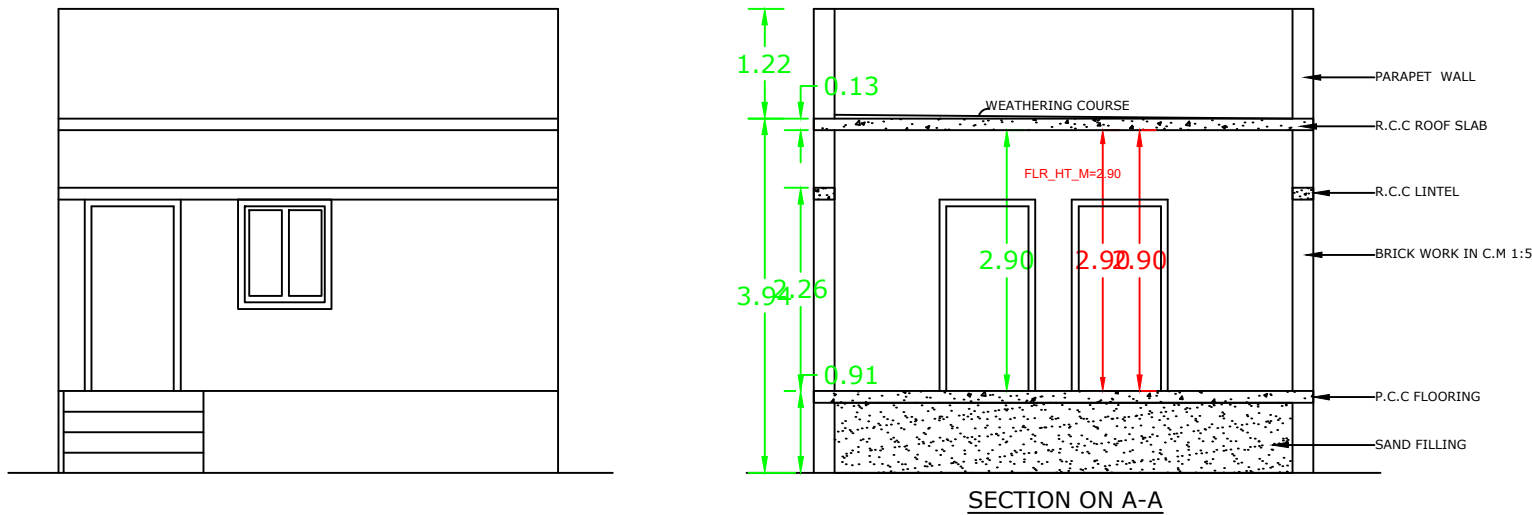


PRO.GROUND FLOOR PLAN

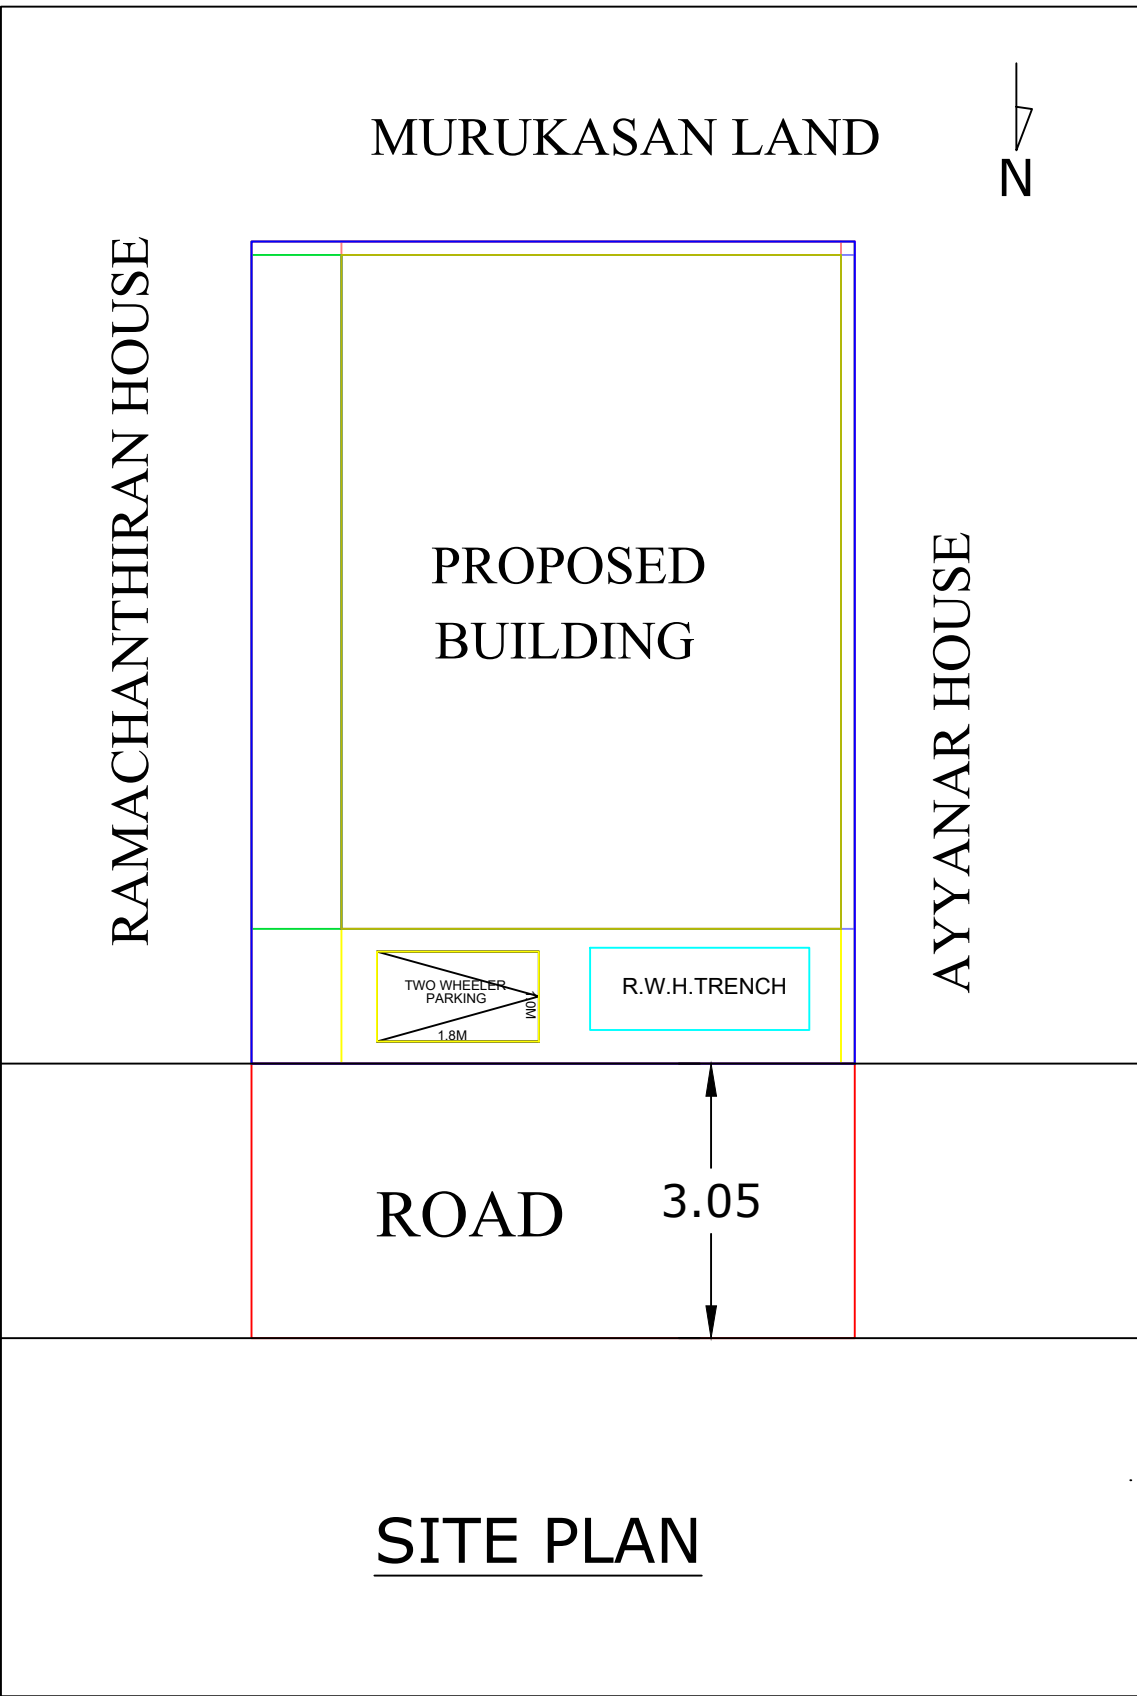

SITE PLAN

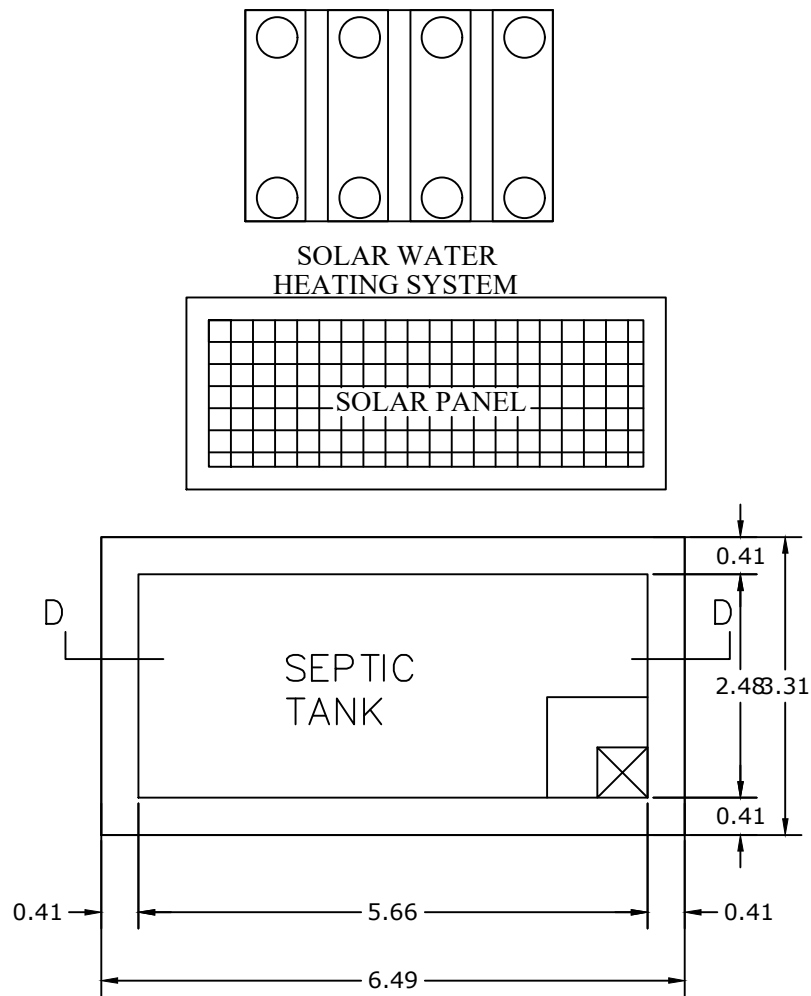

PLAN OF SEPTIC TANK
SCALE 1"=2'0"

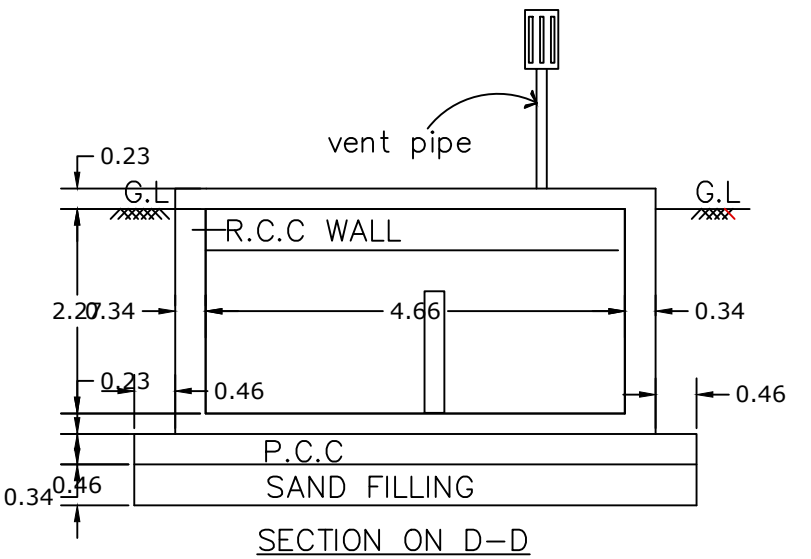

TYPICAL SECTION OF
R.C.C COLUMN FOUNDATION
SCALE : 1" = 2'-0"

NORTH:

AREA DETAILS:

	Sq.Ft	Sq.m
TOTAL AREA OF SITE	660.00	61.32
PRO.GROUND FLOOR AREA	447.77	41.60
OPEN AREA	212.23	19.72

JOINERY:

MD ----- > 3'6" X 7'0"

D ----- > 3'0" X 7'0"

D1 ----- > 3'0" X 7'0"

D2 ----- > 2'6" X 7'0"

W ----- > 4'6" X 4'0"

W1 ----- > 4'6" X 2'6"

V ----- > 2'6" X 2'6"

REGISTER ENGINEER:

N. S. R.

Er.N.SRINIVASA RAMANUJAM DCE.,
Consulting & Licensed Engineer
Construction Engineer D.T&CP
REG No - CE/SVG DIST/34/2021
7B,Swamy Sannathi Street
THIRUPPUVANAM -630 611,sivagangai Dist.
Cell : 98421 14028 ,94871 24028

CLIENT

INDHRA

FSL :
Floor Space Index = 41.60 / 61.32 - <= 2=0.678

OFFICE USE :