

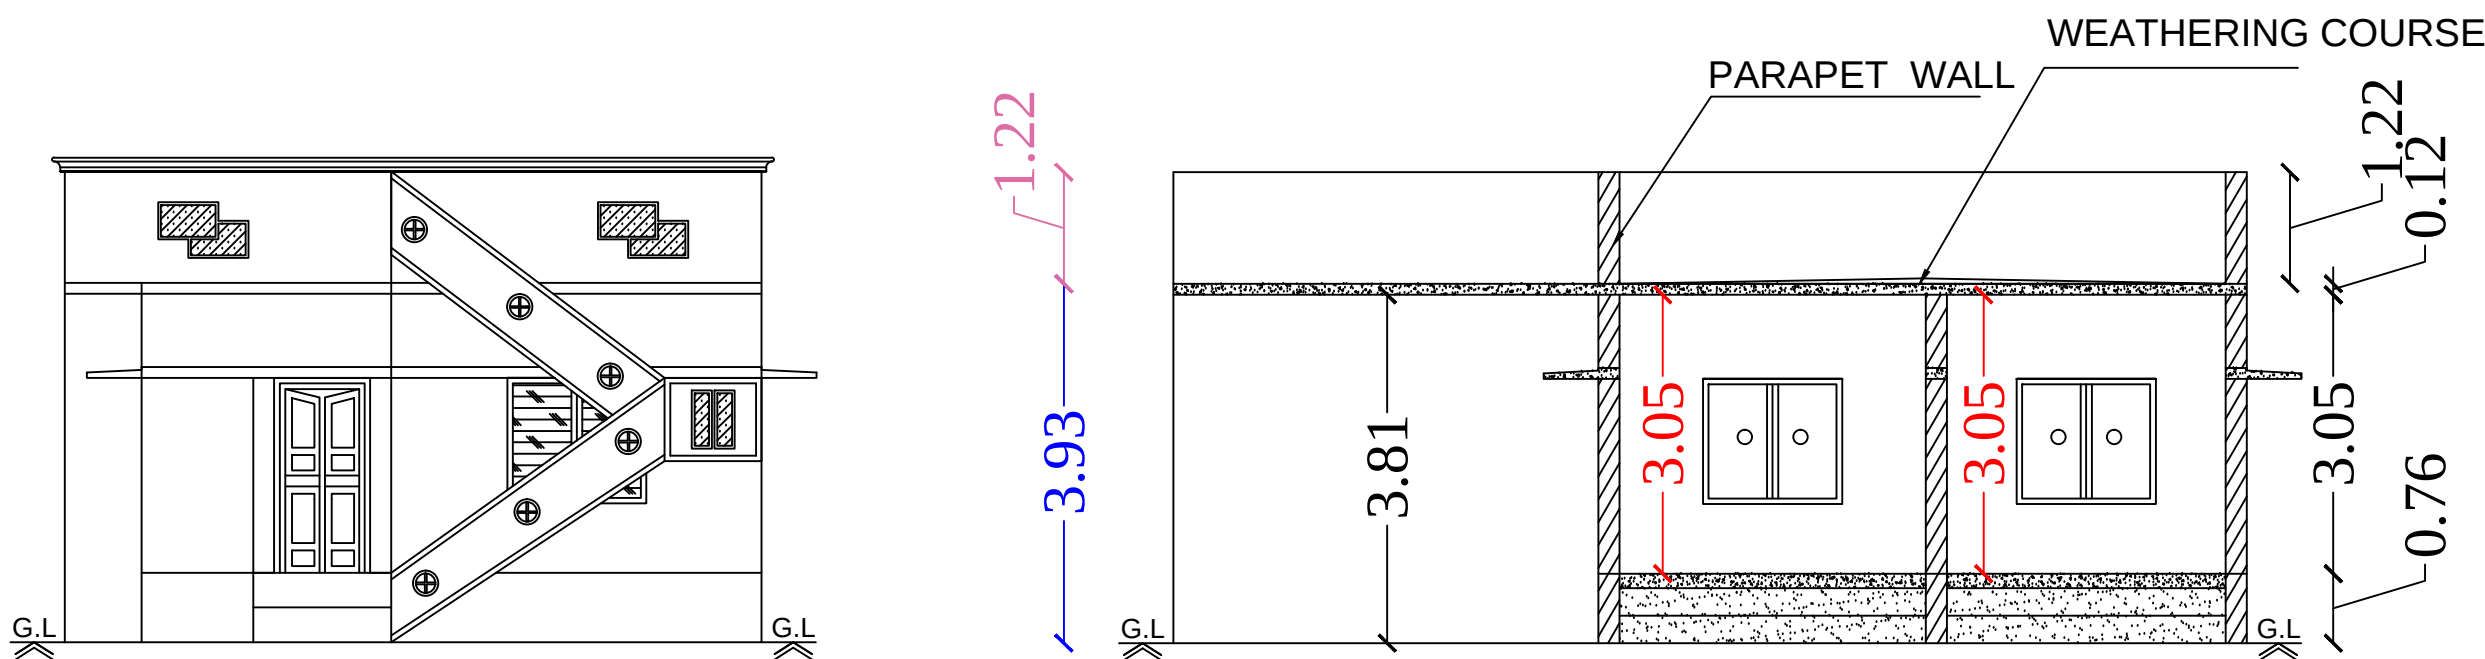


PLAN SHOWING THE PROPOSED CONSTRUCTION OF R.C.C. ROOF RESIDENTIAL BUILDING GROUND FLOOR AT OLD SY.NO.81/4,SUB DIVISION SY.NO.81/4A1, NEW SY.NO.81/9A, PATTa NO.1045, PLOT NO.14, "NARKANI AMMAN NAGAR LAYOUT EXTENSION -2", IN KALLAL VILLAGE, KALLAL GROUP, KALLAL PANCHAYAT, KALLAL UNION, KARAikUDI TALUK, SIVAGANGAI DISTRICT, TAMILNADU.




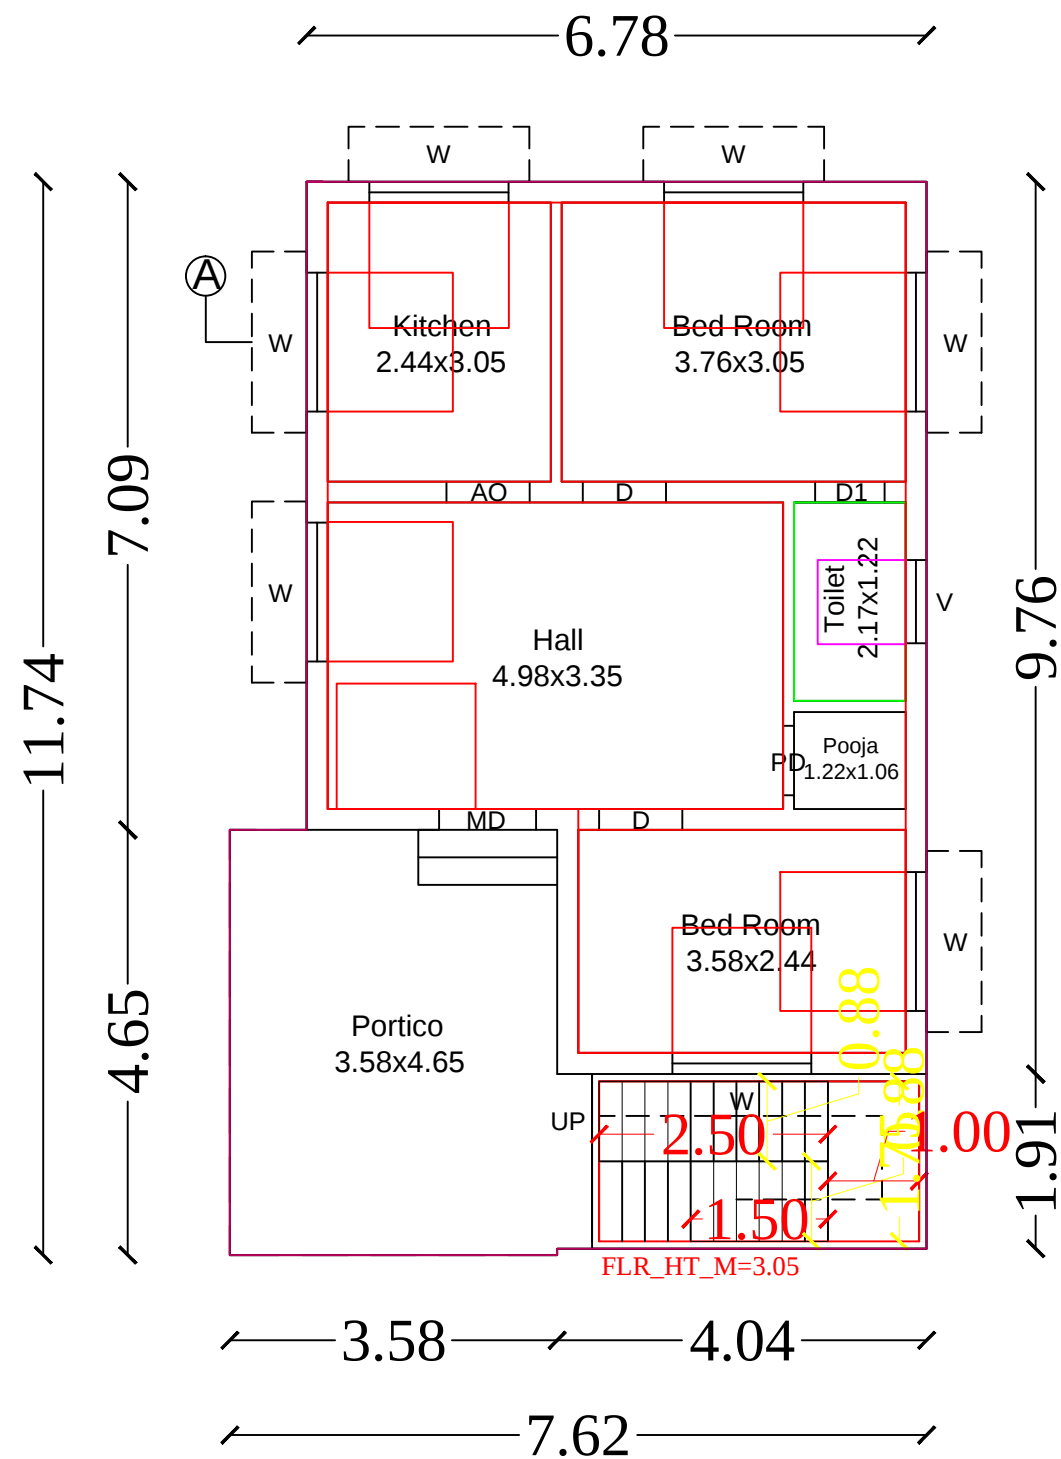


Front Elevation

Section on-"AA"

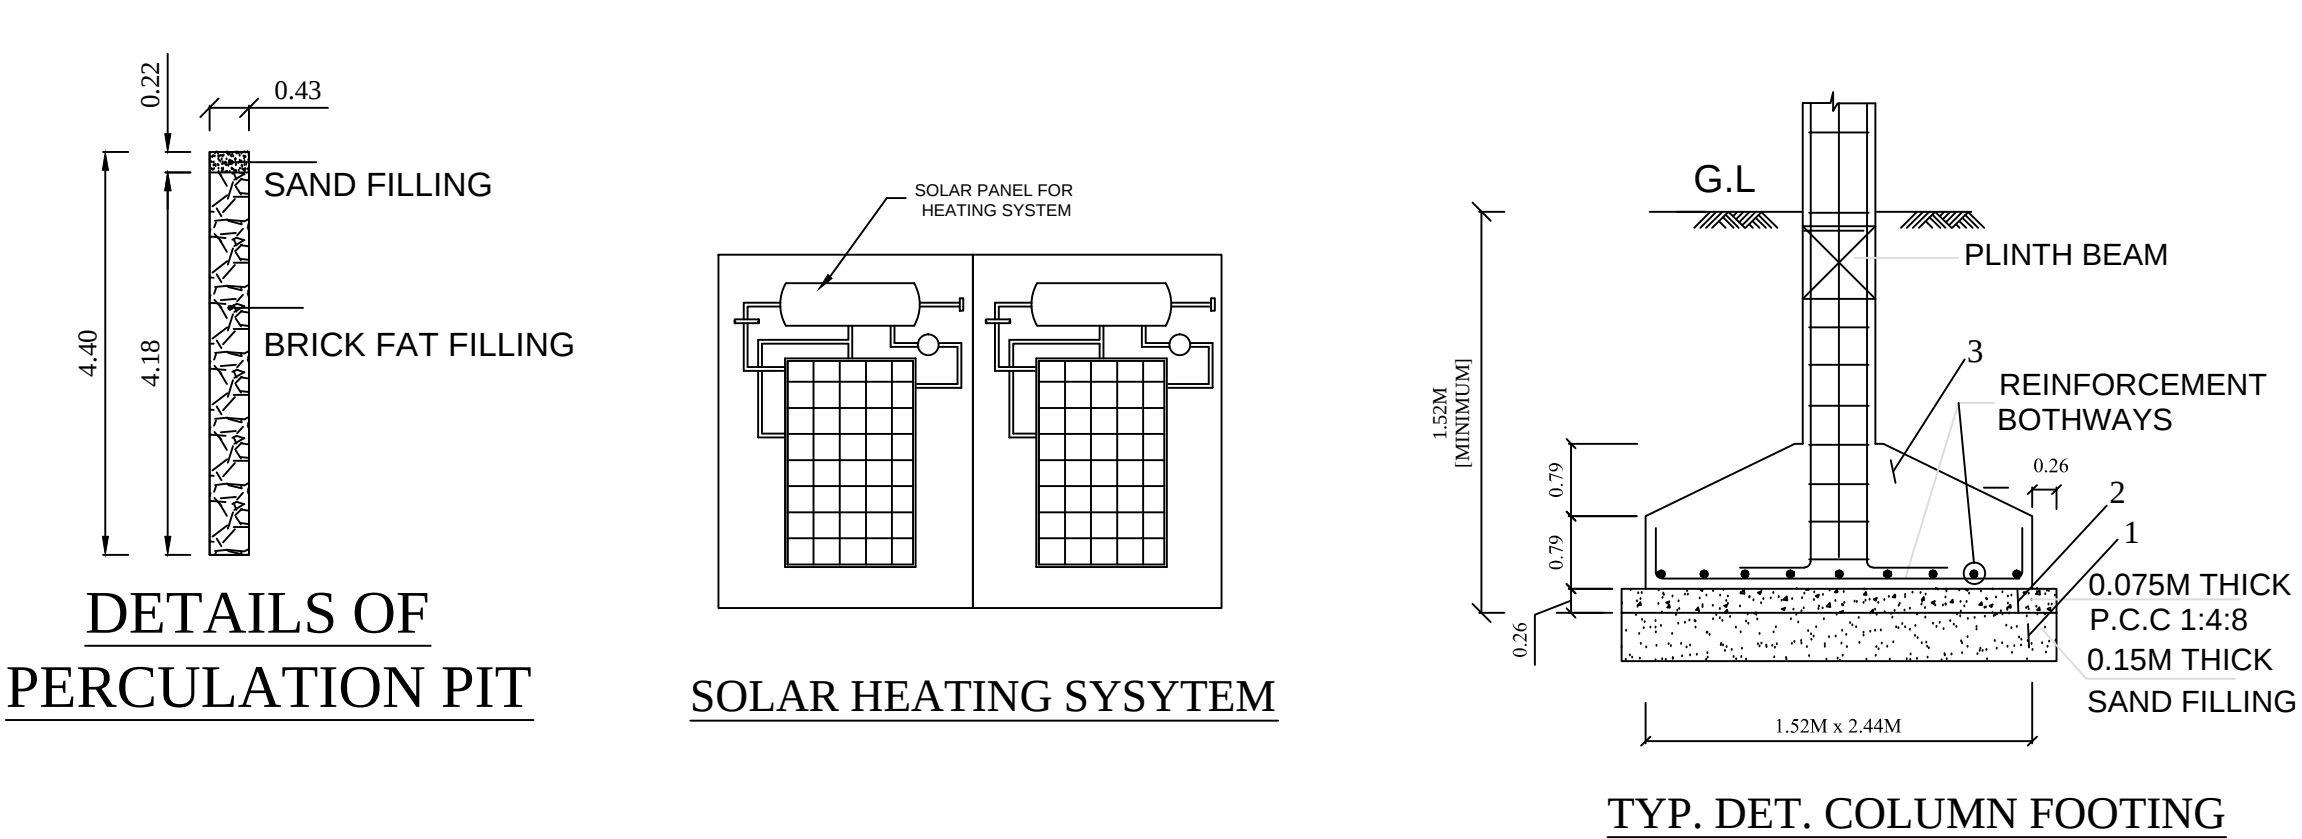

Ground Floor

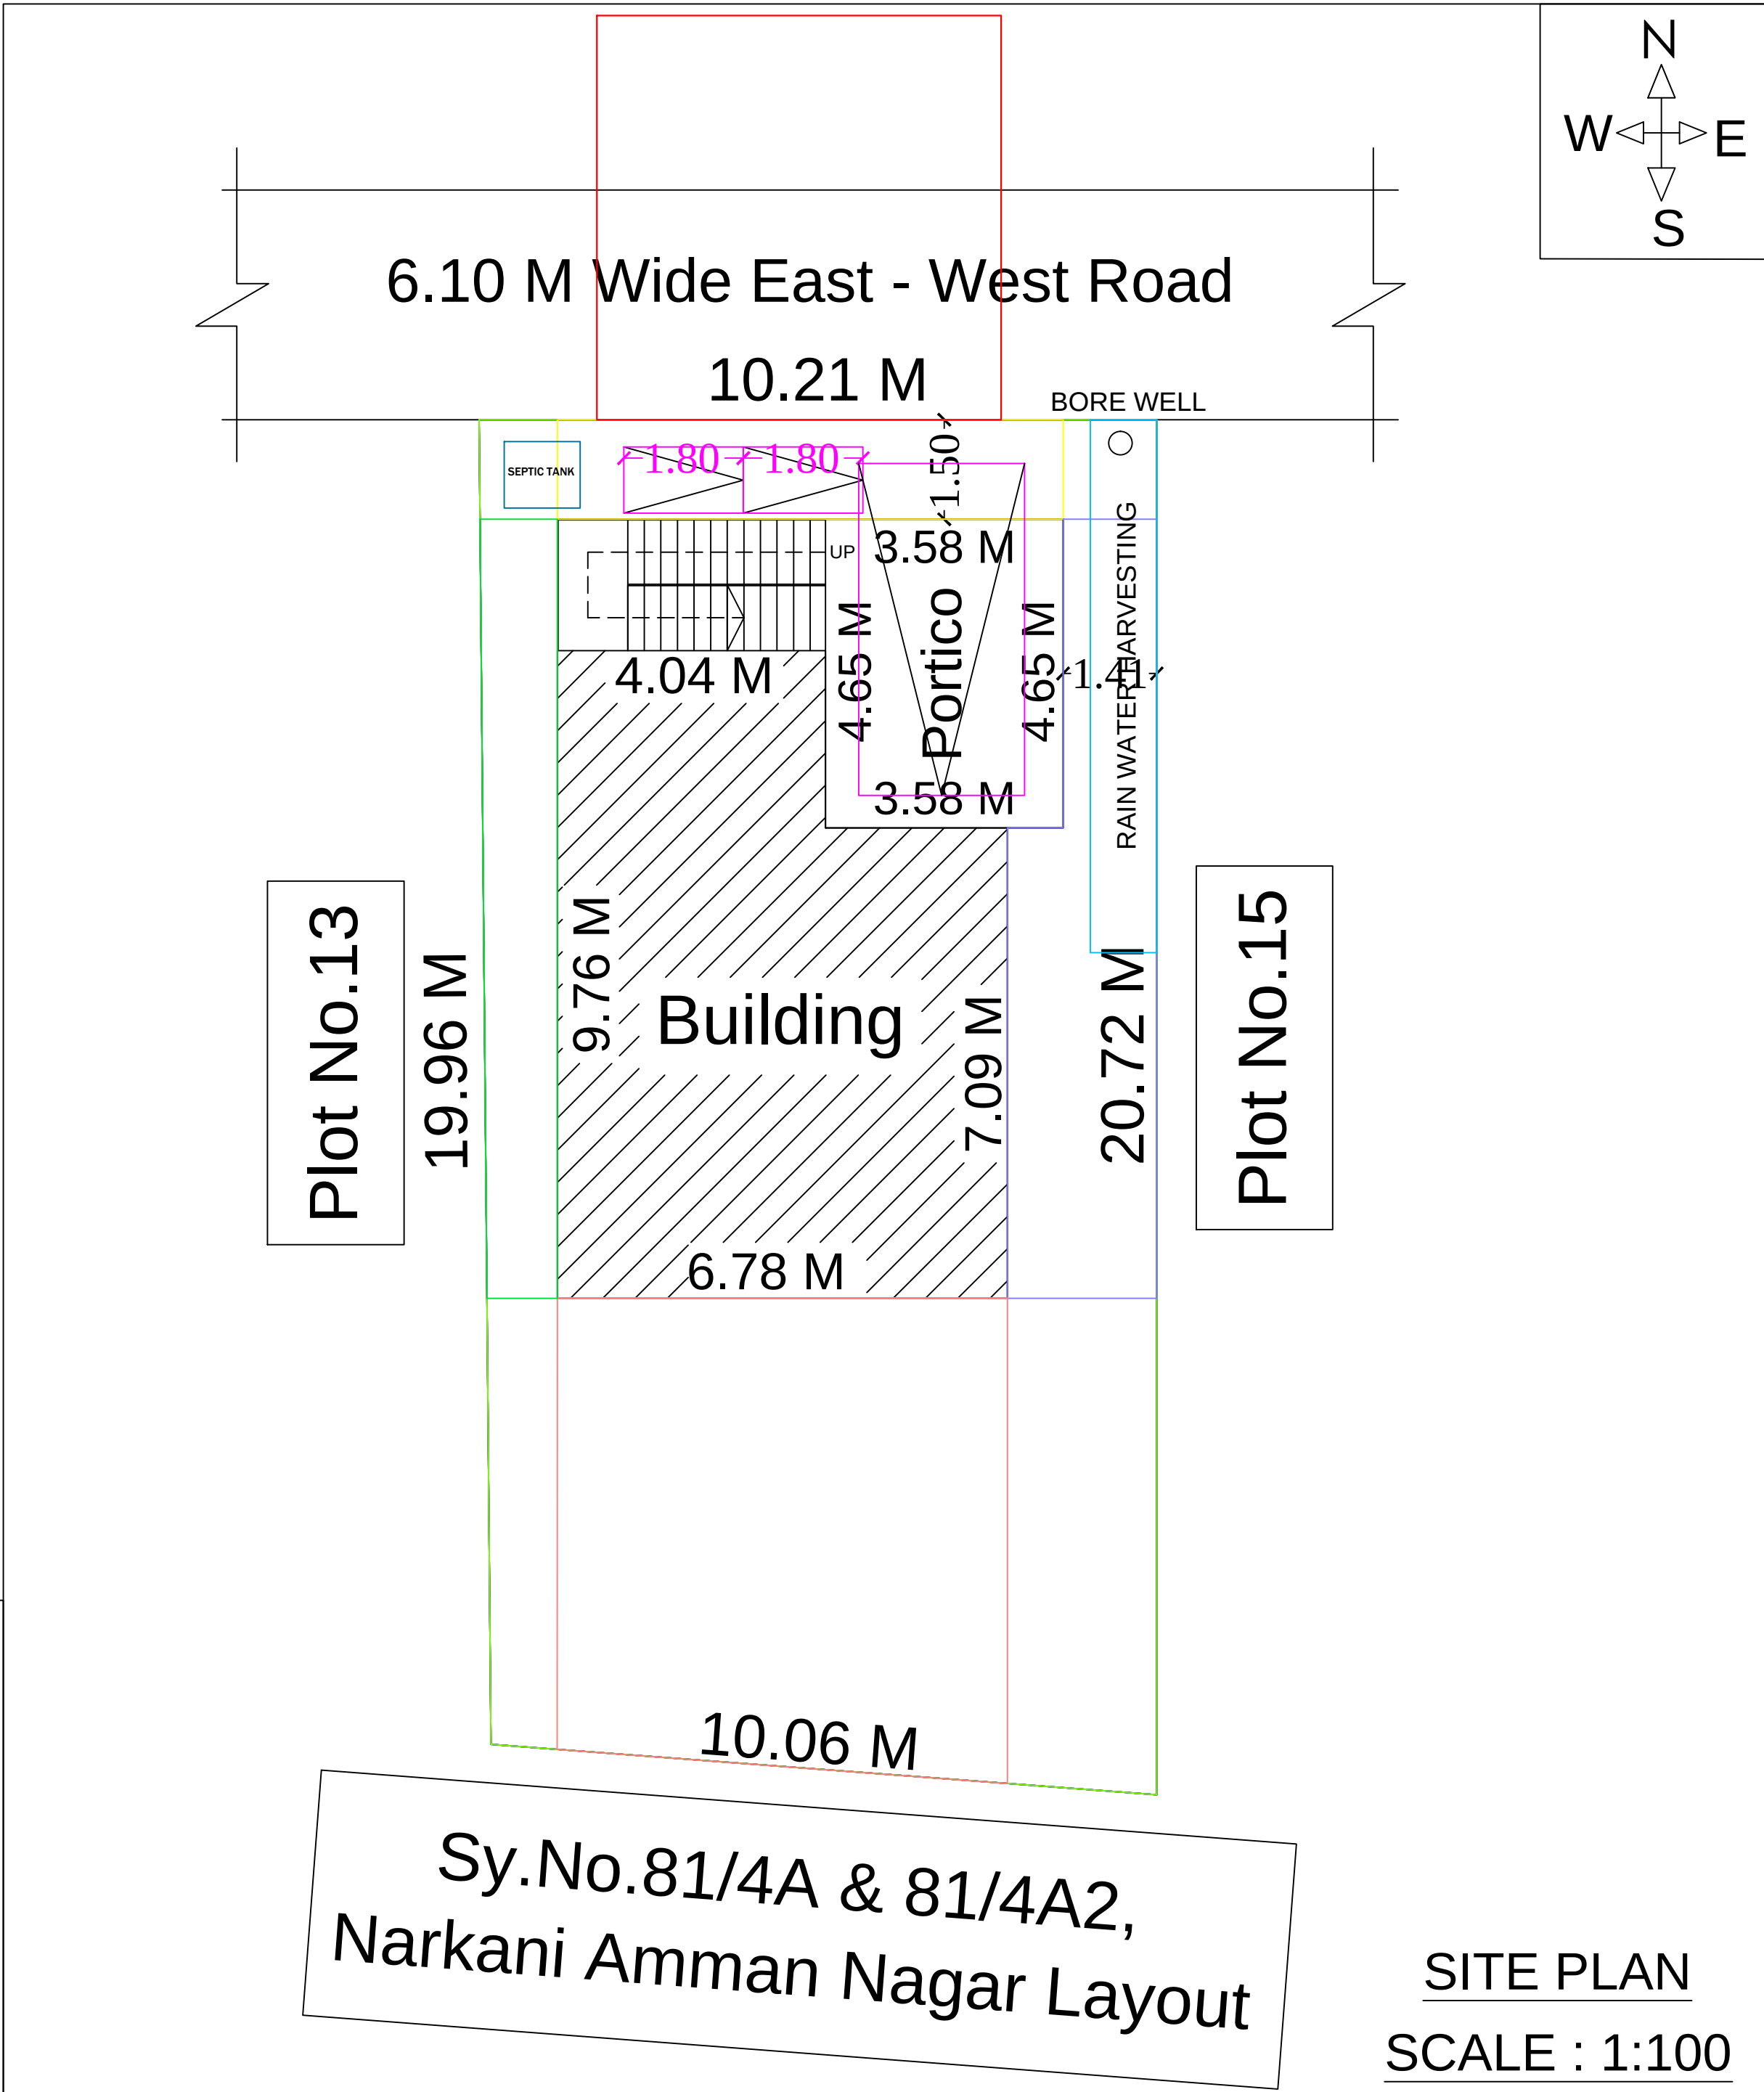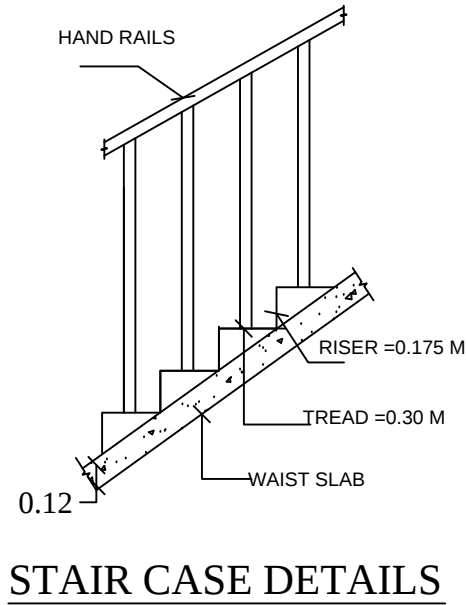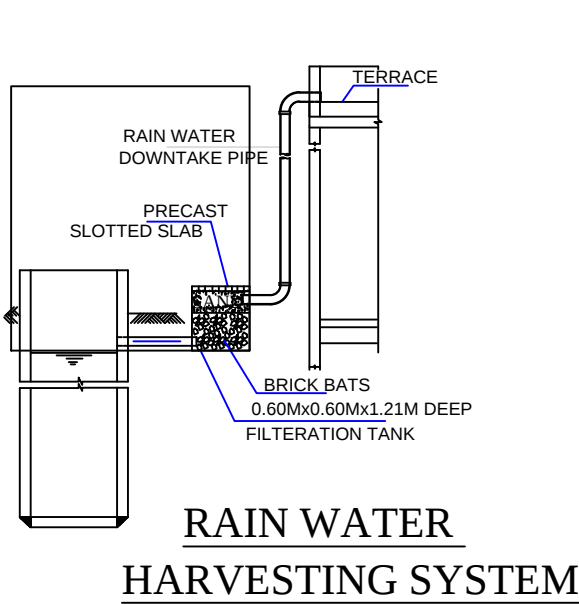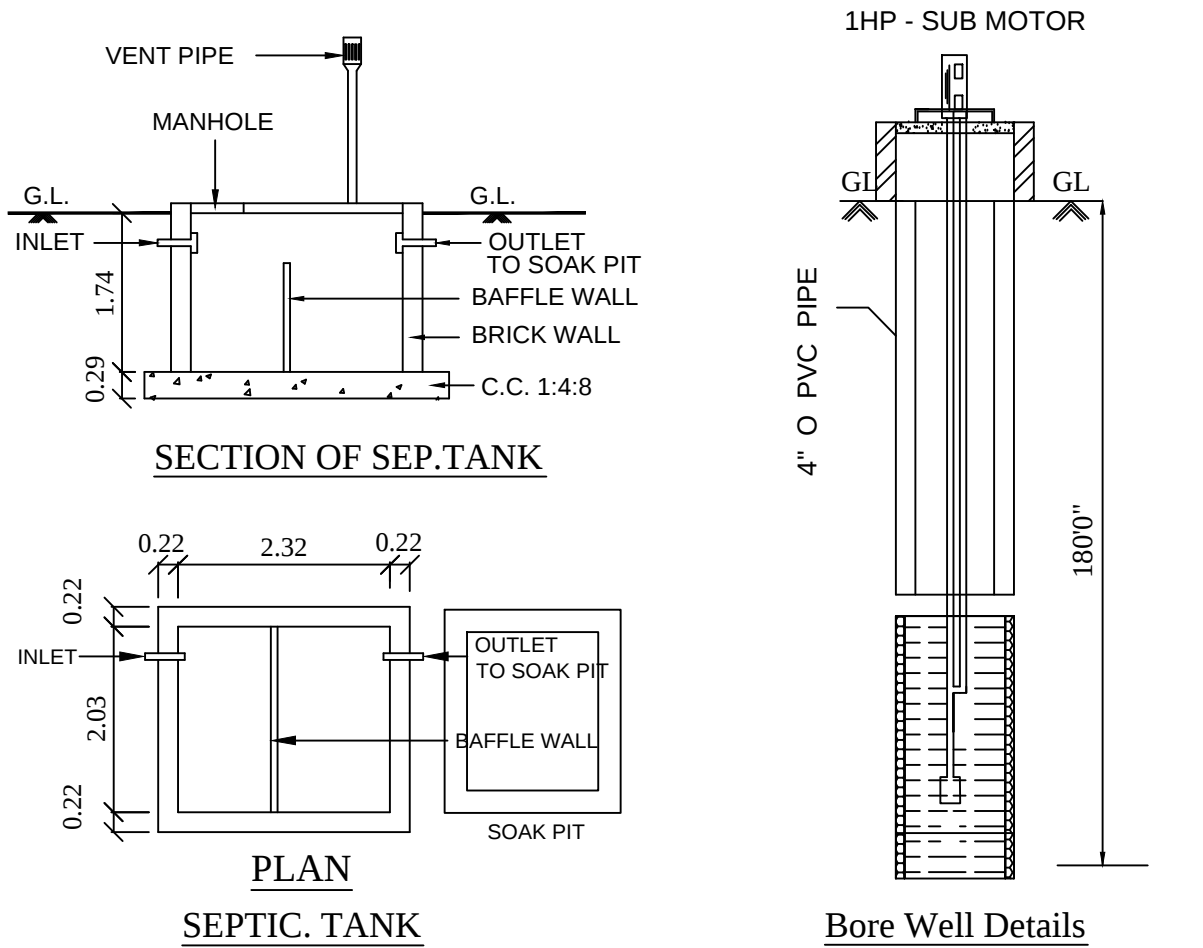

LEGEND	FEET	METRE
RD, D DOOR	3'0"x7'0"	0.92x2.13
MD MAIN DOOR	3'6"x7'0"	1.10x2.13
D1 DOOR	2'6"x7'0"	0.76x2.13
AO ARCH OPEN	3'0"x7'0"	0.92x2.13
W WINDOW	5'0"x4'6"	1.52x1.37
V VENTILATOR	3'0"x2'0"	0.91x0.60
AREA DETAILS	SQ.FT.	SQ.M.
As Per Document	2219.44	206.19
As Per Patta	2219.44	206.19
As Per Site	2219.44	206.19
PLINTH AREA DETAILS		
Ground Floor Area	895.77	83.50
Open Space Area	1323.67	122.97
FSI DETAILS	PROPOSED	PERMISSIBLE
Total Plinth Area Plot Area 83.50 206.19	0.40	2
OWNER'S NAME & SIGN:-		
Thiru.V.Palanikumar S/o : Thiru.Viswanathan		
ENGINEER:-		
Ln.Er.V.Muthu B.E.,M.I.E.,F.I.V.,M.Sc., (RV)		
MR CONSTRUCTIONS		
No.25, Ever Green Complex, College Road		
Karaikudi-630 002		
Mob:94432 26127 ,6379891035		
Sy.No.81/4A & 81/4A2, Narkani Amman Nagar Layout		
SITE PLAN SCALE : 1:100		