



PLAN SHOWING THE PROPOSED CONSTRUCTION OF R.C.C. RESIDENTIAL BUILDING IN GROUND FLOOR
AT OLD S.NO.290/2A-PART, NEW S.NO.290/2A1-PART, NEW SUB-DIVISION S.NO.290/7B, PATTA NO.2371,
SAKKANTHI VILLAGE & PANCHAYAT, PUDHUPATTI GROUP, SIVAGANGAI TALUK & SIVAGANGAI DISTRICT.


APPLICANT NAME : Mrs.S.KASTHURI W/O.Mr.SELVENDHIRAN.

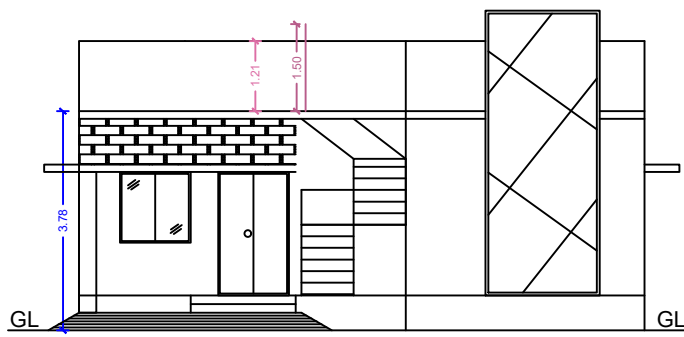


FRONT ELEVATION

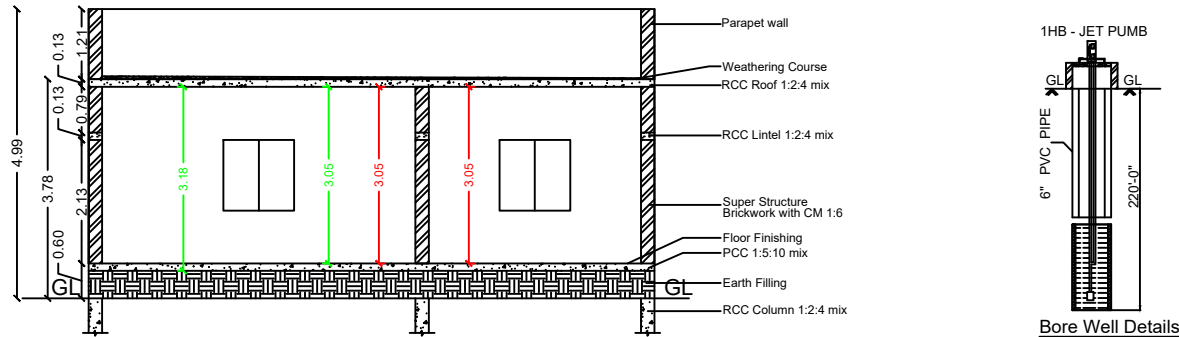





SECTION ON "VR"

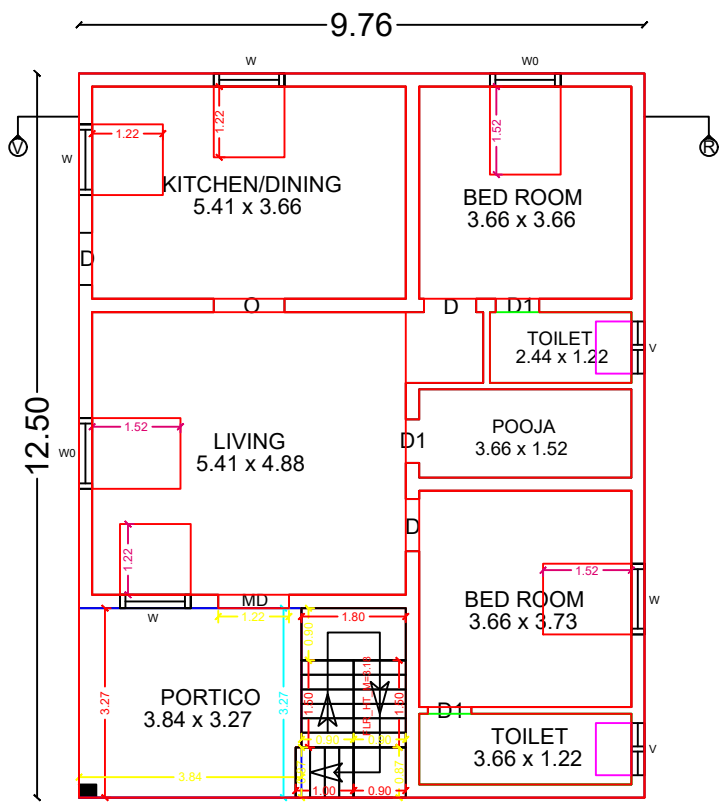

GROUND FLOOR PLAN

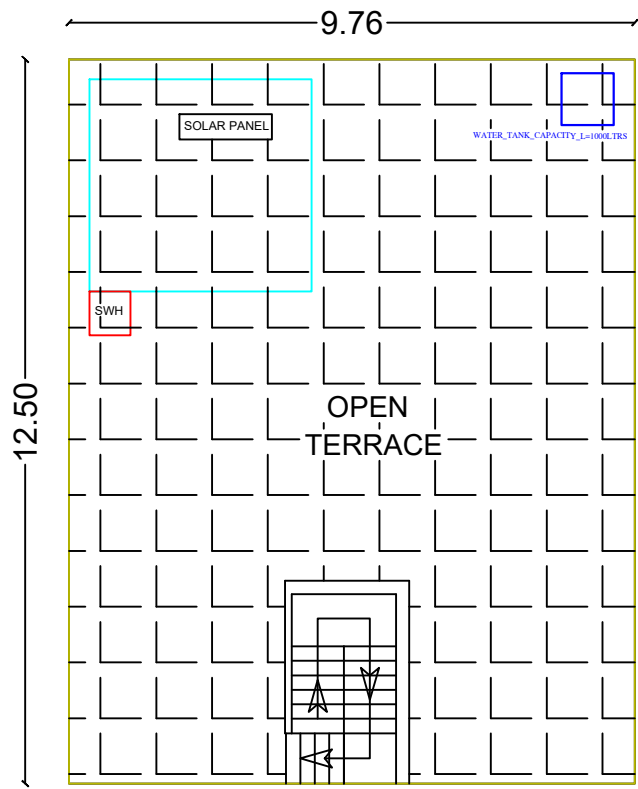


TERRACE FLOOR PLAN

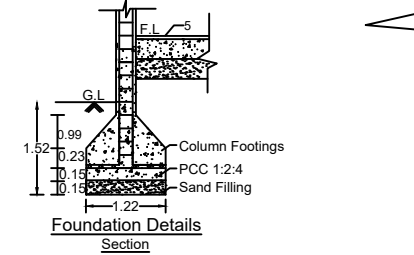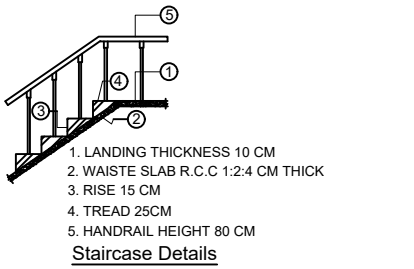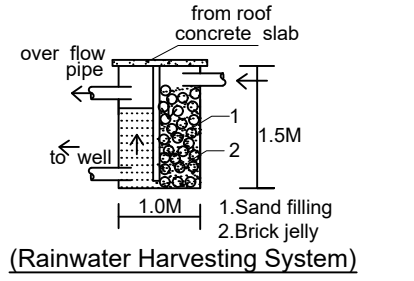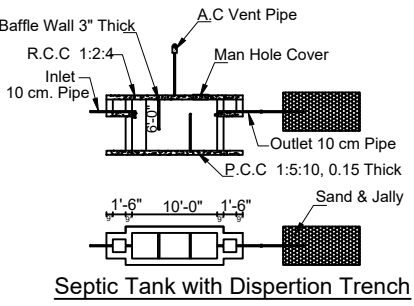


KANJIRANGAL VILLAGE BOUNDARY

SITE AT S.NO.290/8

SITE OF A.MALAR

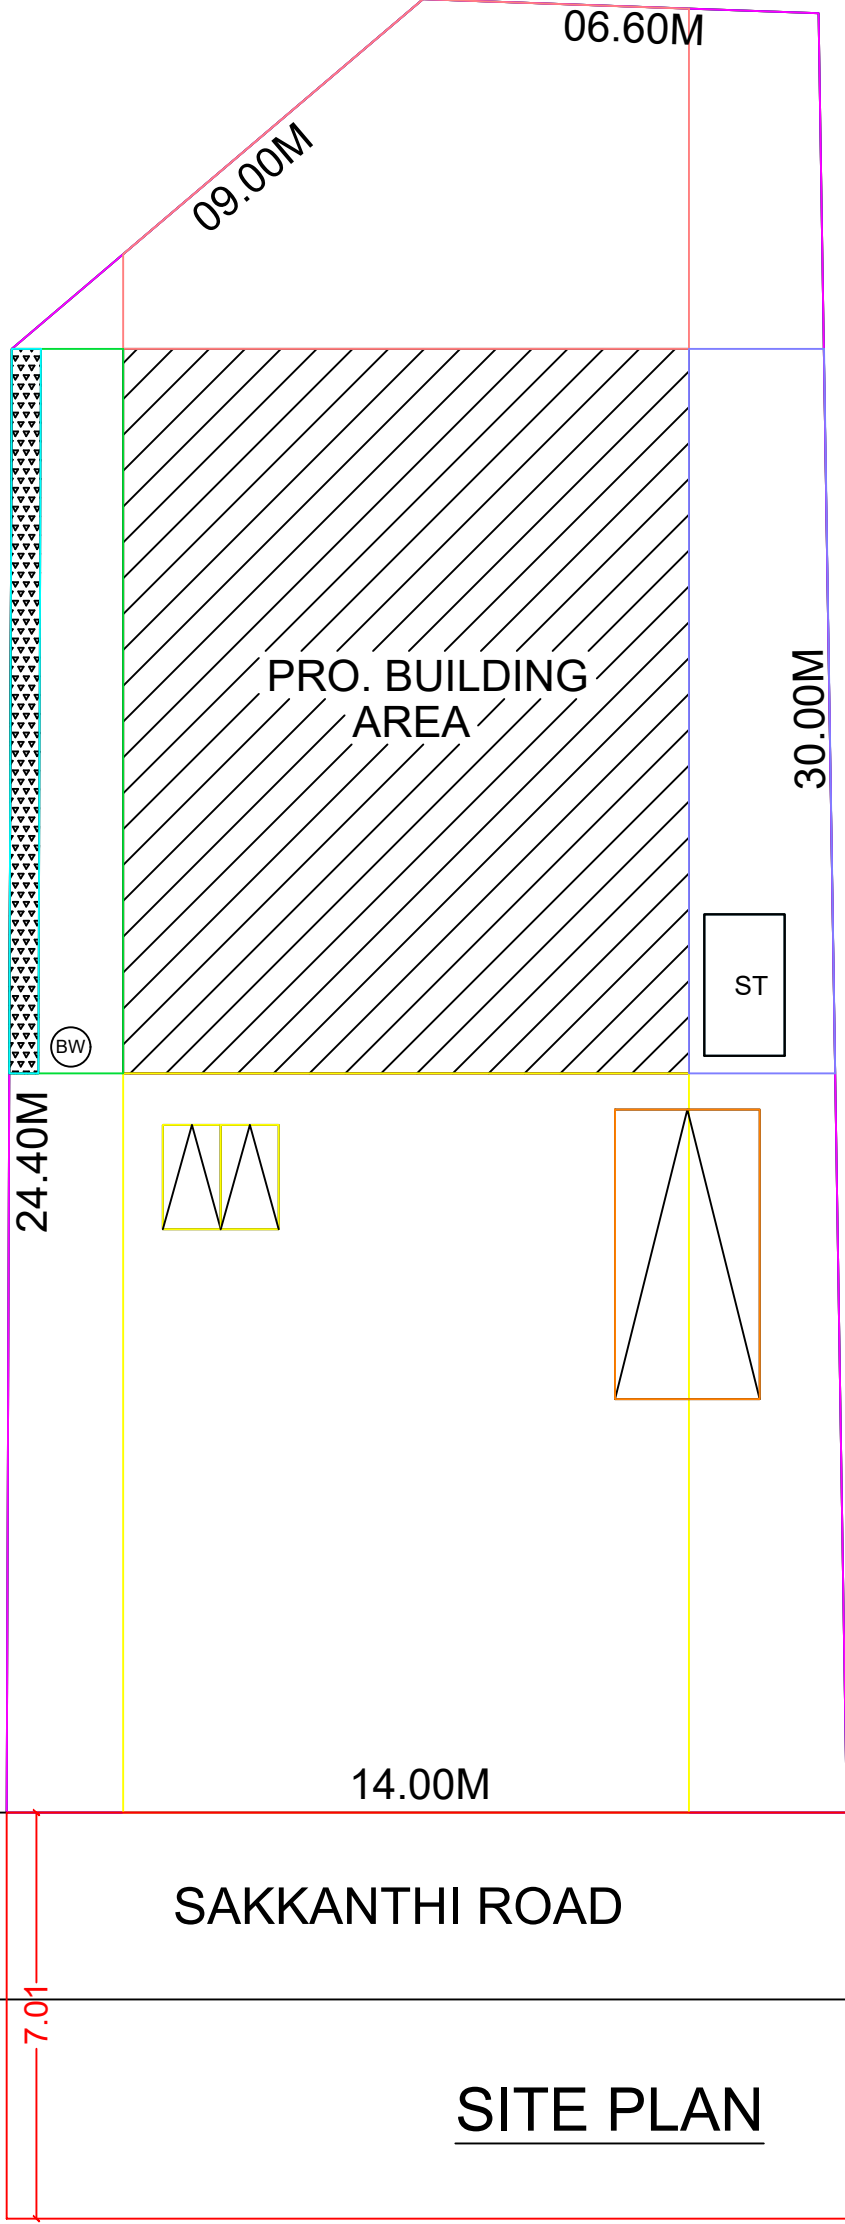


SITE PLAN

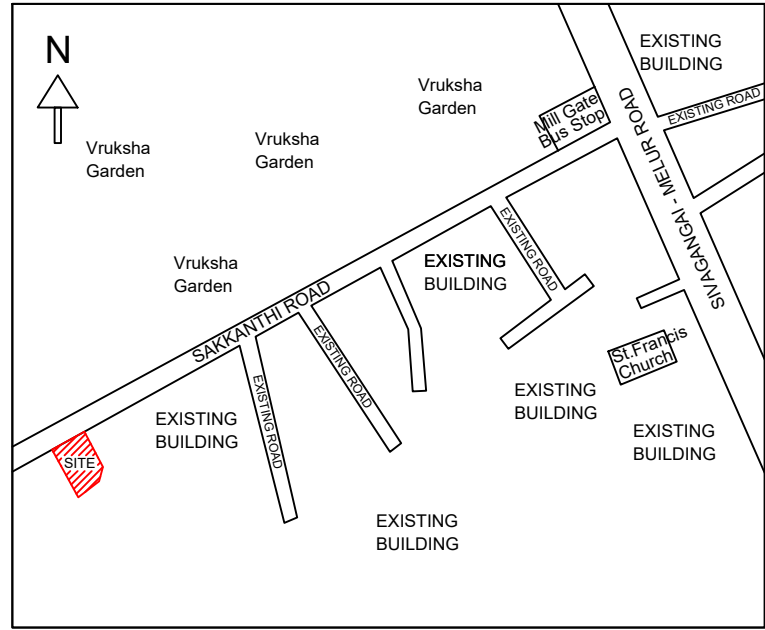

LOCATION PLAN

SHEET NO: 01

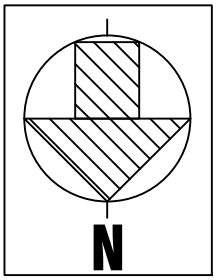

COMPASS FOR SITE PLAN

AREA DETAILS	SQ.M.	SQ.FT.
AS PER DOCUMENT AREA	423.98	4562.00
AS PER PATTA/FMB AREA	423.00	4553.00
AS PER SITE	421.91	4541.40

ALL DIMENSIONS ARE IN METRES

AREA STATEMENT					
S.No	AREA DETAILS	FSI SQ MT (A)	NON-FSI SQ MT (B)	TOTAL AREA SQ MT I = (A+B)	TOTAL AREA SQ FT
01	STILT/BASEMENT FLOOR	---	---	---	---
02	GROUND FLOOR	122.00	---	122.00	1313.20
03	FIRST FLOOR	---	---	---	---
04	SECOND FLOOR	---	---	---	---
05	HEAD ROOM	---	---	---	---
06	LIFT AREA	---	---	---	---
	TOTAL	122.00	---	122.00	1313.20

FLOOR SPACE INDEX (FSI) = $\frac{122.00}{421.91} = 0.29$
PLOT COVERAGE (PC) = 29%

JOINERY DETAILS			ROAD BOUNDRY PROPOSED BUILDING DRIVE WAY
MD	Main Door	1.22 x 2.10	
D	Door	0.90 x 2.10	
D1	Door	0.75 x 2.10	
O	Door open	0.91 x 2.10	
W	Window	1.22 x 1.22	
W0	Window	1.22 x 1.52	
W1	Window	0.91 x 1.22	
V	Ventilator	0.91 x 0.60	

PARKING STATEMENT			
NO. OF FLOOR	DESCRIPTION	TOTAL NO OF PARKING	
		REQUIRED	PROVIDED
GF	CAR	01 No	01 No
	TWO WHEELER	01 No	02 Nos

MITHRAN ASSOCIATES
Er.A.VIGNESH MANIKANDAN B.E., A.M.I.E.,
CHARTERED ENGINEER
REGISTERED ENGINEER GRADE-II
Reg. No. RE.II/SVG.09/24, Reg. No. 112/LS/2020/00026
CONTACT : +91-9791777183
REGISTERED ENGINEER

APPLICANT