

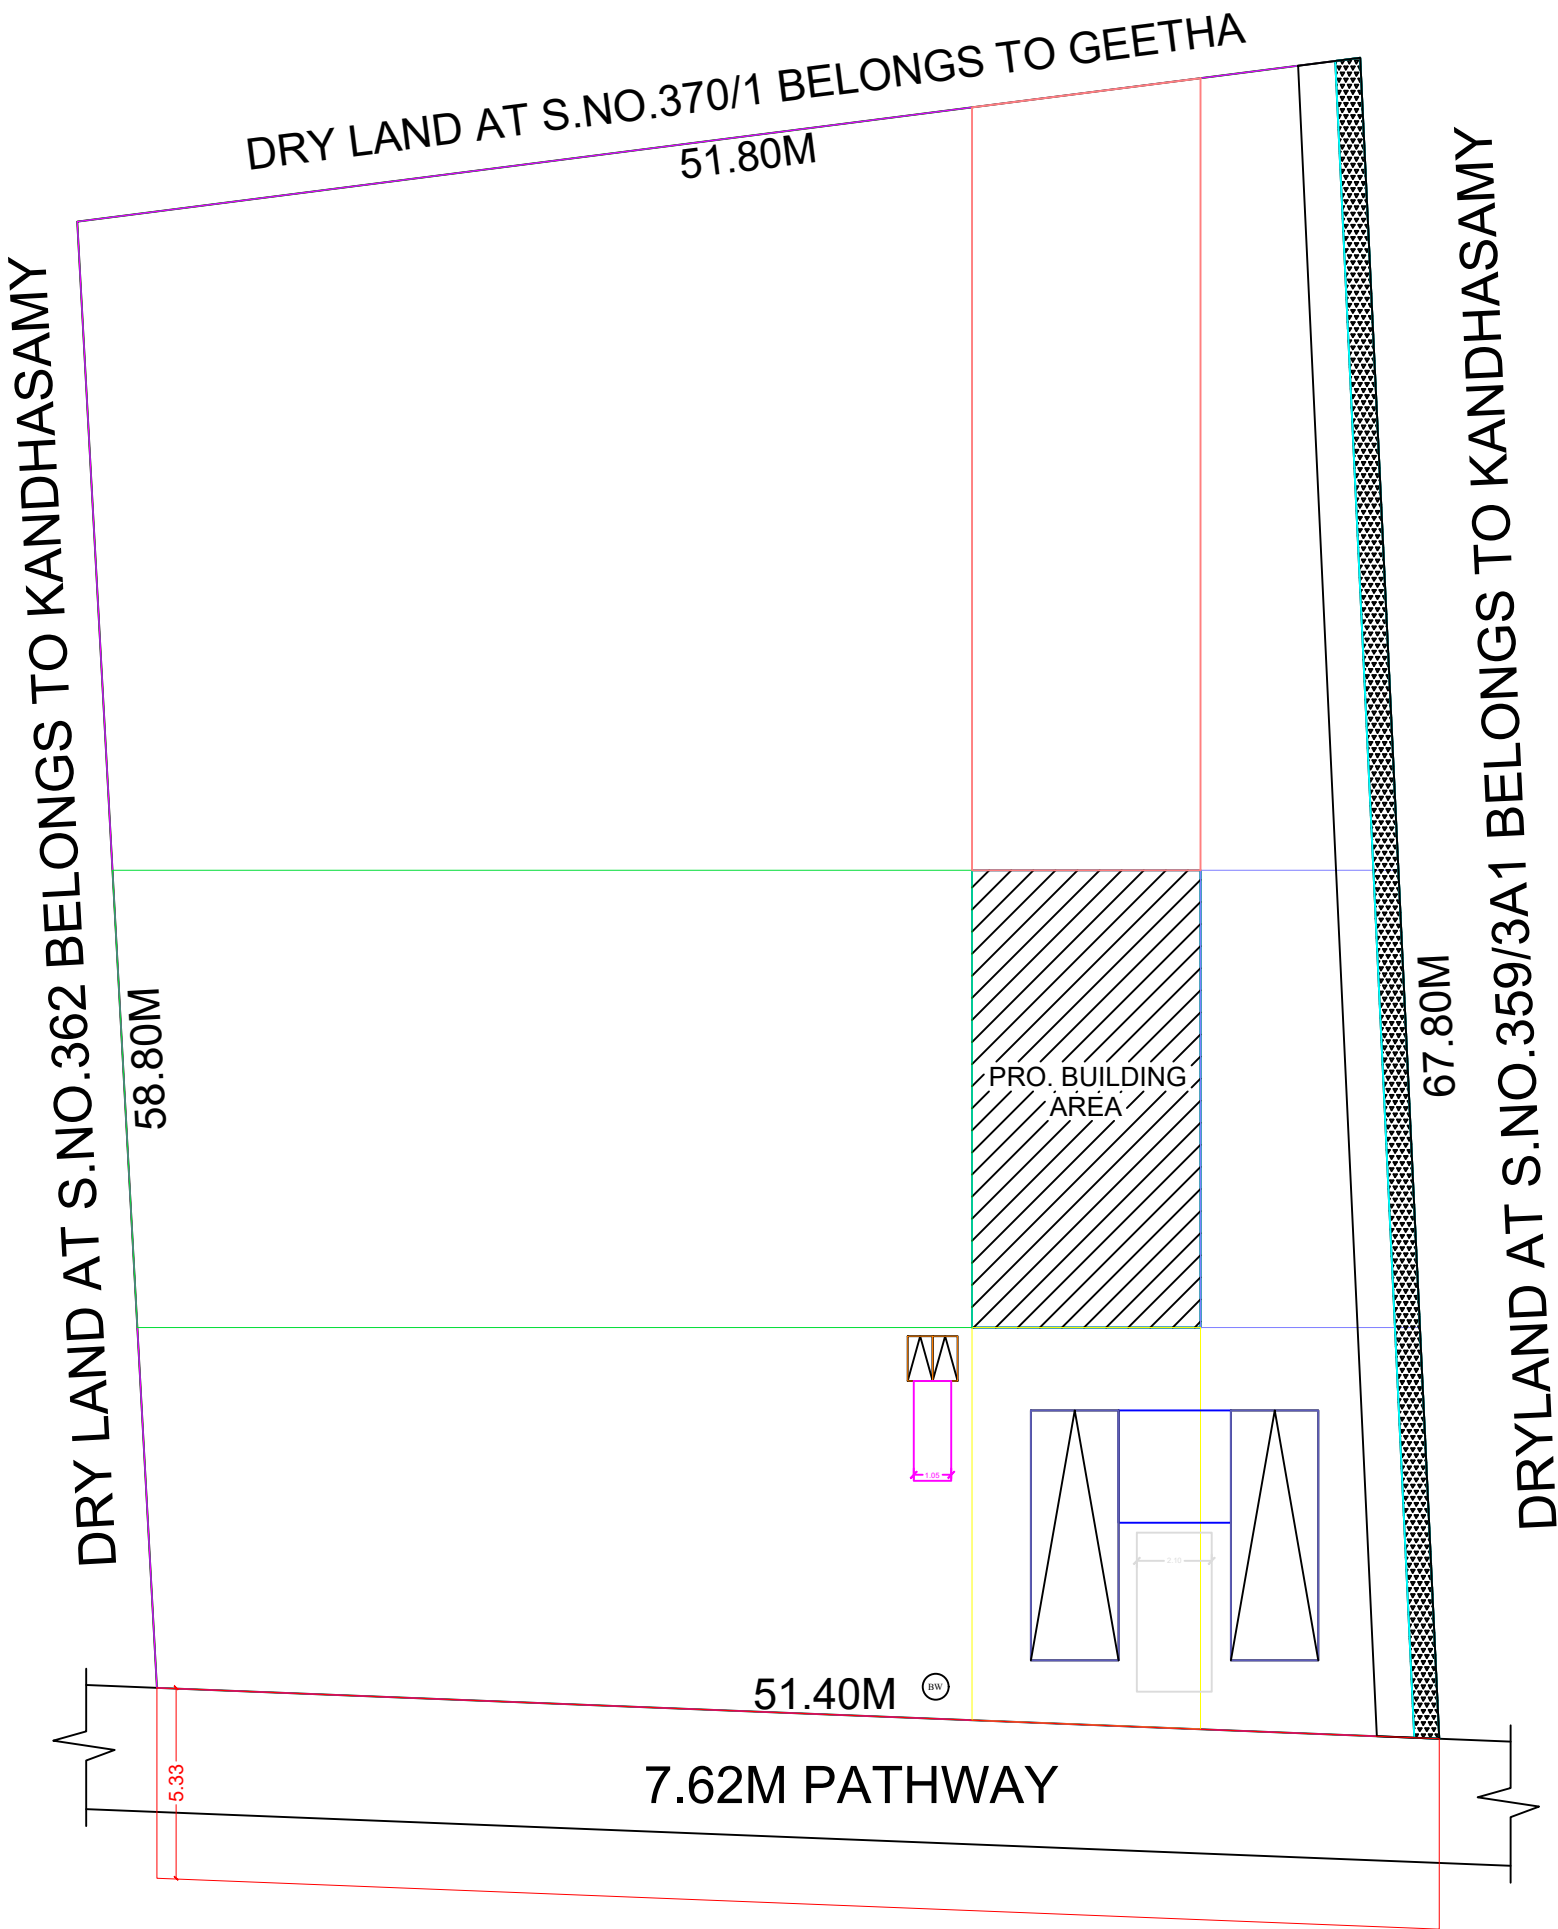
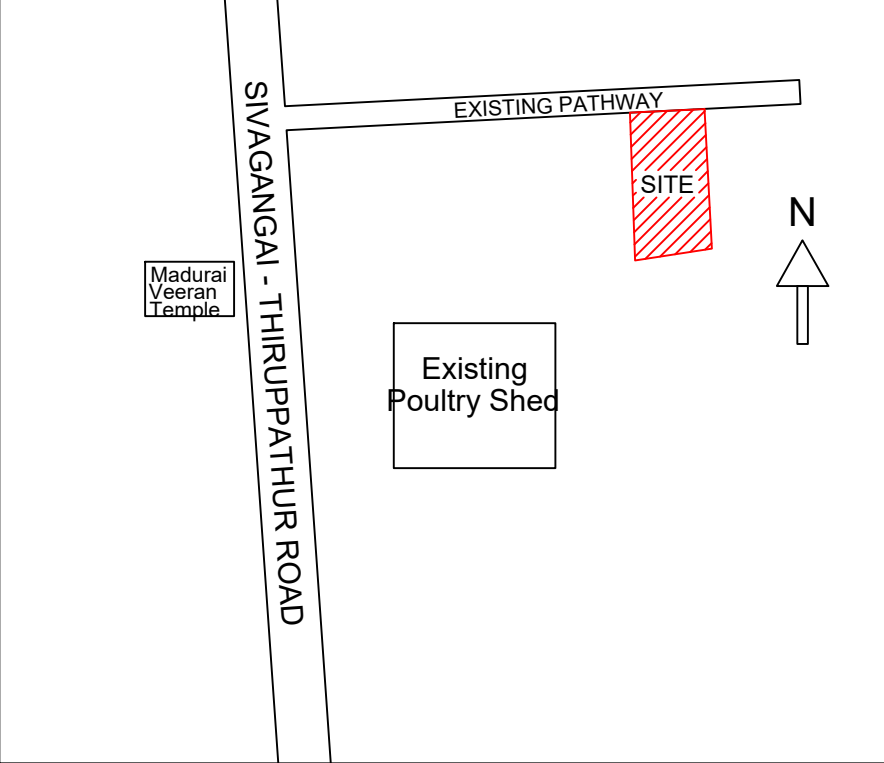
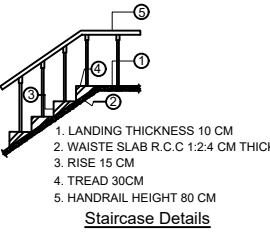
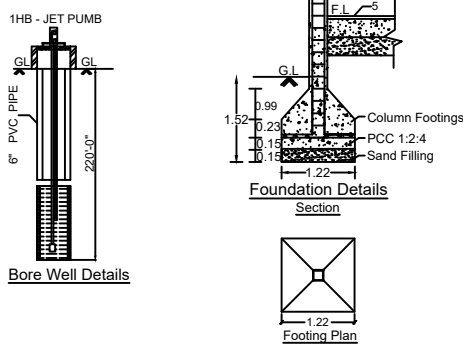
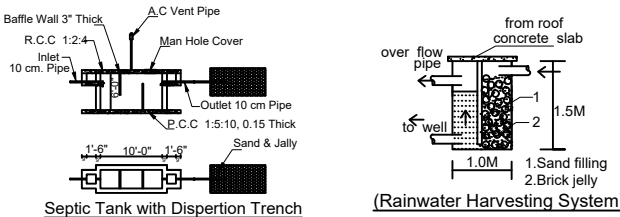
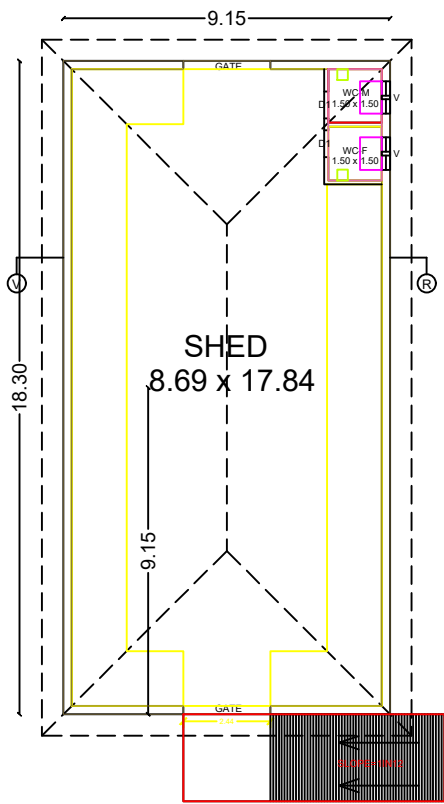
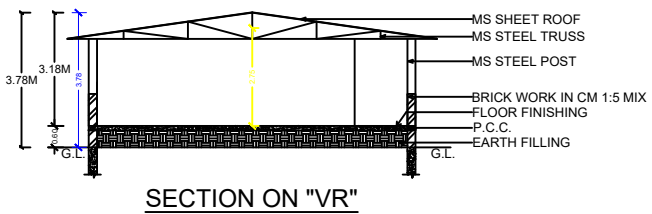


PLAN SHOWING THE PROPOSED CONSTRUCTION OF MS SHEET ROOF (POULTRY SHED) BUILDING IN GROUND FLOOR AT OLD S.NO.360-PART, NEW S.NO.360/1, PATTA NO.1399, NAGARAMPATTI VILLAGE & PANCHAYAT, NAGARAMPATTI GROUP, SIVAGANGAI TALUK & SIVAGANGAI DISTRICT.

APPLICANT NAME : Mrs.T.AZHAGUPANDI W/O.Mr.THENNARASU.

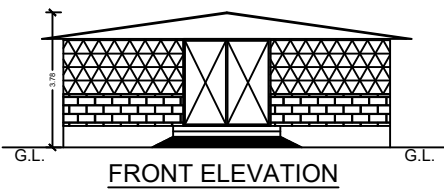

SHEET NO: 01

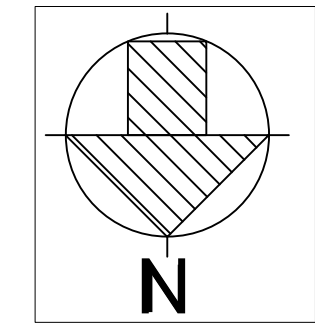

Compass for Site Plan

AREA DETAILS	SQ.M.	SQ.FT.
AS PER DOCUMENT AREA	3240.00	34862.00
AS PER PATTA/FMB AREA	3240.00	34862.00
AS PER SITE	3239.34	34868.00

ALL DIMENSIONS ARE IN METRES				
AREA STATEMENT				
S.No	AREA DETAILS	FSI SQ MT (A)	NON-FSI SQ MT (B)	TOTAL AREA SQ FT
01	STILT FLOOR	---	---	---
02	GROUND FLOOR	167.45	---	1802.40
03	FIRST FLOOR	---	---	---
04	SECOND FLOOR	---	---	---
05	HEAD ROOM	---	---	---
06	LIFT AREA	---	---	---
	TOTAL	167.45	---	1802.40

FLOOR SPACE INDEX (FSI)			$= \frac{167.45}{3239.34} = 0.05$		
PLOT COVERAGE (PC)			$= 05\%$		
JOINERY DETAILS			ROAD BOUNDRY PROPOSED BUILDING DRIVE WAY		
GATE	Gate	2.44 x 2.44			
D	Door	1.52 x 2.10			
D1	Door	1.22 x 2.10			
D2	Door	0.90 x 2.10			
W	Window	1.22 x 1.22			
GW	Glass Window	1.83 x 1.83			
W1	Window	1.22 x 1.54			
V	Ventilator	0.91 x 0.60			

PARKING STATEMENT			
NO. OF FLOOR	DESCRIPTION	TOTAL NO OF PARKING	
		REQUIRED	PROVIDED
GF	LORRY	01 No	02 Nos
	TWO WHEELER	01 No	02 Nos

MITHRAN ASSOCIATES
Er.A.VIGNESH MANIKANDAN B.E., A.M.I.E.,
CHARTERED ENGINEER
MUNICIPALITY REGISTERED ENGINEER
Reg. No. AM1950706, Reg. No. 112/LS/2020/00026
CONTACT : +91-9791777183
REGISTERED ENGINEER

APPLICANT