


PLAN SHOWING THE PROPOSED GROUND FLOOR CONSTRUCTION OF THE R.C.C ROOF RESIDENTIAL BUILDING OF BEARING IN OLD NATHAM S.NO:168/2,NEW NATHAM S.NO:664/18-PART,PAGANERI VILLAGE,PAGANERI PANCHAYAT & GROUP,KALAIYARKOIL TALUK & SIVAGANGAI DISTRICT.


APPLICANT NAME : Mr.M.SARAVANAKUMAR S/O MARUTHAPPAN.




Front Elevation

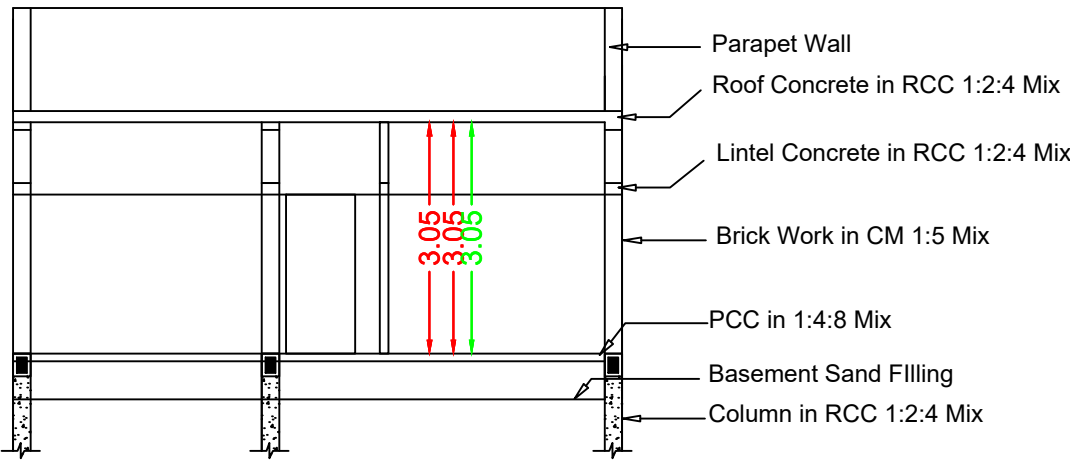




Section RR

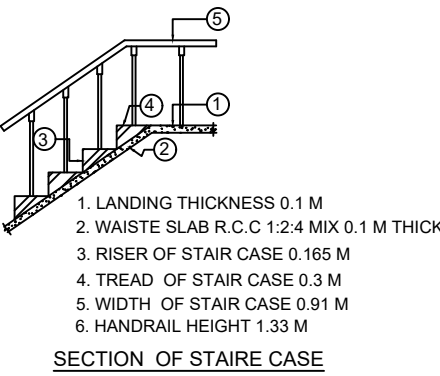

SECTION OF STAIR CASE

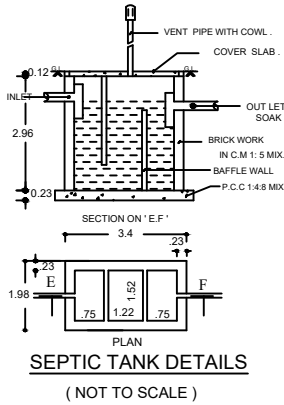


SEPTIC TANK DETAILS (NOT TO SCALE)

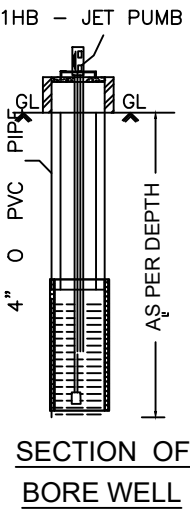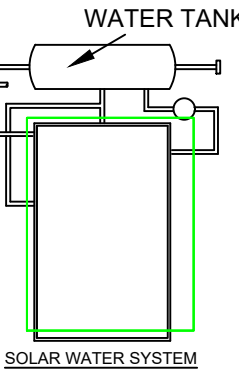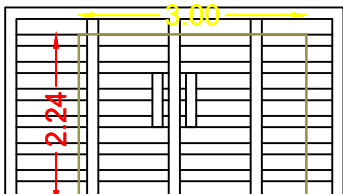


SECTION OF BORE WELL




WICKET GATE

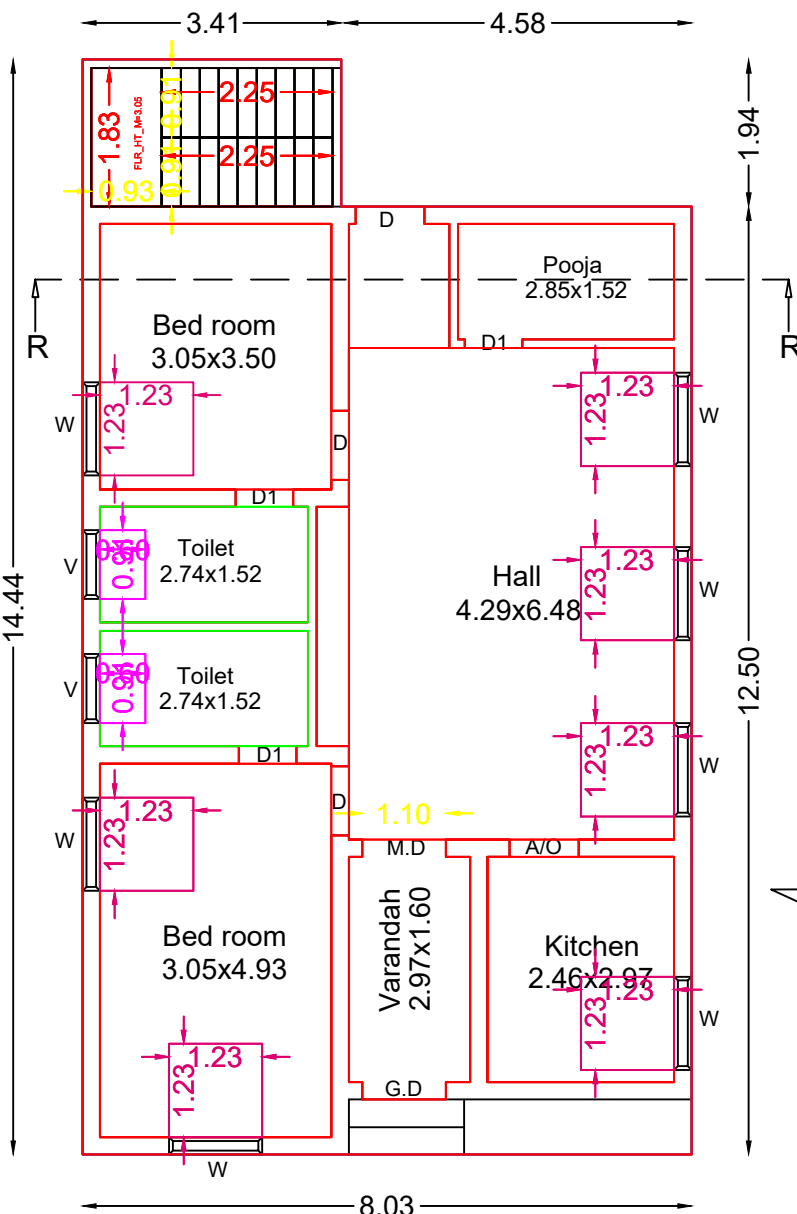

Pro.Ground Floor Plan

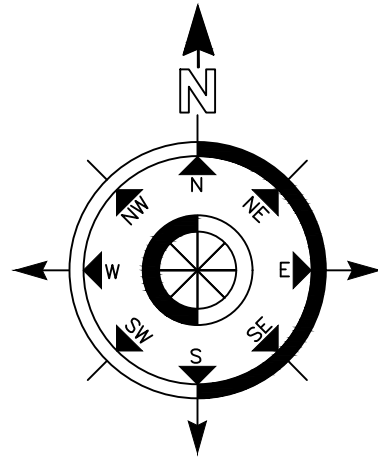


Site at S.No:664/41
10.06

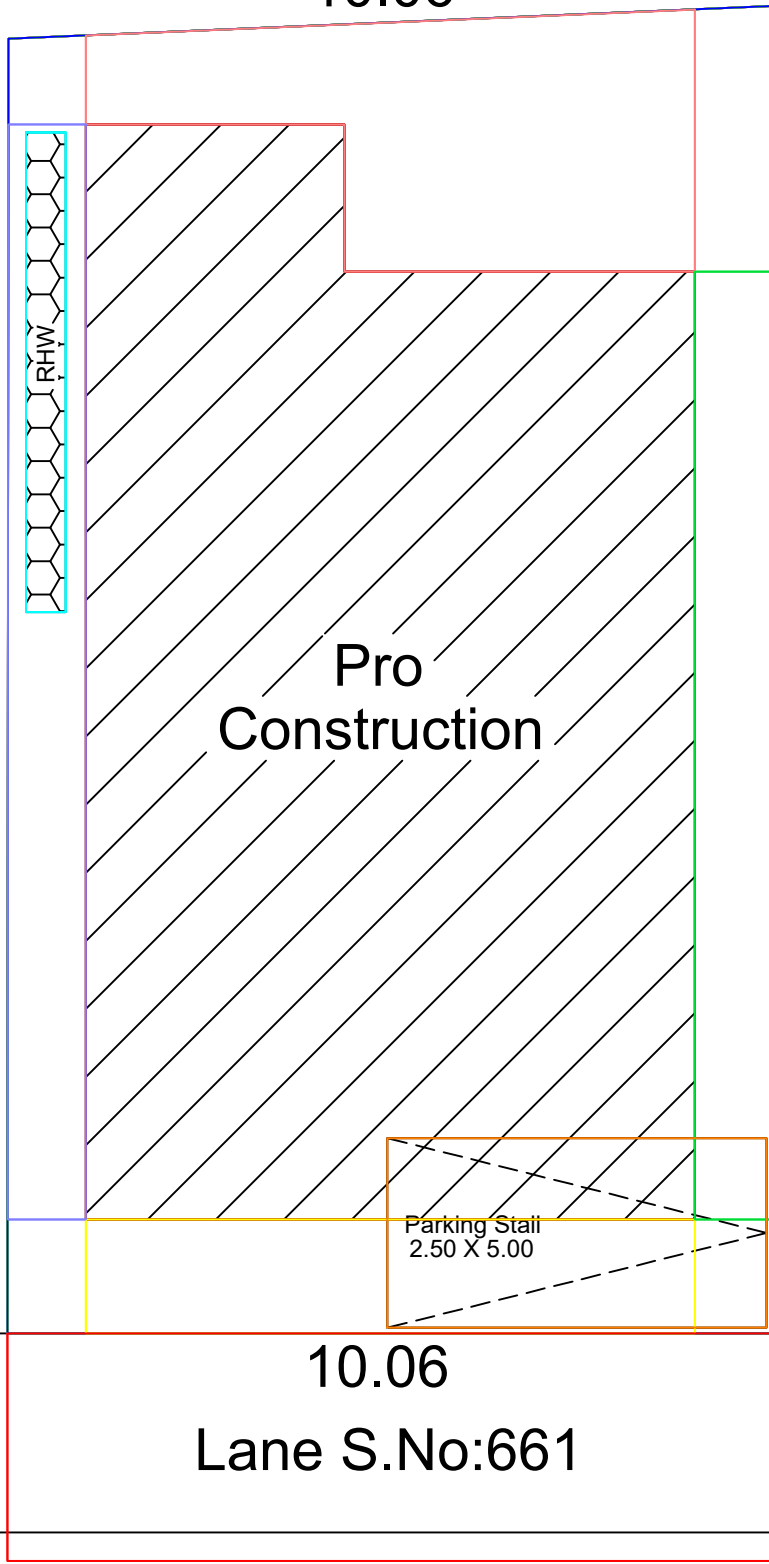

Site Plan

Topo Plan

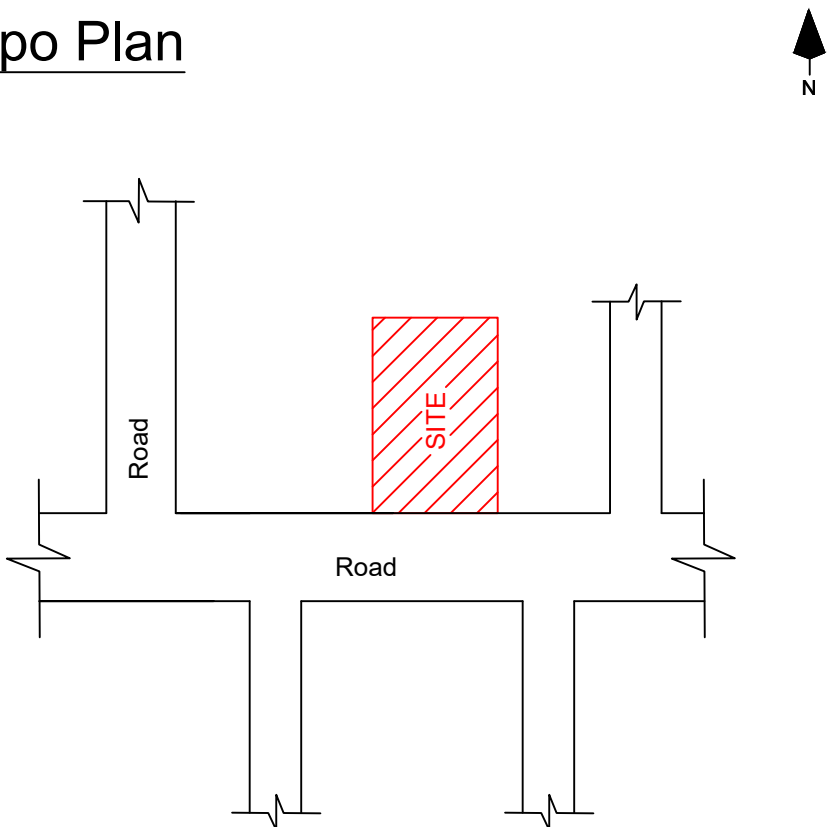

LEGEND	FEET	METRE
MD/DD DOOR	3'3"X7'0"	1.02X2.13
D DOOR	3'0"X7'0"	0.91X2.13
D1 DOOR	2'6"X7'0"	0.76X2.13
W WINDOW	4'0"X4'6"	1.22X1.37
V VENTILATOR	3'0"X2'6"	0.91X0.76

(Scale 1:100)	AREA DETAILS	
	In Sq.Ft	In Sq.Mt
Total Area (As Per Document)	1871.00	173.82
Pro.Ground Floor	1151.64	106.99
Open Space	719.36	66.83

APPLICANT

Mr.M.SARAVANAKUMAR S/O MARUTHAPPAN.

REGISTERED ENGINEER


Er.K.VENKATA RAGAVAN,B.E., M.B.A.,
Registered Engineer Grade-I
Reg.No: RE-I/18/23/SVG
IINDIANN BUILDERS
KALLAL-SIVAGANGAI
Cell: 94434 08464.