

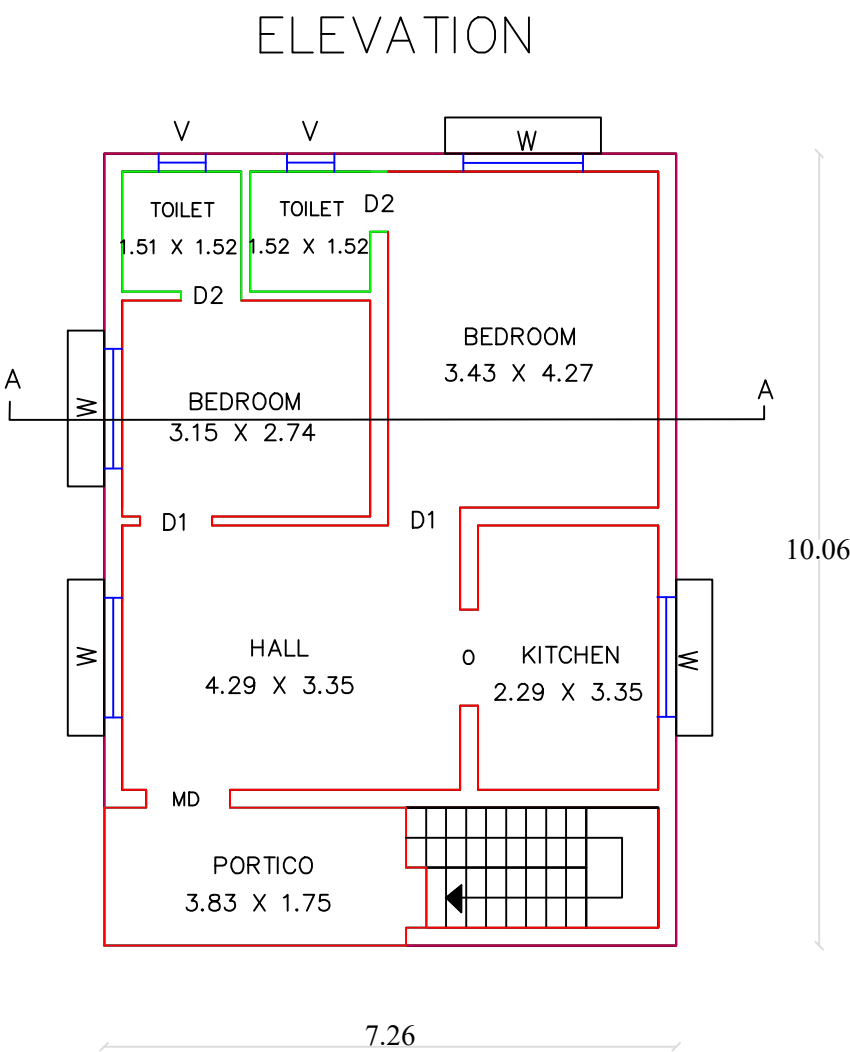


PLAN SHOWING THE PROPOSED CONSTRUCTION OF GROUND FLOOR R. C. C ROOF RESIDENTIAL BUILDING IN NEW SURVEY NO. 64/71C, NAVATHAVU VILLAGE, K.K.PALLAM GROUP, SOORAKULAM PILLARTHAN VILLAGE PANCHAYAT, MANAMADURAI PANCHAYAT UNION, SIVAGANGAI DISTRICT, TAMIL NADU.

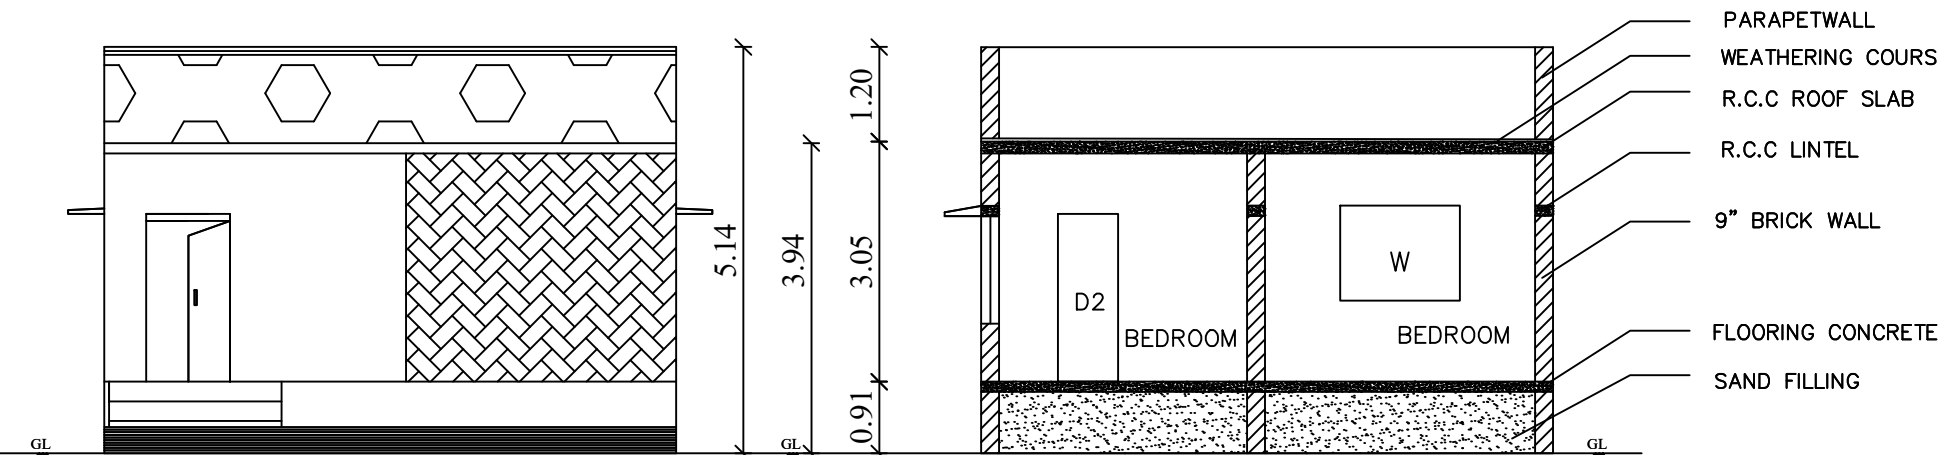


GROUND FLOOR PLAN

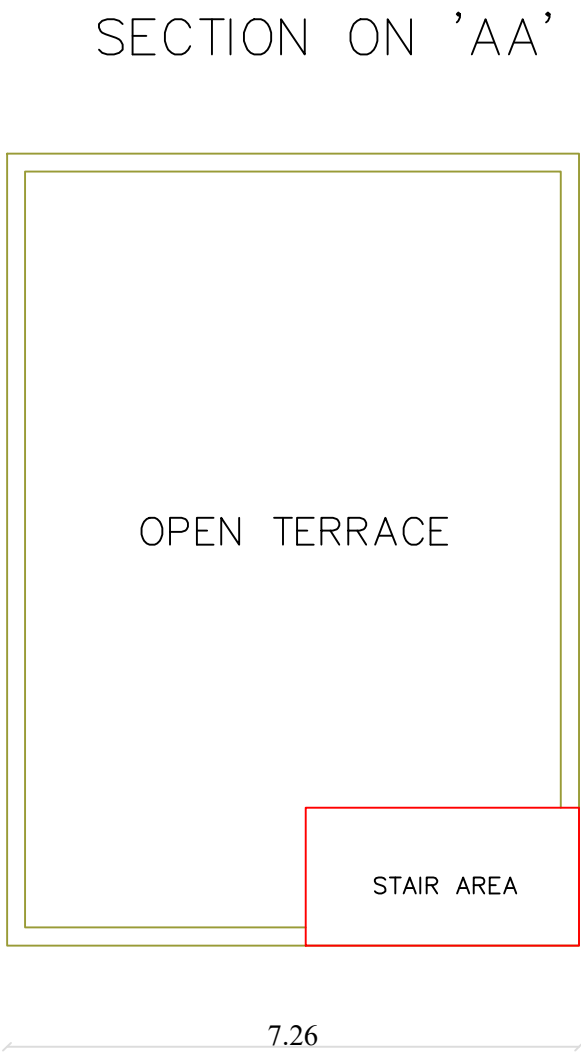

TERRACE FLOOR PLAN

KEY PLAN (Not to Scale)

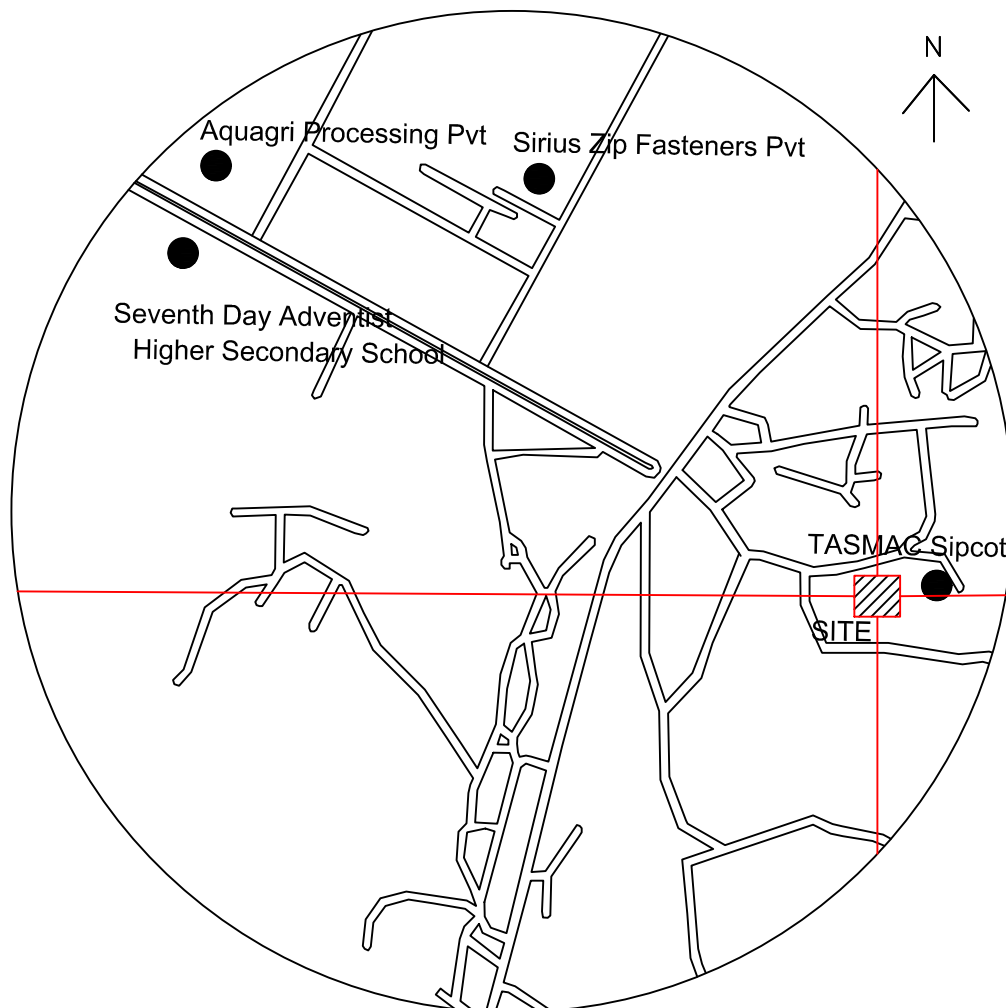

AREA STATEMENT

SQ.FT

SQ.M

As Per Document (Site)

1313.00

121.98

As Per Patta (Site)

1313.21

122.00

Proposed G.F Area

786.31

73.05

Proposed F.F Area

-

-

Open Space Area

526.69


48.93

$$FSI = \frac{66.14 \text{ SQM}}{121.98 \text{ SQM}} = 0.542 < 2.0$$

SCHEDULE OF JOINERY (IN cm)

Description	Size	Sill	Top
M.D	Main Door	120 x 210	-
G.D	Grill Door	100 x 210	-
D1	Door	090 x 210	-
D2	Door	075 x 210	-
O	Opening	090 x 210	-
W1	Window	150 x 120	090
W2	Window	090 x 120	090
V	Ventilator	060 x 060	150

SITE PLAN
(A2 - Scale : 1:200)

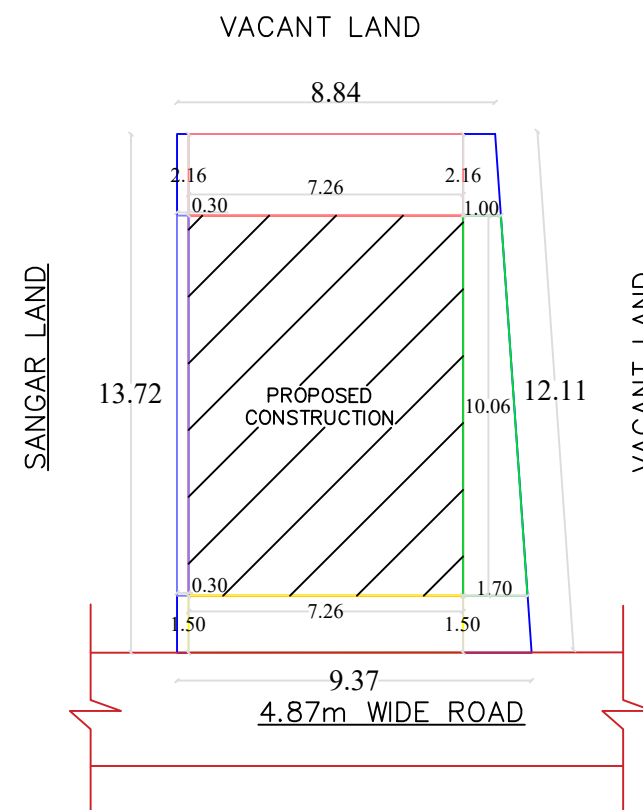

APPLICANT DETAILS & SIGNATURE

G. KARTHIK

Mr.G.KARTHIK S/O GANESAN

REGISTERED ENGINEER

Er.R.MAJOR PREMNATH M.E.,

Building Regulation Consultant | Registered Engineer - Grade II
Manamadurai Municipality | Reg. No. 185/LS/2023/00001

Office Use - Building Plan Permit

Roc No: 11/2024-2025 | B.A.No: 11/2024-2025

Executive Officer / Soorakulam Pillarthan Village Panchayat

Manamadurai Block Panchayat, Sivagangai District

ARAM BUILDING SERVICES

Manamadurai, Sivagangai District, Tamil Nadu, IN.

Cell: 99 52 58 58 69

