


PLAN SHOWING THE PROPOSED CONSTRUCTION OF R.C.C BUILDING AT S.NO:116/35A2,

PATTA NO.2299, SEVARAKKOTTAI VILLAGE, SEVARAKOTTAI PANCHAYAT,


TIRUPATHUR TALUK , SIVAGANGAI DISTRICT.

SCALE : 1:100 (ALL DIMENSIONS ARE IN METRE).


APPLICANT NAME : Mr.K.PANDITHURAI.

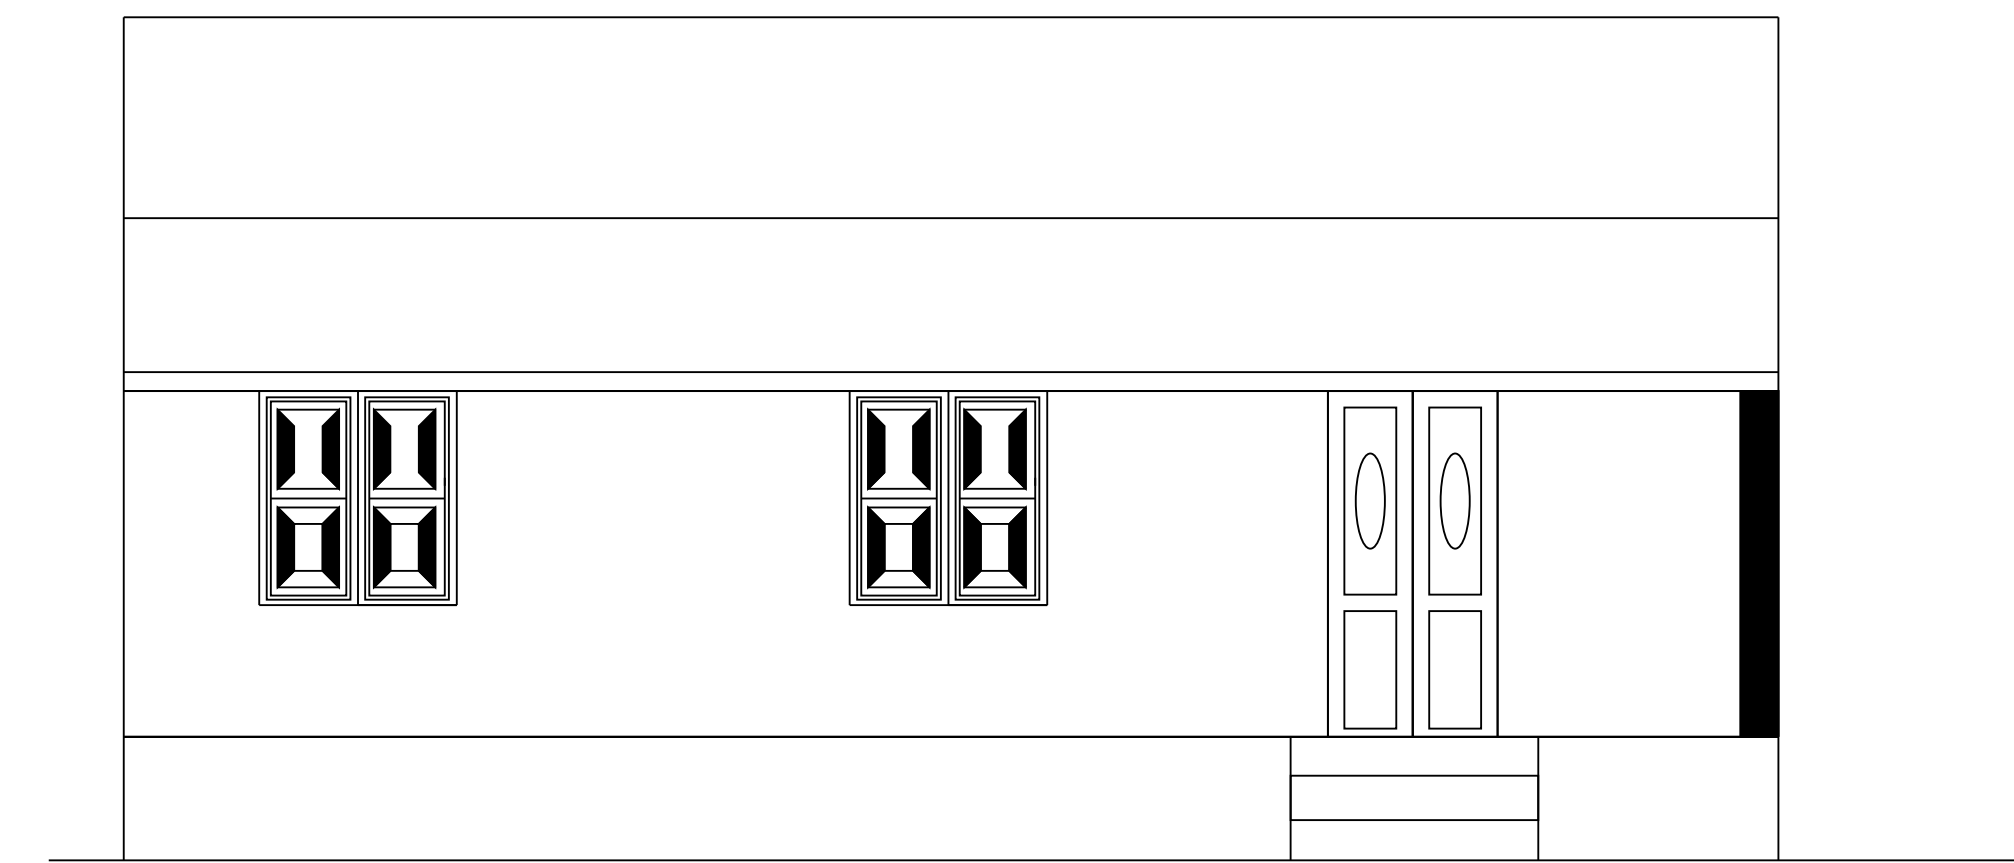



FRONT ELEVATION

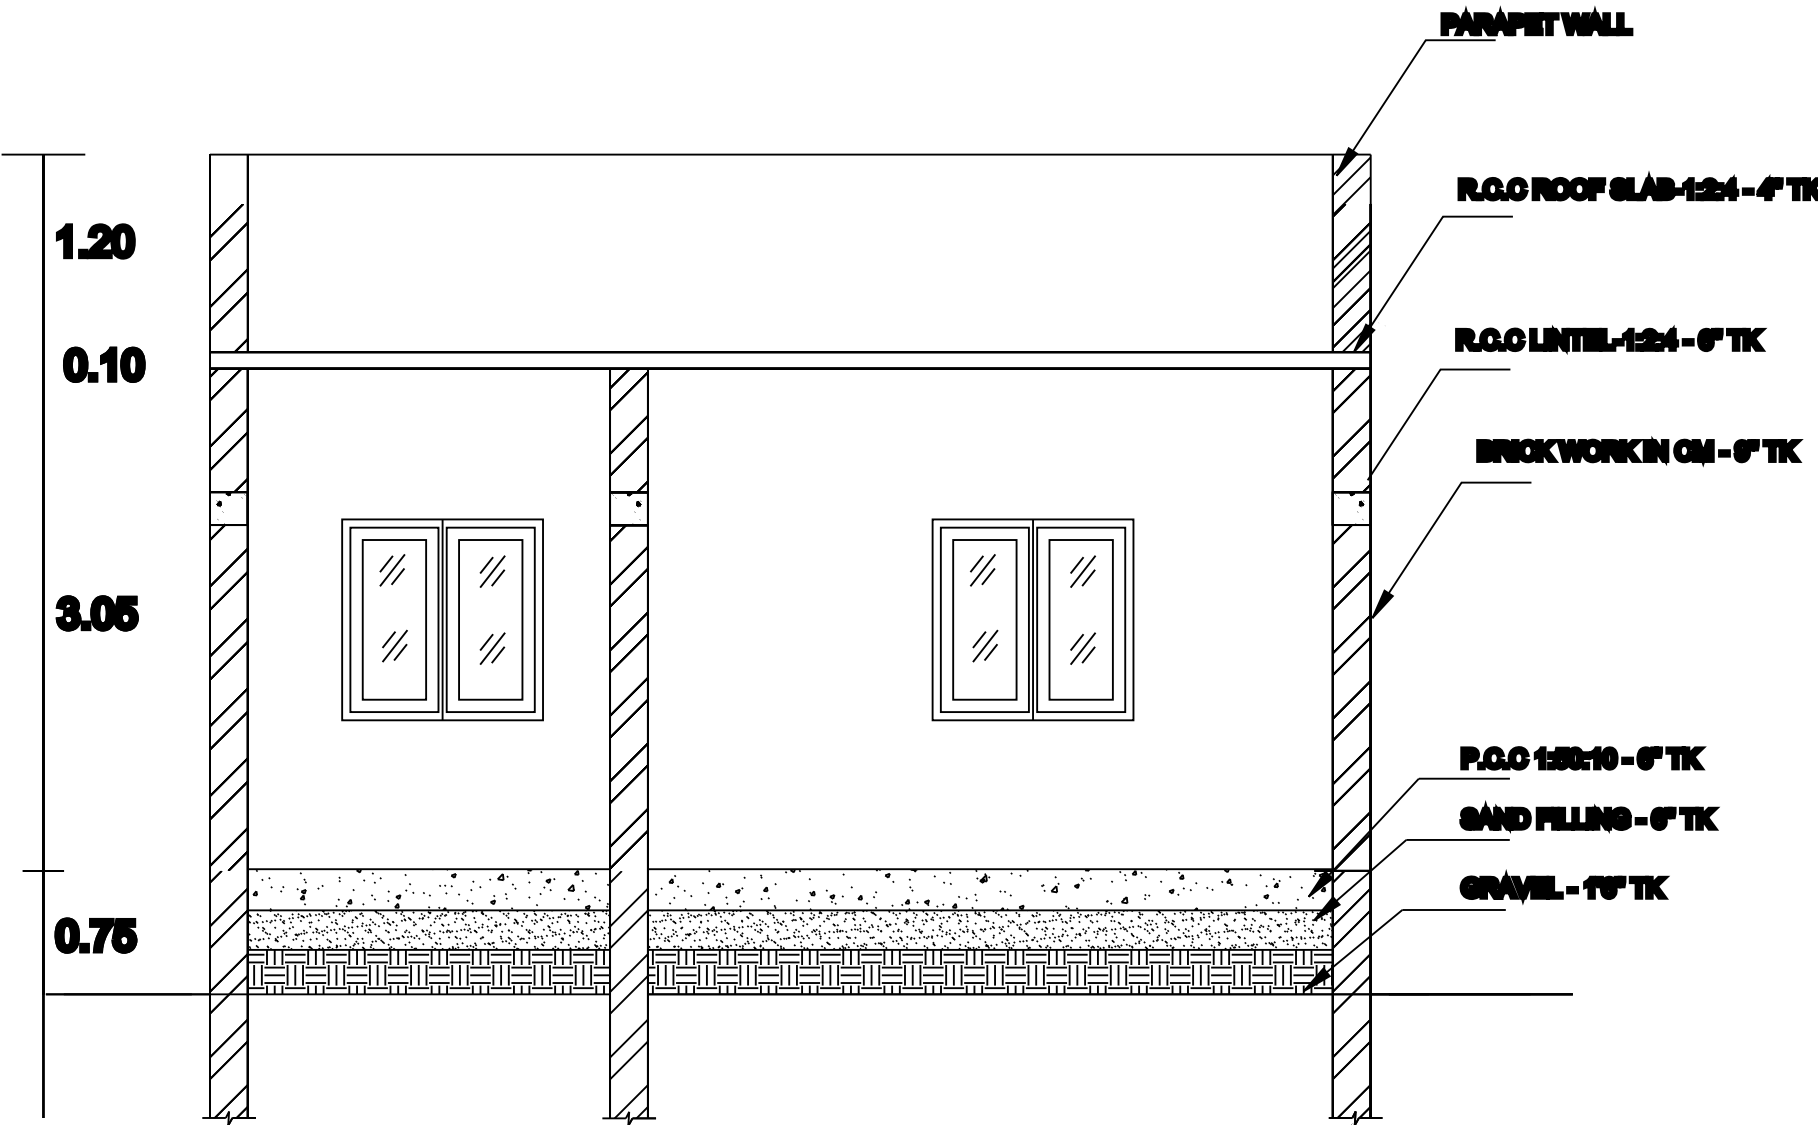


SECTION A-B

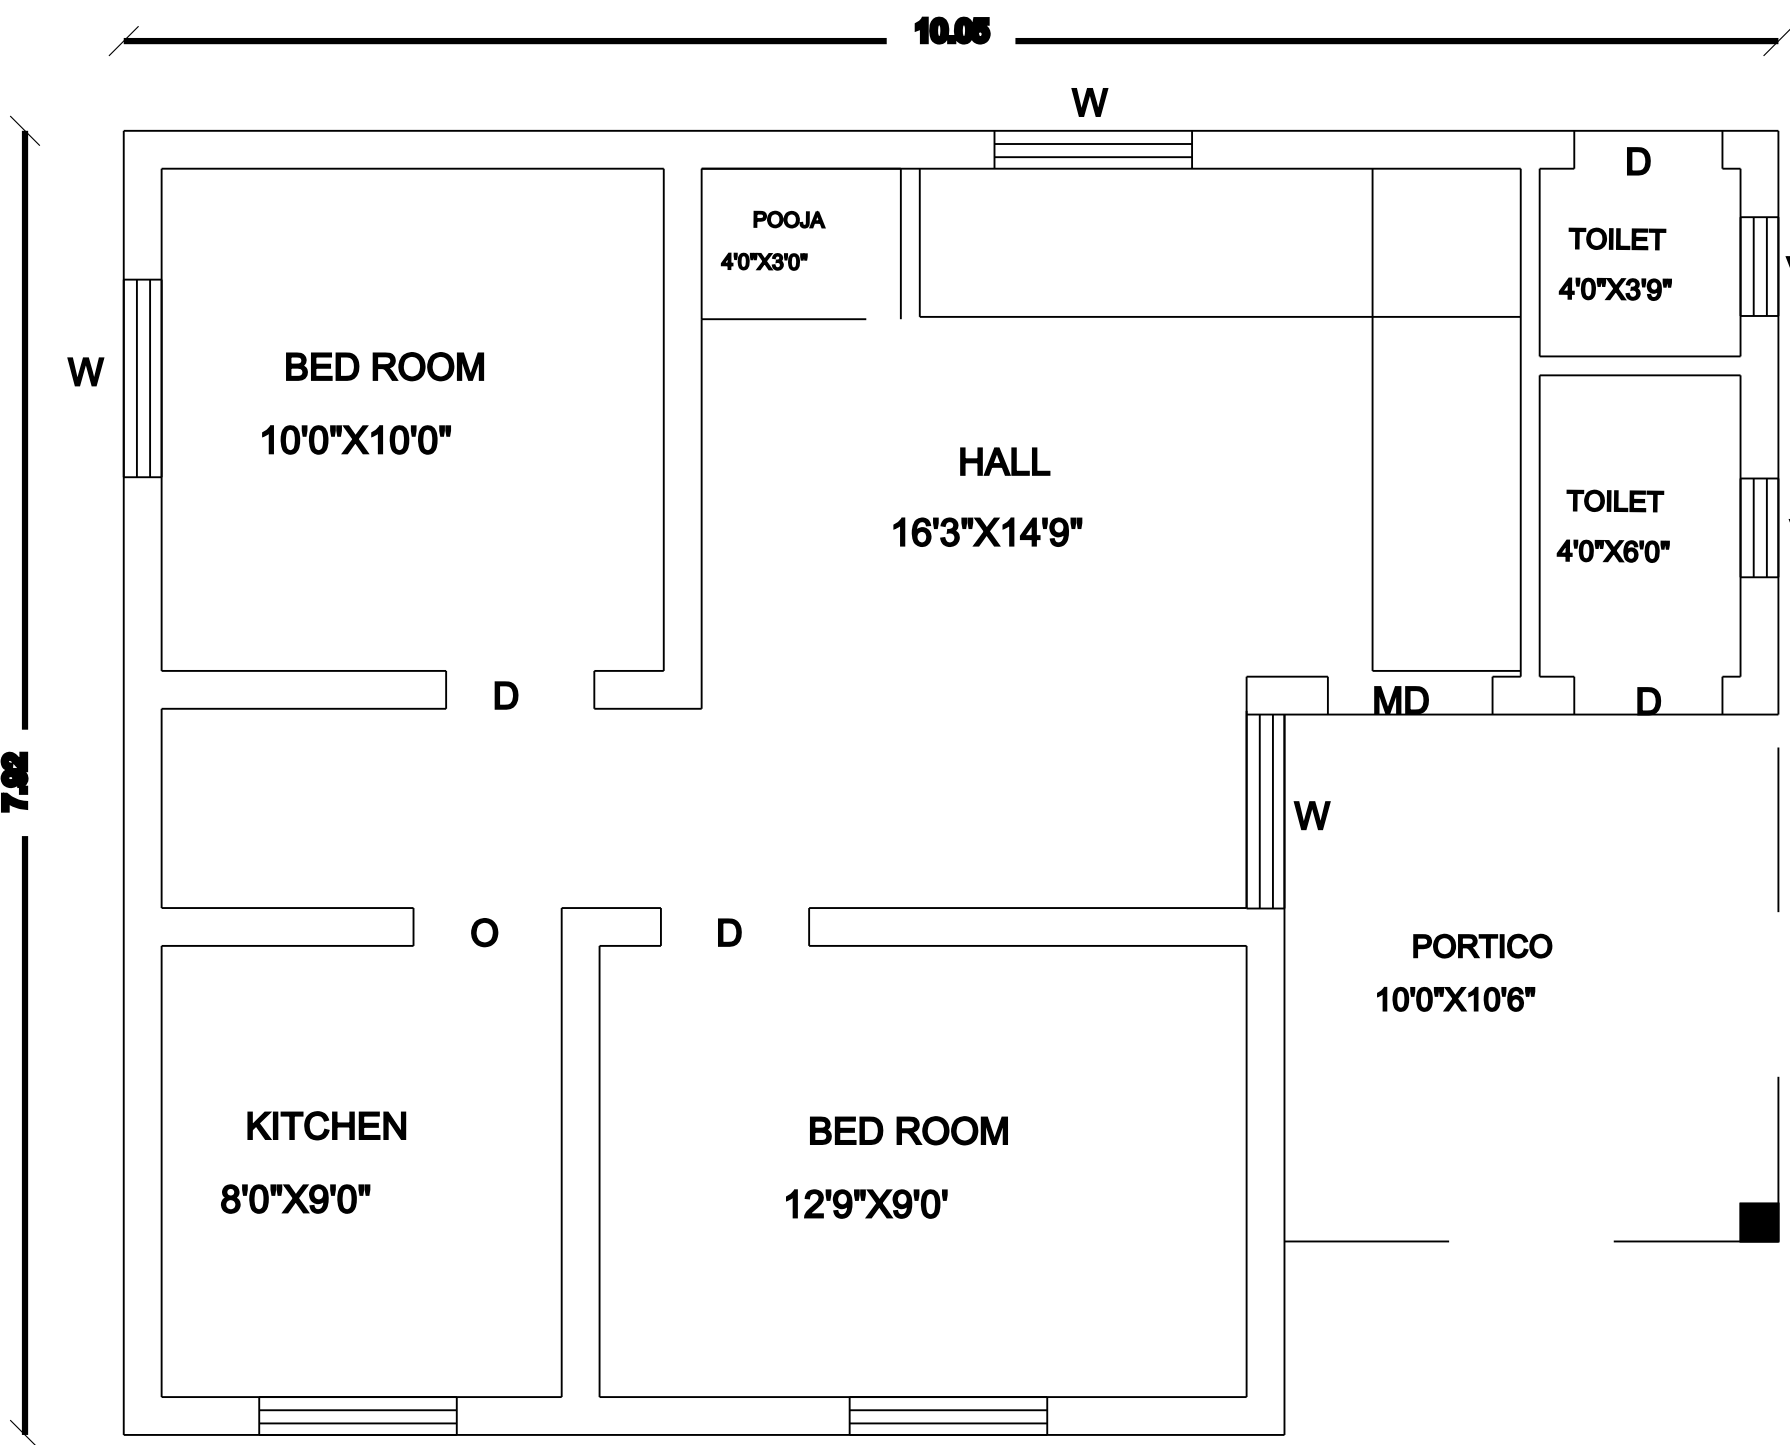



GROUND FLOOR PLAN

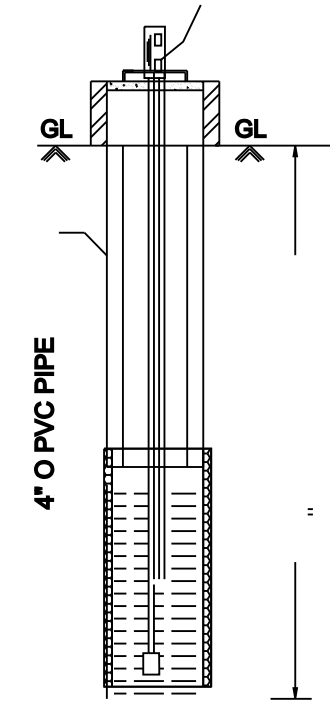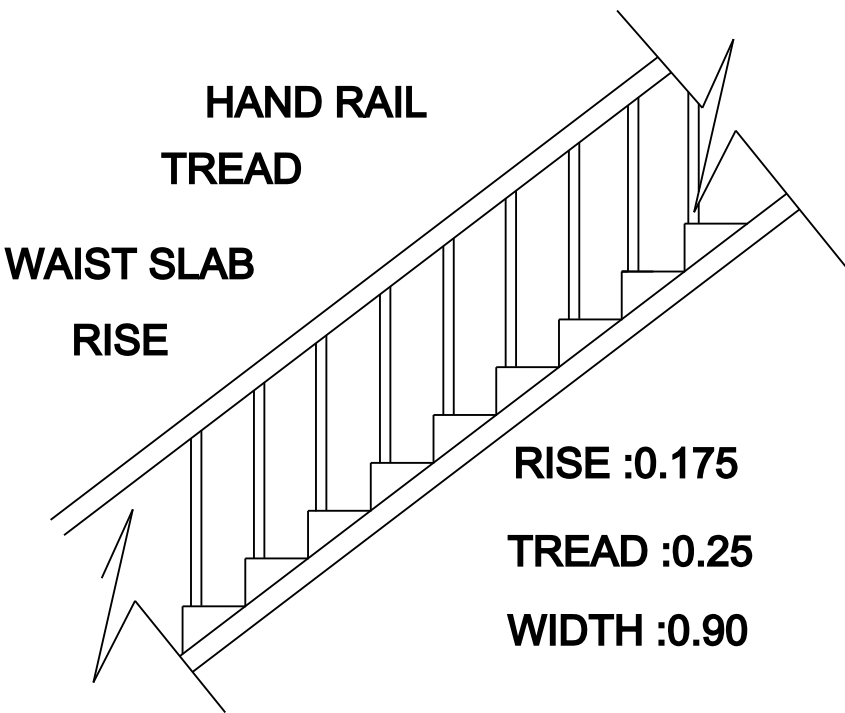

SECTION OF BORE WELL

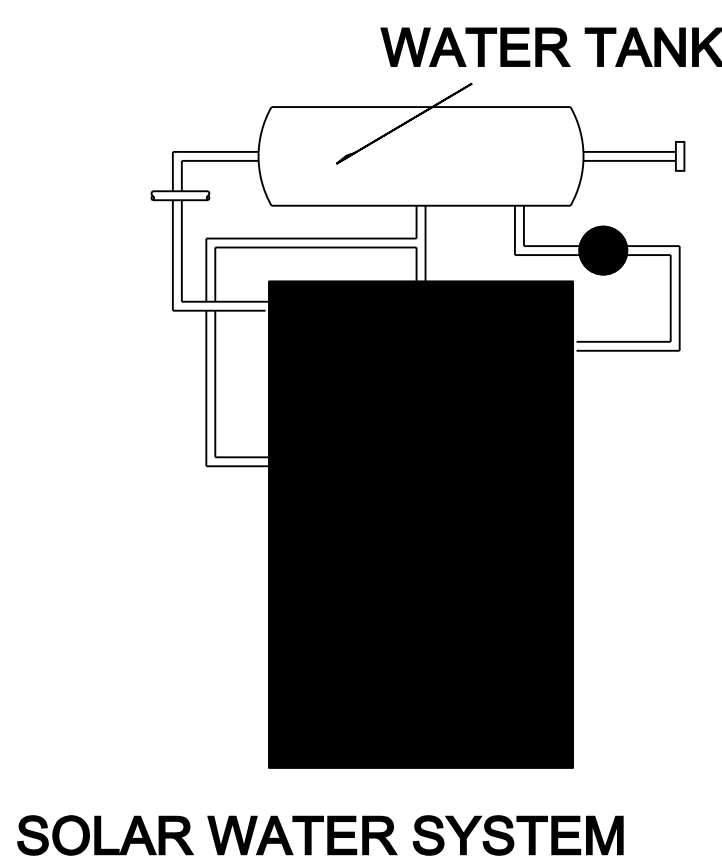


SOLAR WATER SYSTEM

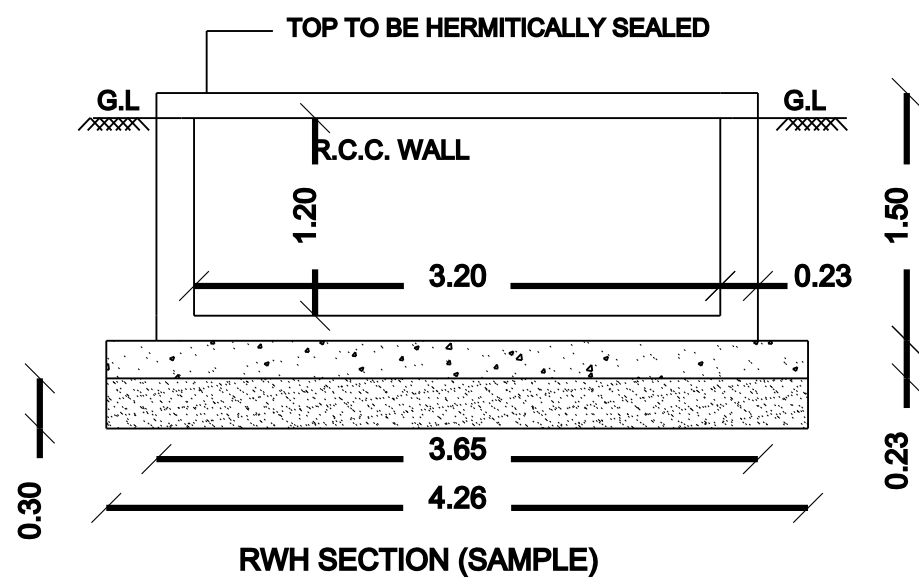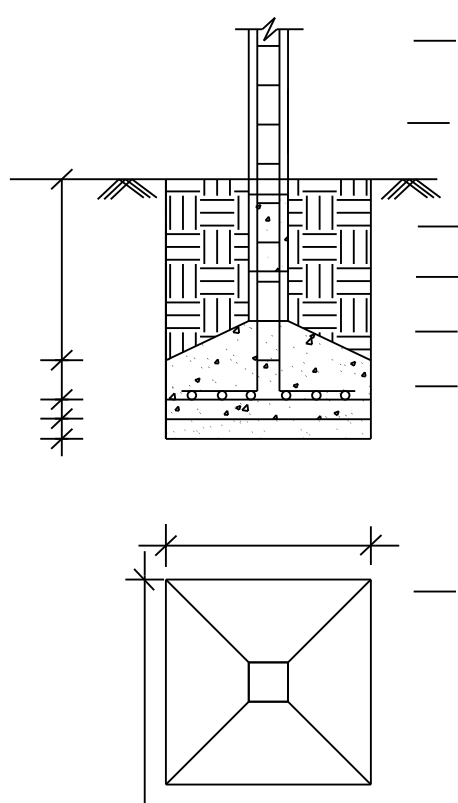


RWTH SECTION (SAMPLE)


S.NO:116/30,MEENAAL PUNJAI
S.NO:116/9,KUMARESAN PUNJAI
S.NO:116/32,SUNDHARAM PUNJAI

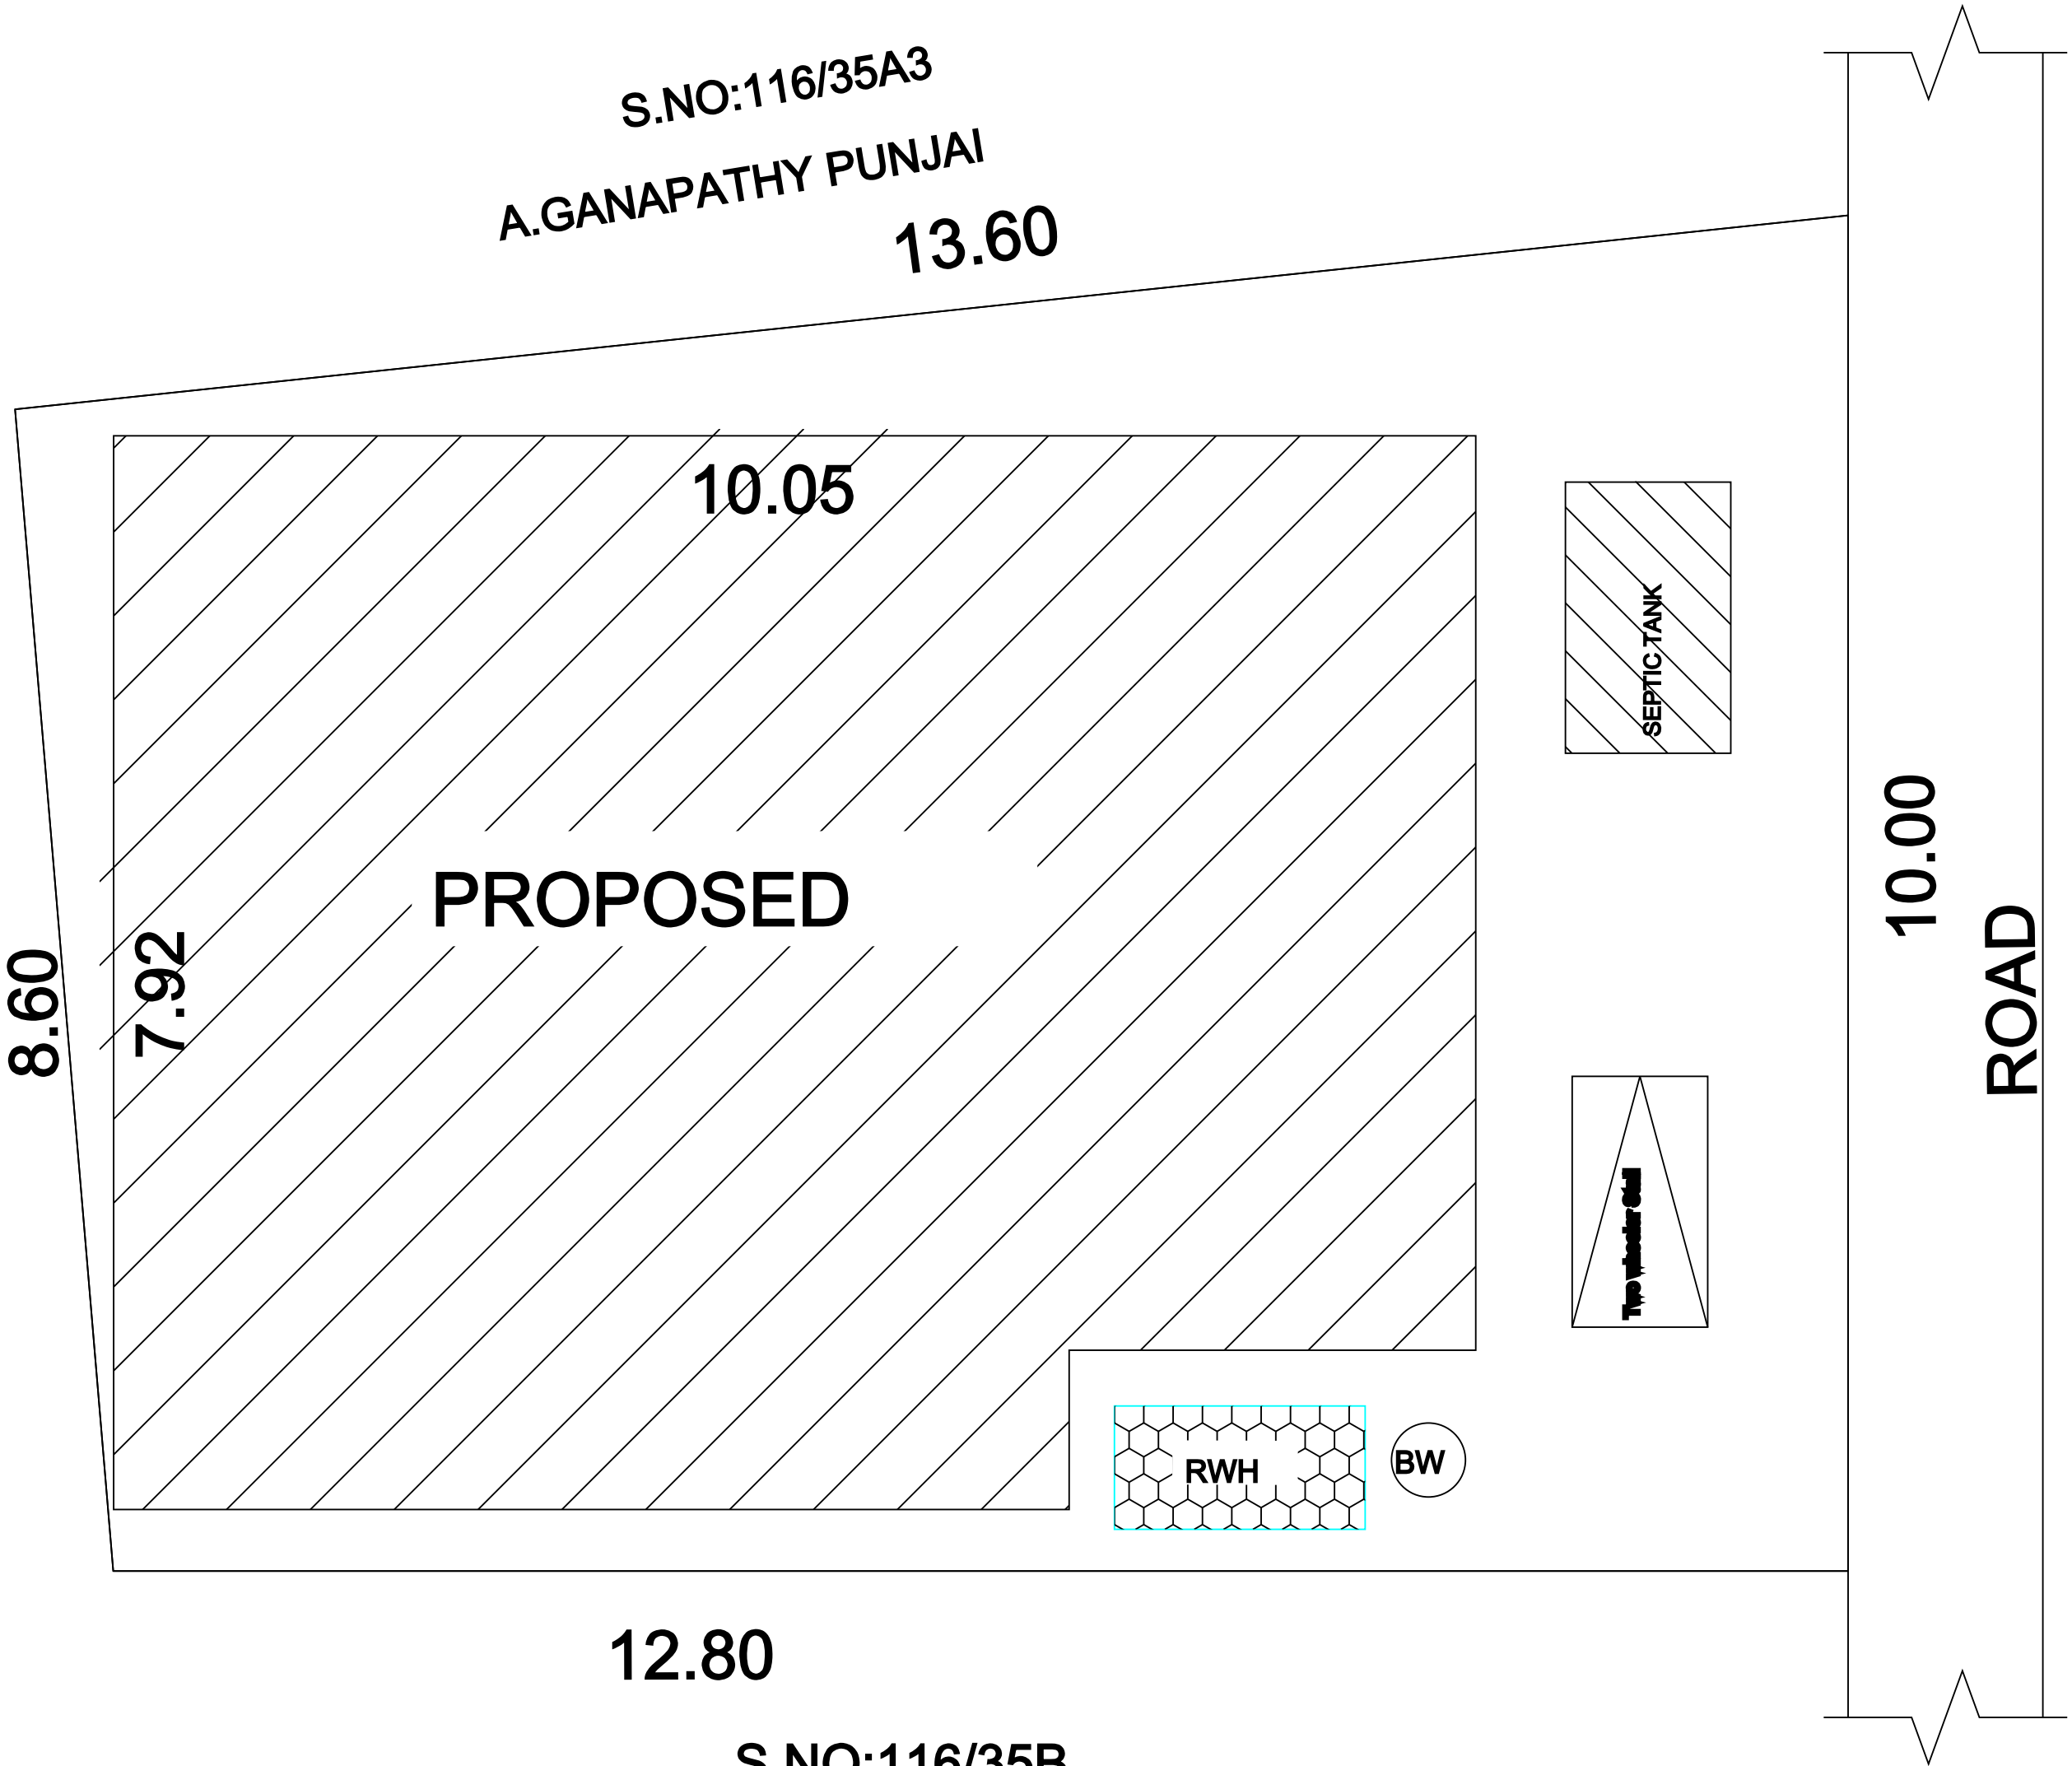

S.NO:116/35B
SARAVANAN PUNJAI

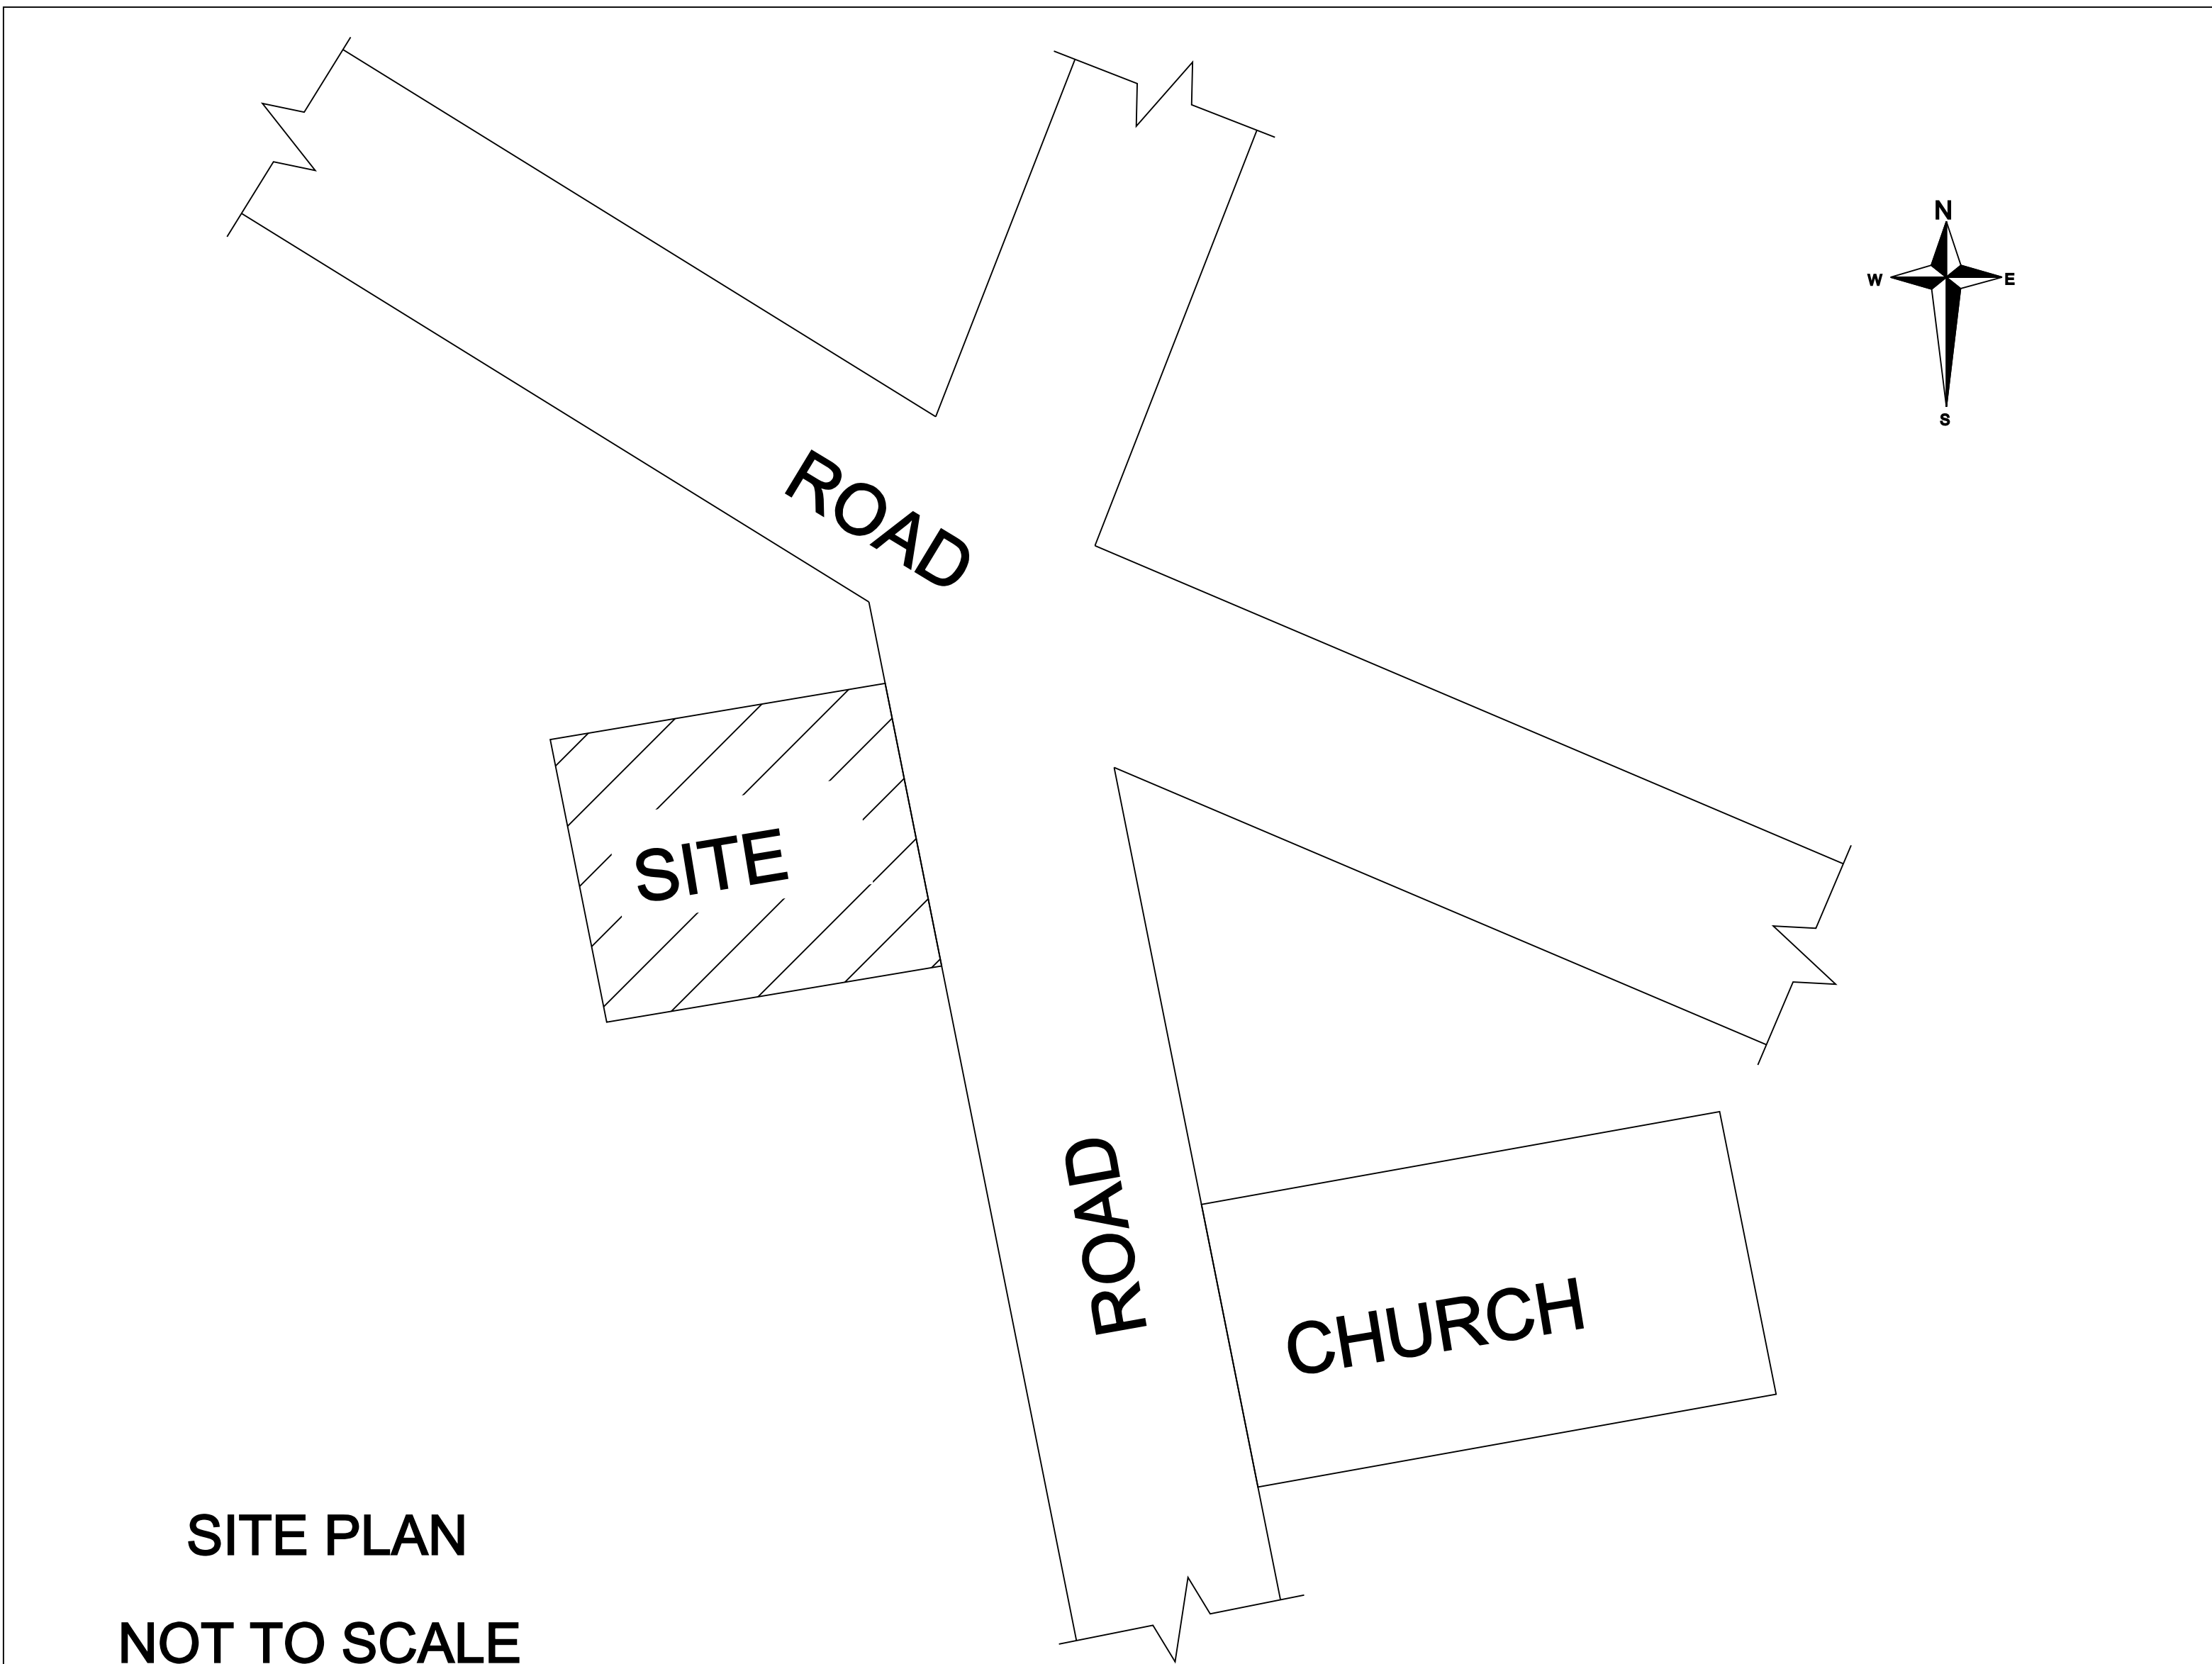

SITE PLAN
NOT TO SCALE

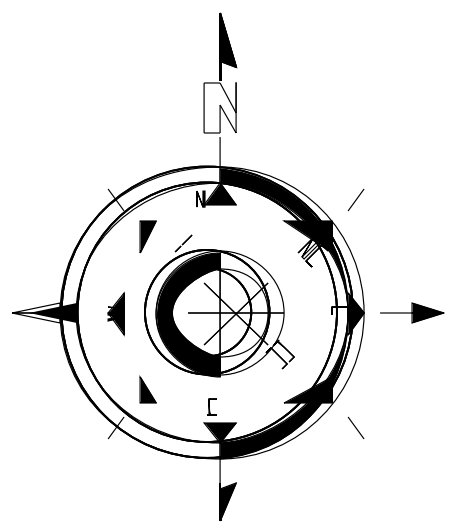

CASE TYPE : NEW PROPOSAL		
PLOT USE : RESIDENTIAL		
DWELLING UNITS : 1-NOS		
AREA OF THE PLOT : 1334.15		
SCHEME/AREA SCHEME/AREA		
LAYOUT APPROVAL NUMBER : DATE :		
JOINERY DETAILS	METRE	
MD - CW DOOR	1.10 X 2.10	
D - CW DOOR	0.90 X 2.10	
W - CW WINDOW	1.22 X 1.22	
V - VENTILATOR	0.90 X 0.60	
AREA DETAILS	SFT	SQM
SITE AREA 1334.15 124.00 (As per doc)		
SITE AREA 1334.15 124.00 (As per patta)		
SITE AREA 1334.15 124.00 (AS PER SITE)		
PRO BUILD GF 818.51 76.07		
OPEN AREA 515.63 44.93		

APPLICANT: Mr.K.PANDITHURAI.

Mr.T.N.BHARATHIDASAN

B.E.,M.SC(VAULTION),C.ENG.G.(I) M.I.E., F.I.V.,
CHARTERED ENGINEER & APPROVED VALUER
REGISTER ENGINEER NO:112LS/2019/00002
330, GOMATHI ANNEX, GANDHI ROAD
SIVAGANGAI-630561, PH.NO:94430 94330

ENGINEER