



PLAN SHOWING THE PROPOSED CONSTRUCTION OF R.C.C. RESIDENTIAL BUILDING IN GROUND FLOOR
AT OLD S.NO.453/2G-PART, NEW S.NO.453/2G2, PATTA NO.8586, ARASANERI VILLAGE, PAIYUR PILLAIYAYAL
GROUP, KANJIRANGAL PANCHAYAT, SIVAGANGAI TALUK & SIVAGANGAI DISTRICT.


APPLICANT NAME : Mr.U.SARAVANAN S/O.Mr.S.ULAGANATHAN.

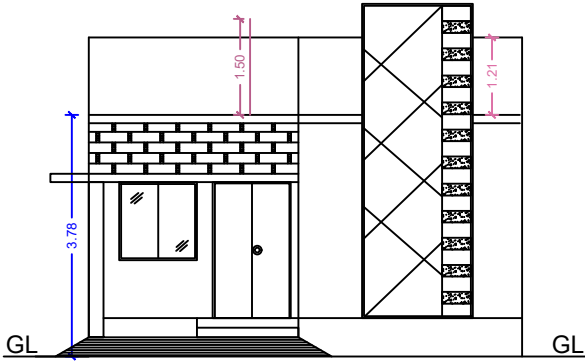


FRONT ELEVATION

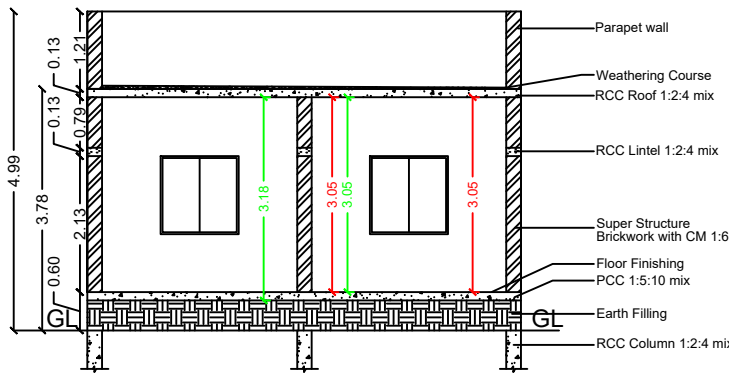


SECTION ON "VR"

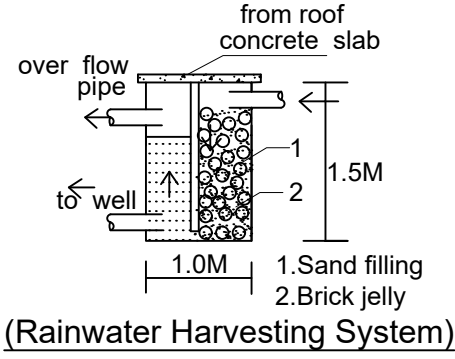


(Rainwater Harvesting System)

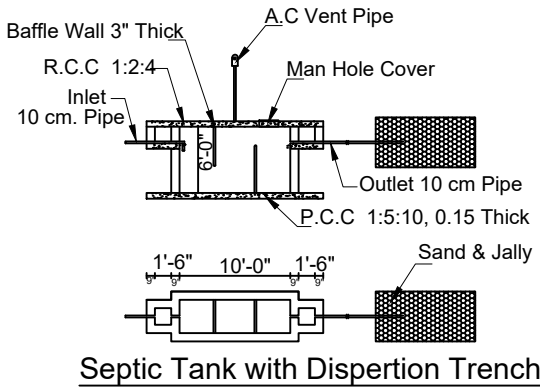


Septic Tank with Dispersion Trench

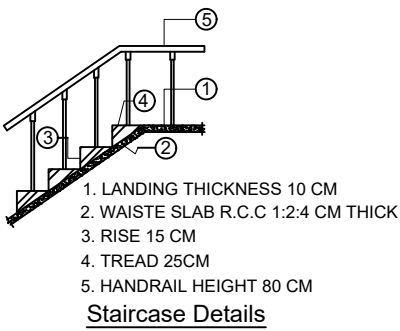


Staircase Details

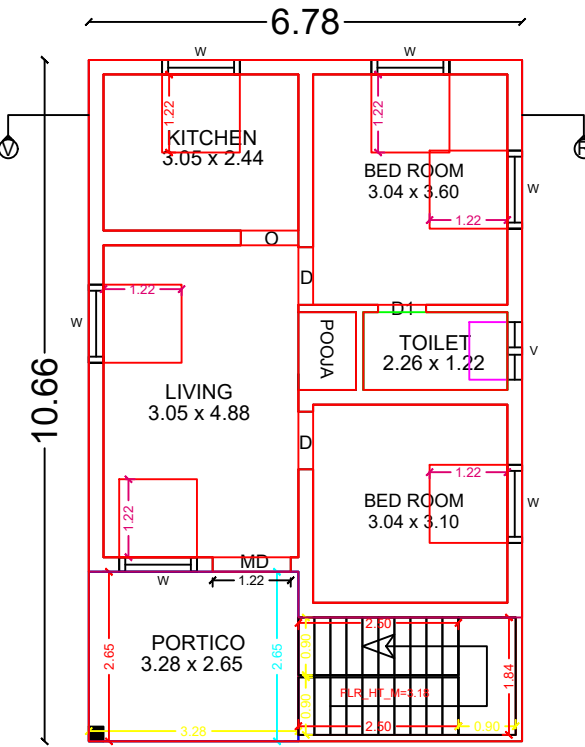


GROUND FLOOR PLAN

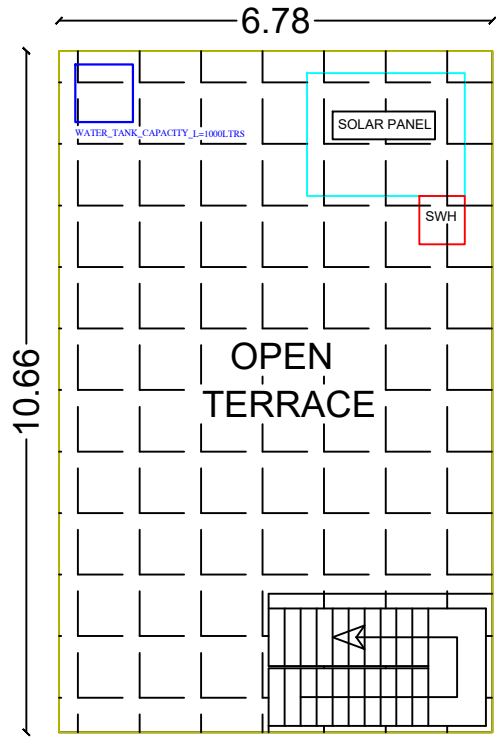


TERRACE FLOOR PLAN

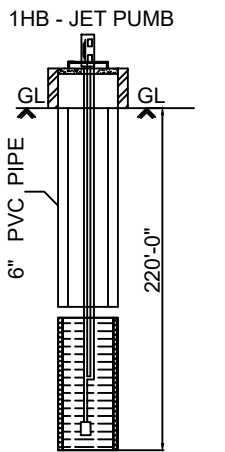


Bore Well Details

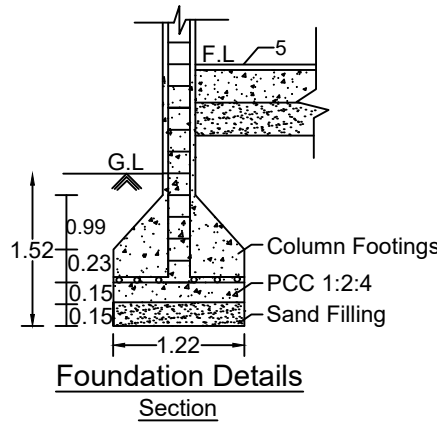


Foundation Details Section

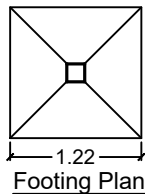

Footing Plan

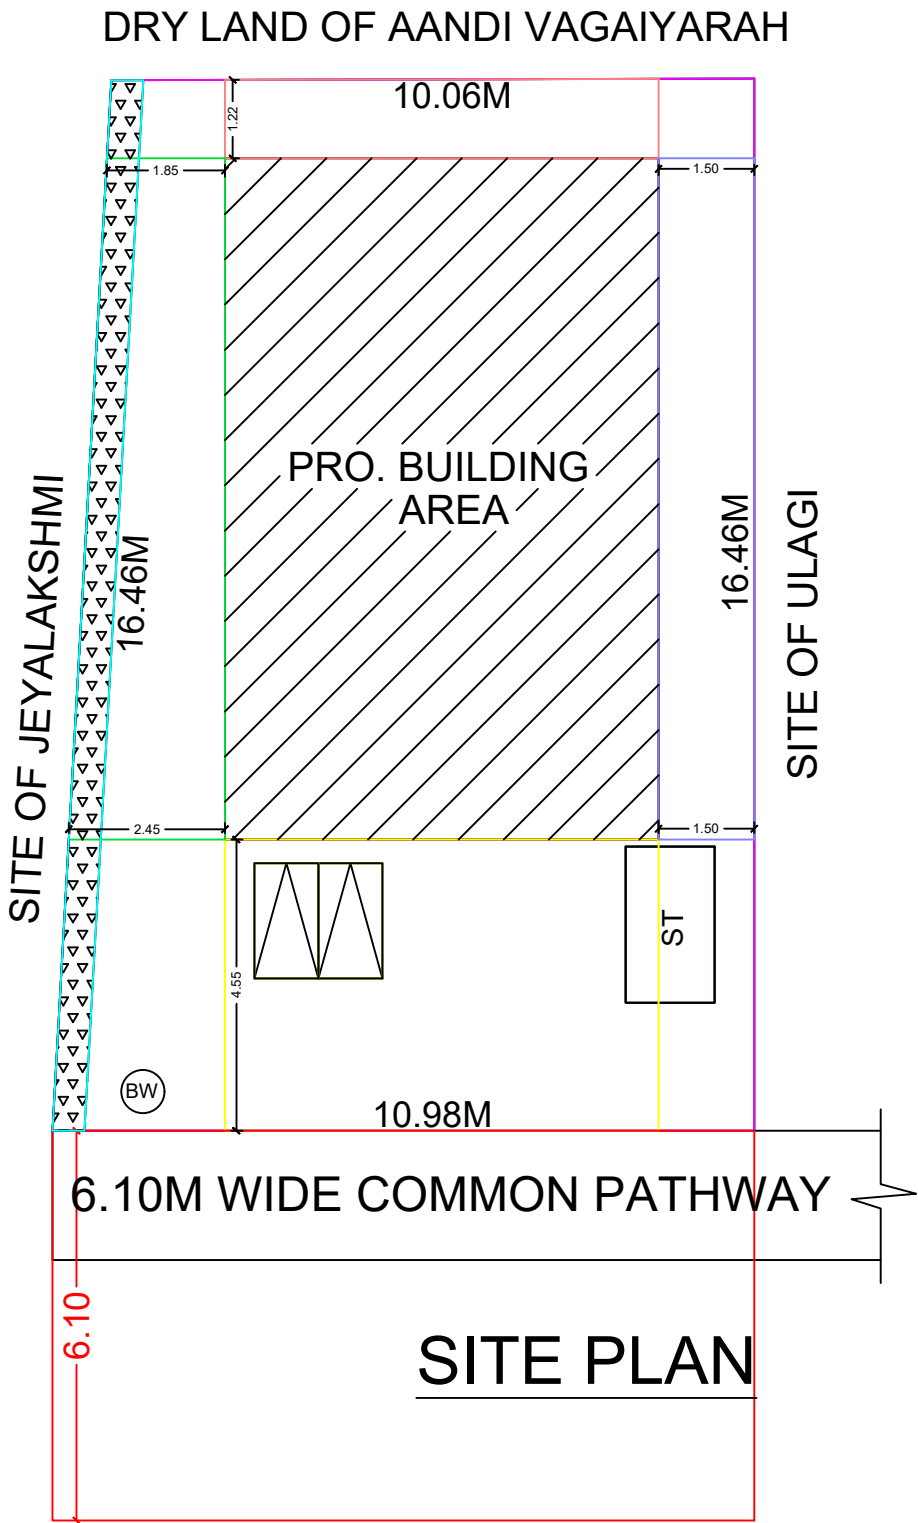


SITE PLAN

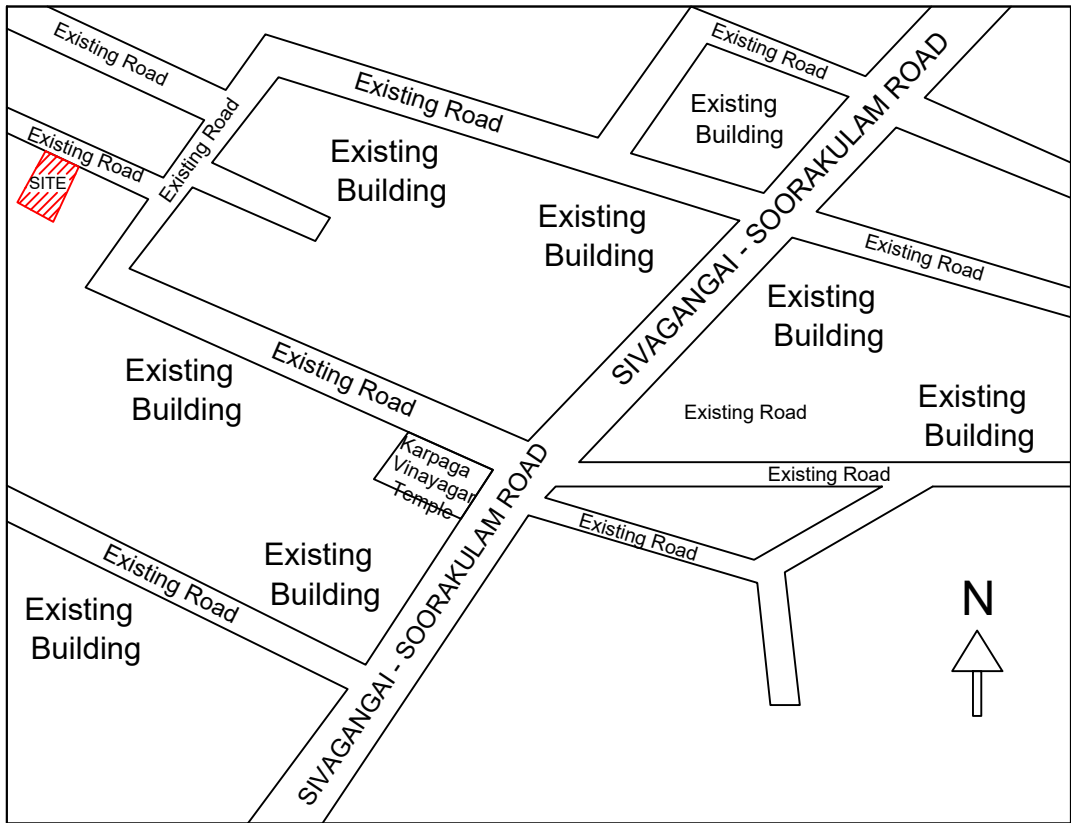

LOCATION PLAN

SHEET NO: 01

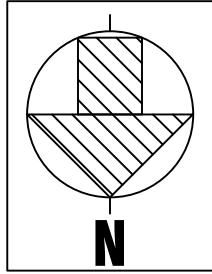

COMPASS FOR SITE PLAN

AREA DETAILS	SQ.M.	SQ.FT.
AS PER DOCUMENT AREA	173.14	1863.00
AS PER PATTA/FMB AREA	173.00	1862.16
AS PER SITE	173.02	1862.37

ALL DIMENSIONS ARE IN METRES

AREA STATEMENT					
S.No	AREA DETAILS	FSI SQ MT (A)	NON-FSI SQ MT (B)	TOTAL AREA SQ MT I = (A+B)	TOTAL AREA SQ FT
01	STILT/BASEMENT FLOOR	---	---	---	---
02	GROUND FLOOR	72.27	---	72.27	778.00
03	FIRST FLOOR	---	---	---	---
04	SECOND FLOOR	---	---	---	---
05	HEAD ROOM	---	---	---	---
06	LIFT AREA	---	---	---	---
	TOTAL	72.27	---	72.27	778.00

FLOOR SPACE INDEX (FSI) = $\frac{72.27}{173.02} = 0.42$

PLOT COVERAGE (PC) = 42%

JOINERY DETAILS			
MD	Main Door	1.22 x 2.10	
D	Door	0.90 x 2.10	ROAD
D1	Door	0.75 x 2.10	
O	Door open	0.91 x 2.10	BOUNDRY
W	Window	1.22 x 1.22	
W0	Window	1.83 x 1.22	PROPOSED BUILDING
W1	Window	0.91 x 1.22	
V	Ventilator	0.91 x 0.60	DRIVE WAY

PARKING STATEMENT

NO. OF FLOOR	DESCRIPTION	TOTAL NO OF PARKING	
		REQUIRED	PROVIDED
GF	CAR	00 No	00 No
	TWO WHEELER	01 No	02 Nos

N. Vignesh
MITHRAN ASSOCIATES
Er.A.VIGNESH MANIKANDAN B.E., A.M.I.E.,
CHARTERED ENGINEER
REGISTERED ENGINEER-GRADE II
Reg. No.RE. II/SVG.09/24, Reg. No. 112/LS/2020/00026,
SIVAGANGAI - 630561
CONTACT : +91-9791777183
REGISTERED ENGINEER

U. Saravanan
APPLICANT