


PLAN SHOWING THE PROPOSED CONSTRUCTION OF GROUND R.C.C ROOF BUILDING IN NATHAM S.NO:335/45,

NATHAM PATTA NO.429,POTTAGAVAYAL VILLAGE,ATHAPADAKKI GROUP


ATHAPADAKKI PANCHAYAT,KALAYARKOVIL TALUK & SIVAGANGAI DISTRICT.

SCALE : 1:100 (ALL DIMENSIONS ARE IN METRE).



NAME OF THE OWNER : Mr.K.RENGARAJ .

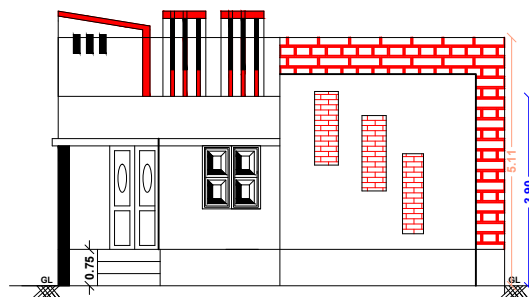


FRONT ELEVATION

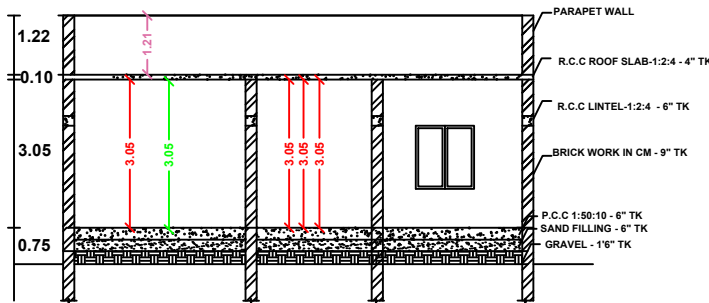


SECTION ON "AB"

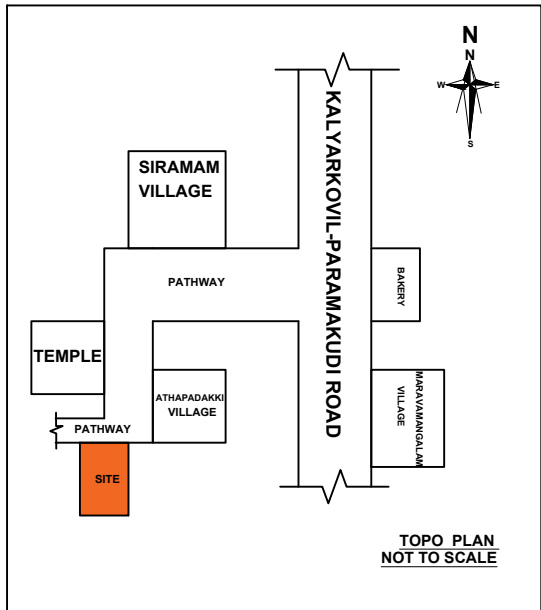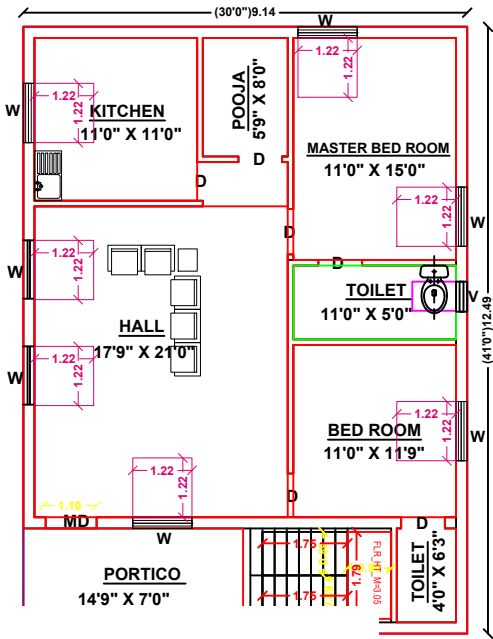



TOPO PLAN
NOT TO SCALE

 


SECTION OF
BORE WELL

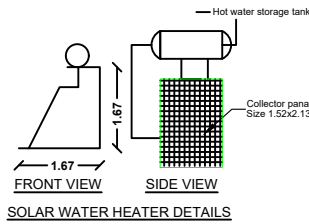


SOLAR WATER HEATER DETAILS

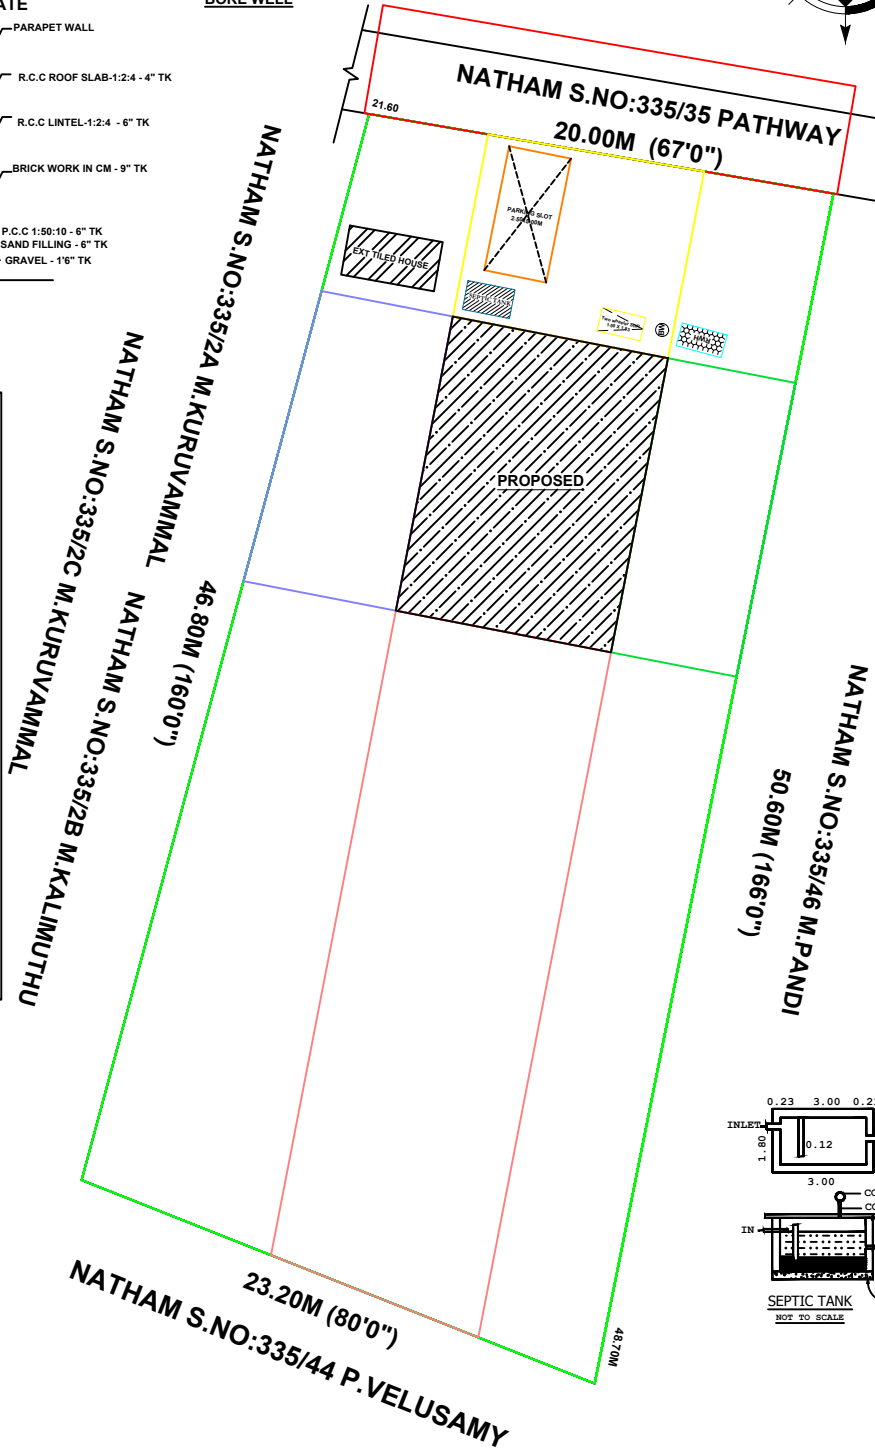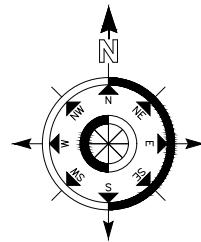

SITE PLAN
NOT TO SCALE

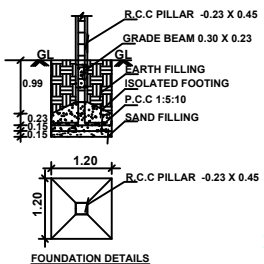


FOUNDATION DETAILS

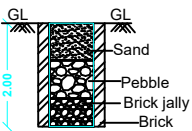

RAINWATER HARVESTING
DETAILS

RWH_CAPACITY_L = 1000LTRS

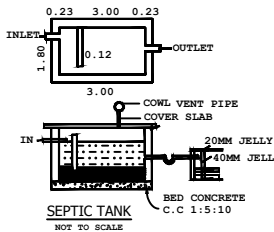

SEPTIC TANK
NOT TO SCALE

COLOR INDEX

PROPOSED BUILDING



PROPOSED SITE



SOLAR PANEL



RAIN WATER HARVESTING



CASE TYPE : NEW PROPOSAL

PLOT USE : RESIDENTIAL

DWELLING UNITS : --

AREA OF THE PLOT : 27.50 CENTS

SCHEME/AREA:SITE SUB DIVISION LAND

LAYOUT APPROVAL NUMBER :--
DATE :--

JOINERY DETAILS	METRE
MD - CW DOOR	1.10 X 2.10
D - CW DOOR	0.90 X 2.10
W - CW WINDOW	1.22 X 1.22
V - VENTILATOR	0.90 X 0.60

AREA DETAILS	SFT	SQM
SITE AREA (As per doc)	11981.00	1113.06
SITE AREA (As per patta)	12373.21	1149.50
PRO BUILD GF	1123.33	104.36
PORTICO	103.25	9.50
OPEN AREA	10754.42	999.10

FSI=TOTAL FLOOR AREA
PLOT AREA = 0.10

NO OF TWO WHEELER PARKING:1 NOS

NO OF FOUR WHEELER PARKING:1 NOS

Signature of Mr. K. Rengaraj

APPLICANT :Mr.K.RENGARAJ.

Signature of Mr. M. P. Sivaganesh

Mr.MP.SIVAGANESH

B.E(CIVIL),MBA,A.M.I.E,A.I.V.,
CHARTERED ENGINEER & APPROVED VALUER
ENGINEER GRADE-II (DTCP&SVG MUNICIPALITY)
REG NO:RE.II/SVG.23/24.REG NO:112/LS/2023/00008
OPP TO RDO OFFICE,NEAR LIC,SIVAGANGAI -630561
PH:8056696469,8610090089.