



PLAN SHOWING THE PROPOSED GROUND FLOOR CONSTRUCTION OF THE R.C.C ROOF COMMERCIAL BUILDING OF BEARING IN S.NO:60/14A1B, PLOT.NO:19,ILAYANGUDI NORTH GROUP,KONGAMPATTI IDAYAVALASAI VILLAGE & PANCHAYAT,ILAYANGUDI TALUK & SIVAGANGAI DISTRICT.




APPLICANT NAME : Mr.K.T.YOUSUF ARAFATH S/O THAMUSUTHEEN.

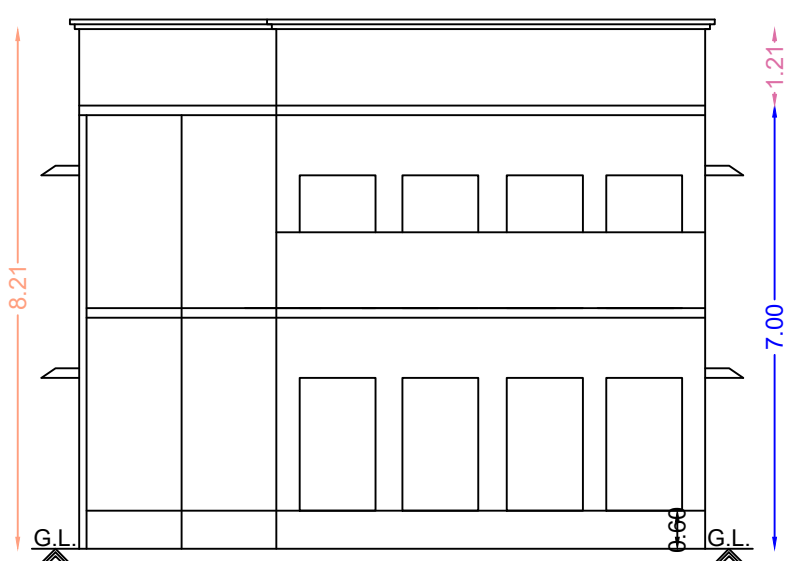


Front Elevation

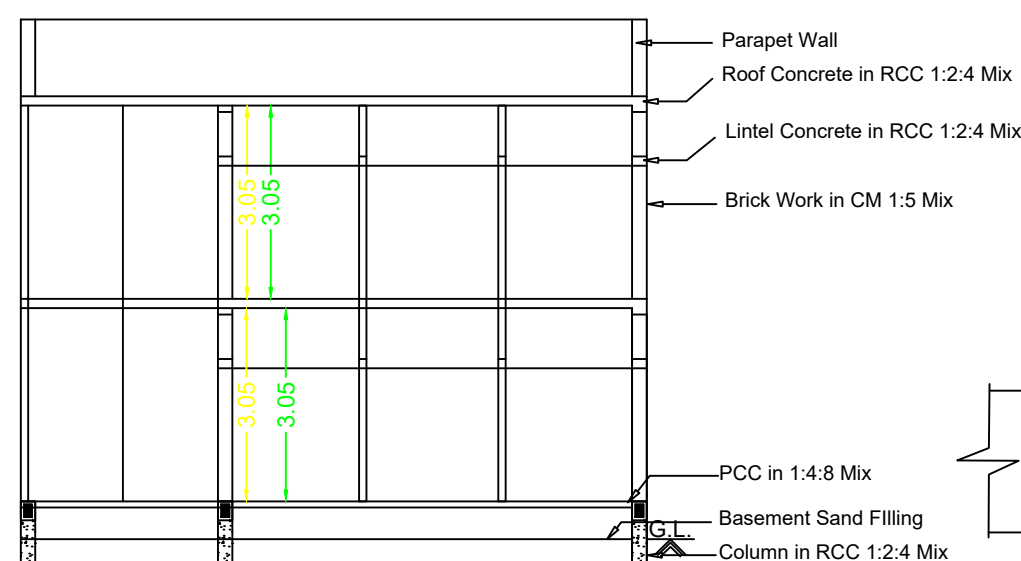


Section RR

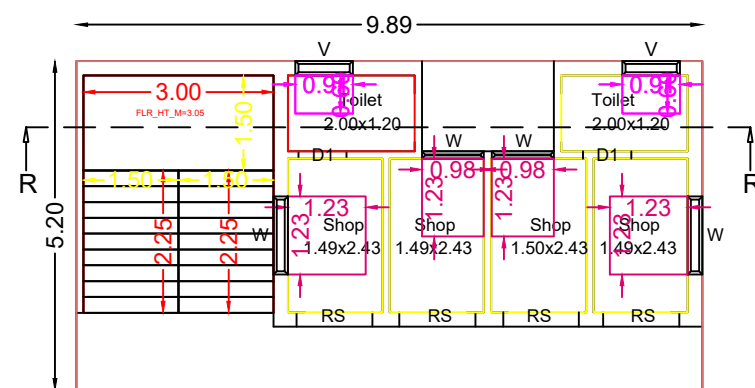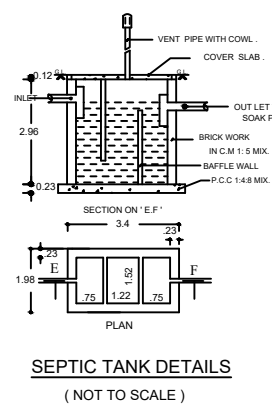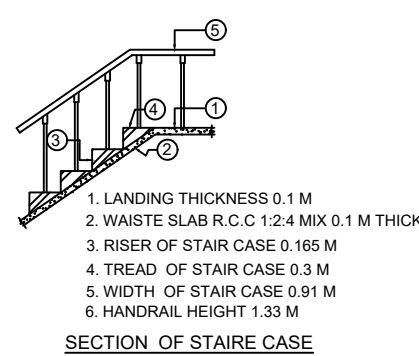




Pro.First Floor Plan

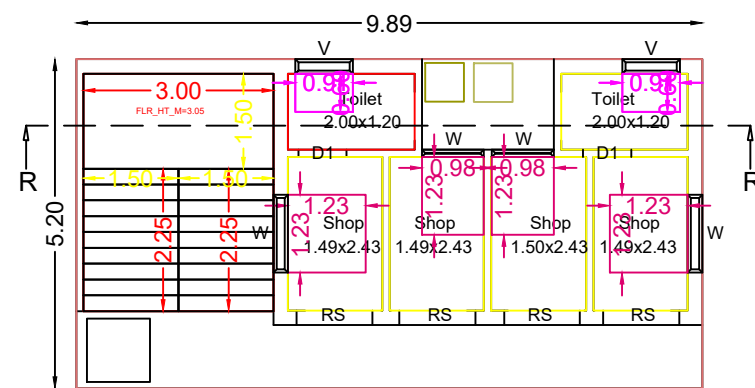


Pro.Ground Floor Plan

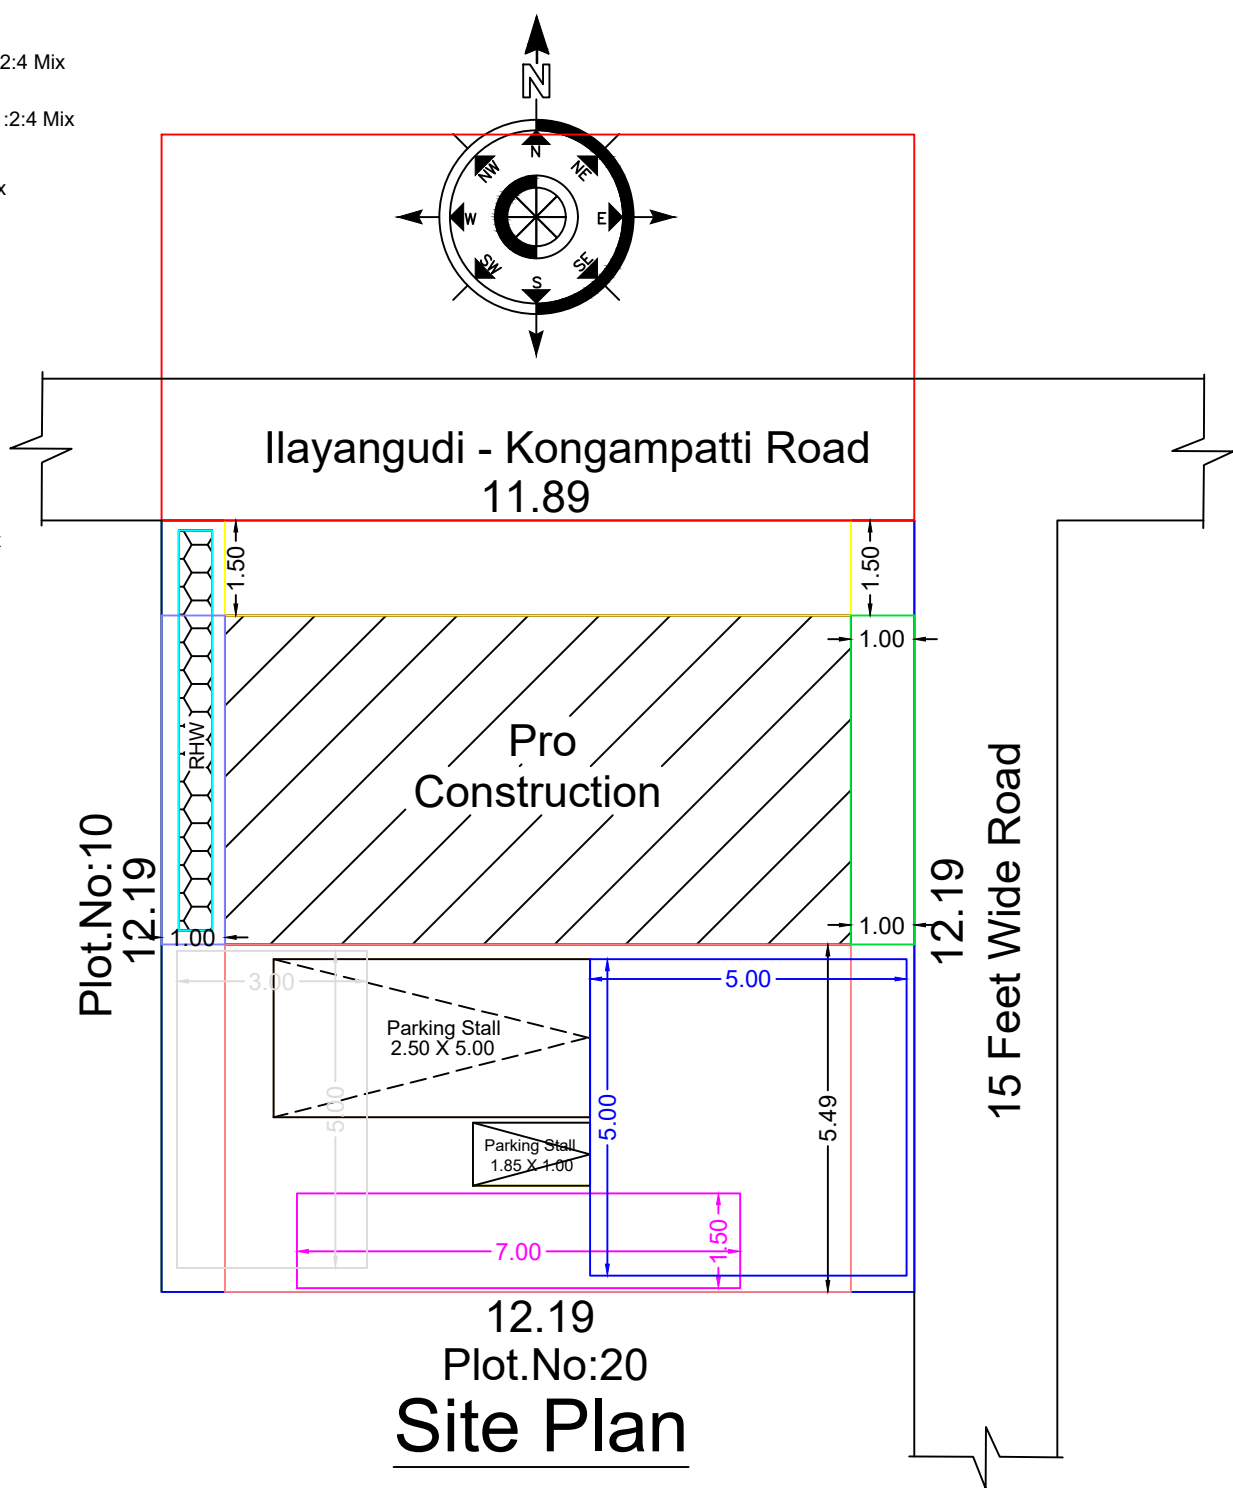

Site Plan

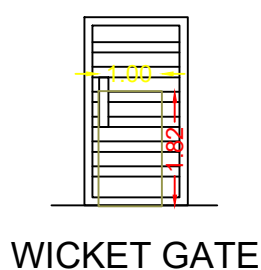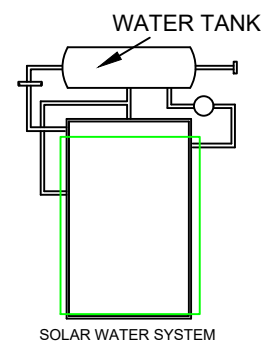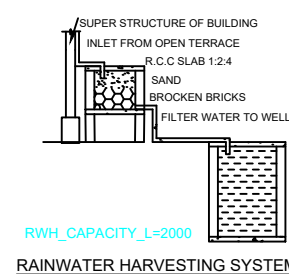

Topo Plan

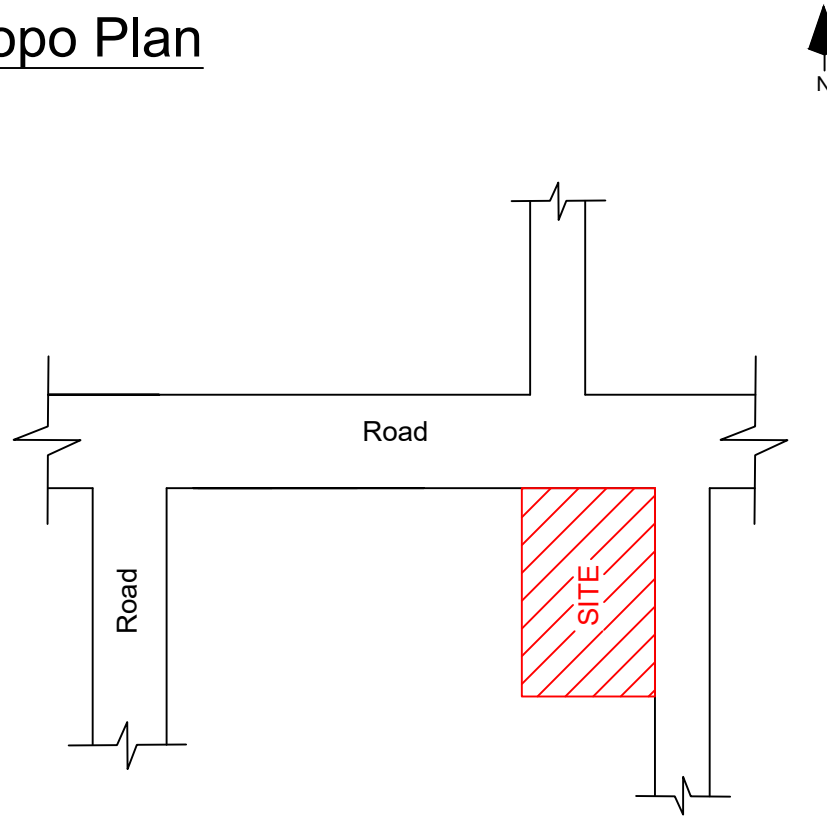

LEGEND	FEET	METRE
MD/DD DOOR	3'3"X7'0"	1.02X2.13
D DOOR	3'0"X7'0"	0.91X2.13
D1 DOOR	2'6"X7'0"	0.76X2.13
W WINDOW	4'0"X4'6"	1.22X1.37
V VENTILATOR	3'0"X2'6"	0.91X0.76

(Scale 1:100)	AREA DETAILS	
	In Sq.Ft	In Sq.Mt
Total Area (As Per Document)	1580.00	146.79
Pro.Ground Floor	553.59	51.43
Pro.First Floor	553.59	51.43
Open Space	1026.41	95.36

APPLICANT

Yousuf Arafath

Mr.K.T.YOUSUF ARAFATH S/O THAMUSUTHEEN.

REGISTERED ENGINEER

M. Meera Mohaideen

Er.M.MEERA MOHAIDEEN B.E.,
(Licensed Engineer / Reg No.1233)
Ilayangudi 630702,Sivagangai Dt
Cont : 99943'67921