



PLAN SHOWING THE PROPOSED CONSTRUCTION OF R.C.C. SHOP & RESIDENTIAL BUILDING IN GROUND FLOOR AT OLD NATHAM S.NO.121/17-PART, NEW S.NO.121/17B2, PATTA NO.1532, SOORANAM - SATTANUR ROAD, SOORANAM VILLAGE & GROUP, SOORANAM PANCHAYAT, ILAYANGUDI TALUK & SIVAGANGAI DISTRICT.


APPLICANT NAME : Mr.R.VELLAICHAMY S/O.Mr.RAMAI AH.

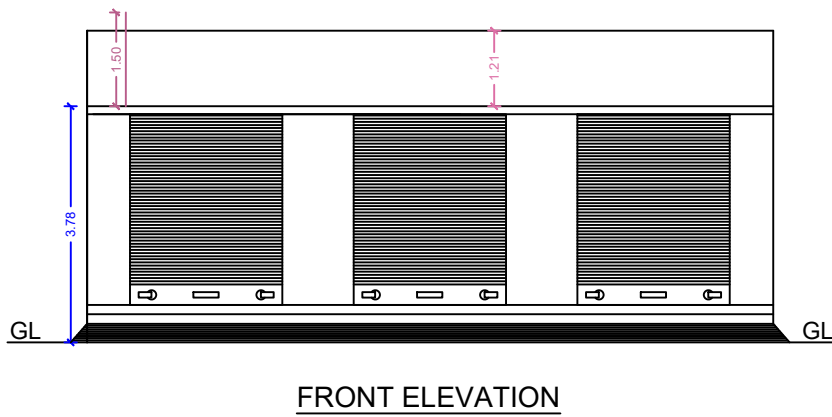


FRONT ELEVATION

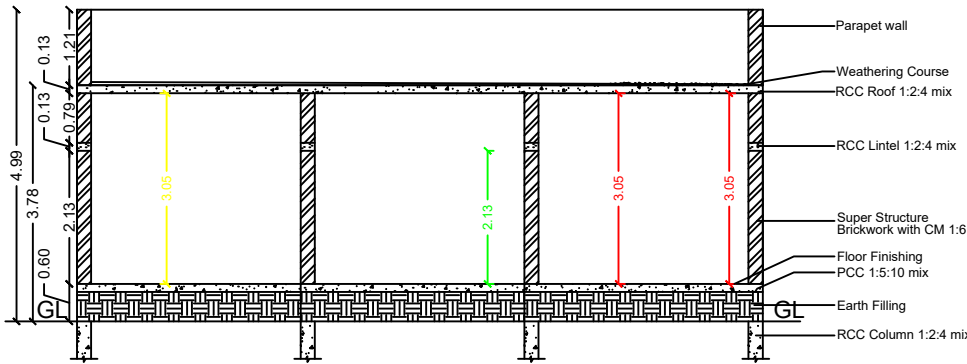


SECTION ON "VR"

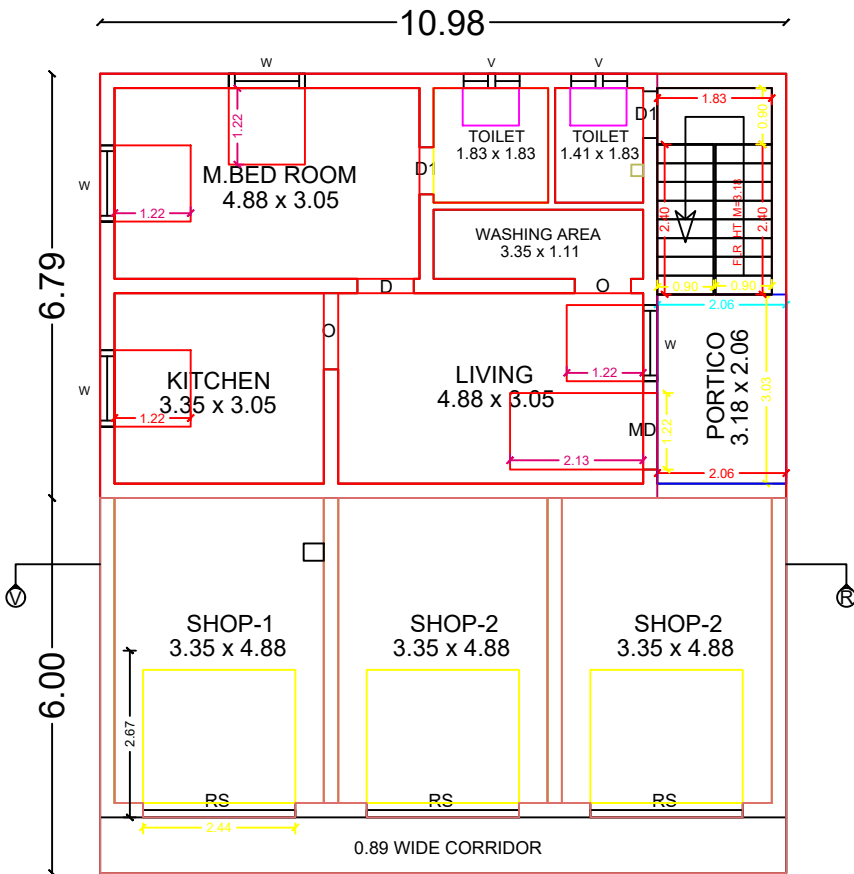


GROUND FLOOR PLAN

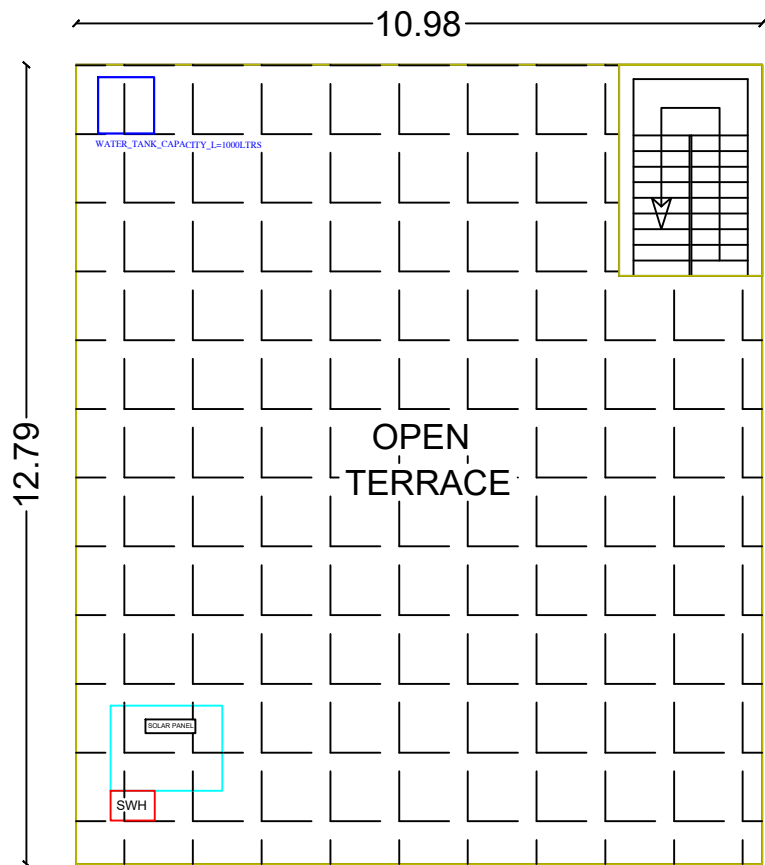

OPEN TERRACE

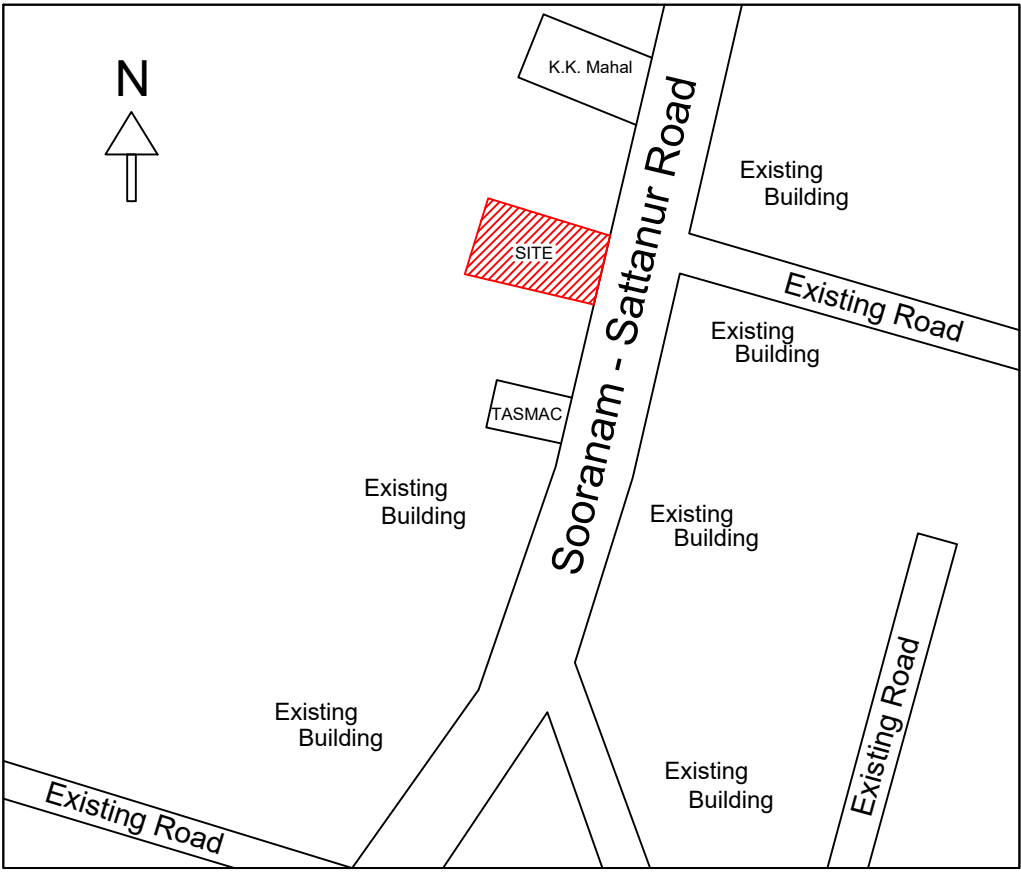


LOCATION PLAN

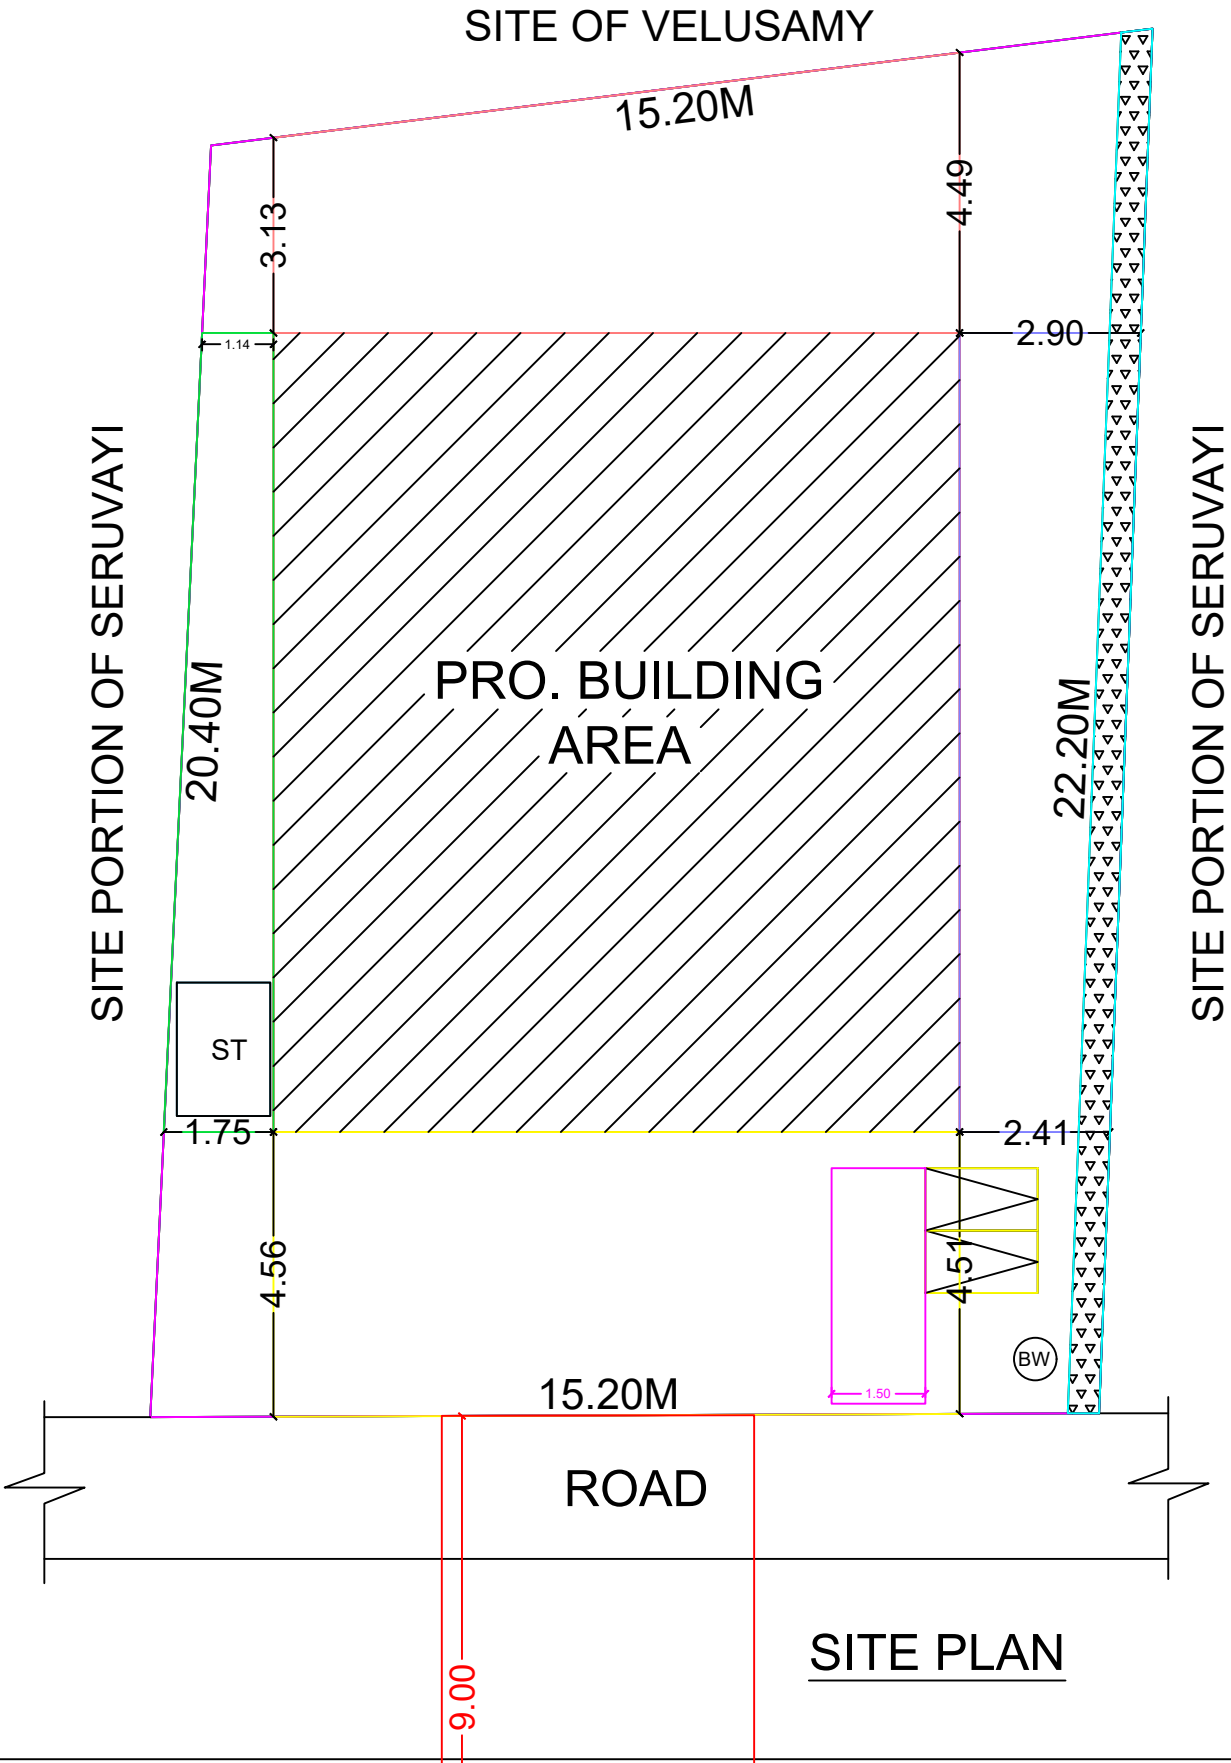

SITE PLAN

SHEET NO: 01

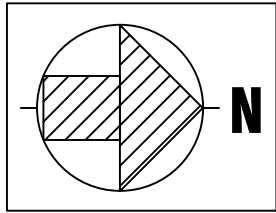

COMPASS FOR SITE PLAN

AREA DETAILS	SQ.M.	SQ.FT.
AS PER DOCUMENT AREA	324.04	3488.00
AS PER PATTA/FMB AREA	320.00	3444.50
AS PER SITE	320.70	3452.00

ALL DIMENSIONS ARE IN METRES

AREA STATEMENT					
S.No	AREA DETAILS	FSI SQ MT (A)	NON-FSI SQ MT (B)	TOTAL AREA SQ MT I = (A+B)	TOTAL AREA SQ FT
01	STILT/BASEMENT FLOOR	---	---	---	---
02	GROUND FLOOR (HOUSE)	74.55	---	74.55	802.40
03	GROUND FLOOR (SHOP)	65.88	---	65.88	709.10
04	SECOND FLOOR	---	---	---	---
05	HEAD ROOM	---	---	---	---
06	LIFT AREA	---	---	---	---
	TOTAL	140.43	---	140.43	1511.50

FLOOR SPACE INDEX (FSI) = $\frac{140.43}{320.70} = 0.44$

PLOT COVERAGE (PC) = 44%

JOINERY DETAILS			
MD	Main Door	1.22 x 2.10	ROAD BOUNDRY PROPOSED BUILDING DRIVE WAY
D	Door	0.90 x 2.10	
D1	Door	0.75 x 2.10	
O	Door open	0.91 x 2.10	
W	Window	1.22 x 1.22	
W0	Window	1.22 x 1.83	
W1	Window	0.91 x 1.22	
V	Ventilator	0.91 x 0.60	

PARKING STATEMENT			
NO. OF FLOOR	DESCRIPTION	TOTAL NO OF PARKING	
		REQUIRED	PROVIDED
GF	CAR	00 No	00 No
	TWO WHEELER	01 No	02 Nos

