



PLAN SHOWING THE PROPOSED CONSTRUCTION OF R.C.C. ROOF AND G.I. SHEET ROOF COMMERCIAL BUILDING GROUND FLOOR AT OLD SY.NO.20/11 NEW SY.NO.241/3, NEW SUB-DIVISION SY.NO.241/44A1A4, PATTa NO.8506,PLOT NO.39,"THIRUMALAI AVENUE"IN ILLUPPAKUDI VILLAGE, ILLUPPAKUDI PANCHAYAT, SAKKOTTAI UNION, KARAUKUDI TALUK, SIVAGANGAIN DISTRICT.

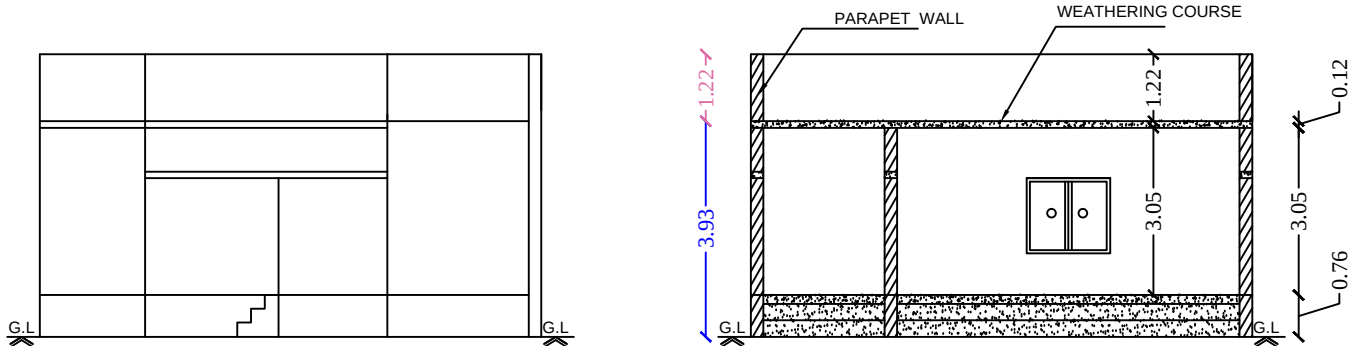


Front Elevation


Section on-"AA"

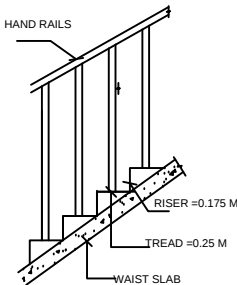


STAIR CASE DETAILS

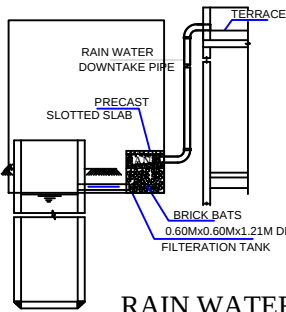


RAIN WATER HARVESTING SYSTEM

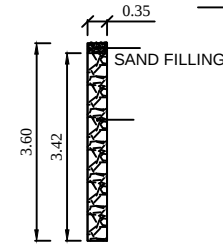


DETAILS OF PERCULATION PIT

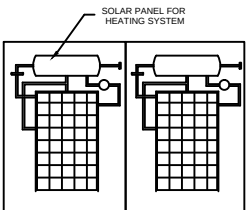


SOLAR HEATING SYSYTEM

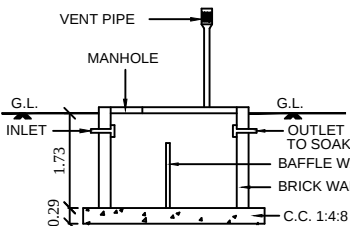


SECTION OF SEP.TANK

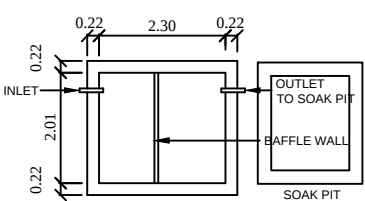


PLAN SEPTIC. TANK

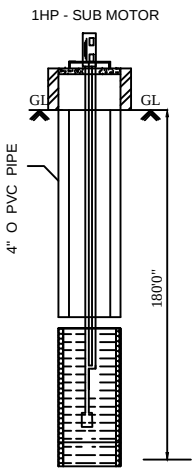


Bore Well Details

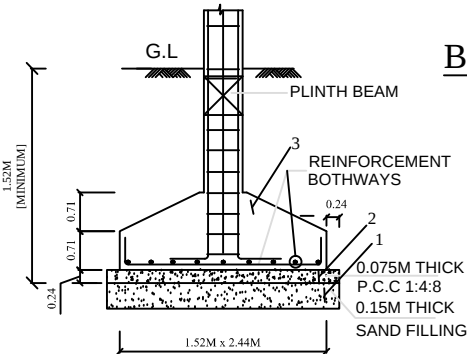

TYP. DET. COLUMN FOOTING

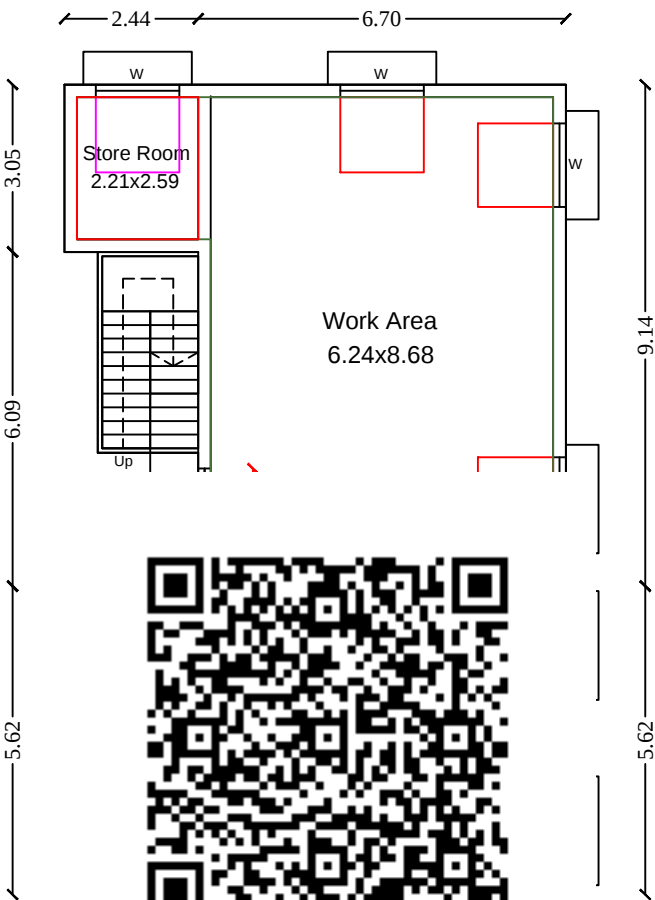

Ground Floor

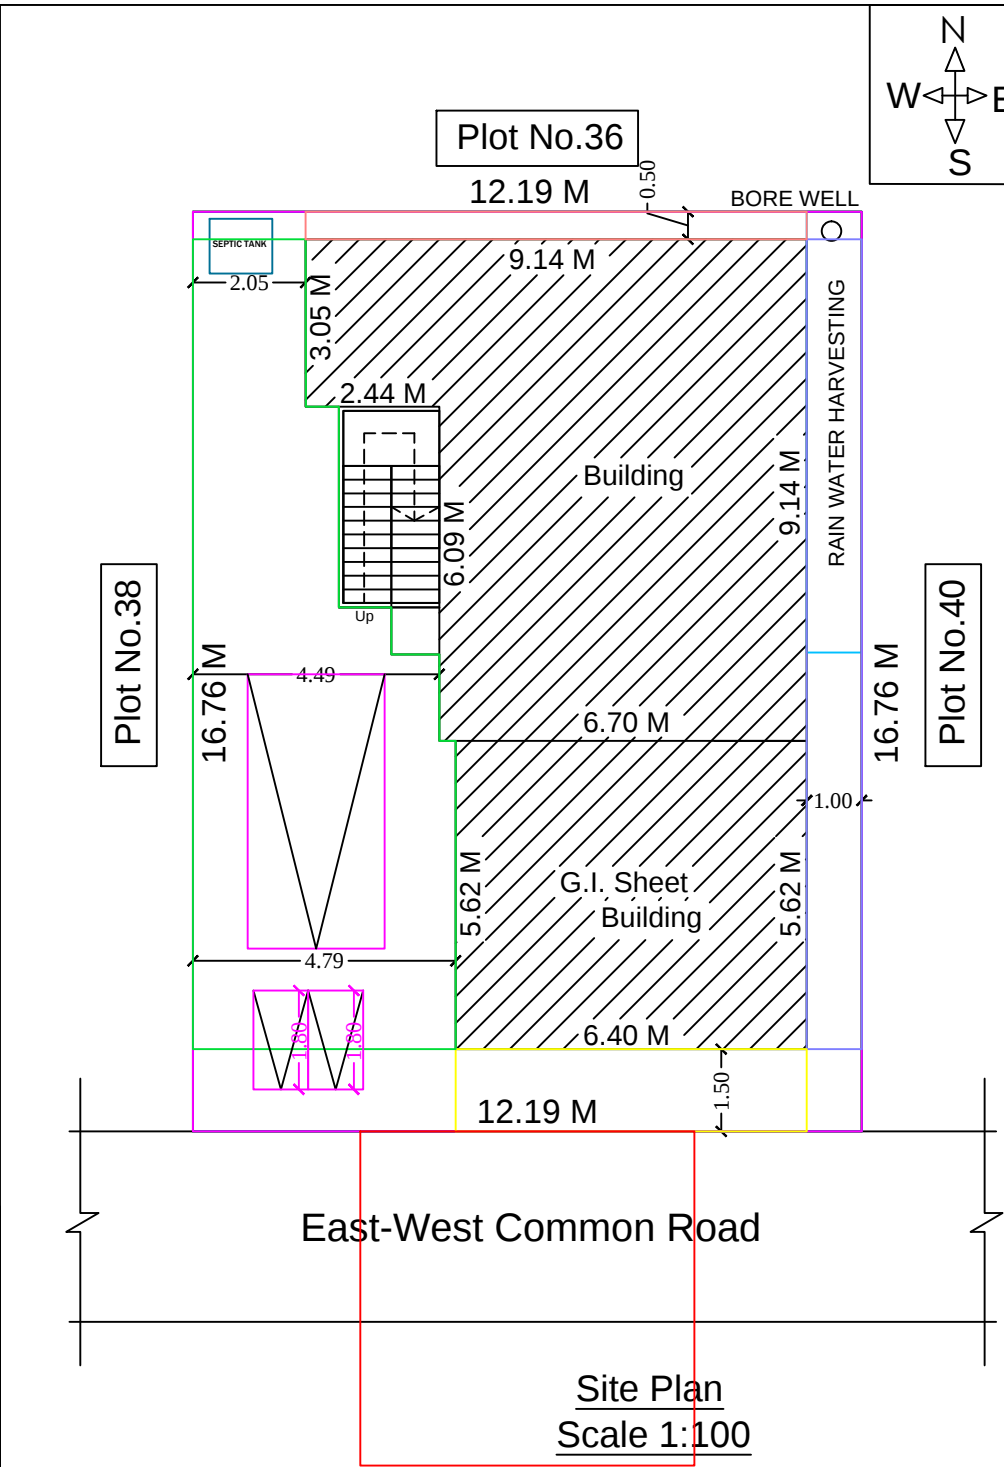

Site Plan
Scale 1:100

LEGEND	FEET	METRE
RD, D DOOR	3'0"x7'0"	0.92x2.13
MD MAIN DOOR	3'6"x7'0"	1.10x2.13
D1 DOOR	2'6"x7'0"	0.76x2.13
AO ARCH OPEN	3'0"x7'0"	0.92x2.13
W WINDOW	5'0"x4'6"	1.52x1.37
V VENTILATOR	3'0"x2'0"	0.91x0.60

AREA DETAILS	SQ.FT.	SQ.M.
As Per Document	2200.00	204.38
As Per Patta	2195.83	204.00
As Per Site	2195.83	204.00

PLINTH AREA DETAILS		
R.C.C. Roof Area		
Ground Floor Area	819.34	76.12
G.I. Sheet Area		
Ground Floor Area	387.17	35.97
Open Space Area	993.49	71.89

FSI DETAILS	PROPOSED	PERMISSIBLE
Total Plinth Area Plot Area 112.09 204.00	0.55	2

OWNER'S NAME & SIGN:-

Thiru.S.Murali
S/o : Thiru.Sundararajan

ENGINEER:-

Ln.Er. V. MUTHU, B.E., M.I.E., F.I.V., M.Sc (Valuation),
Registered Valuer, (I.T.) Reg. No: 07 / 2004-05 (Wealth Tax) / IBBI
Chartered Engineer, Structural Engineer,
Karaikudi Municipality Registered Engineer Grade - I
D.T.C.P & Collectorate Panel Engineer
M.R. CONSTRUCTIONS
No: 25, "Ever Green Complex", College Road,
Karaikudi - 2, Sivagangai District.
Cell: 94432 26127, 6379891035

Ln.Er.V.Muthu B.E.,M.I.E.,F.I.V.,M.Sc., (RV)
MR CONSTRUCTIONS
No.25, Ever Green Complex, College Road
Karaikudi-630 002
Mob:94432 26127 ,6379891035

