

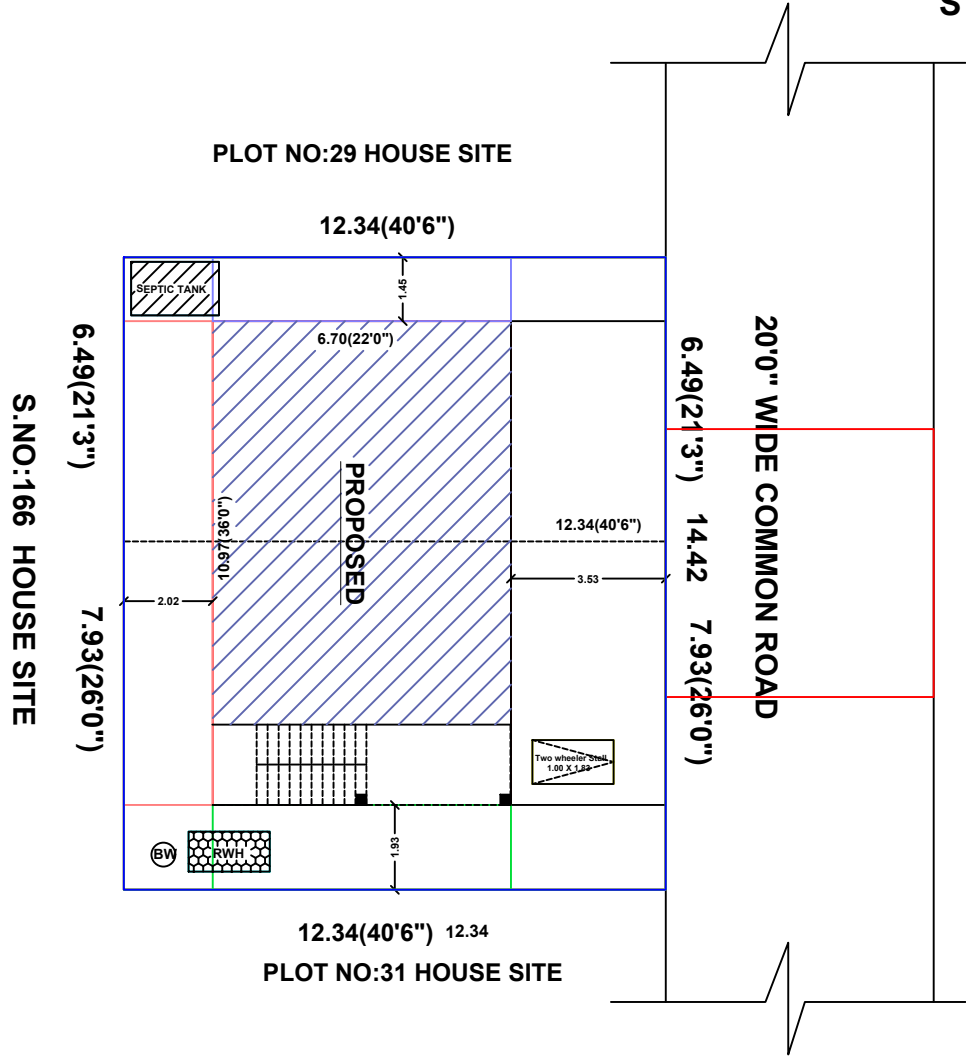
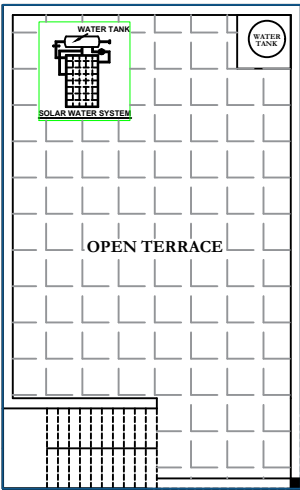
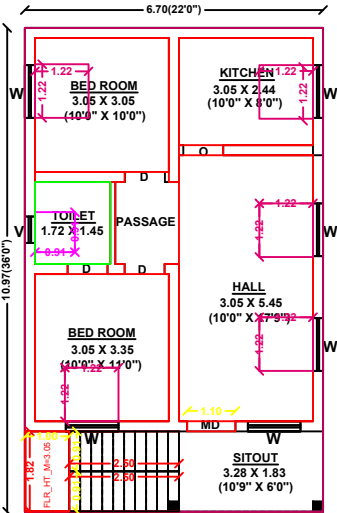
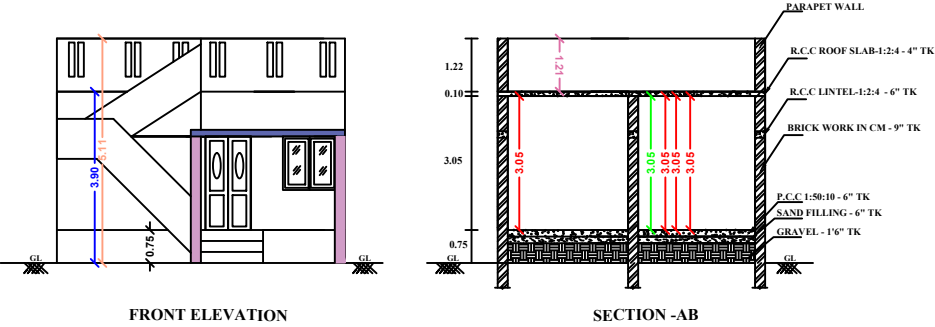


PLAN SHOWING THE PROPOSED CONSTRUCTION OF A R.C.C ROOFED HOUSE IN GROUND FLOOR
IN OLD S.NO : 175/1-PART, AS PER PATTa NO:1119-S.NO: 175/1A1A2 PLOT NO:30,31-PART
IN D KARISALKULAM VILLAGE, D KARISALKULAM GROUP, POTTAPALAYAM PANCHAYAT,
THIRUPUVANAMA TALUK, SIVAGANAGAI DISTRICT.
APPLICANT:Mr.S.MUNIYANDI S/O. SANKILI

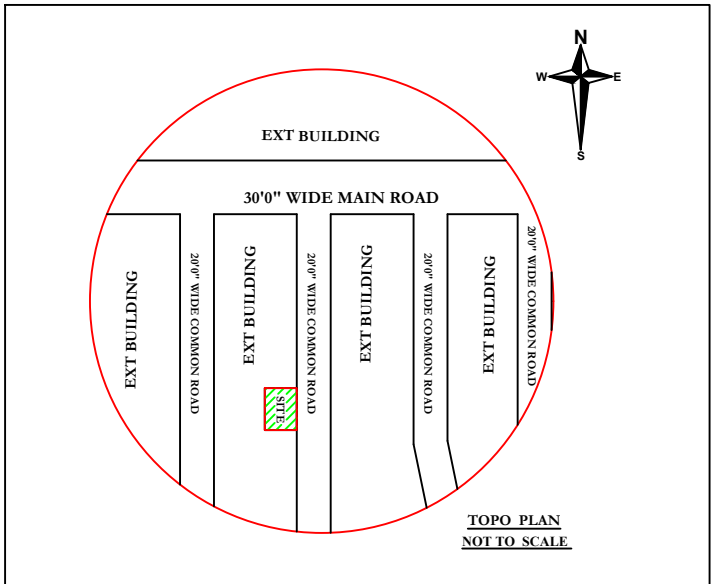

SITE PLAN
SCALE - 1:00

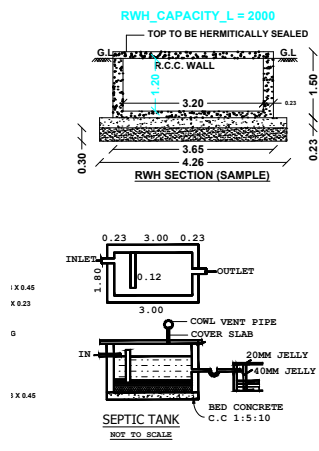

SHEET NO: 01 / 01

NOTE : ALL DIMENSIONS ARE IN METRE

AREA STATEMENT	SQ.M	SQ.FT
DOCUMENT AREA	179.73	1934.00
SITE AREA	179.73	1934.00
PATTA AREA	180.00	1937.50

PROPOSED RESIDENTIAL BUILDING AREA

DESCRIPTION	FSI (SQ.M)	NON-FSI (SQ.M)	TOTAL (SQ.M)	TOTAL (SQ.FT)
GROUND FLOOR	73.79	-	73.79	792.00
FIRST FLOOR	-	-	-	-
TERRACE FLOOR	-	-	-	-
TOTAL AREA	73.79	-	73.79	792.00

TOTAL FSI AREA = 73.79 SQ.M
FLOOR SPACE INDEX = 73.79 / 179.73 = 0.42

JOINERY SCHEDULE

MD -MAIN DOOR	:1.37X2.13
D - DOOR	:0.91X2.13
D1 -DOOR	:0.75X2.13
W - WINDOW	:1.22X1.22
W1- WINDOW	1.83X1.22
V -VENTILATOR	:0.76X0.76
O -OPEN	:0.91X2.13

FOUNDATION - COLUMN FOOTING
BRICK WORK - C.M 1:5 FOR SUPER STRUCTURE
PLASTERING - C.M 1:5 FOR WALLS & C.M 1:3 FOR CEILING
R.C.C WORK - USING 20MM HBGS JELLY IN C.C:1:1.5:3
WOOD WORK - USING BEST QUALITY OF COUNTRY WOOD
FLOORING - FINISH WITH VITRIFIED TILES
WEATHERING -BRICK JELLY,LIME MORTAR OVER ROOF
COURSE SLAB ONE LAYER OF PRESSED TILES

INDEX :	REFERENCE :
SITE BOUNDARY	SCALE : 1:150
PROPOSED BUILDING	DATE:
EXISTING ROAD	

REGISTERED ENGINEER :

M. Navaneethan

Er.M.NAVANEETHAN

B.E.(CIVIL),C.ENG.G.(I), A.M.I.E.,

CHARTERED ENGINEER, AM 3054813

REGISTER ENGINEER NO:112/LS/2024/00002

DTCP REG.ENGINEER NO:RE.III/SVG.11/24

48, 5th SASTHIRI STREET, VALLALAR NARAG,

SIVAGANGAI-630561, PH.NO:9994920215

APPLICANT : Mr.S.MUNIYANDI S/o Sankili