




PLAN SHOWING THE PROPOSED CONSTRUCTION OF R.C.C. ROOF COMMERCIAL BUILDING GROUND FLOOR AT OLD SY.NO.287/3A40, NEW SY.NO. 287/3A40A1,OLD PATTA NO.134, NEW PATTA NO.2300,NOW PATTA NO.5536, PLOT.NO.25, "THIRUMALAI NAGAR", IN KADAMBAVANAM VILLAGE, THIRUVELANGUDI GROUP, THIRUVELANGUDI - SOORAKUDI PANCHAYAT, SAKKOTTAI UNION, KARAIKUDI TALUK, SIVAGANGAI DISTRICT.

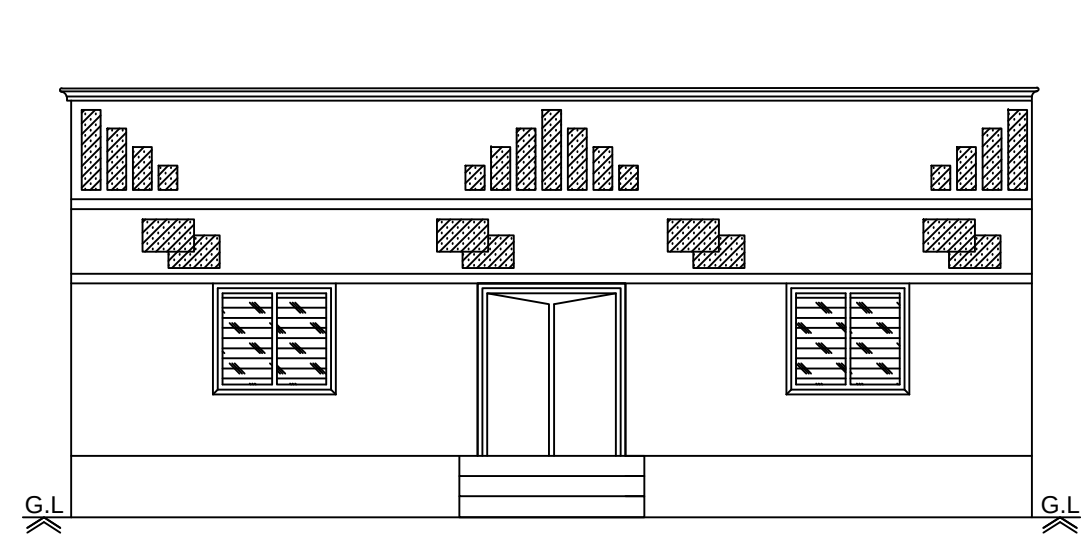


Front Elevation

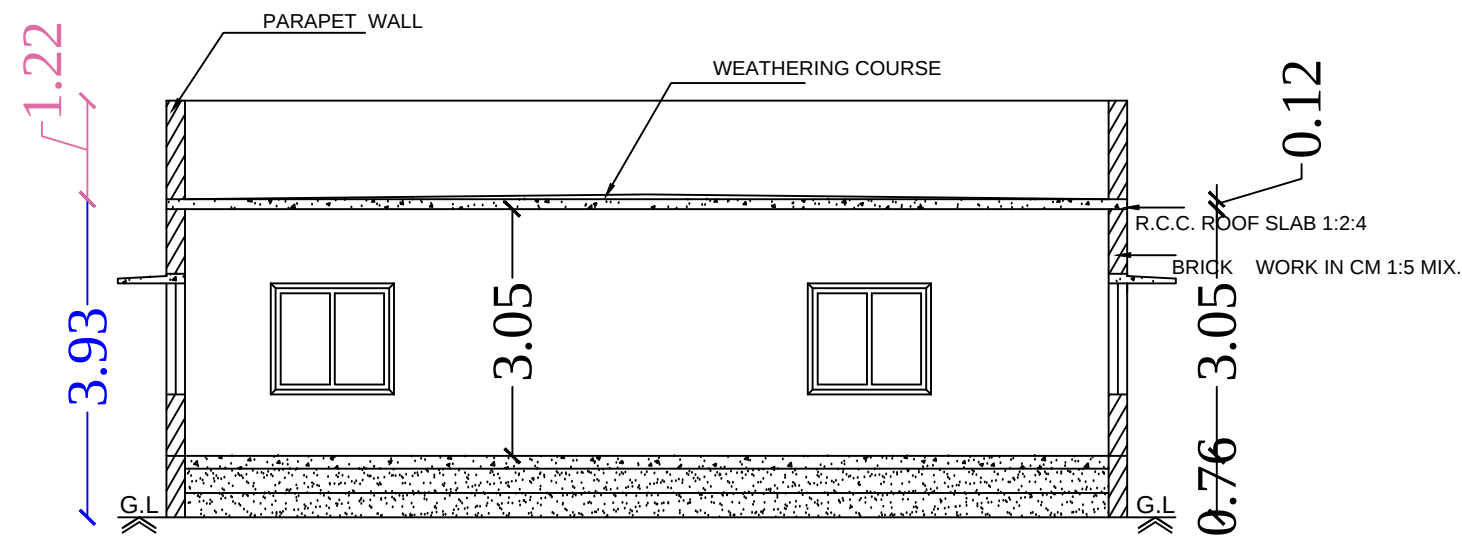


Section on-"AA"

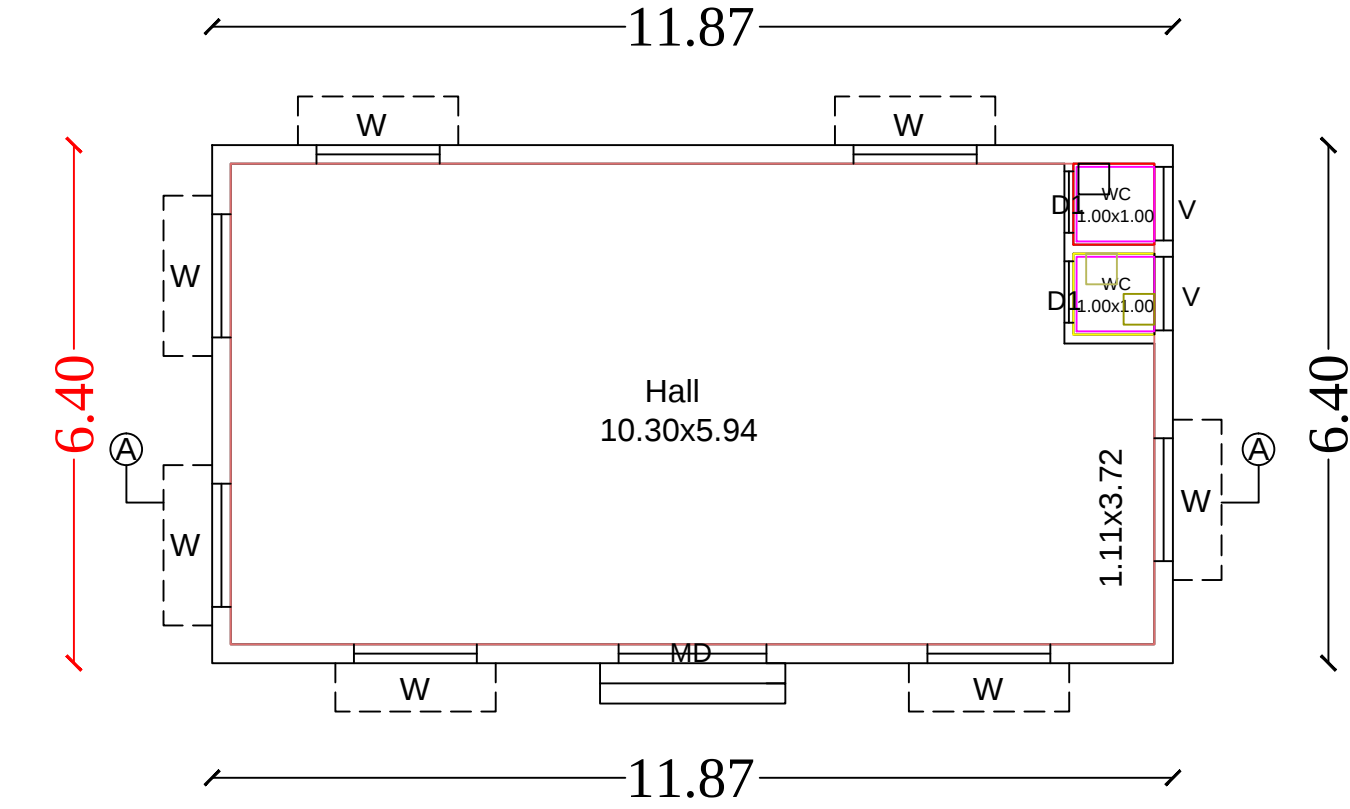


Ground Floor

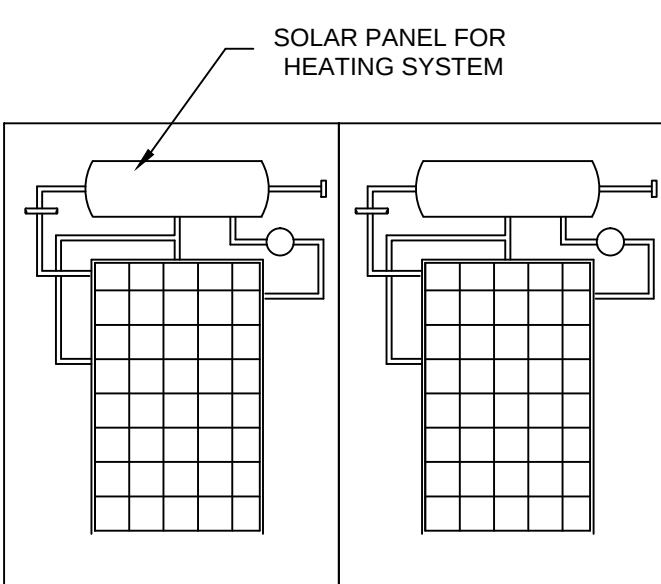


SOLAR HEATING SYSYTEM

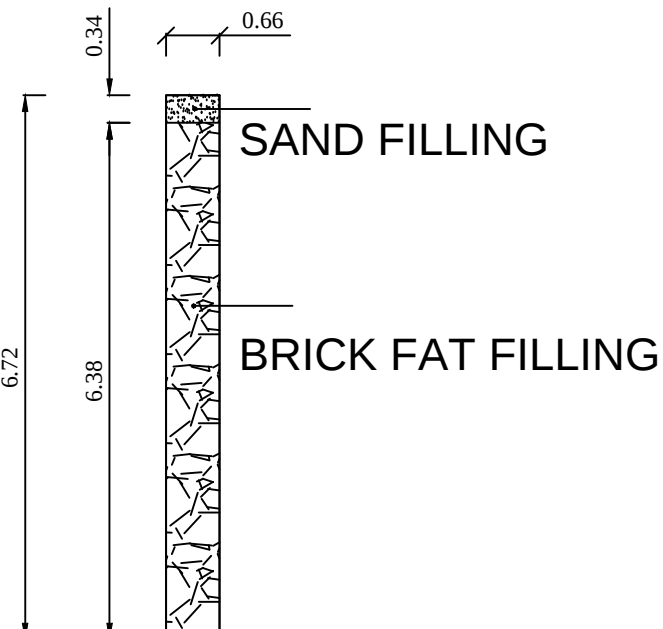


DETAILS OF
PERCULATION PIT

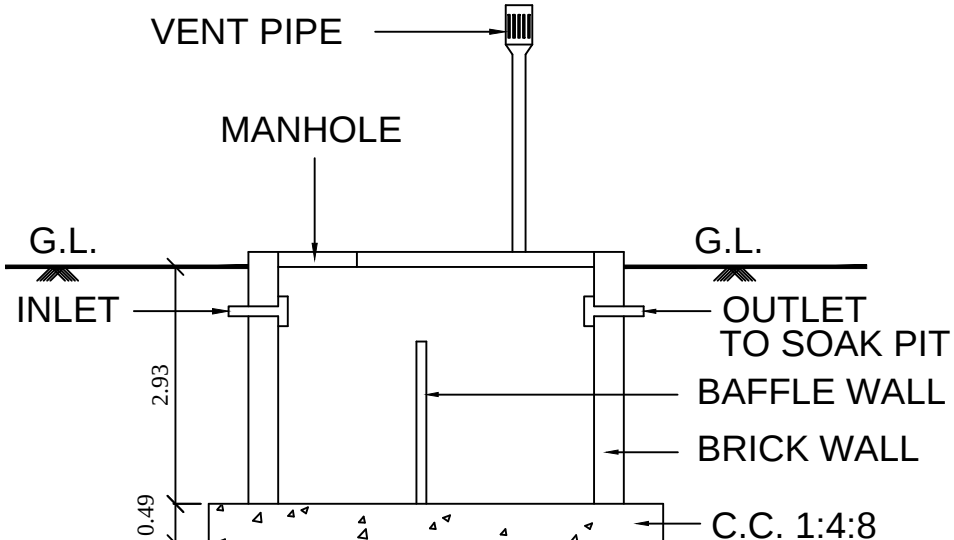


SECTION OF SEP.TANK

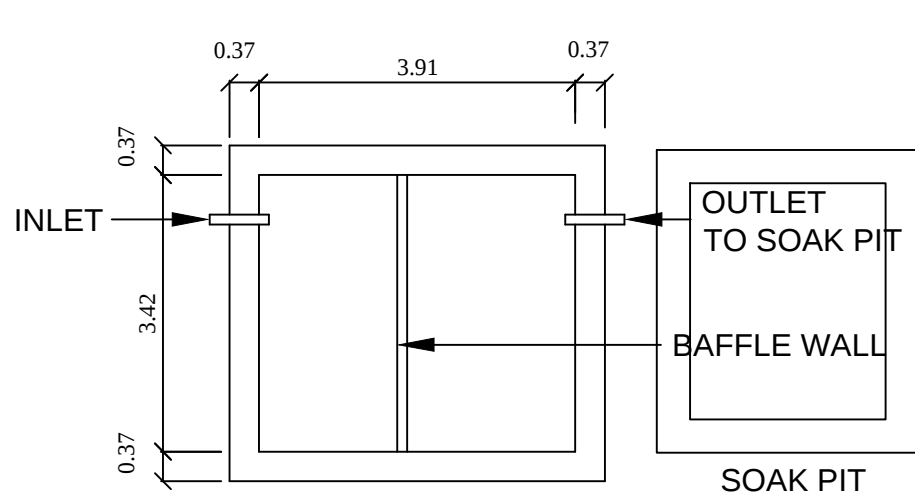


PLAN
SEPTIC. TANK

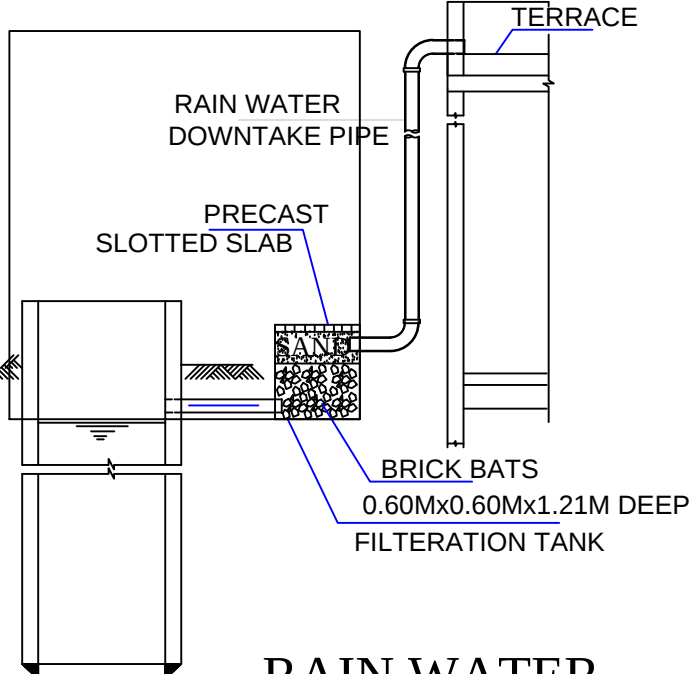

RAIN WATER
HARVESTING SYSTEM

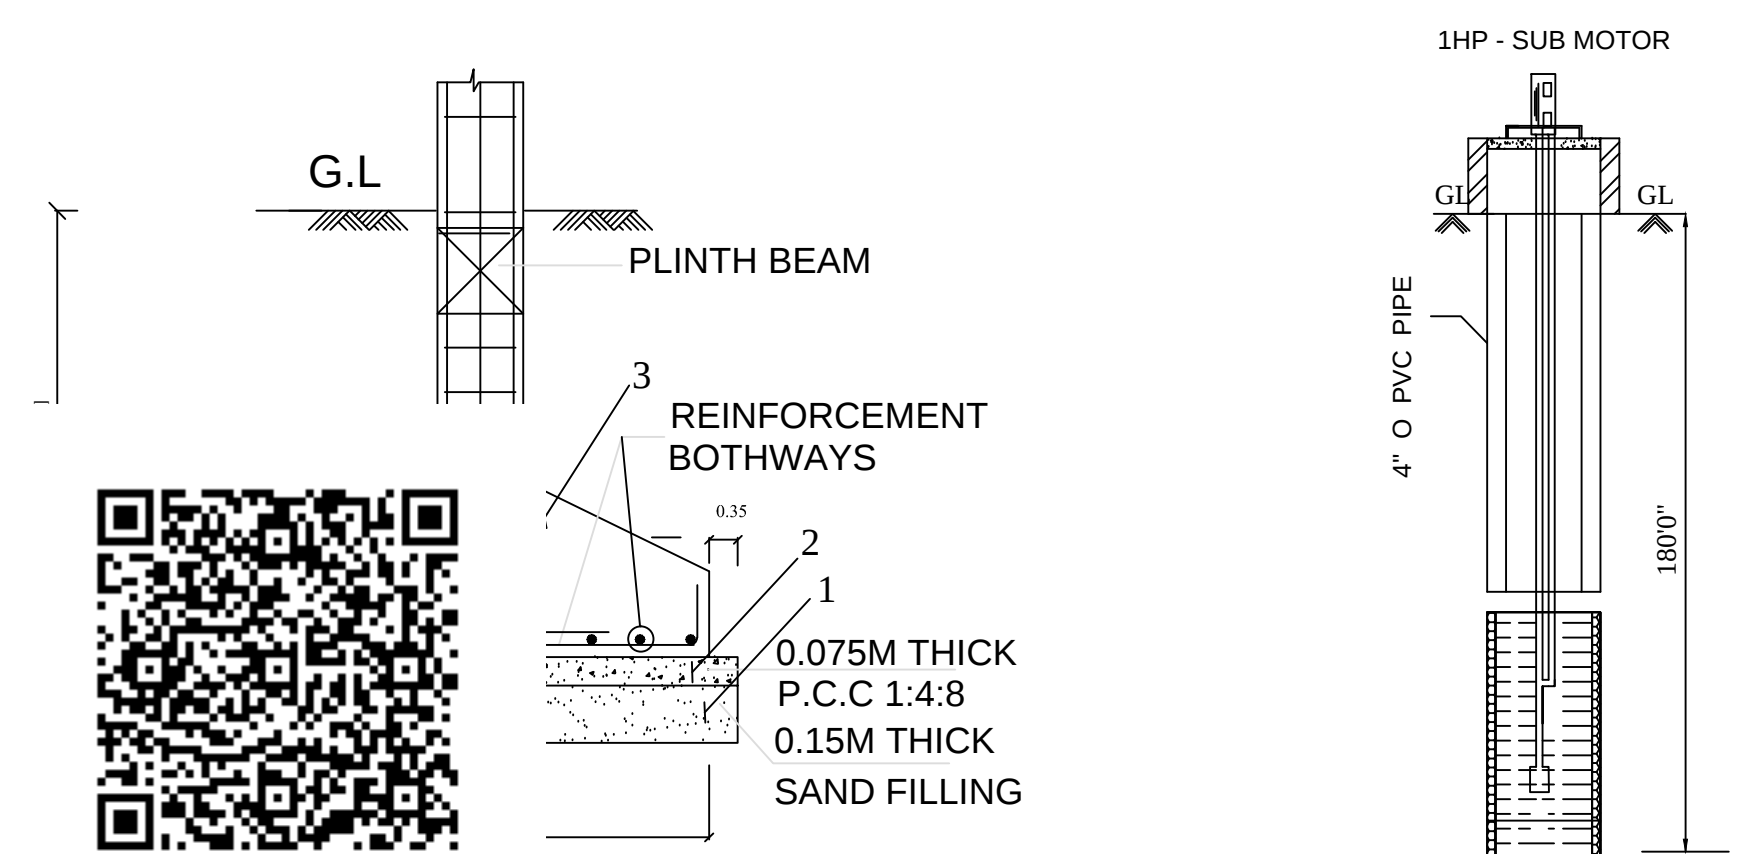

Bore Well Details

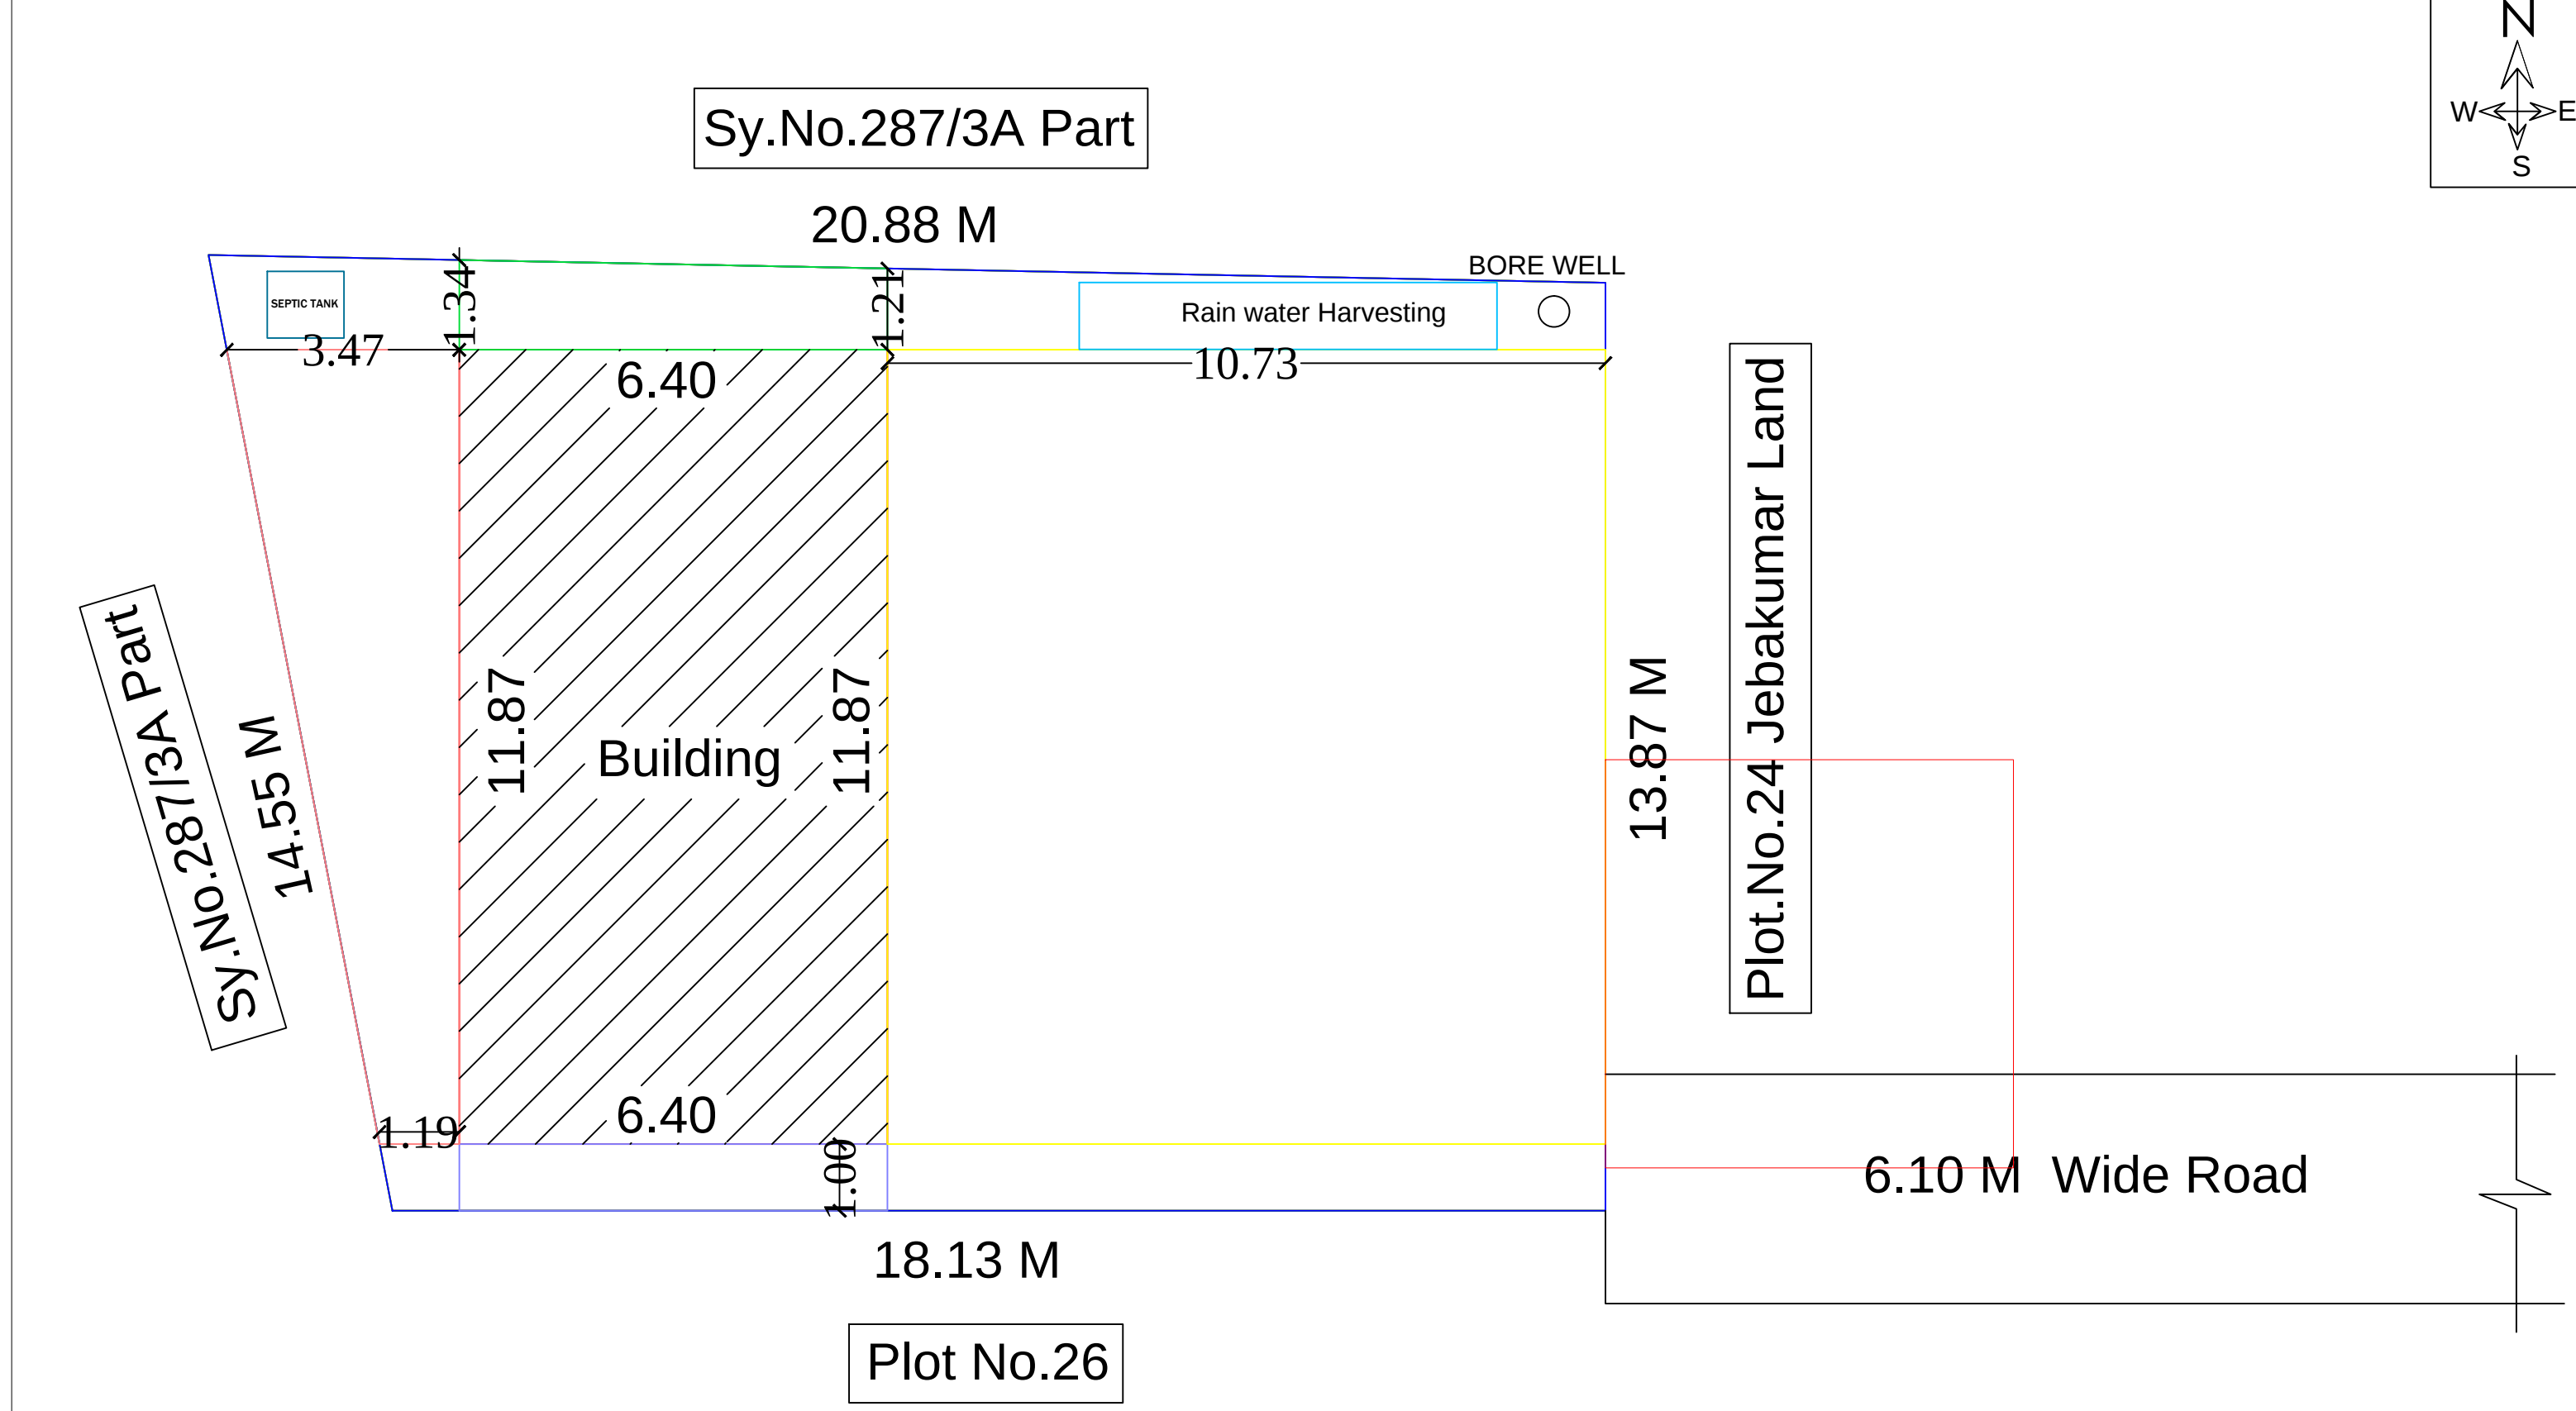

Site Plan
(Scale1:100)

LEGEND	FEET	METRE
RD, D DOOR	3'0"x7'0"	0.92x2.13
MD MAIN DOOR	3'6"x7'0"	1.10x2.13
D1 DOOR	2'6"x7'0"	0.76x2.13
AO ARCH OPEN	3'0"x7'0"	0.92x2.13
W WINDOW	5'0"x4'6"	1.52x1.37
V VENTILATOR	3'0"x2'0"	0.92x0.60

AREA DETAILS	SQ.FT.	SQ.M.
As Per Document	2984.00	277.22
As Per Patta	2984.00	277.22
As Per Site	2984.00	277.22

PLINTH AREA DETAILS		
Ground Floor Area	817.84	75.98
Open Space Area	2166.16	201.24

FSI DETAILS	PROPOSED	PERMISSIBLE
Total Plinth Area Plot Area 75.98 277.22	0.27	2

OWNER'S NAME & SIGN:-

Smt.J.Jeyanthi
W/o. Thiru.Jebakumar

ENGINEER:-

Ln.Er. V. MUTHU, B.E., M.I.E., F.I.V., M.Sc (Valuation),
Registered Valuer, (I.T.) Reg. No: 07 / 2004-05 (Wealth Tax) / IBBI
Chartered Engineer, Structural Engineer,
Karaikudi Municipality Registered Engineer Grade - I
D.T.C.P & Collectorate Panel Engineer
M.R. CONSTRUCTIONS
No: 25, " Ever Green Complex ", College Road,
Karaikudi - 2, Sivagangai District.
Cell: 94432 26127, 6379891035

Ln.Er.V.Muthu B.E.,M.I.E.,F.I.V.,M.Sc., (RV)
MR CONSTRUCTIONS
No.25, Ever Green Complex, College Road
Karaikudi-630 002
Mob:94432 26127 ,6379891035