

PLAN SHOWING THE PROPOSED CONSTRUCTION OF R.C.C RESIDENTIAL GROUND FLOOR BUILDING IN SF NO:164/3,
AT THIRUMANAVAYAL PANCHAYAT & VILLAGE, DEVAKOTTAI UNION, DEVAKOTTAI UNION,
SIVAGANGAI DISTRICT.

all dimensions are in 'metres'

Owner Name: Mrs.SUMATHI, w/o MURUGANANTHAM

(scale 1 : 100)



- 1.WASTE WATER FROM KITCHEN AND WASH WILL BE RECHARGED IN R.V.HS
AS PER BUILDING RULE NO.17A
2.'U' TRAP WILL BE PROVIDED IN ALL THE OUTLETS
3.ALL SEWAGE LINE TO BE CONNECTED TO THE ENG UGS


Reference	Meter
MD - MAIN DOOR	1.07 X 2.13
D - DOOR	1.00 X 2.13
D1 - DOOR	0.76 X 2.13
W1 - WINDOW	1.22 X 1.37
V - VENTILATOR	0.50 X 0.50

Applicant:


Engineer:

Er.Ramakrishnan,M.E.,P.h.D.,M.I.E.,D.F.S.,
(Structural and Geo-Tech Consultant),
Reg.Engg.SVG/RE/32/2024,
No.2089, idhal complex, Mullikundu,
Devakottai - 630 302
Phone: +91 94440 5248,
Email : idhalgroups@gmail.com


SHEET	SHEET NO: 01/02	
AREA DETAILS	SQ.M	SQ.FT
Total Site Area (as per Patta)	690.00	7427.16
Total Site Area (as per document)	690.00	7427.16
Total. Pro. Ground Floor	111.33	1198.35
Headroom	9.90	106.56
Free Space	578.67	6228.81
F.S.I AREA	111.33sq.m	PLOT COVERAGE 0.16%
NON F.S.I AREA	9.90 sq.m	

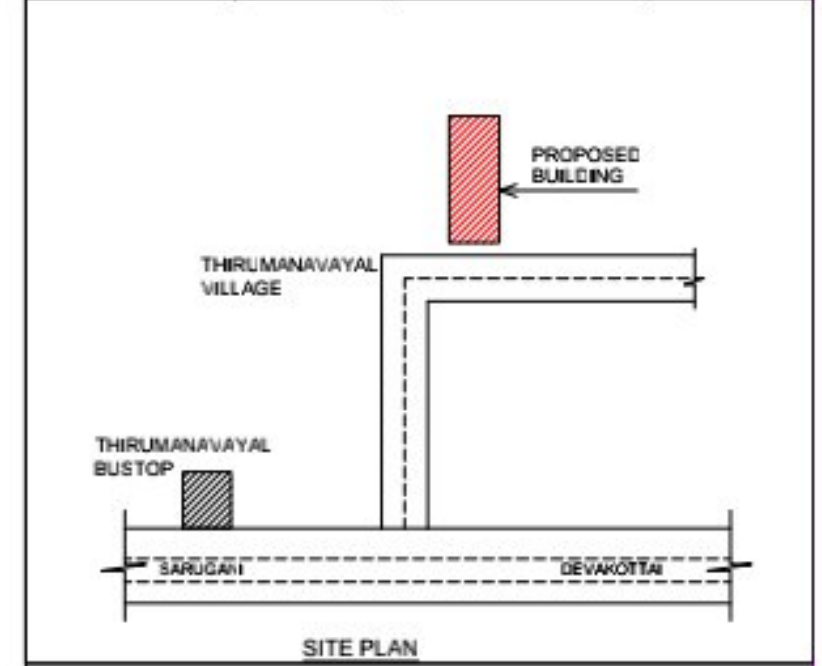


DWELLING UNITS DETAILS :		
DWELLING UNIT-01	111.33 SQ MTR	1198.35 SQ FT

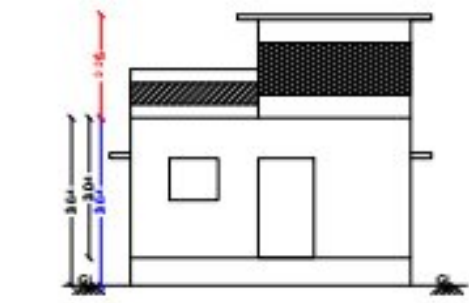

ELEVATION

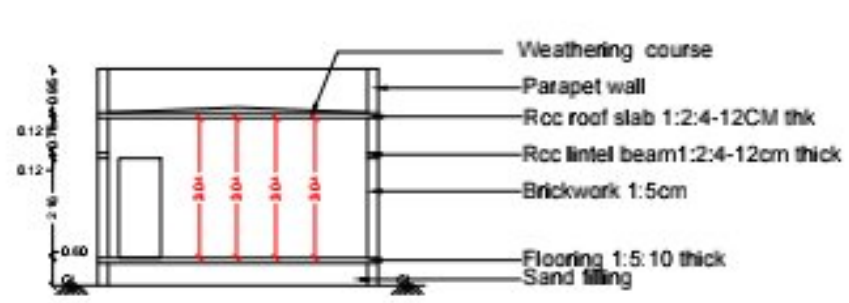

SECTION-AA

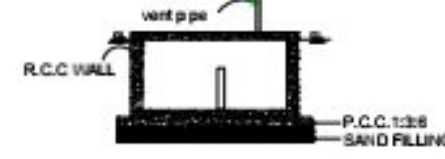

SECTION ON DD




SECTION ON BB

PLAN OF SEPTIC TANK


PLAN OF SUMP




GROUND FLOOR PLAN

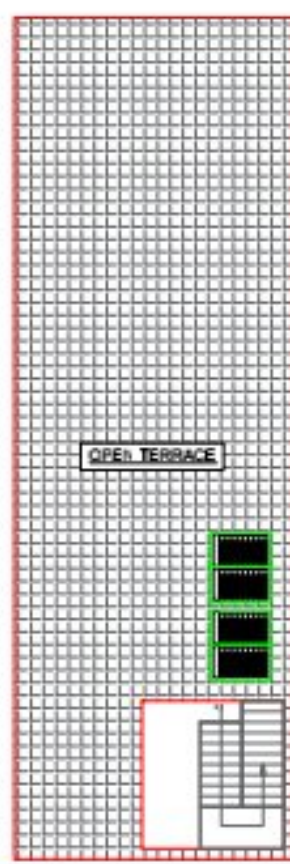


TERRACE FLOOR PLAN

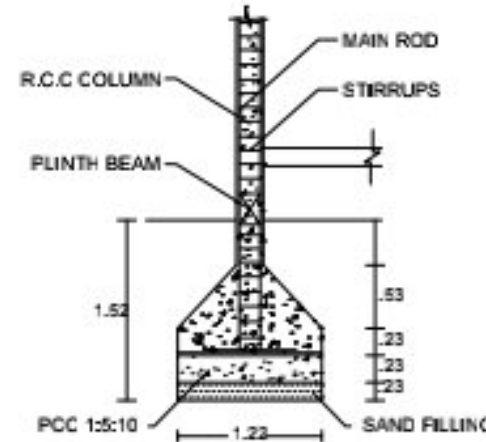

COLUMN DETAILS

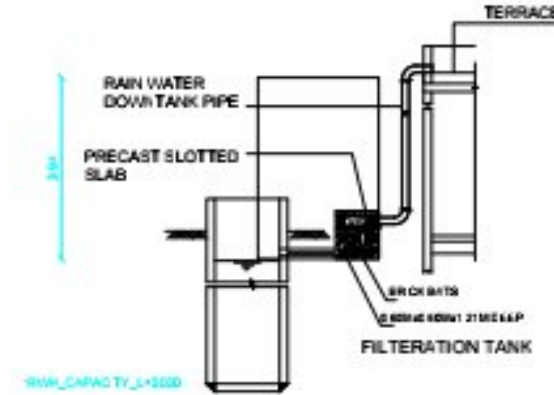

RAIN WATER HARVESTING SYSTEM

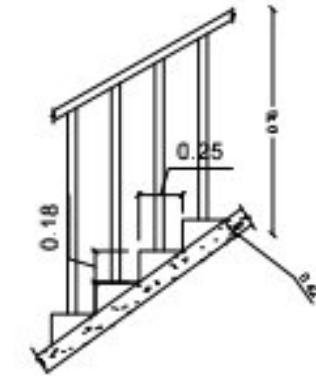

SECTION OF STAIRCASE

PLAN SHOWING THE PROPOSED CONSTRUCTION OF R.C.C RESIDENTIAL GROUND FLOOR BUILDING IN SF NO:164/3,
AT THIRUMANAVAYAL PANCHAYAT & VILLAGE, DEVAKOTTAI UNION, DEVAKOTTAI UNION,
SIVAGANGAI DISTRICT.

all dimensions are in 'metres'

Owner Name: Mrs.SUMATHI, w/o MURUGANANTHAM

(scale 1 : 100)



- 1.WASTE WATER FROM KITCHEN AND WASH WILL BE RECHARGED IN R.V.HS
AS PER BUILDING RULE NO.17A
2.'U' TRAP WILL BE PROVIDED IN ALL THE OUTLETS
3.ALL SEWAGE LINE TO BE CONNECTED TO THE ENG UGS


Reference	Meter
MD - MAIN DOOR	1.07 X 2.13
D - DOOR	1.00 X 2.13
D1 - DOOR	0.76 X 2.13
W1 - WINDOW	1.22 X 1.37
V - VENTILATOR	0.50 X 0.50

Applicant:


Engineer:

Er.Ramakrishnan,M.E.,P.h.D.,M.I.E.,D.F.S.,
(Structural and Geo-Tech Consultant),
Reg.Engg.SVG/RE/032/2024,
No.2089, idhal complex, Mullikundu,
Devakottai - 630 302
Phone: +91 94440 5248,
Email : idhalgroups@gmail.com

SHEET	SHEET NO: 02/02	
AREA DETAILS	SQ.M	SQ.FT
Total Site Area (as per Patta)	690.00	7427.16
Total Site Area (as per document)	690.00	7427.16
Total. Pro. Ground Floor	111.33	1198.35
Headroom	9.90	106.56
Free Space	578.67	6228.81
F.S.I AREA	111.33sq.m	PLOT COVERAGE 0.16%
NON F.S.I AREA	9.90 sq.m	

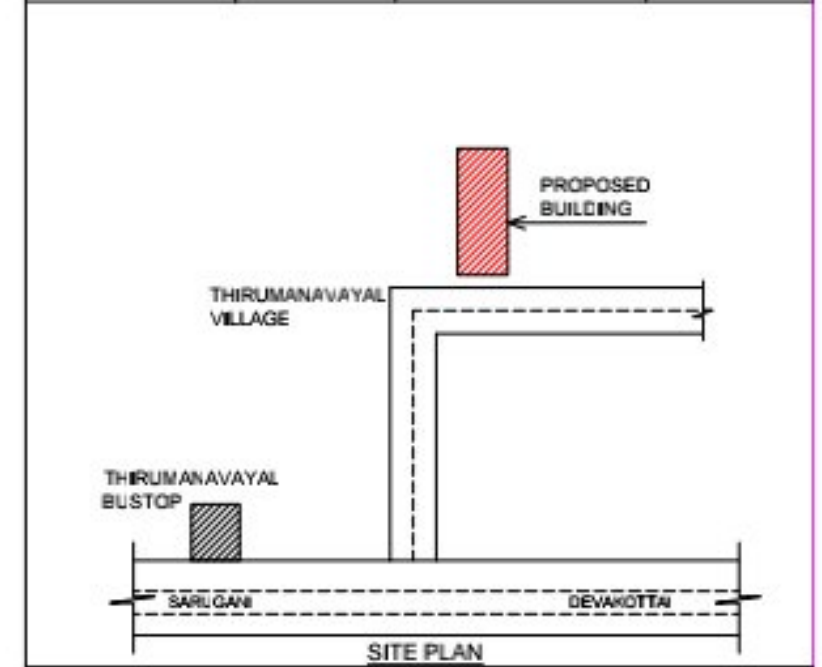

DWELLING UNITS DETAILS :		
DWELLING UNIT-01	111.33 SQ MTR	1198.35 SQ FT

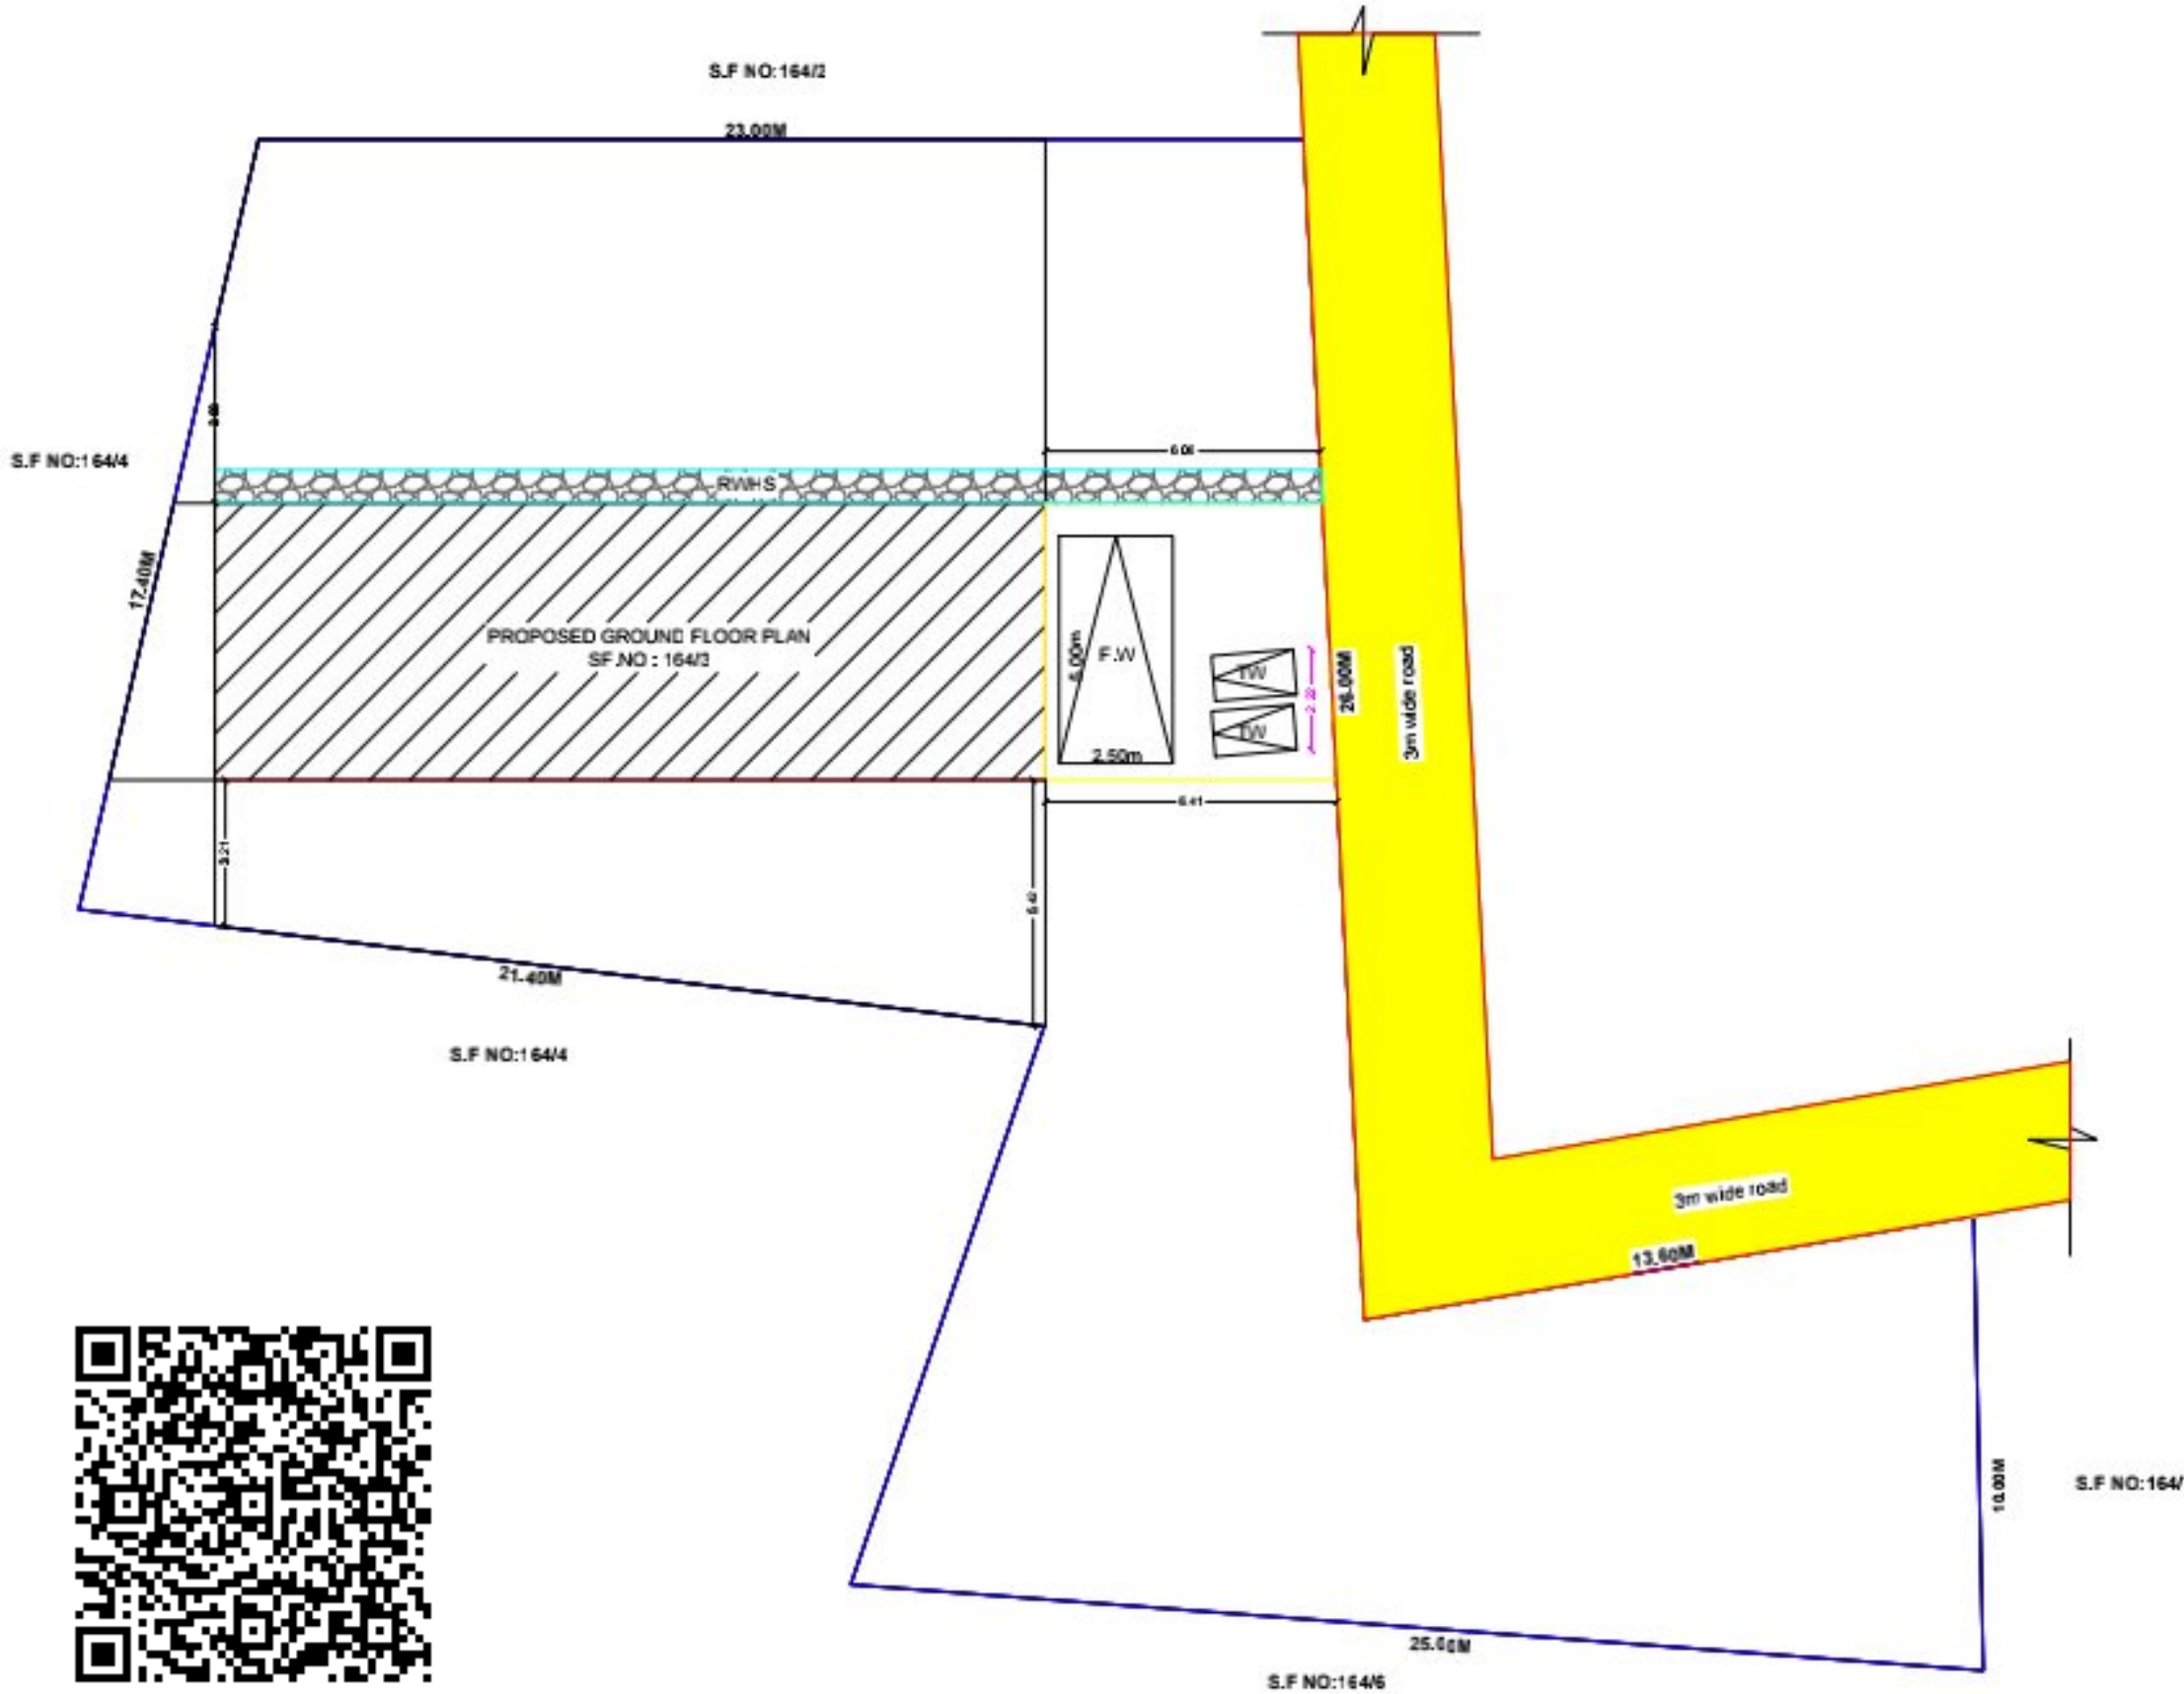

SITE PLAN

