

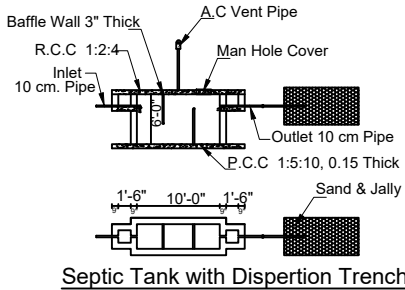
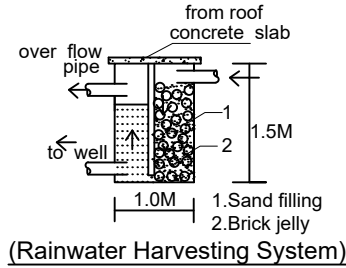
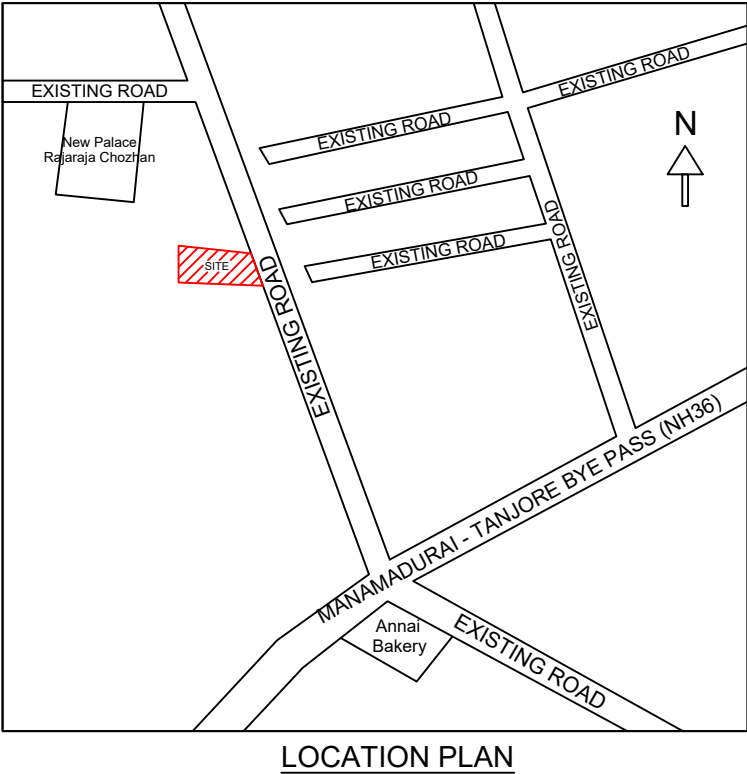
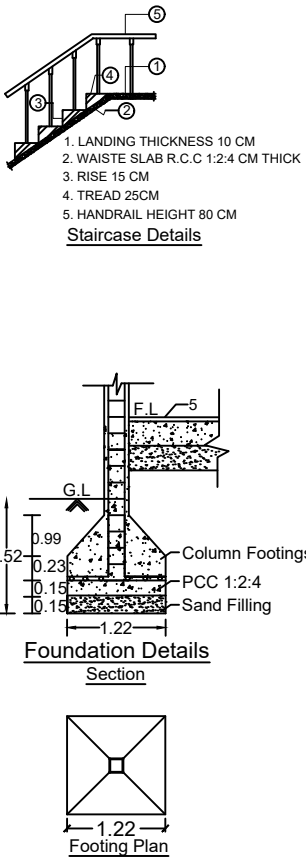
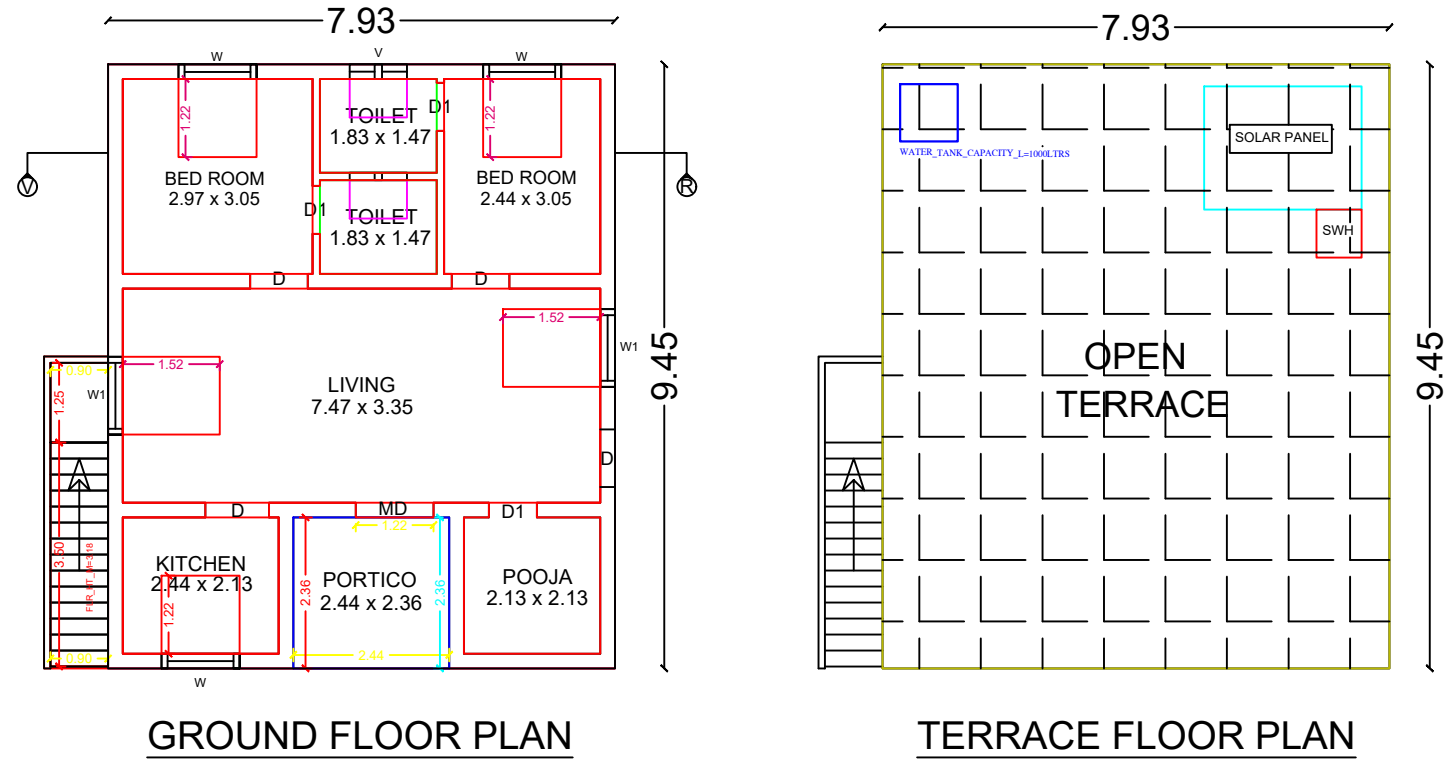


PLAN SHOWING THE PROPOSED CONSTRUCTION OF R.C.C. RESIDENTIAL BUILDING IN GROUND FLOOR AT OLD S.NO.485/1-PART, NEW S.NO.485/1C, PATTa NO.2866, IDAIYAMELUR VILLAGE & PANCHAYAT, IDAIYAMELUR GROUP, SIVAGANGAI TALUK & SIVAGANGAI DISTRICT.


APPLICANT NAME : Mr.J.SATHIYASEELAN S/O.Mr.JEGANATHAN.

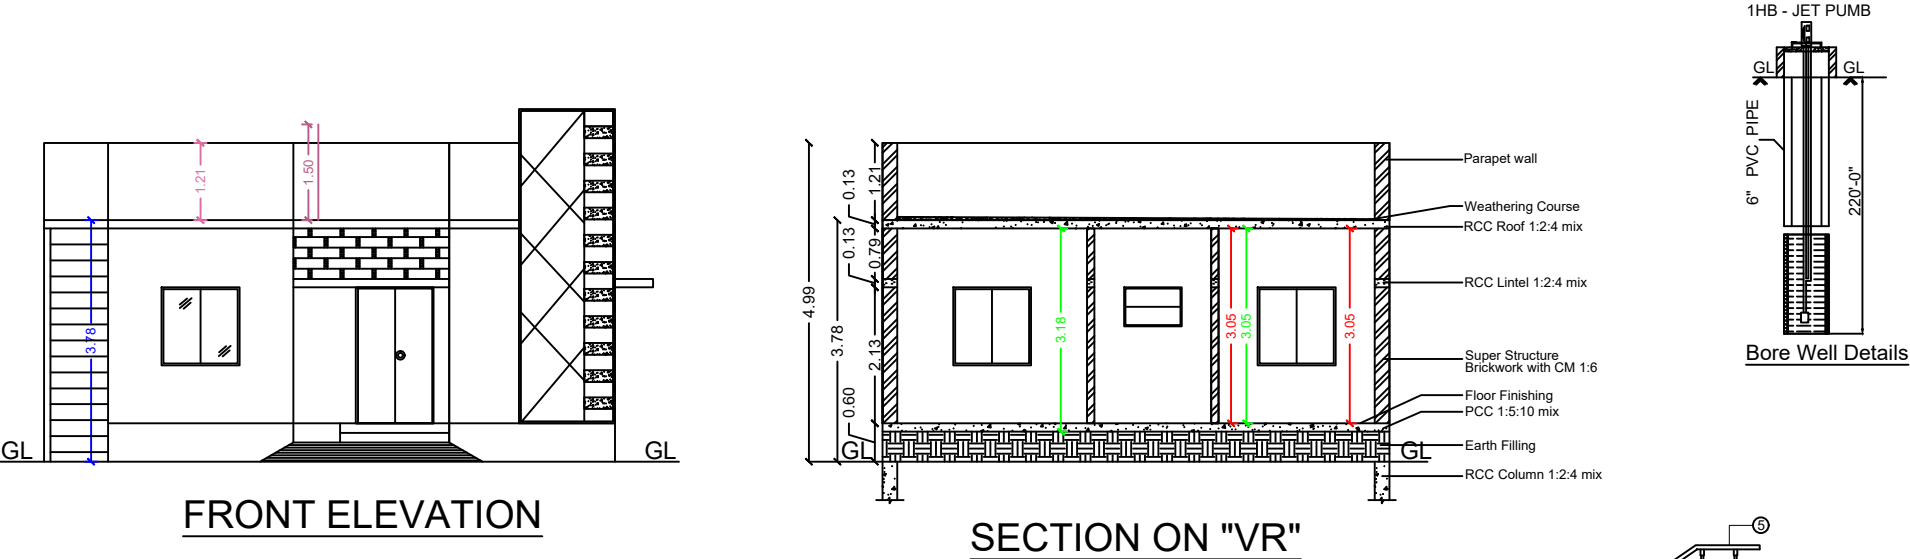


SITE OF K.SHANMUGAM

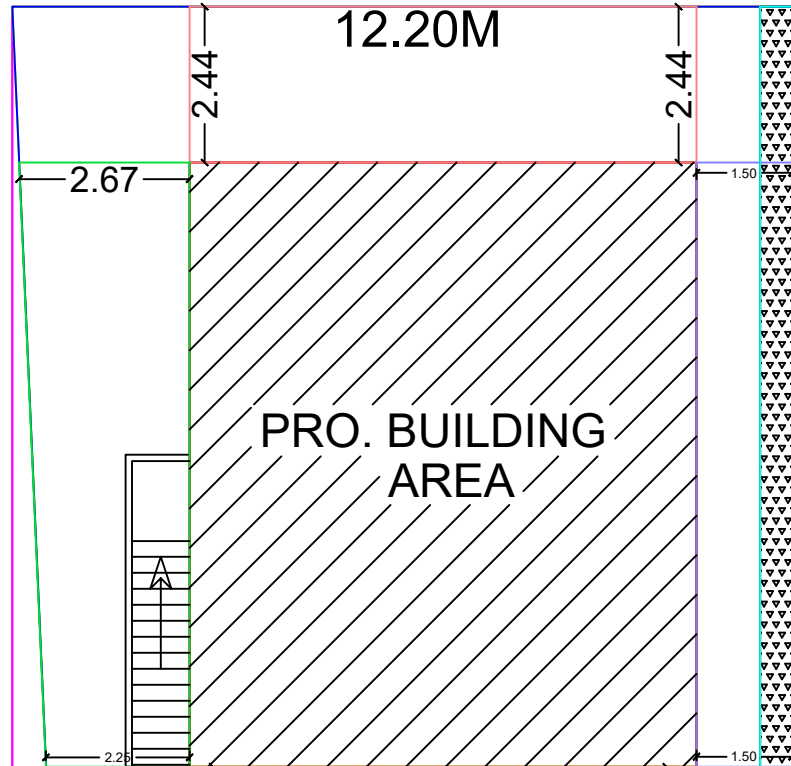

SITE OF RAMASAMY

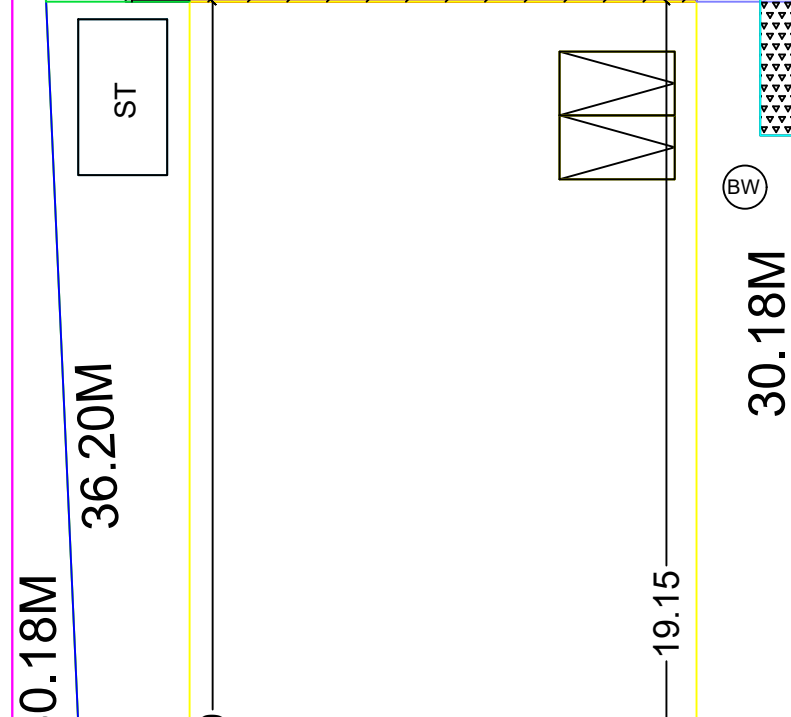


SITE OF K.SHANMUGAM

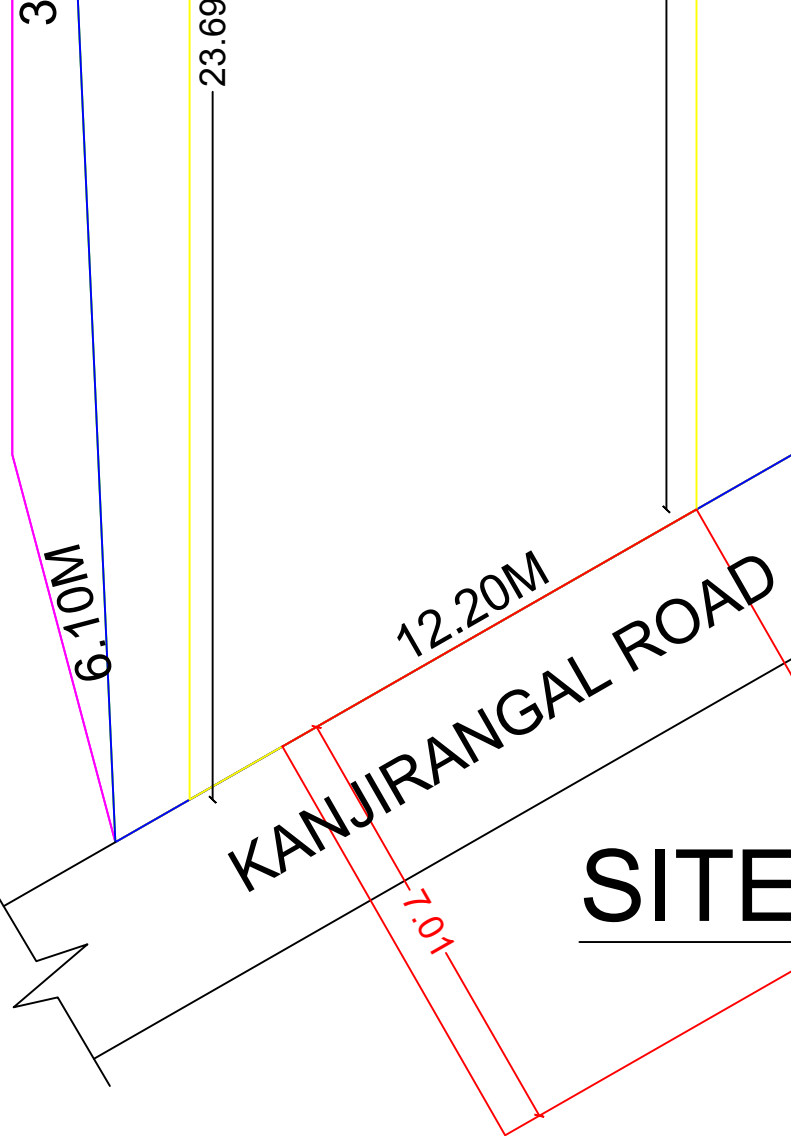

SITE PLAN

SHEET NO: 01

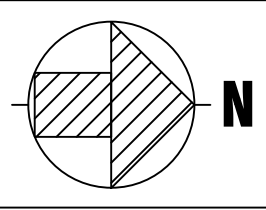

COMPASS FOR SITE PLAN

AREA DETAILS	SQ.M.	SQ.FT.
AS PER DOCUMENT AREA	405.20	4360.00
AS PER PATTa/FMB AREA	405.00	4359.40
AS PER SITE	405.19	4360.00

ALL DIMENSIONS ARE IN METRES

AREA STATEMENT					
S.No	AREA DETAILS	FSI SQ MT (A)	NON-FSI SQ MT (B)	TOTAL AREA SQ MT I = (A+B)	TOTAL AREA SQ FT
01	STILT/BASEMENT FLOOR	---	---	---	---
02	GROUND FLOOR	79.82	---	79.82	859.20
03	FIRST FLOOR	---	---	---	---
04	SECOND FLOOR	---	---	---	---
05	HEAD ROOM	---	---	---	---
06	LIFT AREA	---	---	---	---
	TOTAL	79.82	---	79.82	859.20

FLOOR SPACE INDEX (FSI)	= $\frac{79.82}{405.19}$	= 0.20
PLOT COVERAGE (PC)	= 20%	

JOINERY DETAILS			
MD	Main Door	1.22 x 2.10	
D	Door	0.90 x 2.10	ROAD
D1	Door	0.75 x 2.10	
O	Door open	0.91 x 2.10	BOUNDRY
W	Window	1.22 x 1.22	PROPOSED BUILDING
W0	Window	1.83 x 1.22	
W1	Window	0.91 x 1.22	DRIVE WAY
V	Ventilator	0.91 x 0.60	

PARKING STATEMENT			
NO. OF FLOOR	DESCRIPTION	TOTAL NO OF PARKING	
		REQUIRED	PROVIDED
GF	CAR	00 No	00 No
	TWO WHEELER	01 No	02 Nos



MITHRAN ASSOCIATES

Er.A.VIGNESH MANIKANDAN B.E., A.M.I.E.,

CHARTERED ENGINEER

REGISTERED ENGINEER-GRADE II

Reg. No.RE. II/SVG.09/24, Reg. No. 112/LS/2020/00026,

SIVAGANGAI - 630561

CONTACT : +91-9791777183

REGISTERED ENGINEER

J. Sathiyaseelan

APPLICANT