

PLAN SHOWING THE PROPOSED CONSTRUCTION OF R.C.C. ROOF RESIDENTIAL BUILDING GROUND FLOOR AT SY.NO.563/7B, OLD PATTA NO.2971, NEW PATTA NO.3276, IN HANUMANTHAGUDI VILLAGE, HANUMANTHAGUDI GROUP, HANUMANTHAGUDI PANCHAYAT, KANNANKUDI UNION, DEVAKOTTAI TALUK, SIVAGANGAI DISTRICT.



LEGEND	FEET	METRE
RD, D DOOR	3'0"x7'0"	0.92x2.13
MD MAIN DOOR	3'6"x7'0"	1.10x2.13
D1 DOOR	2'6"x7'0"	0.76x2.13
AO ARCH OPEN	3'0"x7'0"	0.92x2.13
W WINDOW	5'0"x4'6"	1.52x1.37
W1 WINDOW	4'0"x4'6"	1.22x1.37
V VENTILATOR	3'0"x2'0"	0.92x0.60

AREA DETAILS	SQ.FT.	SQ.M.
As Per Document	20451.43	1900.00
As Per Patta	20451.43	1900.00
As Per Site	20451.43	1900.00


PLINTH AREA DETAILS		
Ground Floor Area	710.96	66.05
Open Space Area	19740.47	1833.95

FSI DETAILS	PROPOSED	PERMISSIBLE
Total Plinth Area Plot Area 66.051900.00	0.03	2

OWNER'S NAME & SIGN:-

Thiru.P.Palanivelu
S/o : Thiru.Pachamuthu


ENGINEER:-

 

Ln.Er. V. MUTHU, B.E., M.I.E., F.I.V., M.Sc (Valuation),
Registered Valuer, (I.T.) Reg. No: 07 / 2004-05 (Wealth Tax) / (BBI)
Chartered Engineer, Structural Engineer,
Karaikudi Municipality Registered Engineer Grade - I
D.T.C.P & Collectorate Panel Engineer
M.R. CONSTRUCTIONS
No: 25, " Ever Green Complex ", College Road,
Karaikudi - 2, Sivagangai District.
Cell: 94432 26127, 6379891035



Ln.Er.V.Muthu B.E.,M.I.E.,F.I.V.,M.Sc., (RV)
MR CONSTRUCTIONS
No.25, Ever Green Complex, College Road
Karaikudi-630 002
Mob:94432 26127 ,6379891035

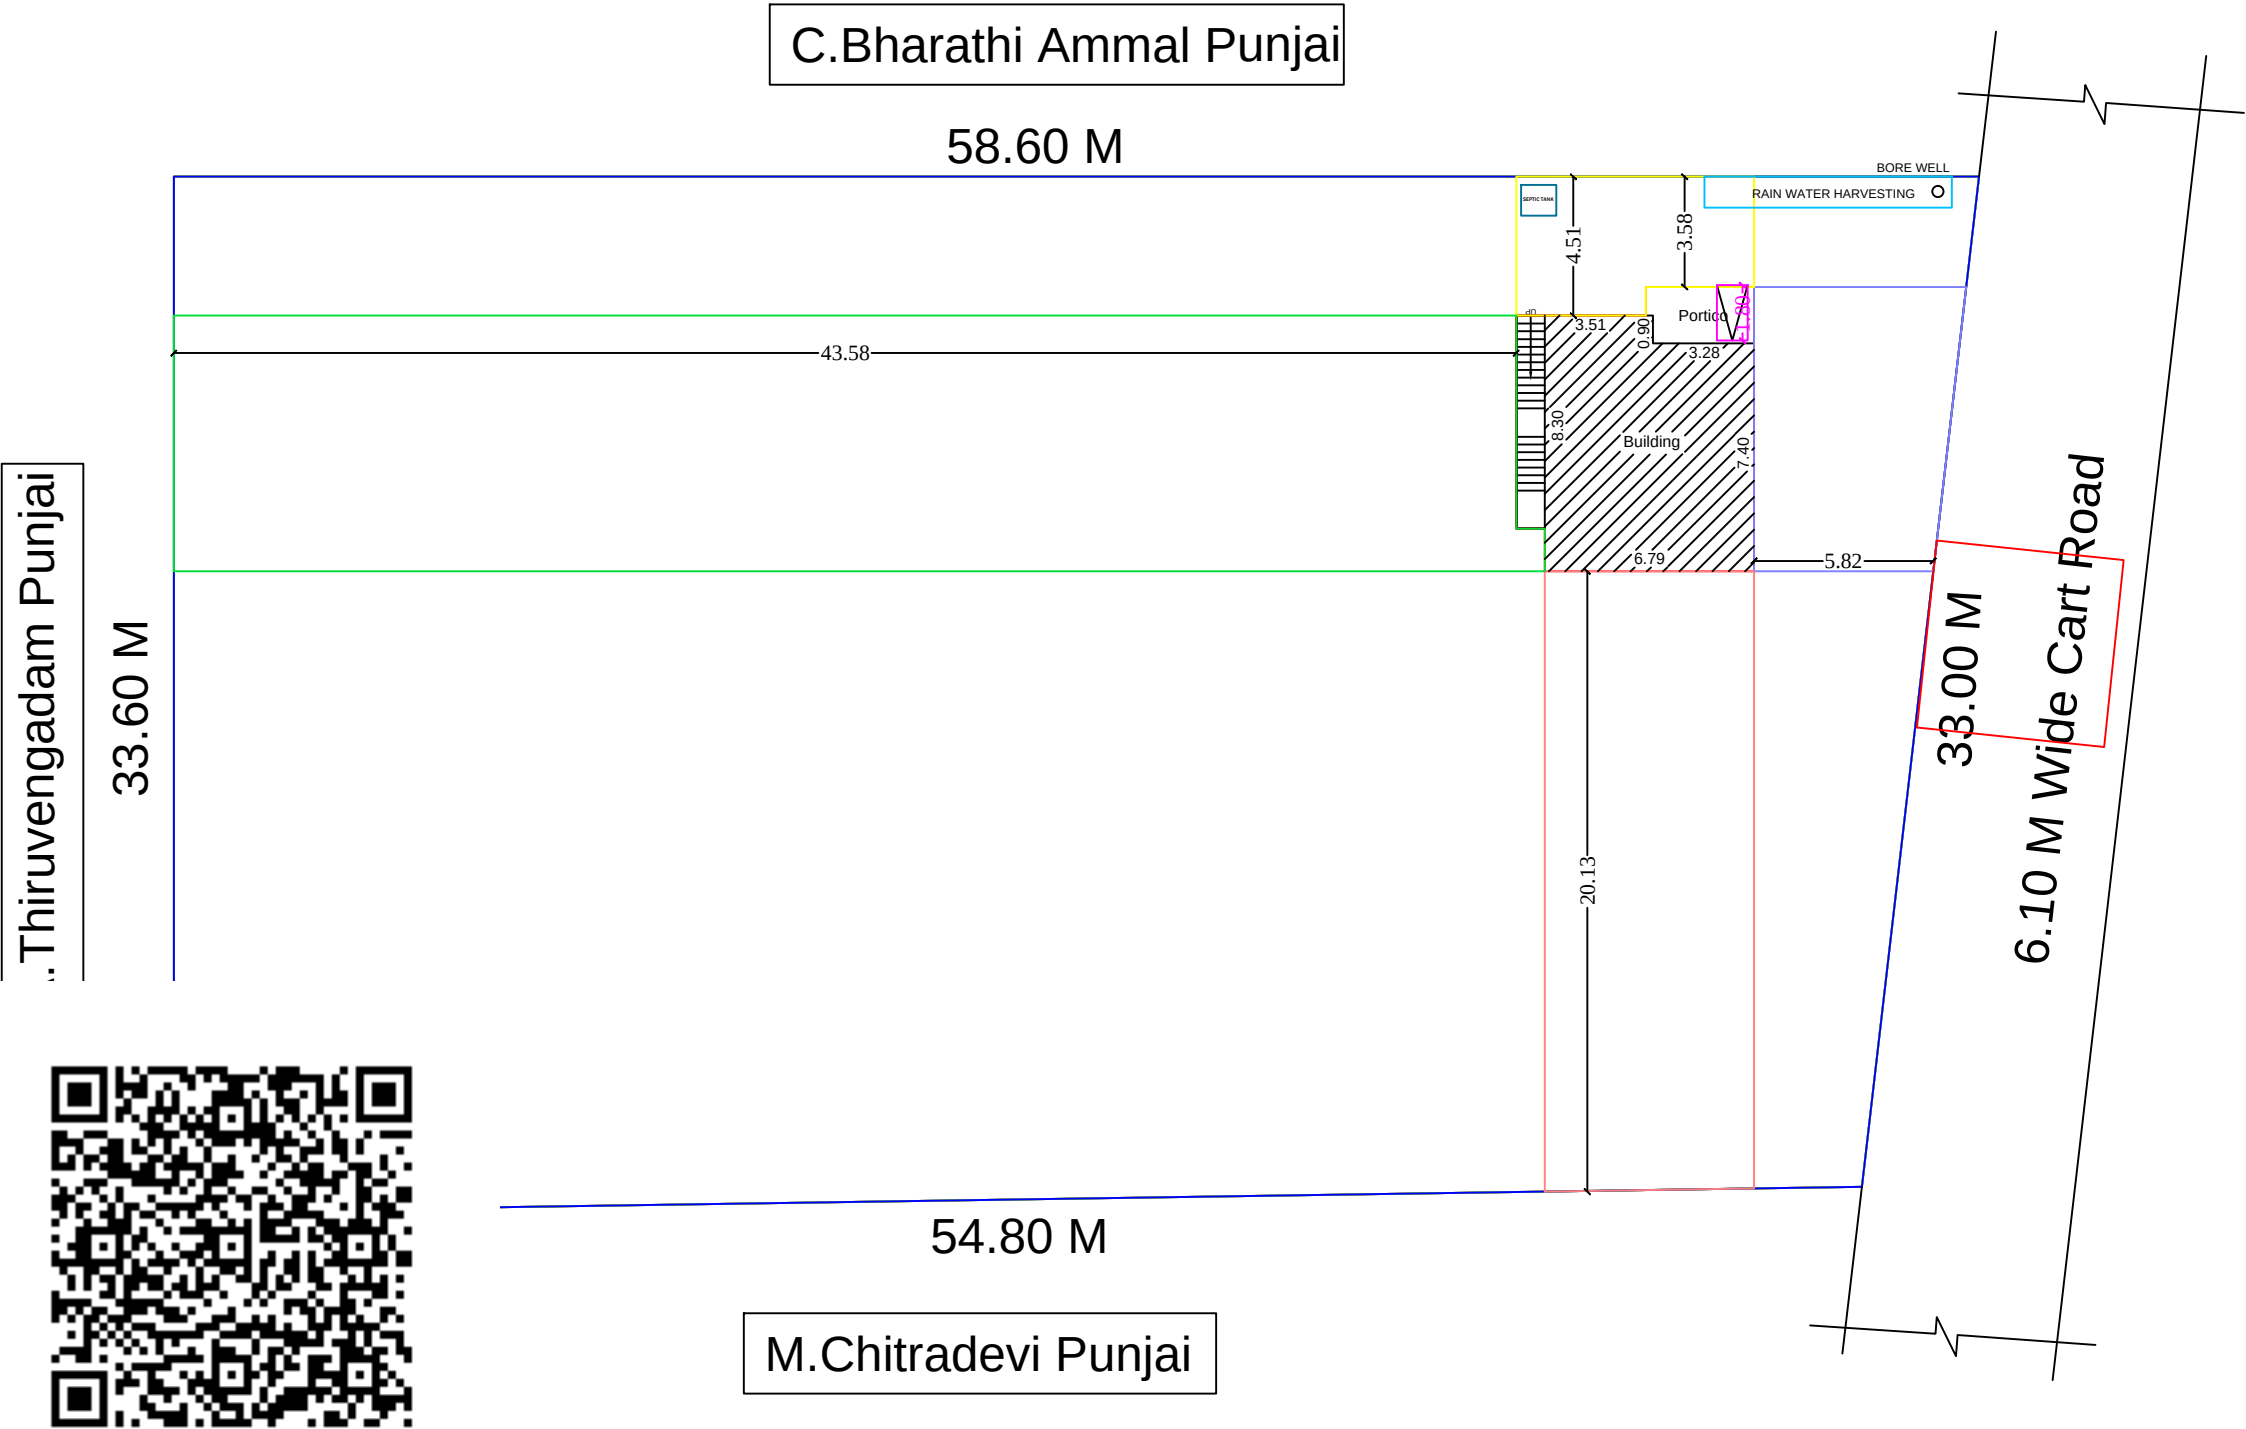

SITE PLAN
SCALE : 1:100