



PLAN SHOWING THE PROPOSED GROUND FLOOR CONSTRUCTION OF THE R.C.C
ROOF RESIDENTIAL BUILDING OF BEARING IN OLD S.NO:355/10,NEW S.NO:355/10C1B,
PLOT.NO:13-PART,SALAIGRAMAM VILLAGE & GROUP,SALAIGRAMAM
PANCHAYAT,ILAYANGUDI TALUK & SIVAGANGAI DISTRICT.


APPLICANT NAME : Mr.S.ANSARI S/O SARIBU.

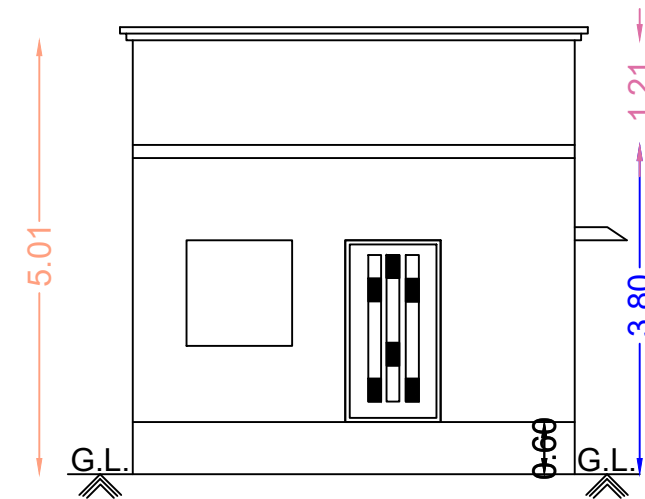


Front Elevation

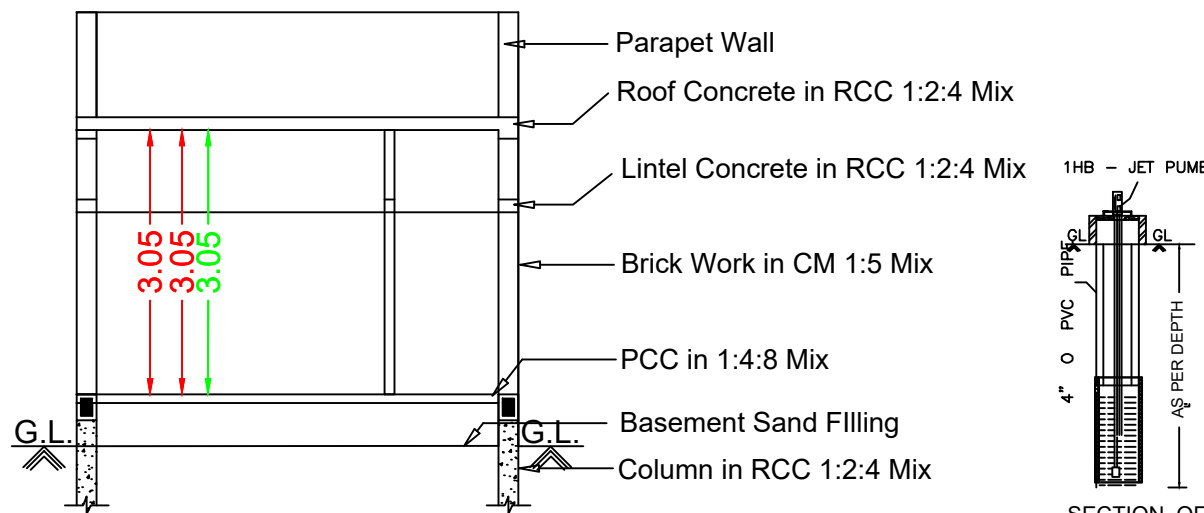


Section RR

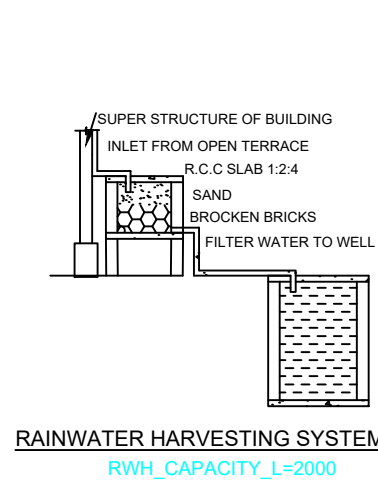


RAINWATER HARVESTING SYSTEM
RWH_CAPACITY_L=2000

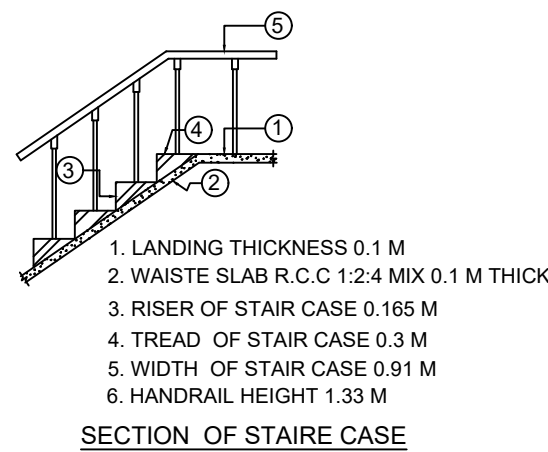


SECTION OF STAIR CASE

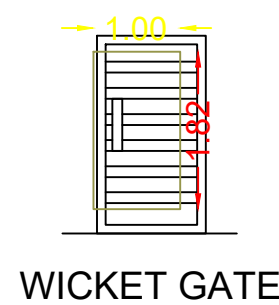


WICKET GATE

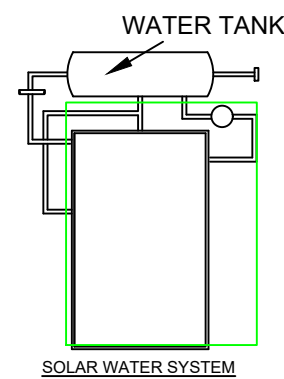


SOLAR WATER SYSTEM

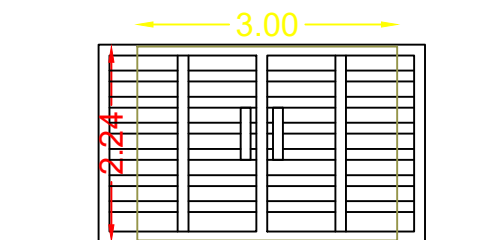

MAIN GATE

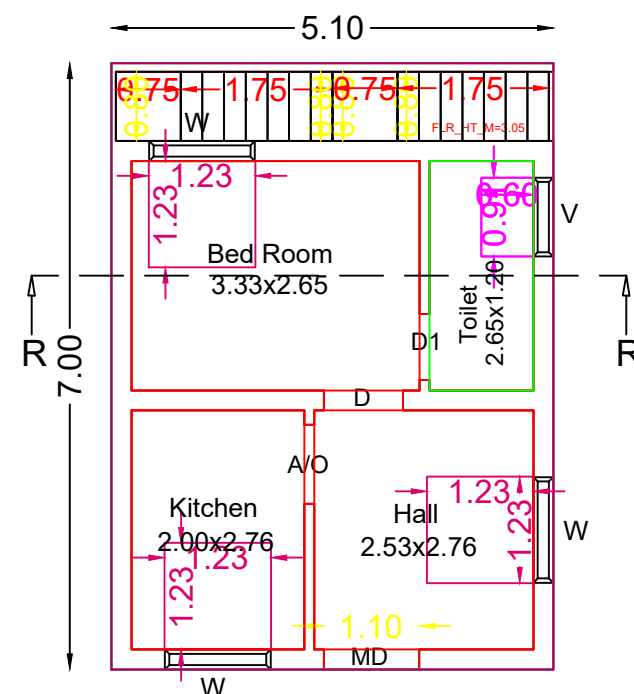


Pro.Ground Floor Plan

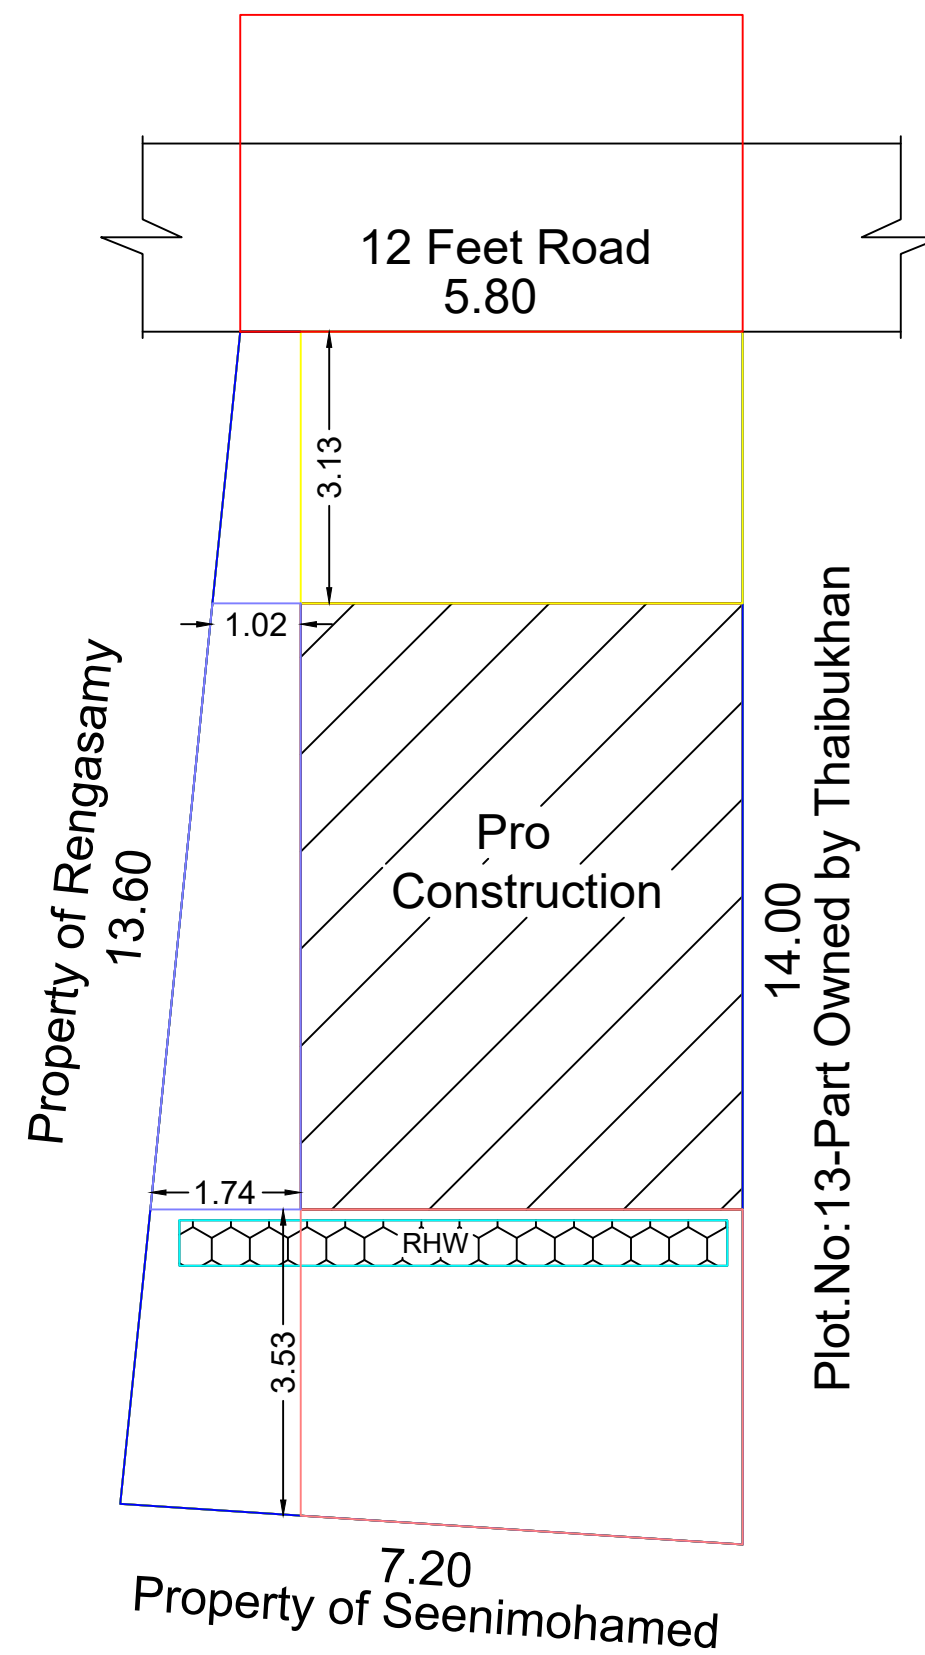

Site Plan

Topo Plan

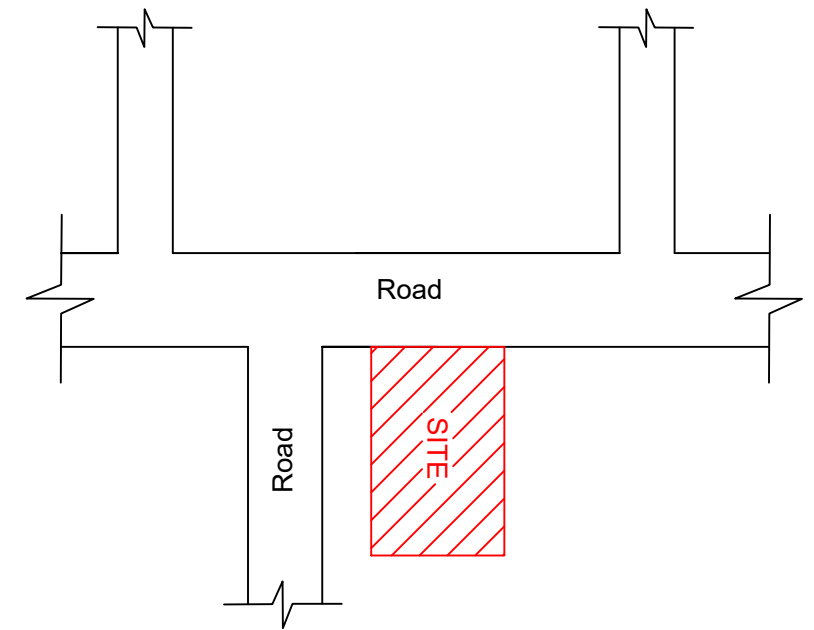

LEGEND	FEET	METRE
MD/DD DOOR	3'3"X7'0"	1.02X2.13
D DOOR	3'0"X7'0"	0.91X2.13
D1 DOOR	2'6"X7'0"	0.76X2.13
W WINDOW	4'0"X4'6"	1.22X1.37
V VENTILATOR	3'0"X2'6"	0.91X0.76

(Scale 1:100)	AREA DETAILS	
	In Sq.Ft	In Sq.Mt
Total Area (As Per Document)	1004.50	93.33

Pro.Ground Floor	384.27	35.70
Open Space	620.23	57.63

APPLICANT

S. Ansari

Mr.S.ANSARI S/O SARIBU.

REGISTERED ENGINEER

M. Latchiyaventh

Er.M.LATCHIYAVENTHAN,B.E.,
Licensed Building Engineer
Reg.No:ILY/75/2021-2022
Opp Bus Stand
Salaigramam,Ilayangudi
Sivagangai-630710.