





APPLICANT NAME : Mrs.J.YOGA W/O JEYACHANDAR.

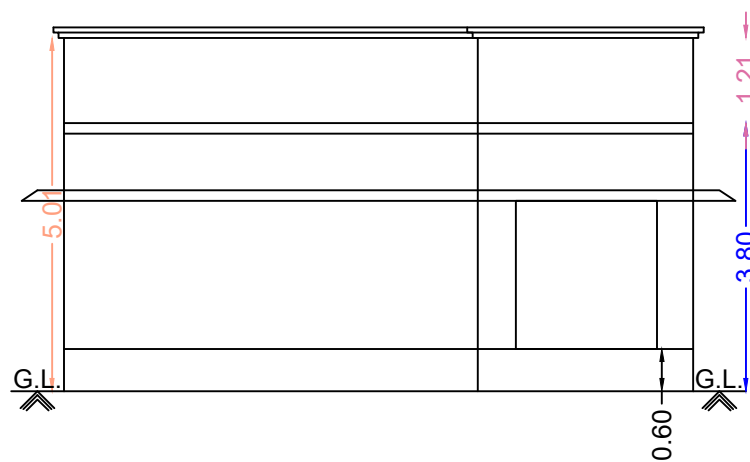


Front Elevation

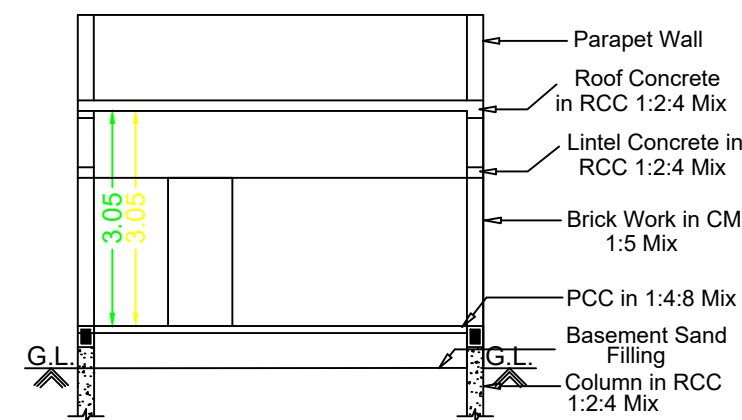


Section RR

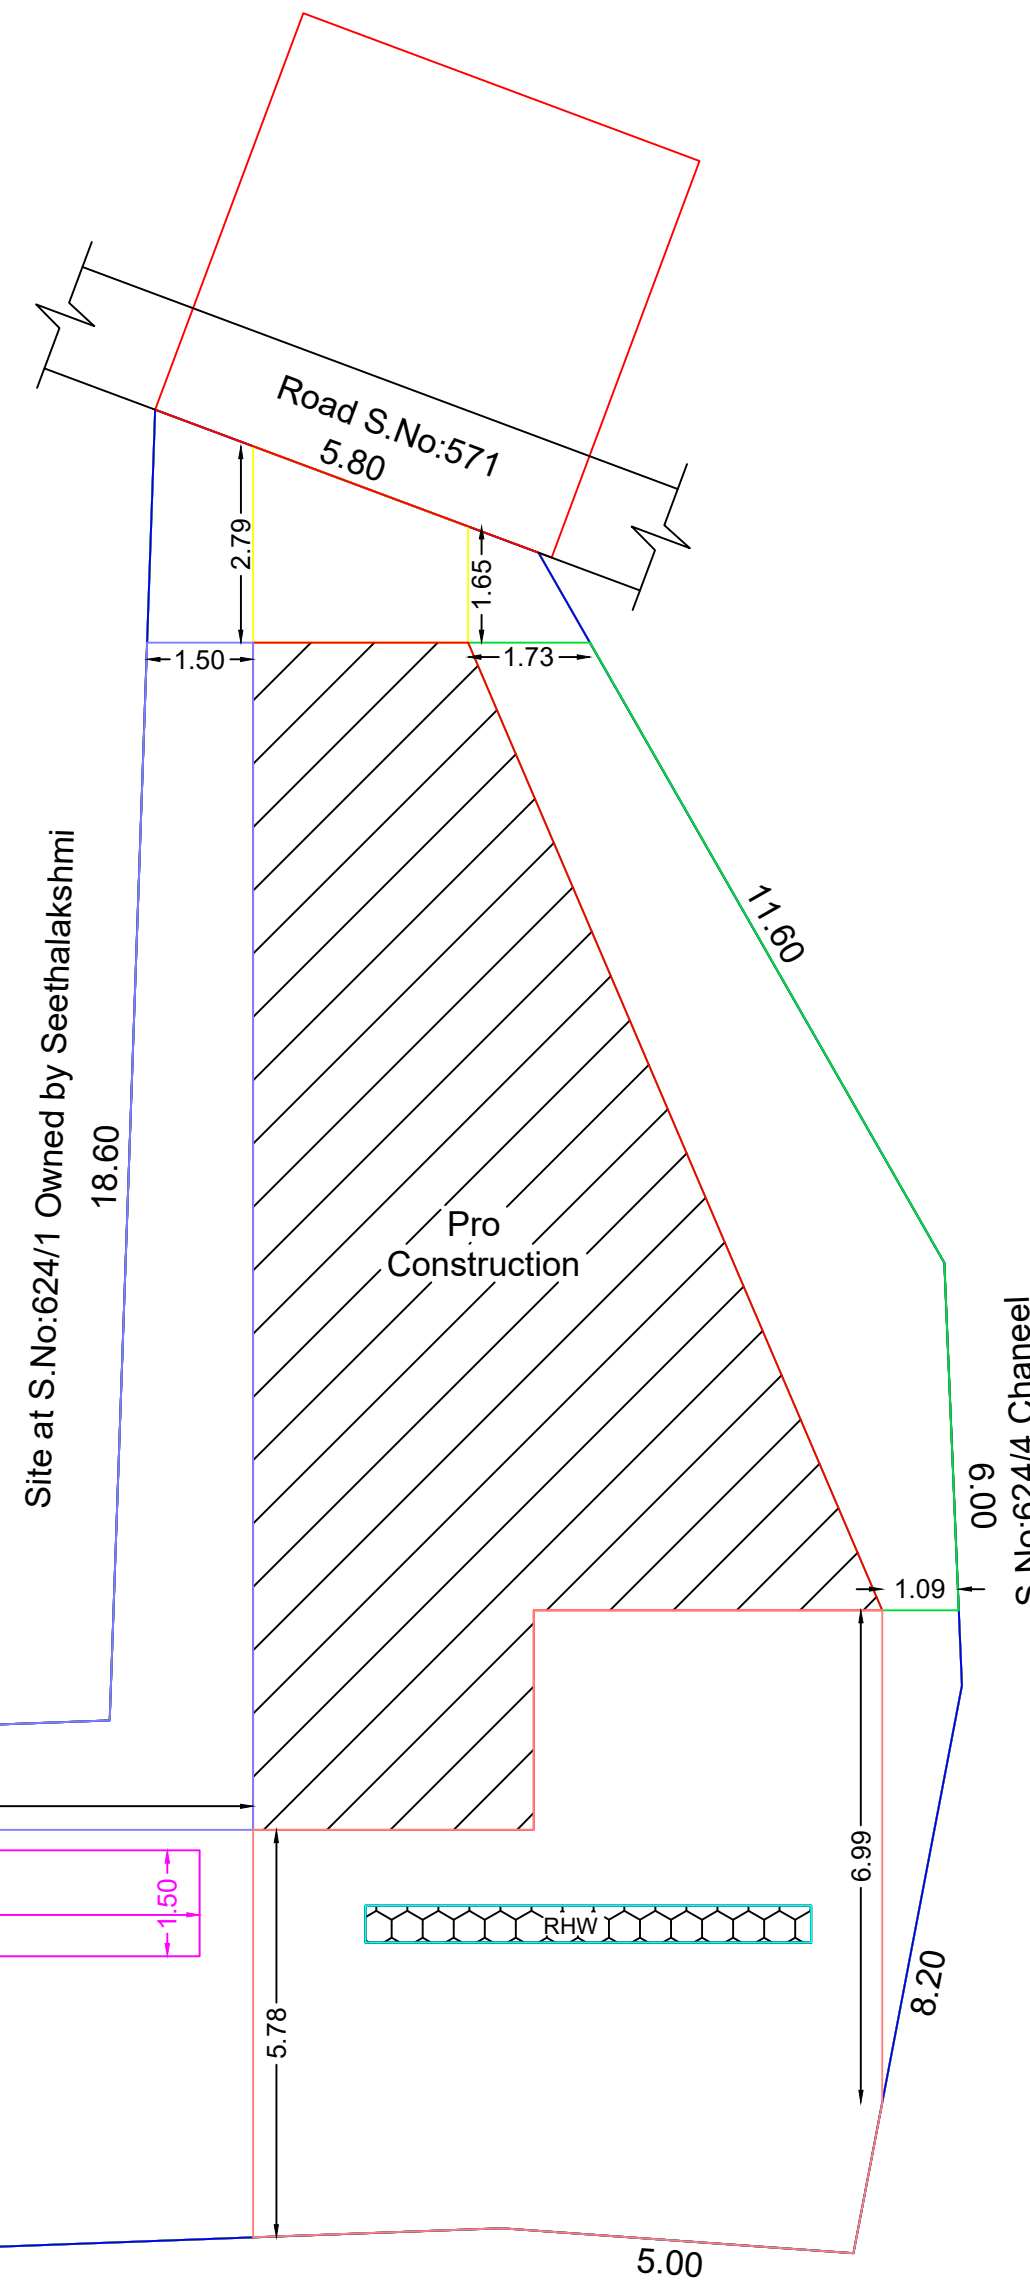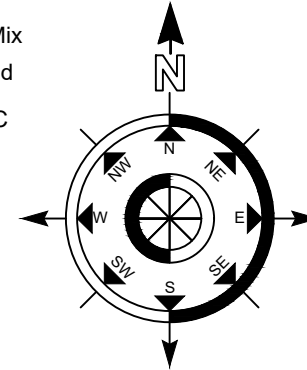


Site Plan

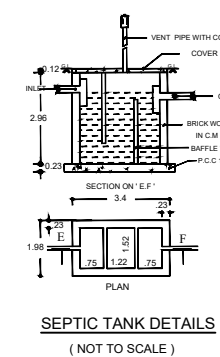


SEPTIC TANK DETAILS
(NOT TO SCALE)

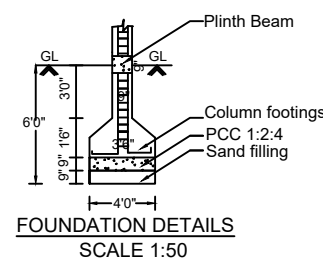


FOUNDATION DETAILS
SCALE 1:50

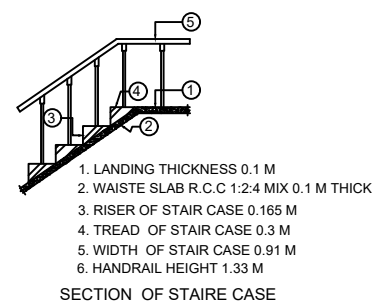

SECTION OF STAIRE CASE

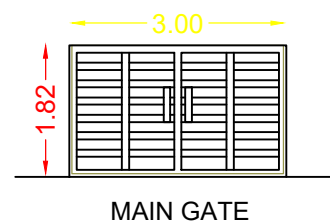


MAIN GATE

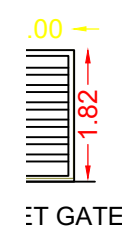

IT GATE



Pro.Ground Floor Plan

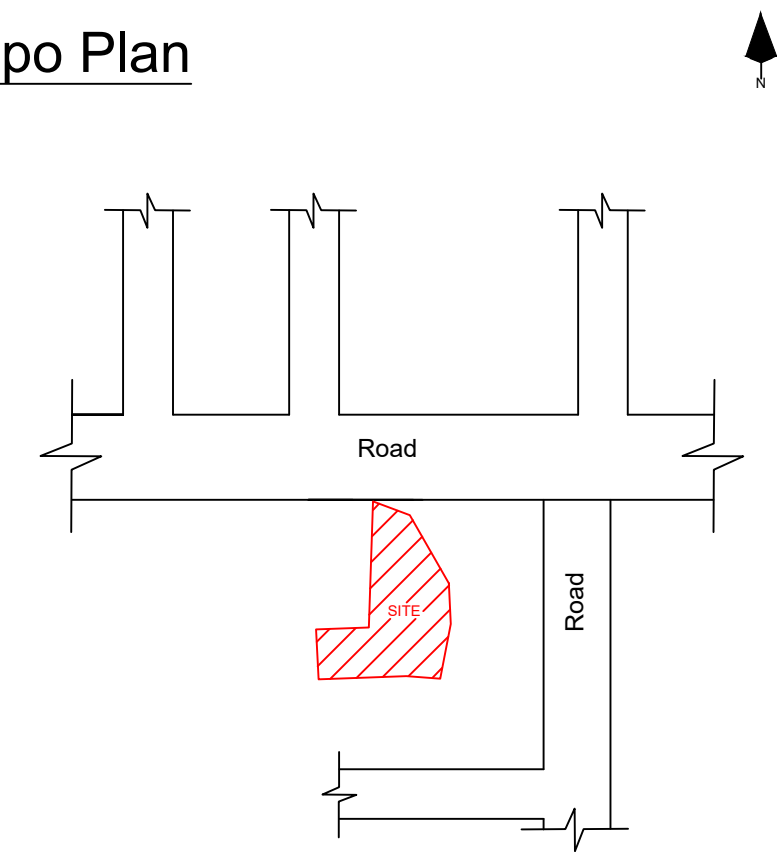

LEGEND		FEET	METRE
MD/DD	DOOR	3'3"X7'0"	1.02X2.13
D	DOOR	3'0"X7'0"	0.91X2.13
D1	DOOR	2'6"X7'0"	0.76X2.13
W	WINDOW	4'0"X4'6"	1.22X1.37
V	VENTILATOR	3'0"X2'6"	0.91X0.76
(Scale 1:100)		AREA DETAILS	
Total Area (As Per Document)		In Sq.Ft	In Sq.Mt
		4155.00	386.00
(As Per Patta)		4155.00	386.00
Pro.Ground Floor		1017.31	94.51
Open Space		3137.69	291.49

APPLICANT

[Handwritten signature]

Mrs.J.YOGA W/O JEYACHANDAR.

REGISTERED ENGINEER


Er. K. VENKATA RAGAVAN, B.E., M.B.A.,
Registered Engineer Grade-I
Reg. No: RE-I/18/23/SVG
I INDIANN BUILDERS
KALLAL-SIVAGANGAI
Cell: 94434 08464.