


Topo Plan

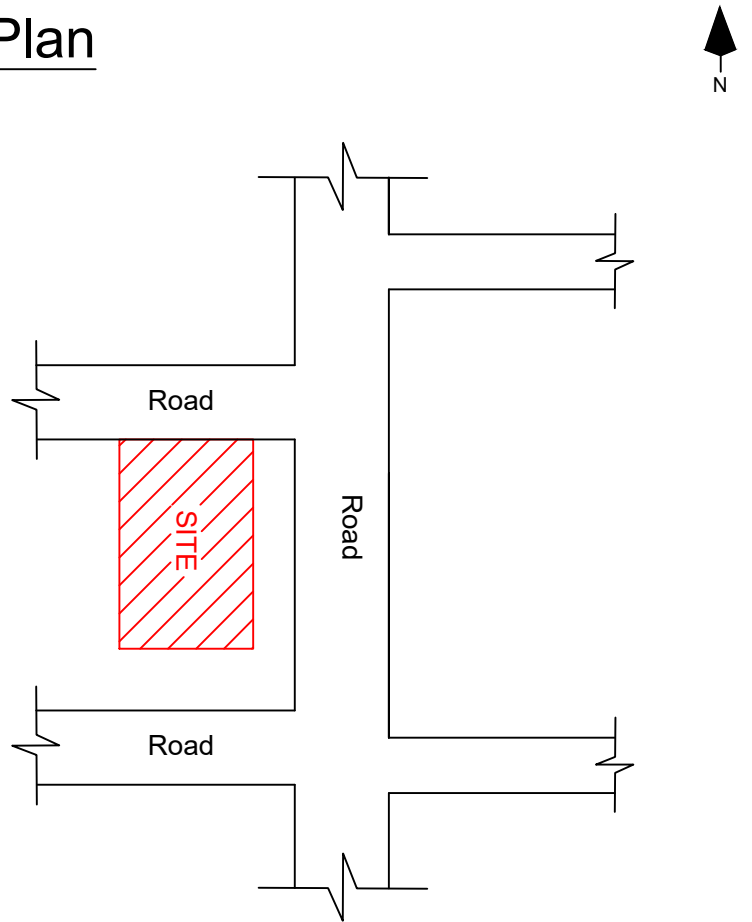

LEGEND	FEET	METRE
MD/DD DOOR	3'3"X7'0"	1.02X2.13
D DOOR	3'0"X7'0"	0.91X2.13
D1 DOOR	2'6"X7'0"	0.76X2.13
W WINDOW	4'0"X4'6"	1.22X1.37
V VENTILATOR	3'0"X2'6"	0.91X0.76

(Scale 1:100)	AREA DETAILS	
	In Sq.Ft	In Sq.Mt
Total Area (As Per Document)	1375.00	127.75
Ex.Ground Floor	602.78	56.00
Pro.First Floor	602.78	56.00
Open Space	772.22	71.75

APPLICANT

M. Nirmaladevi

Mrs.M.NIRMALADEVI W/O MURUGAN.



REGISTERED ENGINEER

M. Latchiyaventh


Er.M.LATCHIYAVENTHAN,B.E.,
Licensed Building Engineer
Reg.No:ILY/75/2021-2022
Opp Bus Stand
Salaigramam,Ilayangudi
Sivagangai-630710.

PLAN SHOWING THE PROPOSED FIRST FLOOR CONSTRUCTION OF THE R.C.C
ROOF RESIDENTIAL BUILDING OF BEARING IN OLD S.NO:387/2A1A,NEW
S.NO:387/45,PLOT.NO:18,SALAIGRAMAM VILLAGE & GROUP,SALAIGRAMAM
PANCHAYAT,ILAYANGUDI TALUK & SIVAGANGAI DISTRICT.






APPLICANT NAME : Mrs.M.NIRMALADEVI W/O MURUGAN.

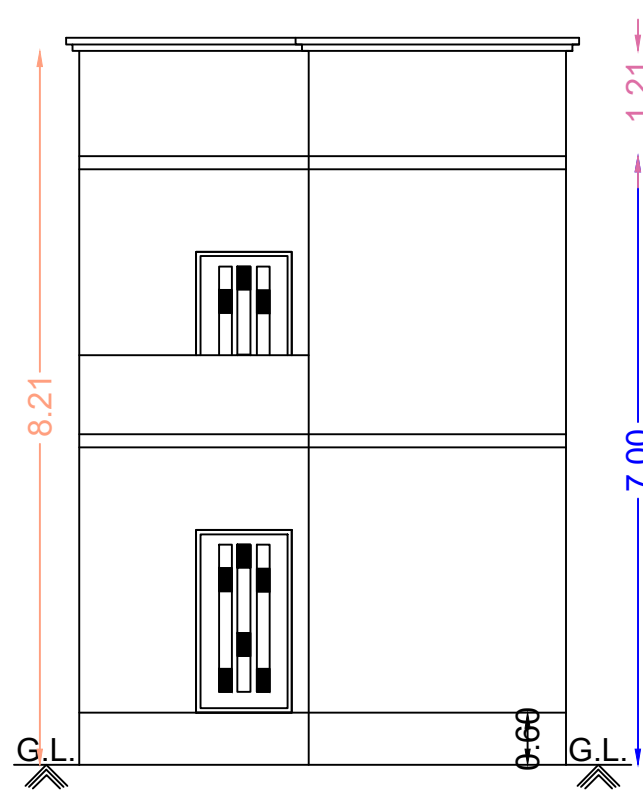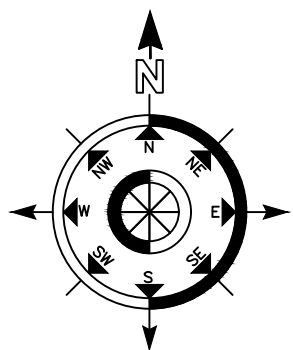


Front Elevation

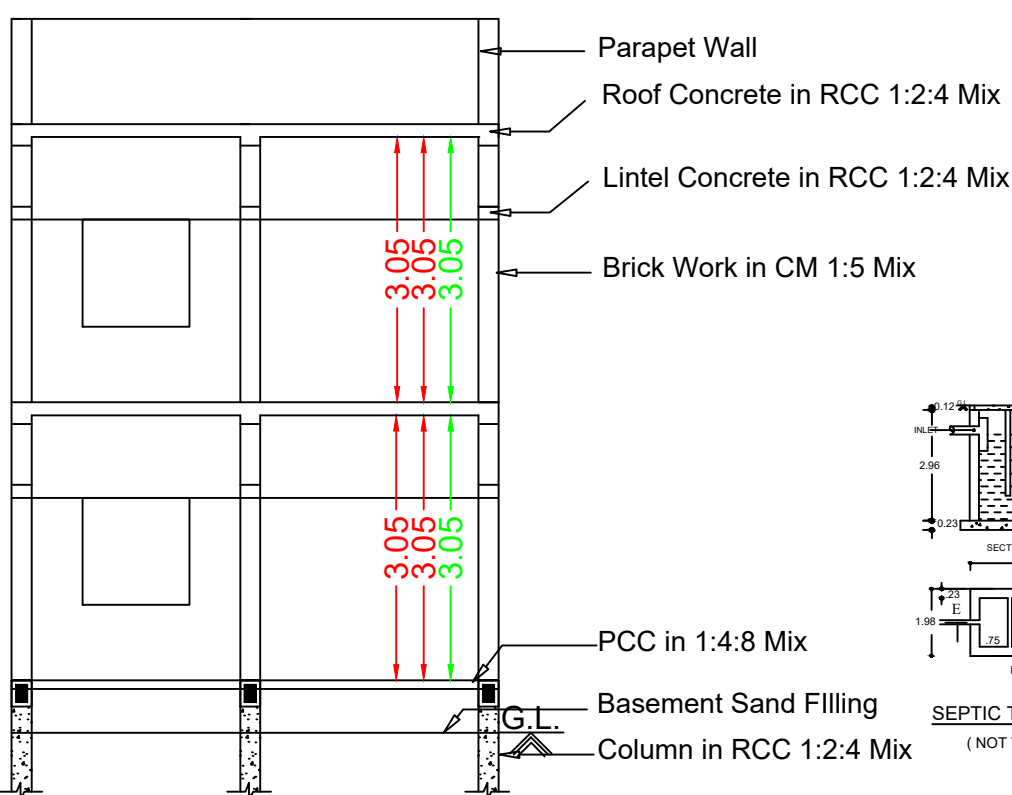


Section RR

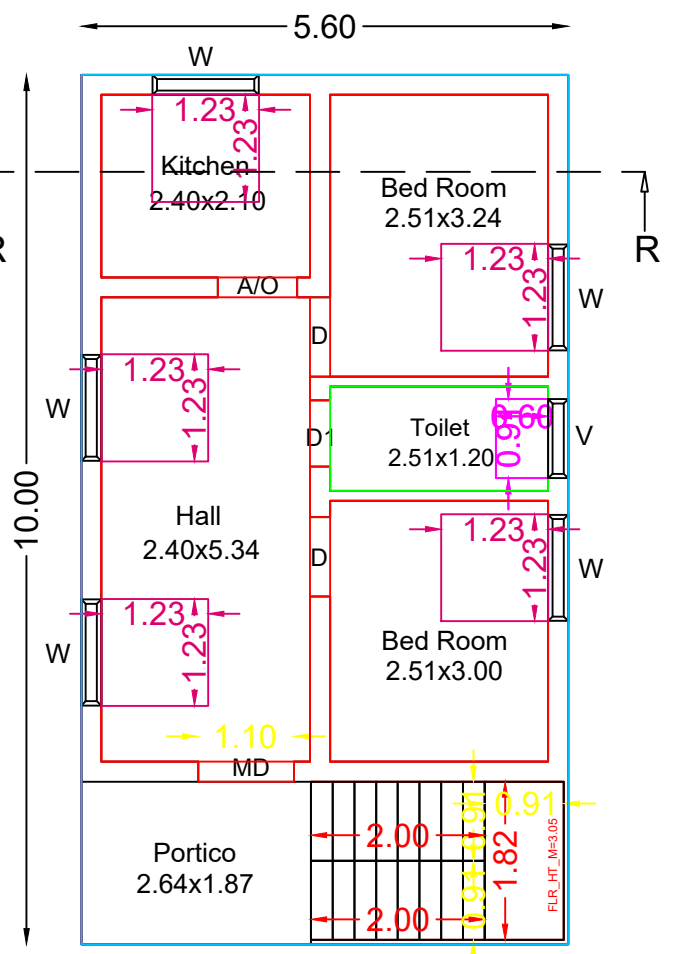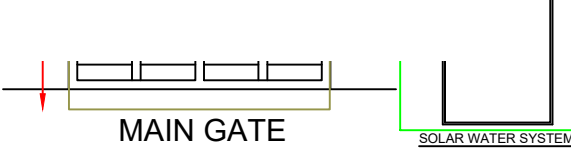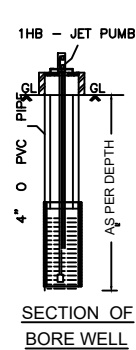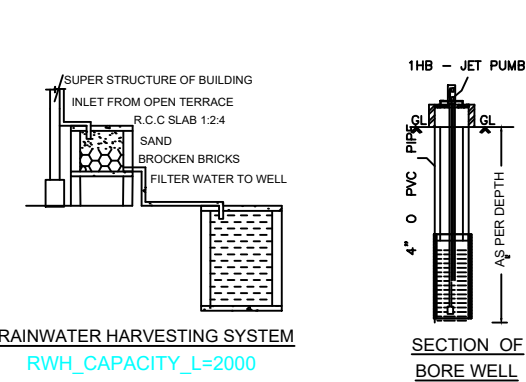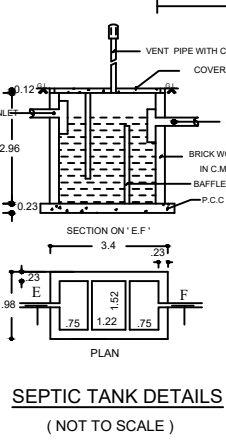

Ex.Ground Floor Plan

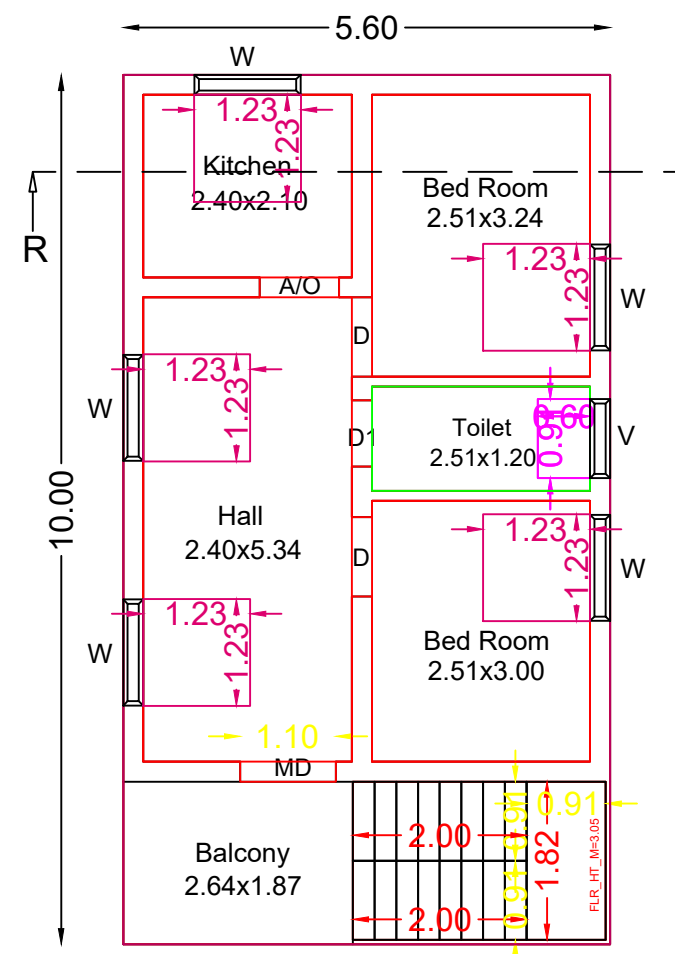

Pro.First Floor Plan

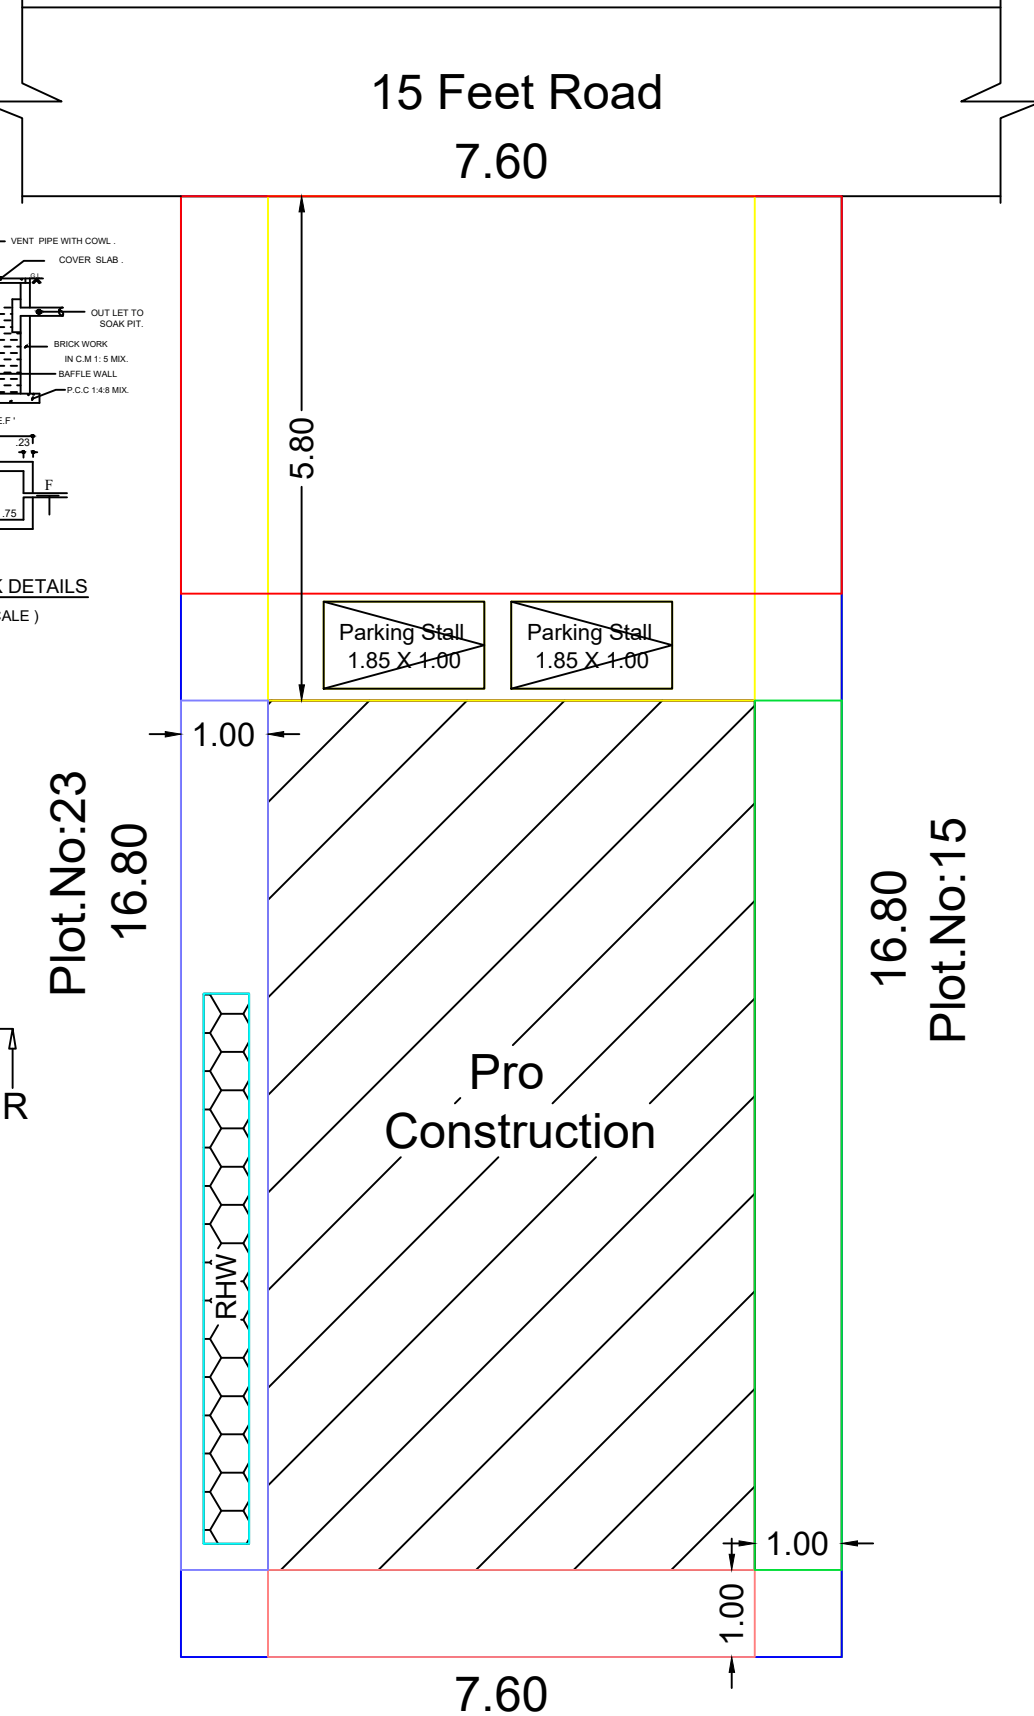

Site Plan