



PLAN SHOWING THE PROPOSED GROUND & FIRST FLOOR CONSTRUCTION OF THE R.C.C ROOF COMMERCIAL BUILDING OF BEARING IN NATHAM S.NO:385/7, SALAIGRAMAM VILLAGE,SALAIGRAMAM PANCHAYAT & GROUP,ILAYANGUDI TALUK & SIVAGANGAI DISTRICT.



APPLICANT NAME : Mr.T.MURUGAN S/O THANGAM.

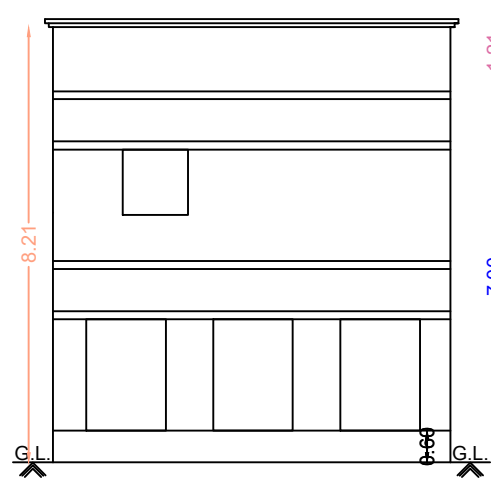


Front Elevation

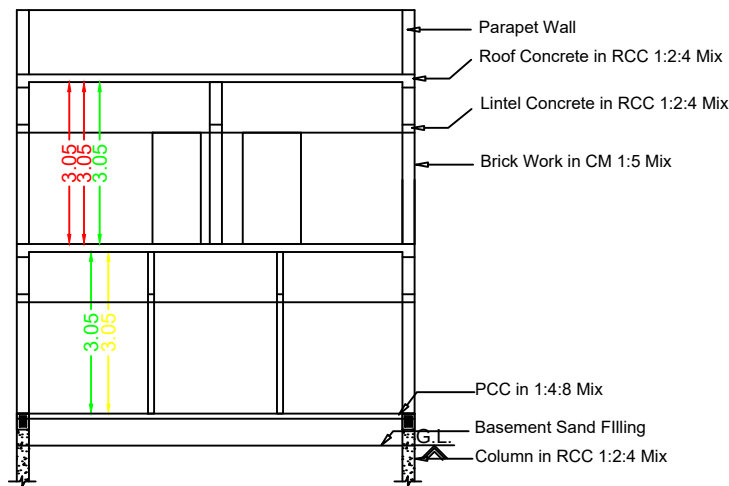


Section RR

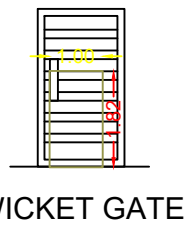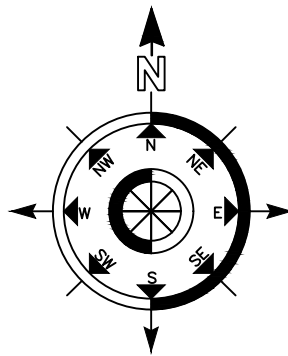


WICKET GATE

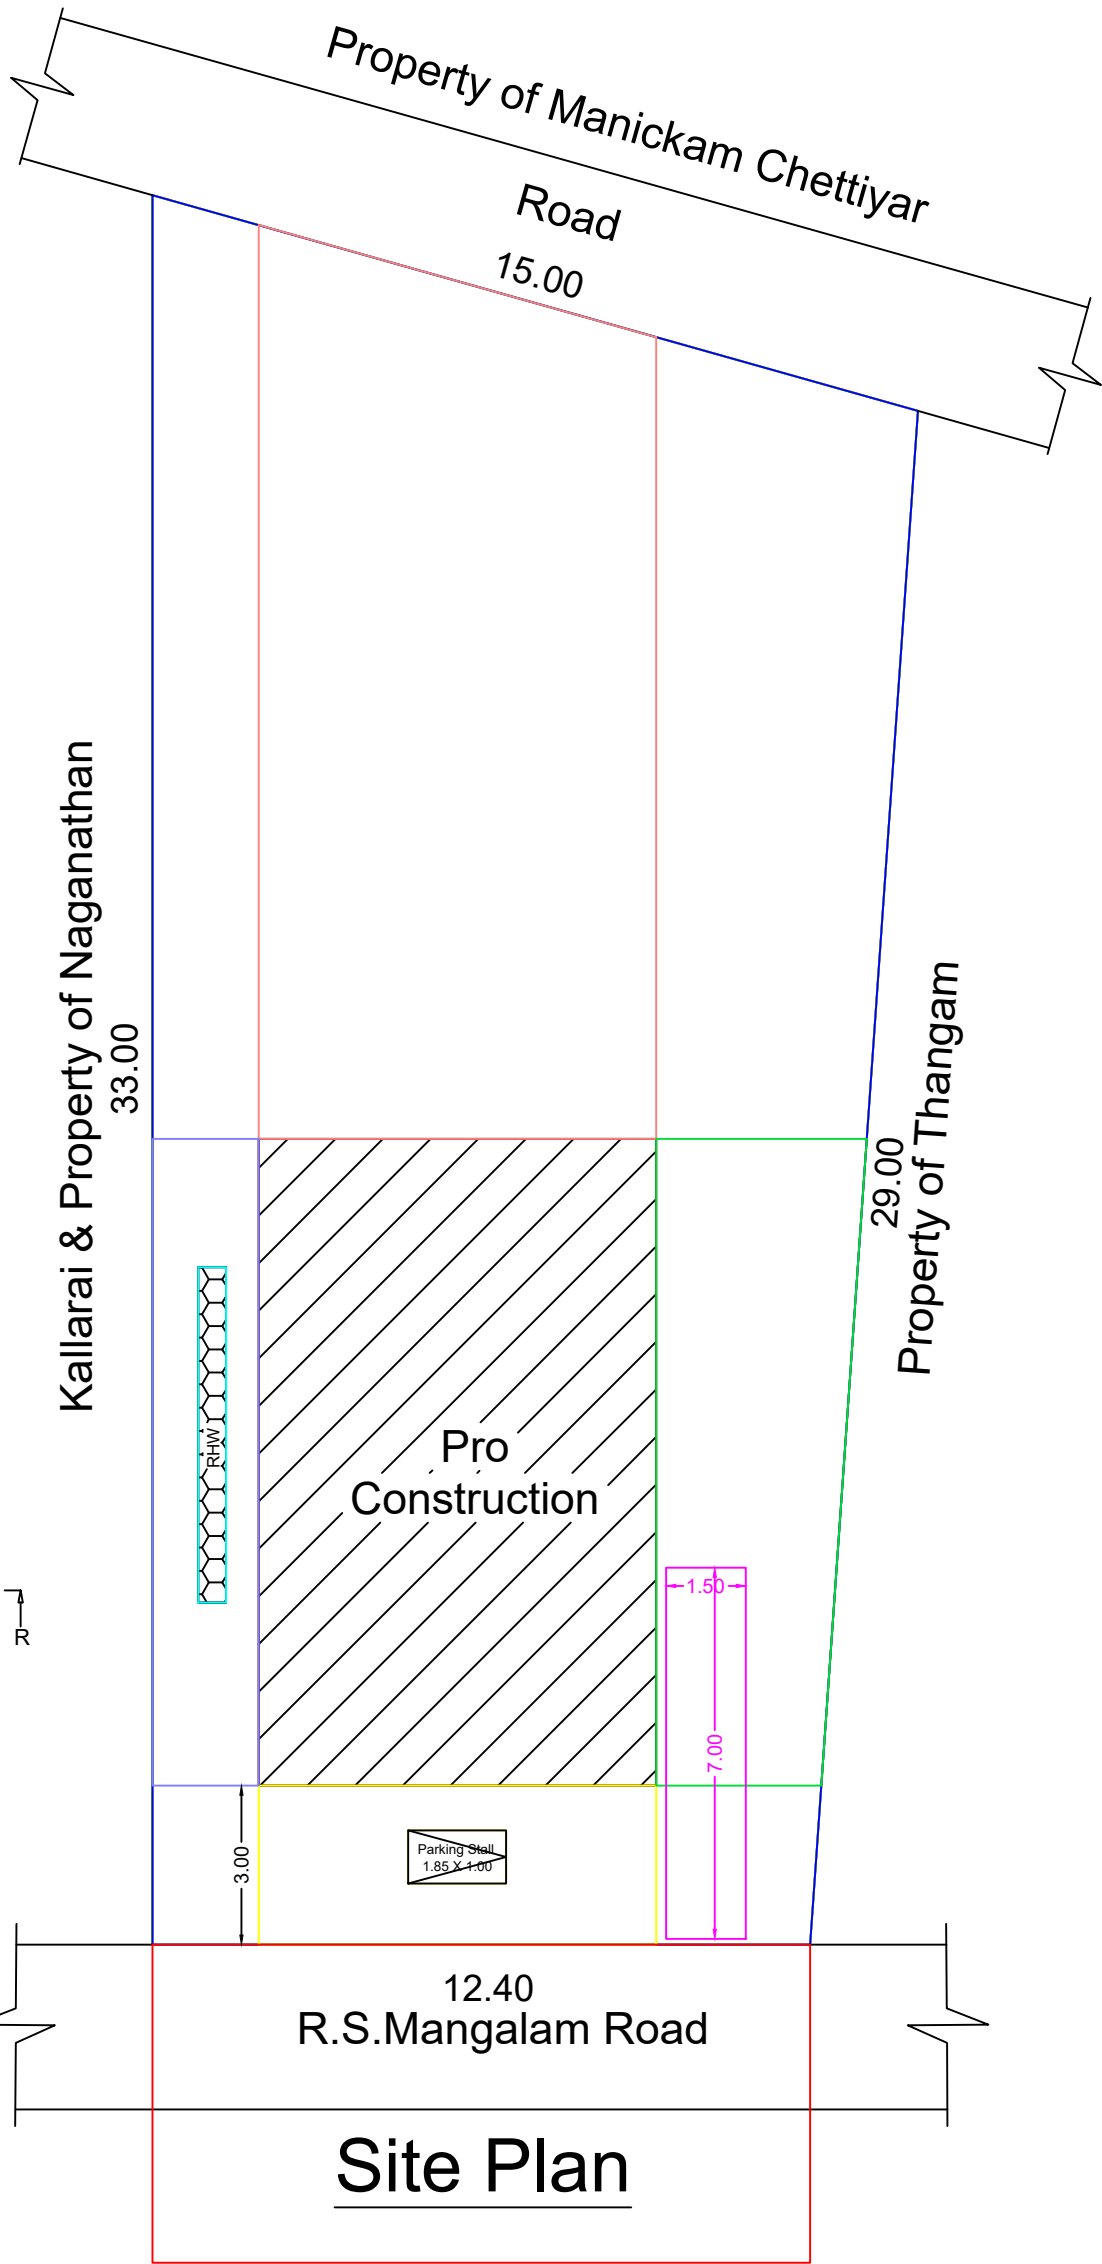


Site Plan

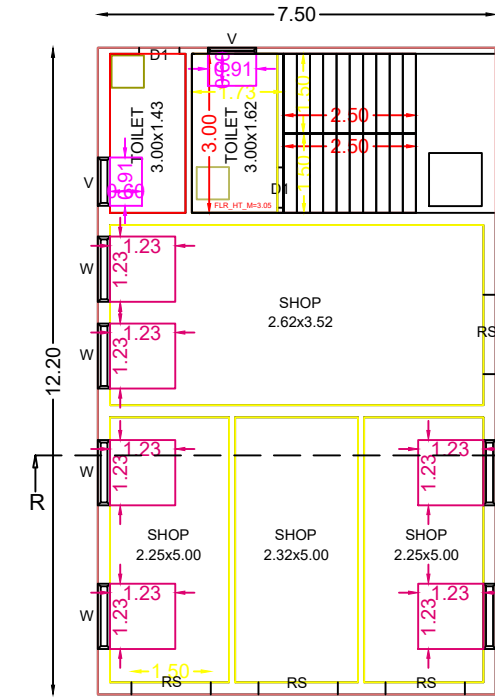


Pro.Ground Floor Plan

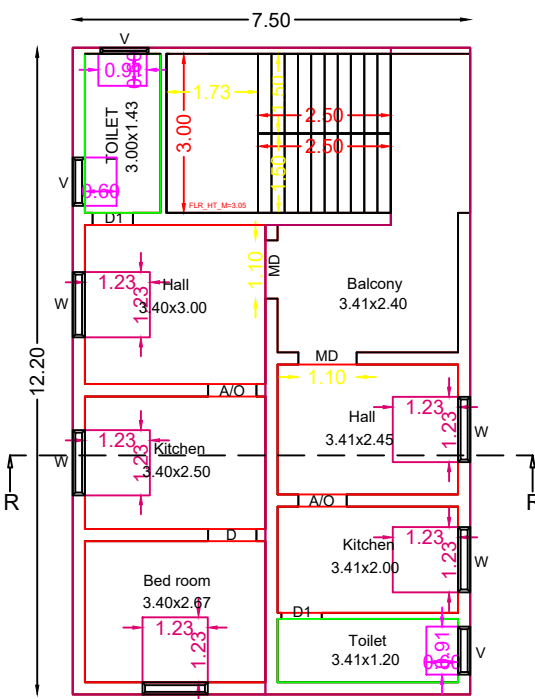


Pro.First Floor Plan

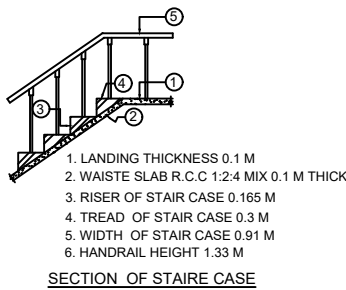


SECTION OF STAIR CASE

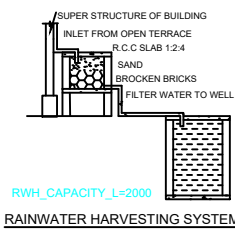


RAINWATER HARVESTING SYSTEM

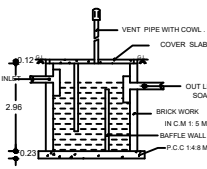

SECTION OF BORE WELL

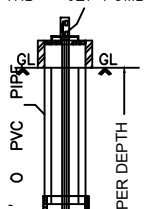


SECTION OF BORE WELL

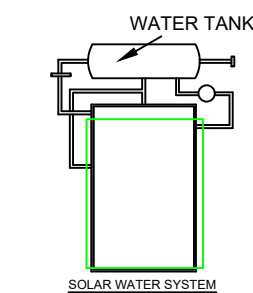

SOLAR WATER SYSTEM



Topo Plan

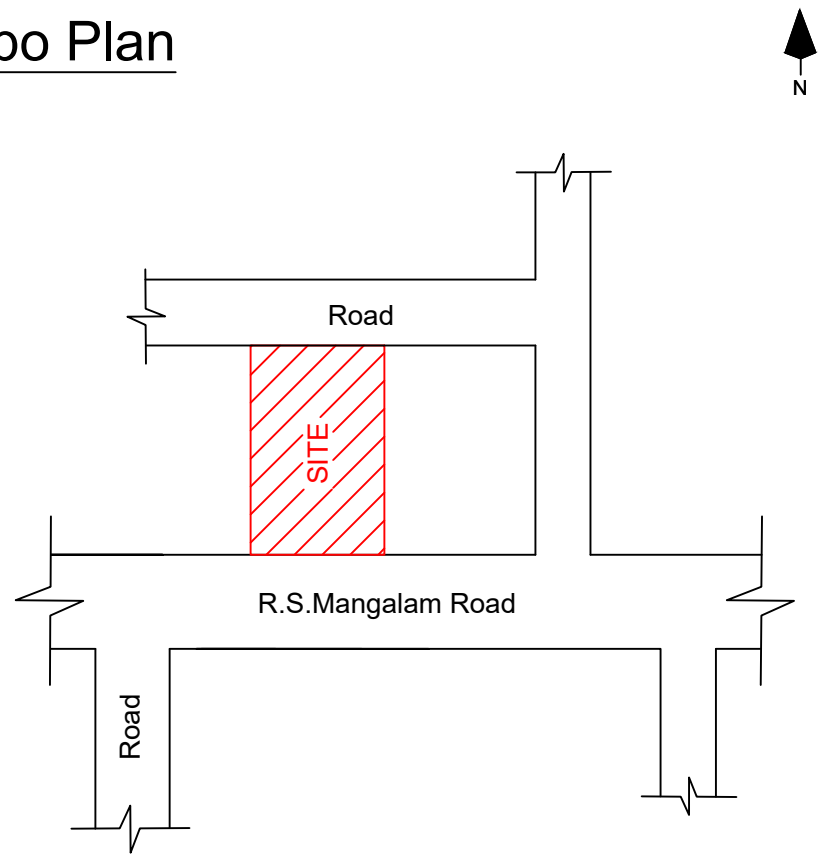

LEGEND		FEET	METRE
MD/DD	DOOR	3'3"X7'0"	1.02X2.13
D	DOOR	3'0"X7'0"	0.91X2.13
D1	DOOR	2'6"X7'0"	0.76X2.13
W	WINDOW	4'0"X4'6"	1.22X1.37
V	VENTILATOR	3'0"X2'6"	0.91X0.76
(Scale 1:100)		AREA DETAILS	
		In Sq.Ft	In Sq.Mt
Total Area (As Per Document)		4360.00	405.05
Pro.Ground Floor		984.91	91.50
Pro.First Floor		984.91	91.50
Open Space		3375.09	313.50

APPLICANT

Mr.T.MURUGAN S/O THANGAM.

REGISTERED ENGINEER

Er.M.LATCHIYAVENTHAN,B.E.,

REGISTERED PROFESSIONAL
LICENSED BUILDING SURVEYOR
VENTHAN BUILDERS
4/118,KEELA THERU
SALAIGRAMAM,ILAYANGUDI TALUK
SIVAGANGAI-630710.