

PLAN SHOWING THE PROPOSED CONSTRUCTION OF R.C.C. ROOF RESIDENTIAL BUILDING GROUND FLOOR AT OLD NATHAM SY.NO.234/1PART, NEW NATHAM SY.NO.234/1A, NATHAM PATTa NO.142, IN NEMAM VILLAGE, NEMAM PANCHAYAT, NEMAM GROUP, SAKKOTTAI UNION, THIRUPPATHUR TALUK, SIVAGANGAI DISTRICT.

LEGEND	FEET	METRE
RD, D DOOR	3'0"x7'0"	0.92x2.13
MD MAIN DOOR	3'6"x7'0"	1.10x2.13
D1 DOOR	2'6"x7'0"	0.76x2.13
AO ARCH OPEN	3'0"x7'0"	0.92x2.13
W WINDOW	5'0"x4'6"	1.52x1.37
V VENTILATOR	3'0"x2'0"	0.91x0.60

AREA DETAILS	SQ.FT.	SQ.M.
As Per Document	7427.09	690.00
As Per Patta	7427.09	690.00
As Per Site	7427.09	690.00


PLINTH AREA DETAILS		
Ground Floor Area	1581.11	146.89
Open Space Area	5845.98	543.11

FSI DETAILS	PROPOSED	PERMISSIBLE
Total Plinth Area Plot Area 146.89 690.00	0.21	2


OWNER'S NAME & SIGN:-

Thiru.V.Sevugaperumal
S/o : Thiru.Vellaisamy


ENGINEER:-

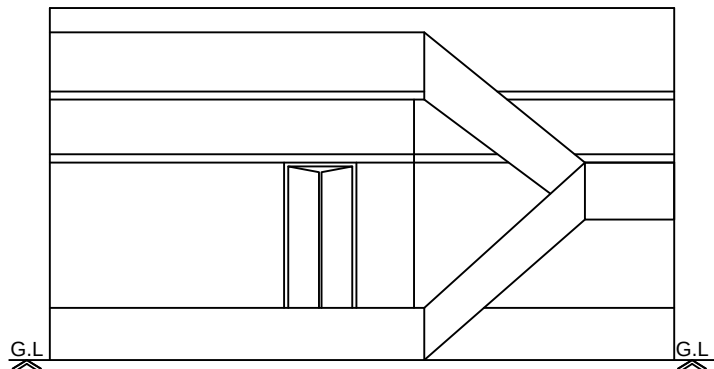


Front Elevation

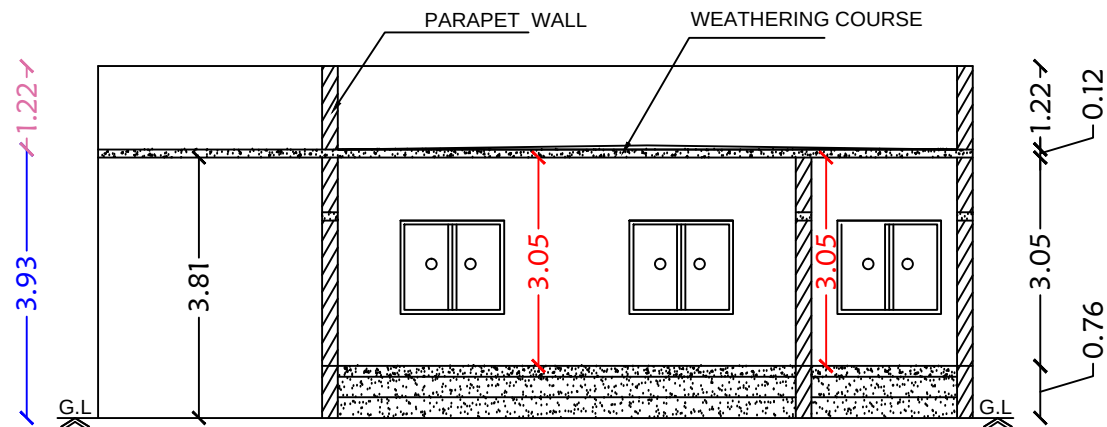


Section on-"AA"

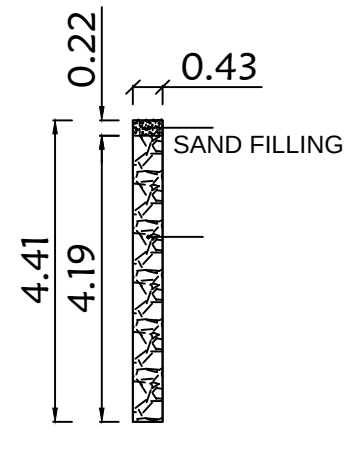


DETAILS OF PERCOLATION PIT

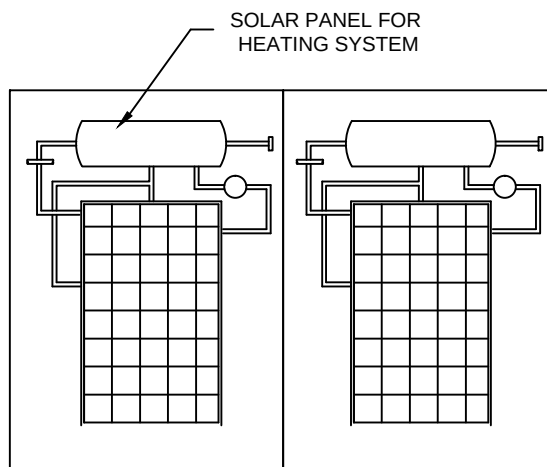


SOLAR HEATING SYSYTEM

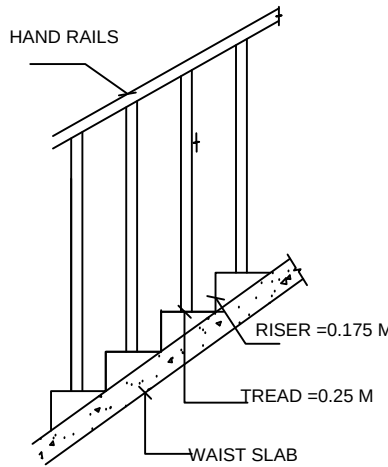


STAIR CASE DETAILS

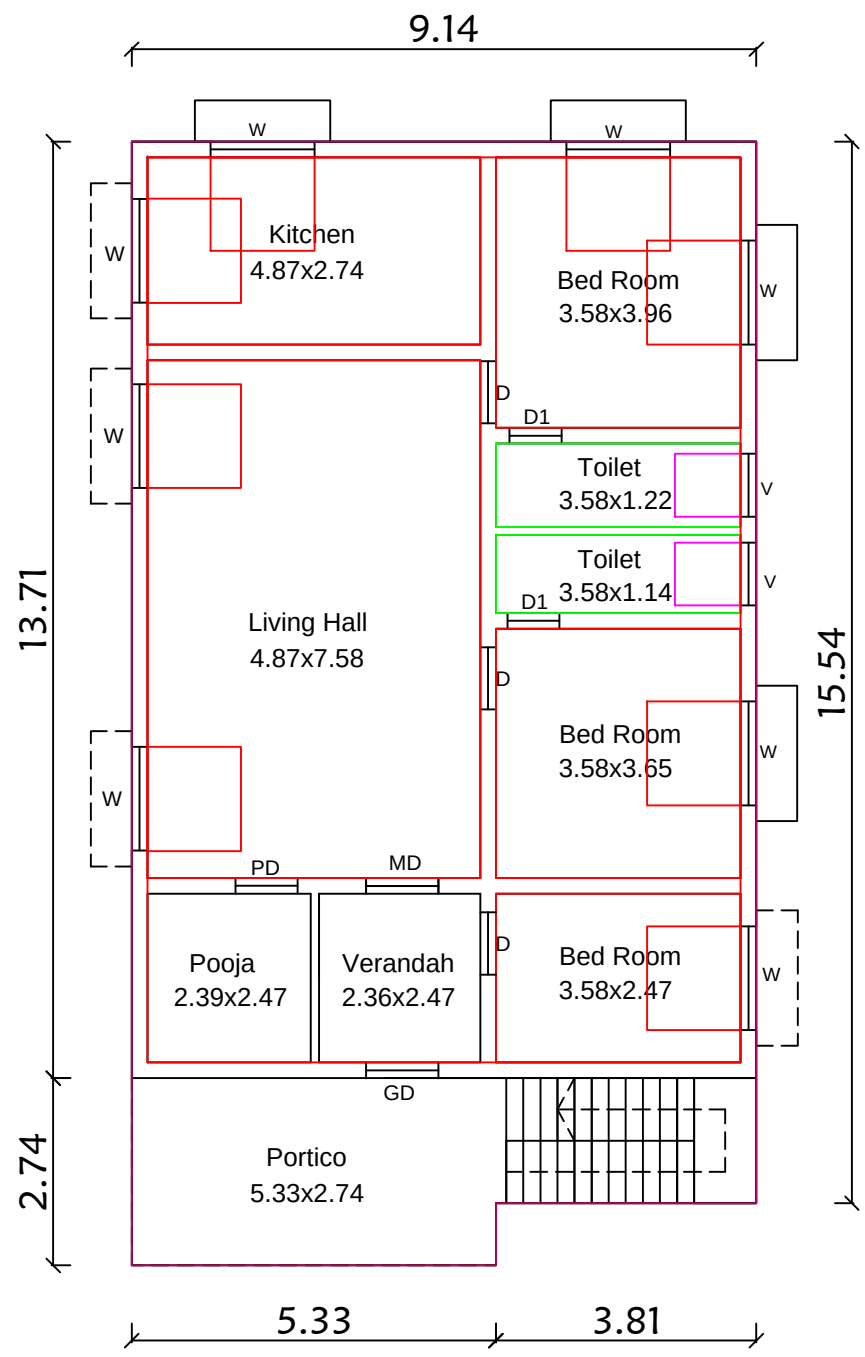


Ground Floor

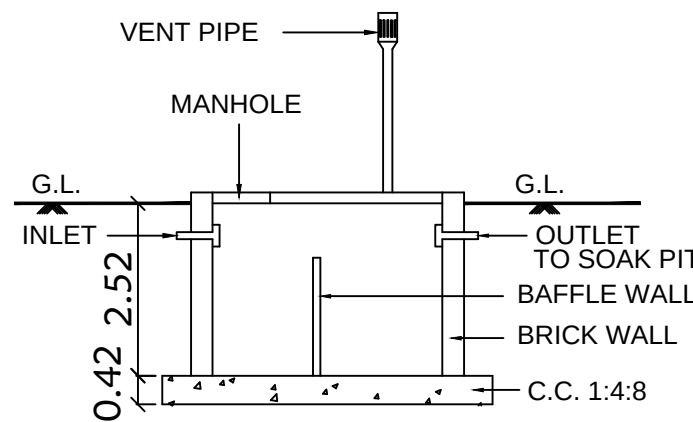


SECTION OF SEP.TANK

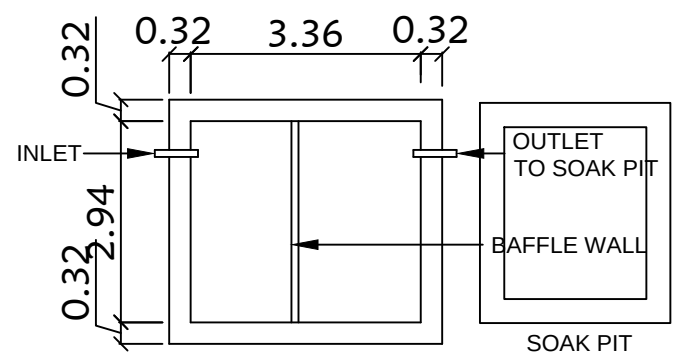

PLAN SEPTIC. TANK

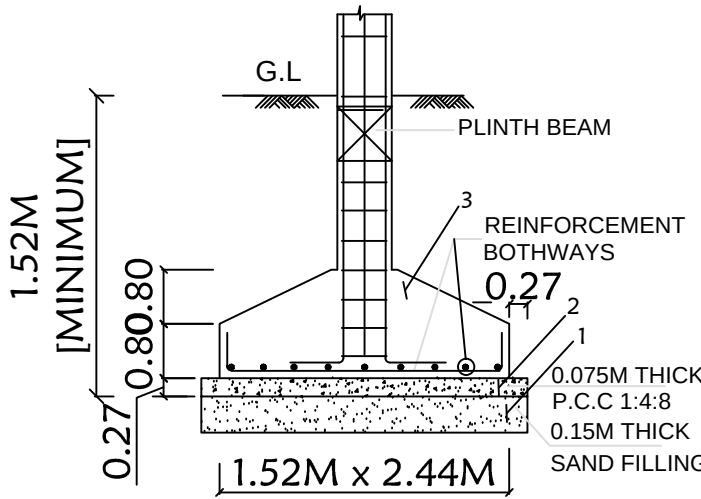


TYP. DET. COLUMN FOOTING

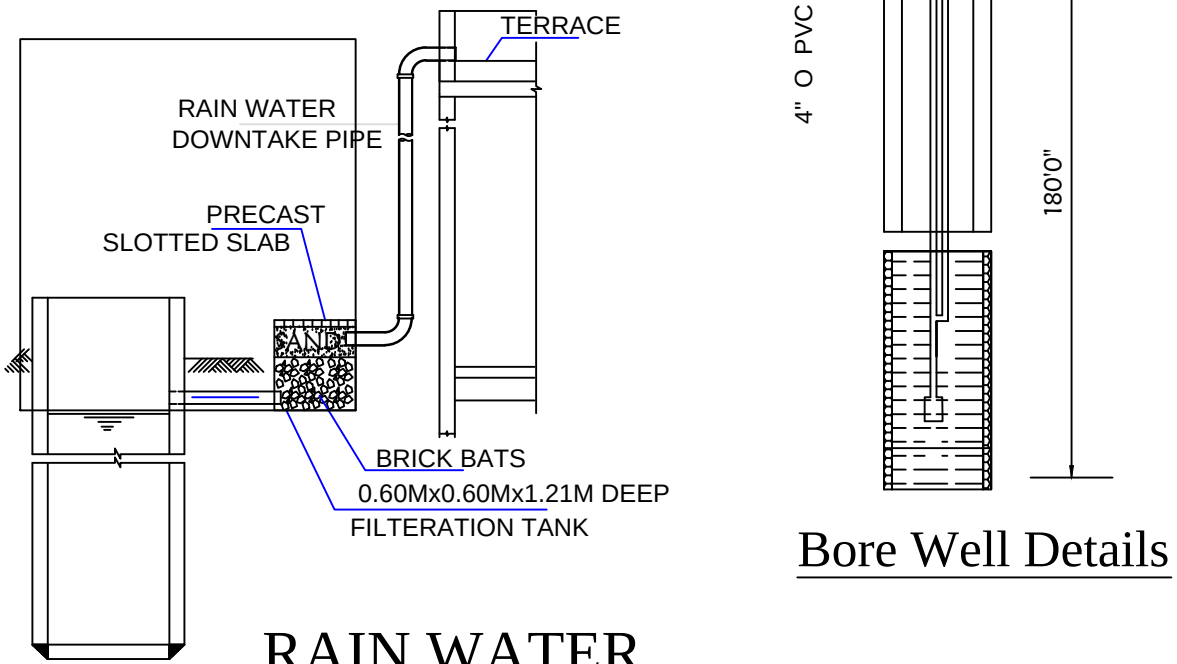

RAIN WATER HARVESTING SYSTEM

Bore Well Details

Sy.No.248/1 Government Puramboku Road

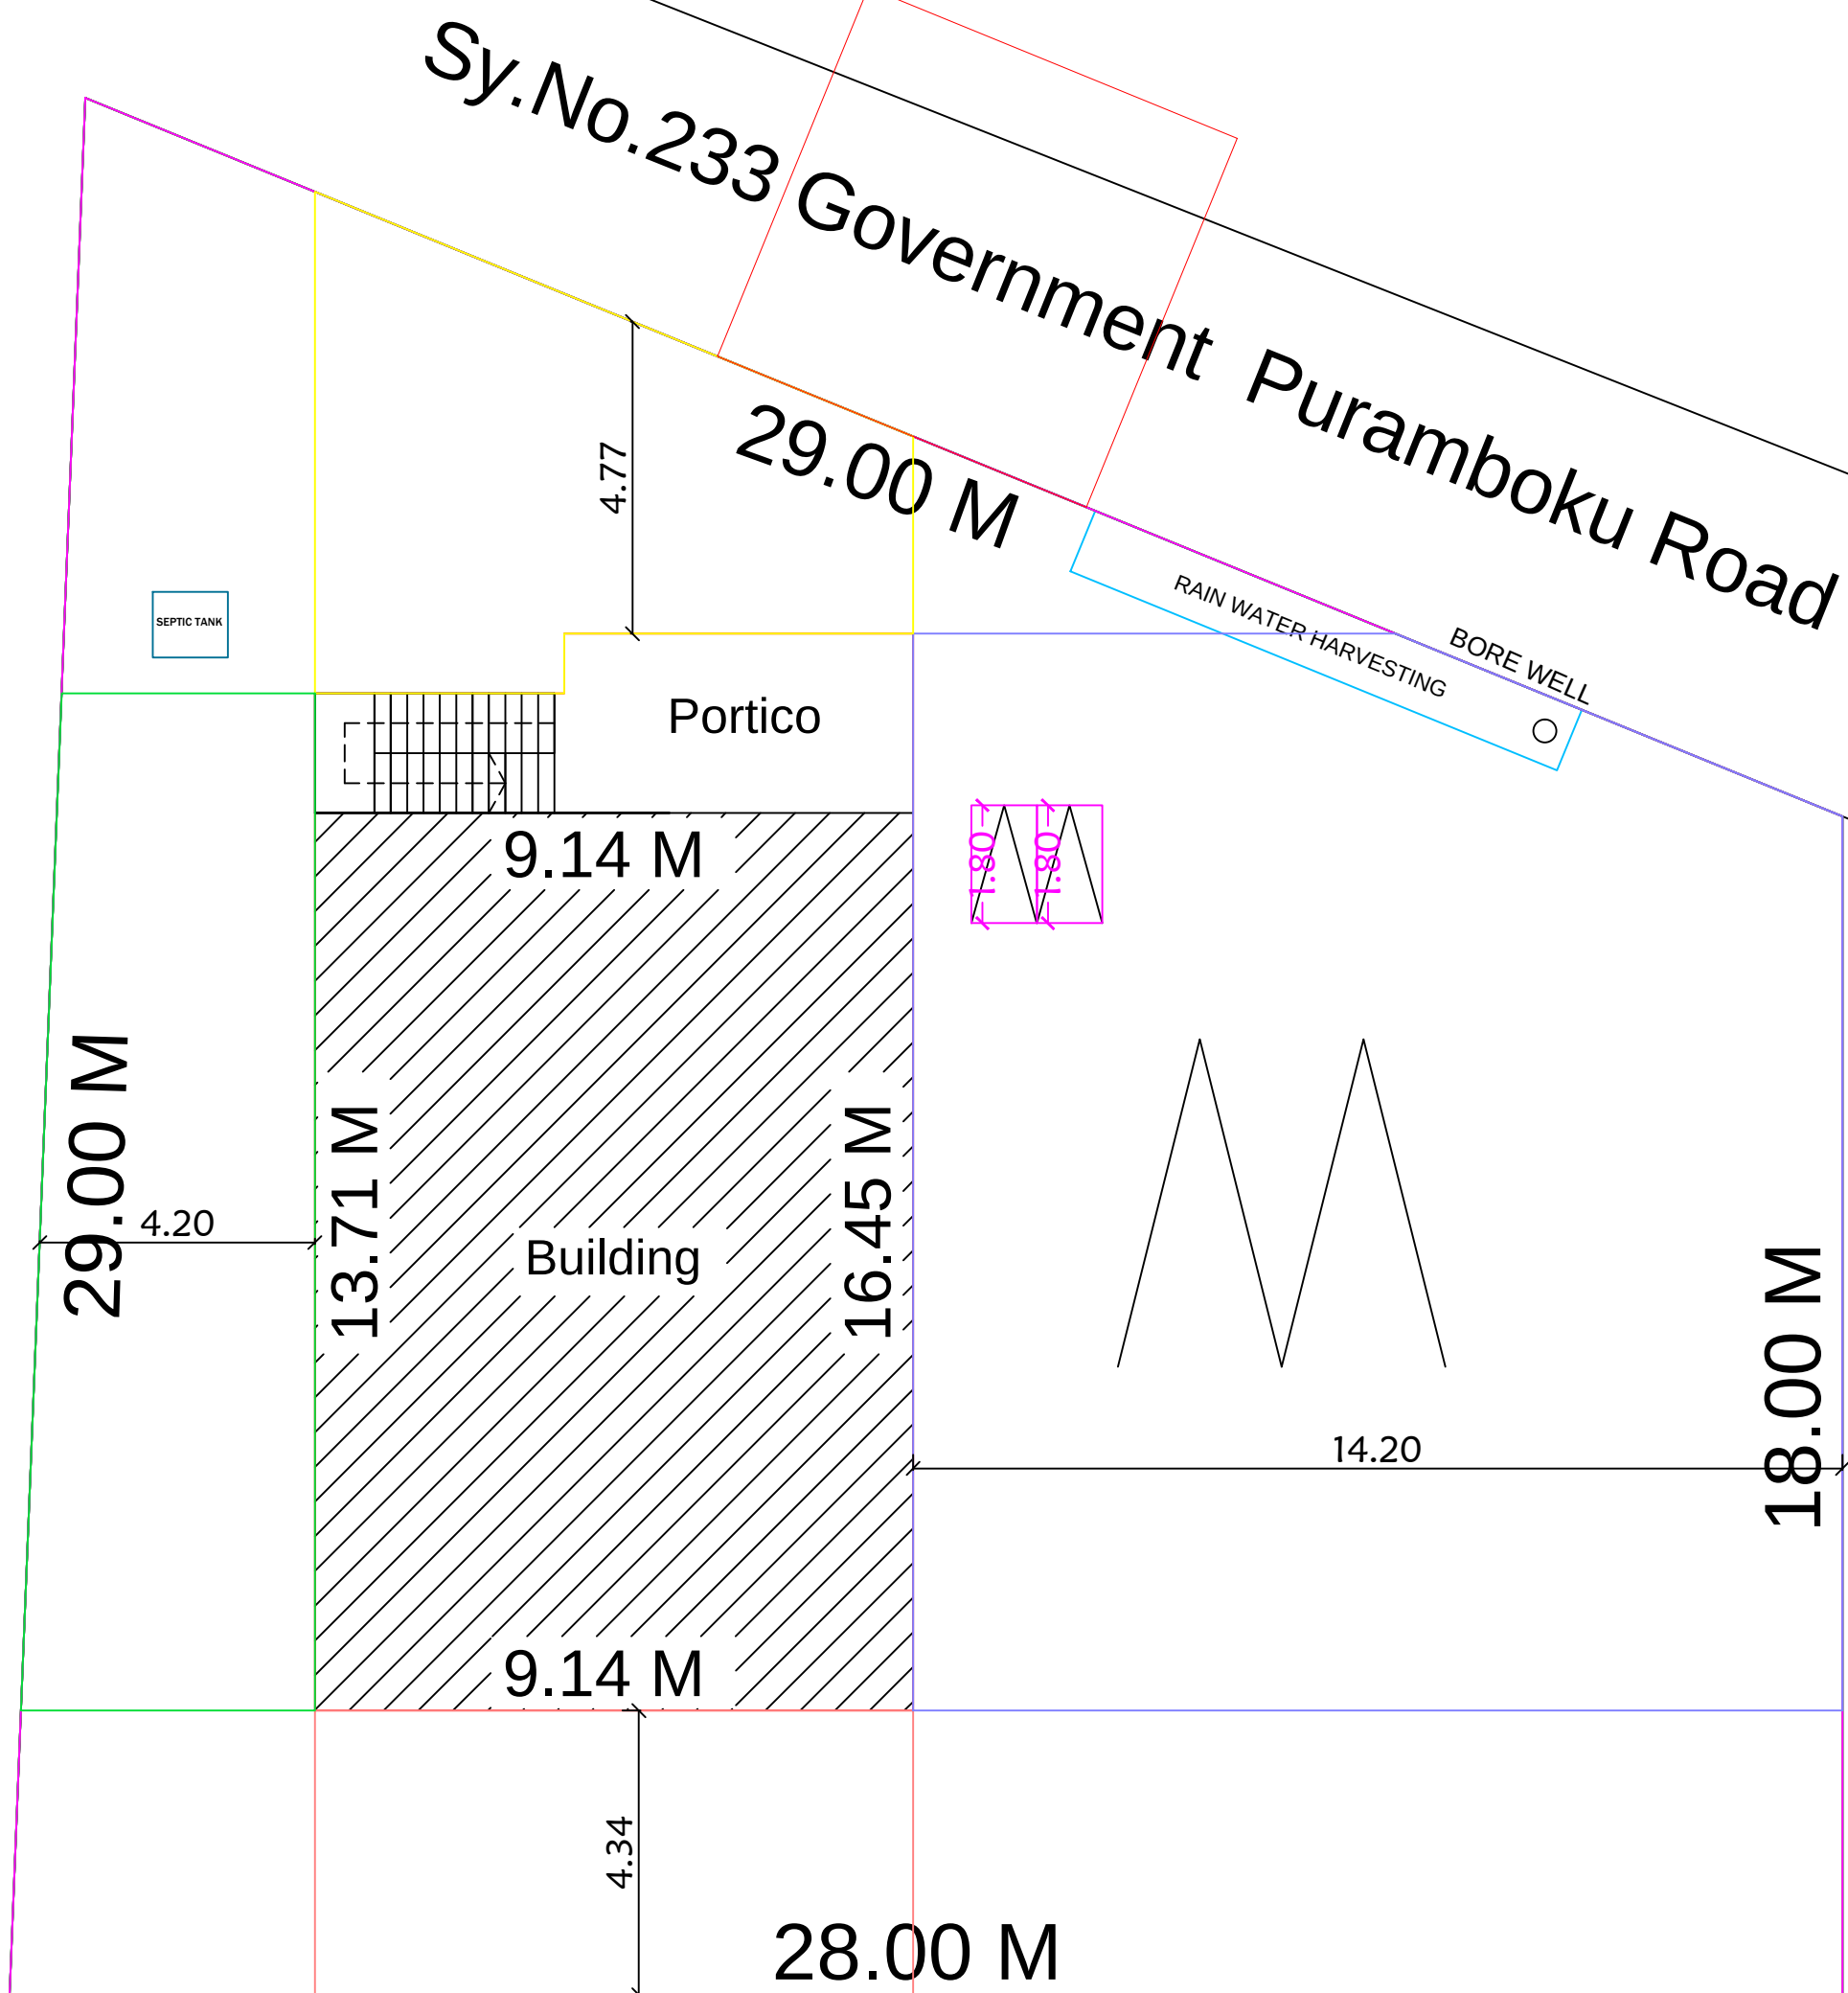

Site Plan
Scale 1:100



Ln.Er.V.Muthu B.E.,M.I.E.,F.I.V.,M.Sc., (RV)
MR CONSTRUCTIONS
No.25, Ever Green Complex, College Road
Karaikudi-630 002
Mob:94432 26127 ,6379891035