




PLAN SHOWING THE PROPOSED CONSTRUCTION OF G.I. SHEET ROOF SHOP BUILDING GROUND FLOOR AT SY.NO219/1B5, PATTA NO.818, IN ARIYAKUDI VILLAGE, ARIYAKUDI GROUP, ARIYAKUDI PANCHAYAT, SAKKOTTAI UNION, KARAIKUDI TALUK, SIVAGANGAI DISTRICT.

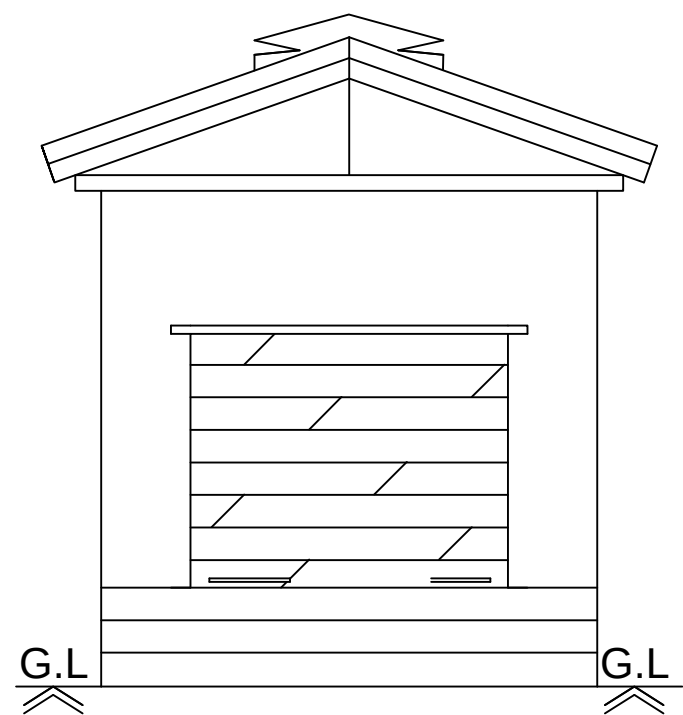


Front Elevation

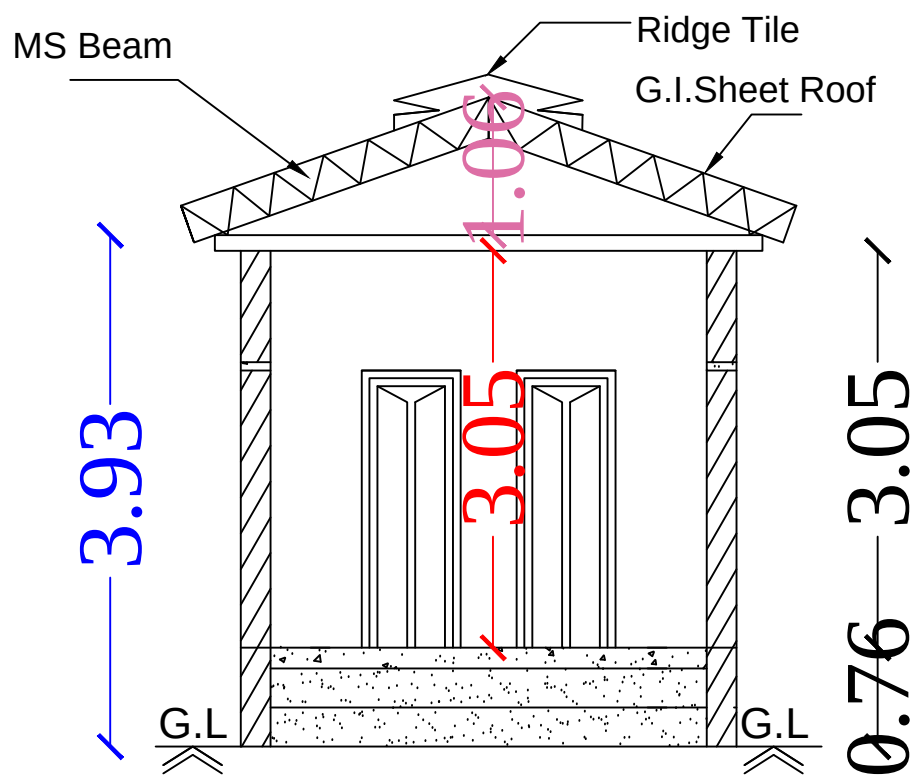


Section on 'AA'

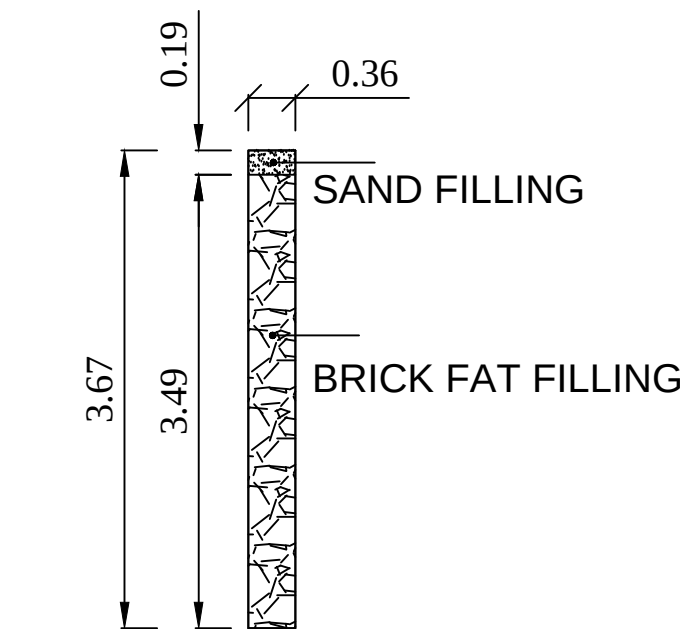


DETAILS OF PERCOLATION PIT

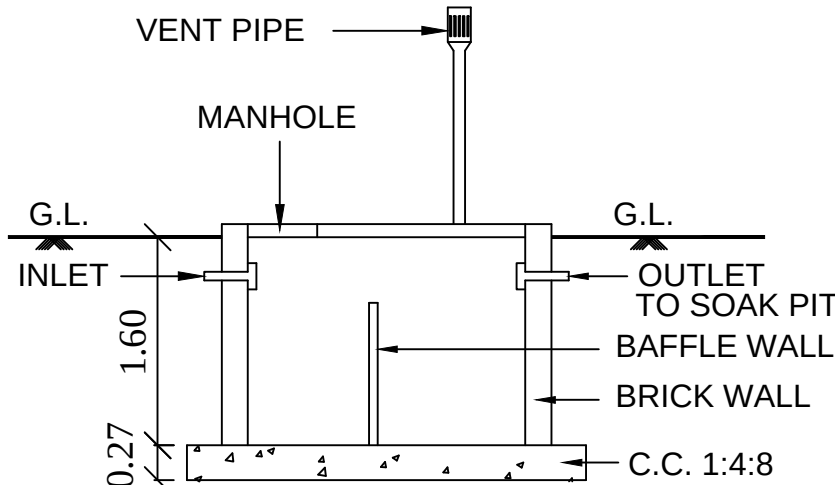


SECTION OF SEP. TANK

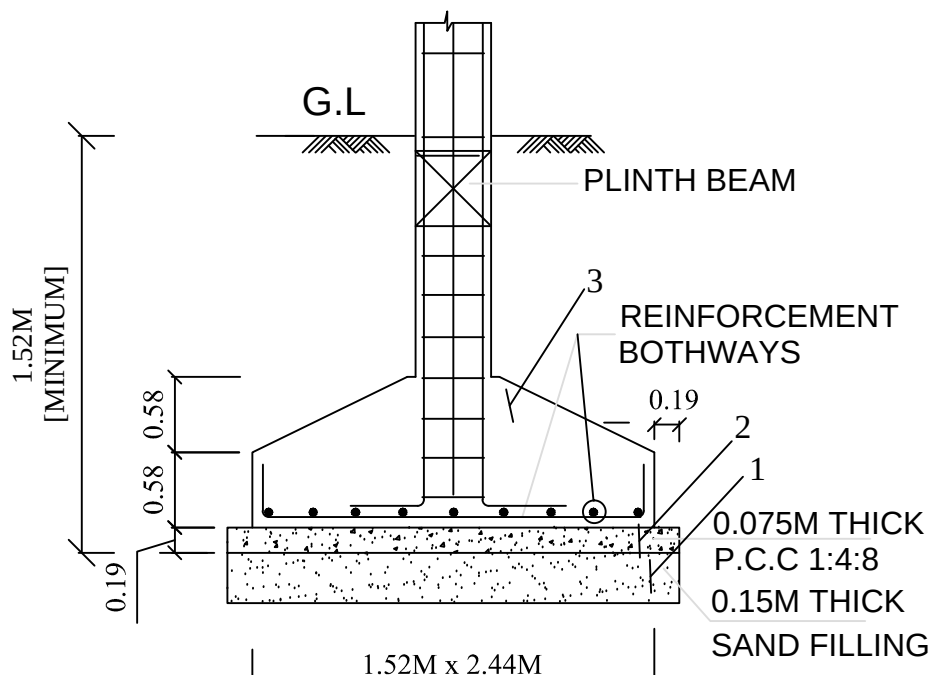


TYP. DET. COLUMN FOOTING

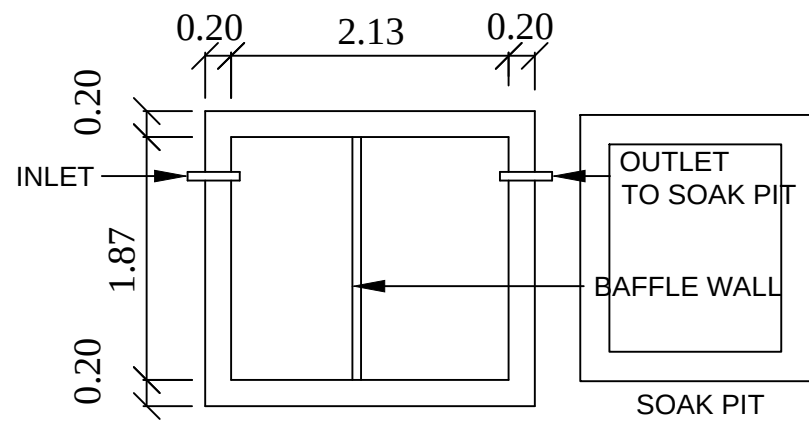


PLAN SEPTIC. TANK

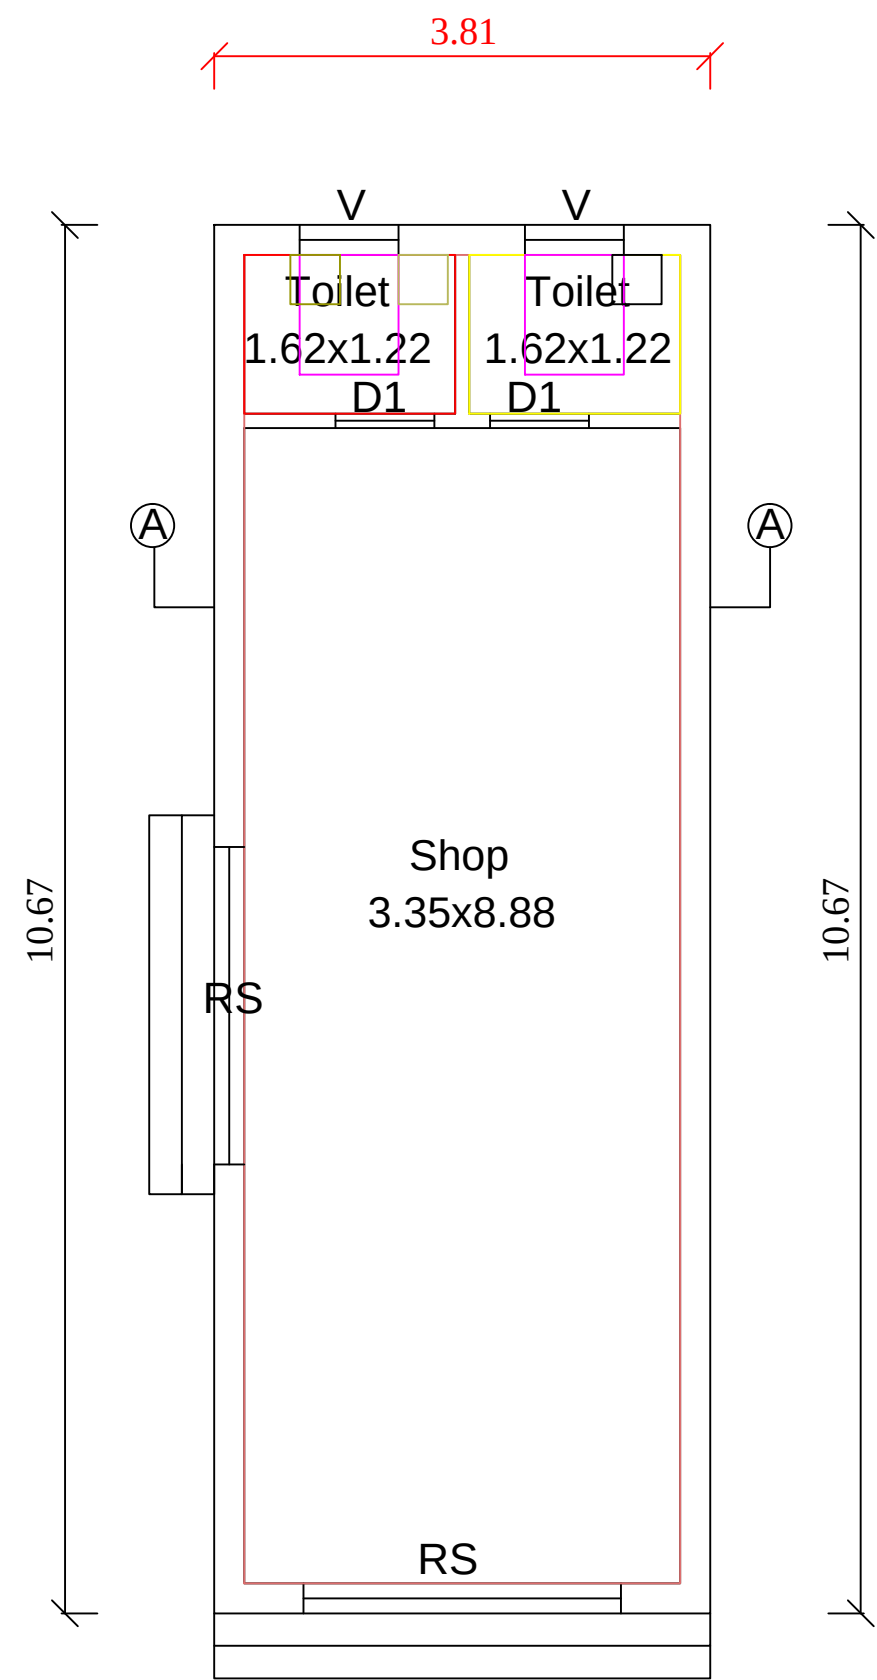

GROUND FLOOR PLAN

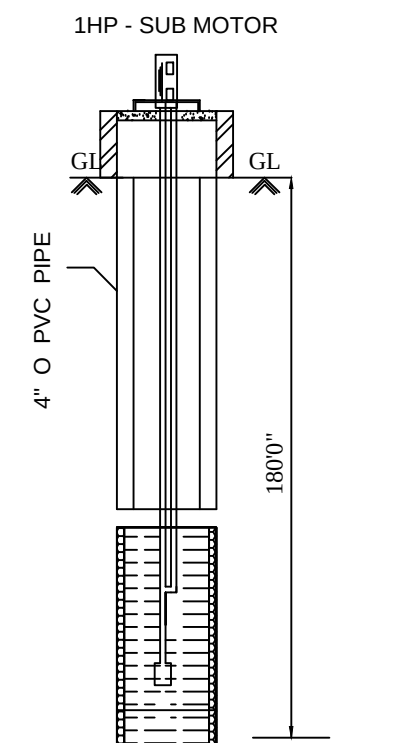

Bore Well Details

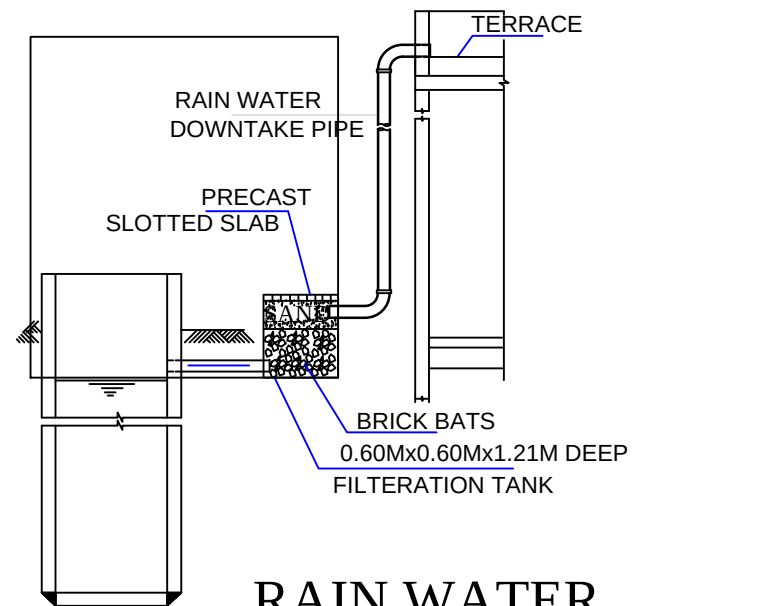


RAIN WATER HARVESTING SYSTEM

Principal Part Land & Sy.No.219/1B3

21.40 M

Principal Part Land
Sy.No.219/1B5

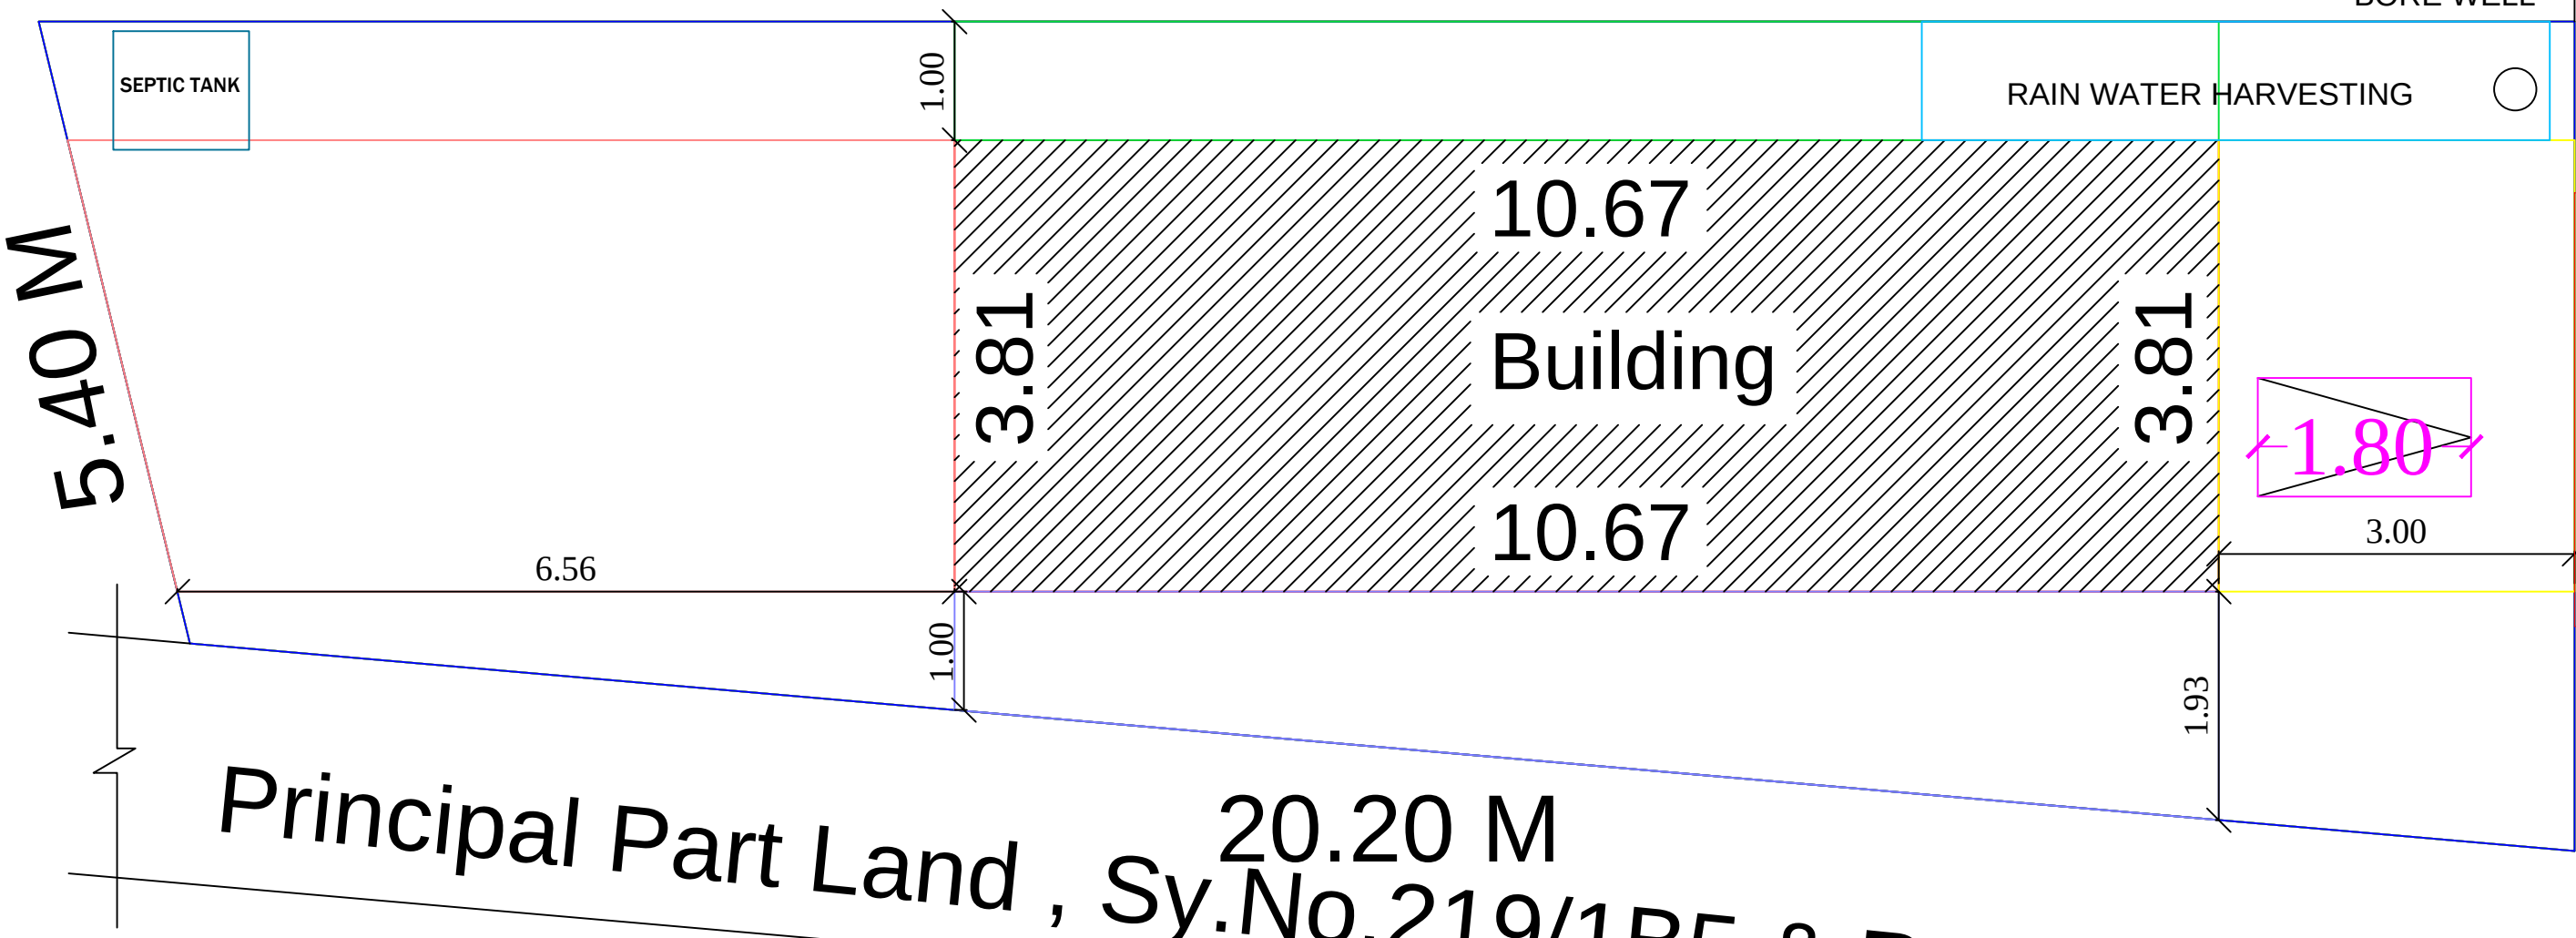

SITE PLAN

SCALE : 1:100

LEGEND		FEET	METRE
RS	Rolling Shutters	8'0"x7'0"	2.43 x2.13
D1	DOOR	2'6"x7'0"	0.76x2.13
V	VENTILATOR	3'0"x2'0"	0.92x0.60

AREA DETAILS	SQ.FT.	SQ.M.
As Per Document	1378.00	128.00
As Per Patta	1378.00	128.00
As Per Site	1378.00	128.00

PLINTH AREA DETAILS		
Plinth Area	437.55	40.65
Open Space Area	940.45	87.35

FSI DETAILS	PROPOSED	PERMISSIBLE
Total Plinth Area Plot Area 40.65 128.00	0.32	2

OWNER'S NAME & SIGN:-

S. Manimala

Smt.S.Manimala
W/o.Thiru.Sundararajan

ENGINEER:-

Ln.Er. V. MUTHU, B.E., M.I.E., F.I.V., M.Sc (Valuation),
Registered Valuer, (I.T.) Reg. No: 07 / 2004-05 (Wealth Tax) / IBBI
Chartered Engineer, Structural Engineer,
Karaikudi Municipality Registered Engineer Grade - I
D.T.C.P & Collectorate Panel Engineer
M.R. CONSTRUCTIONS
No: 25, " Ever Green Complex ", College Road,
Karaikudi - 2, Sivagangai District.
Cell: 94432 26127, 6379891035




Ln.Er.V.Muthu B.E.,M.I.E.,F.I.V.,M.Sc., (RV)

MR CONSTRUCTIONS

No.25, Ever Green Complex, College Road
Karaikudi-630 002

Mob:94432 26127 ,6379891035

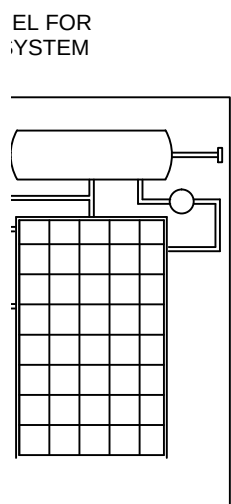

SOLAR HEATING SYSYTEM