


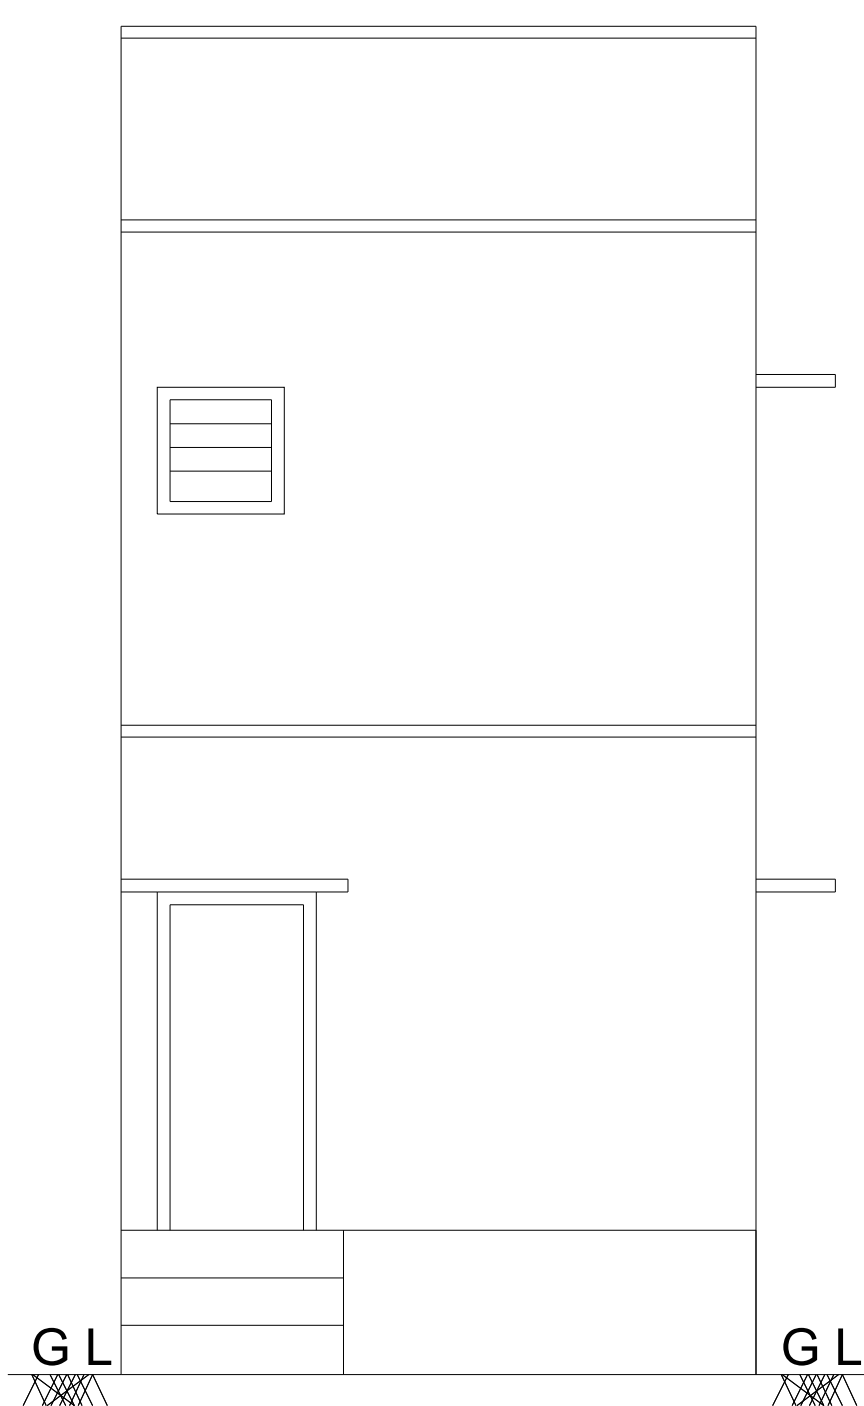
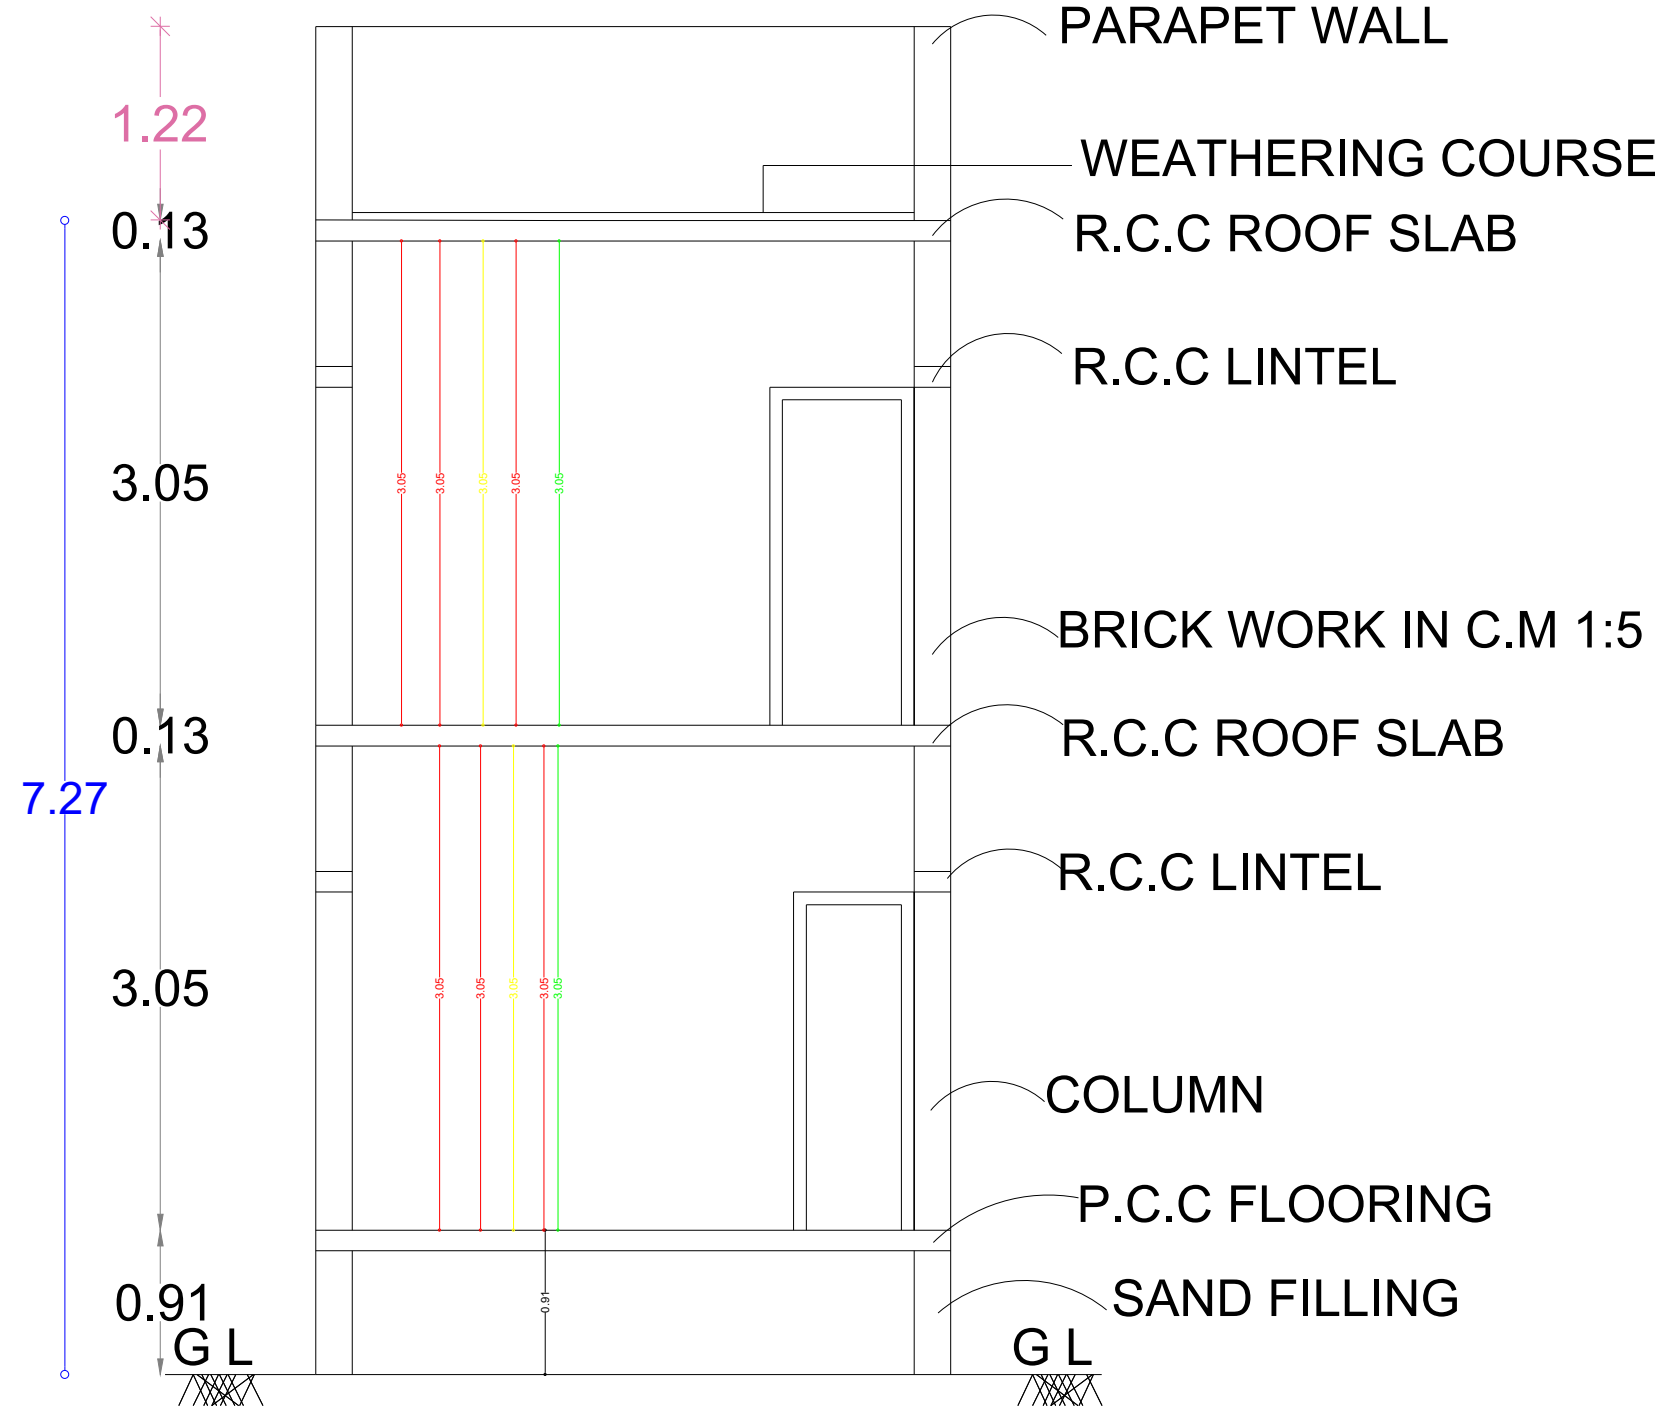
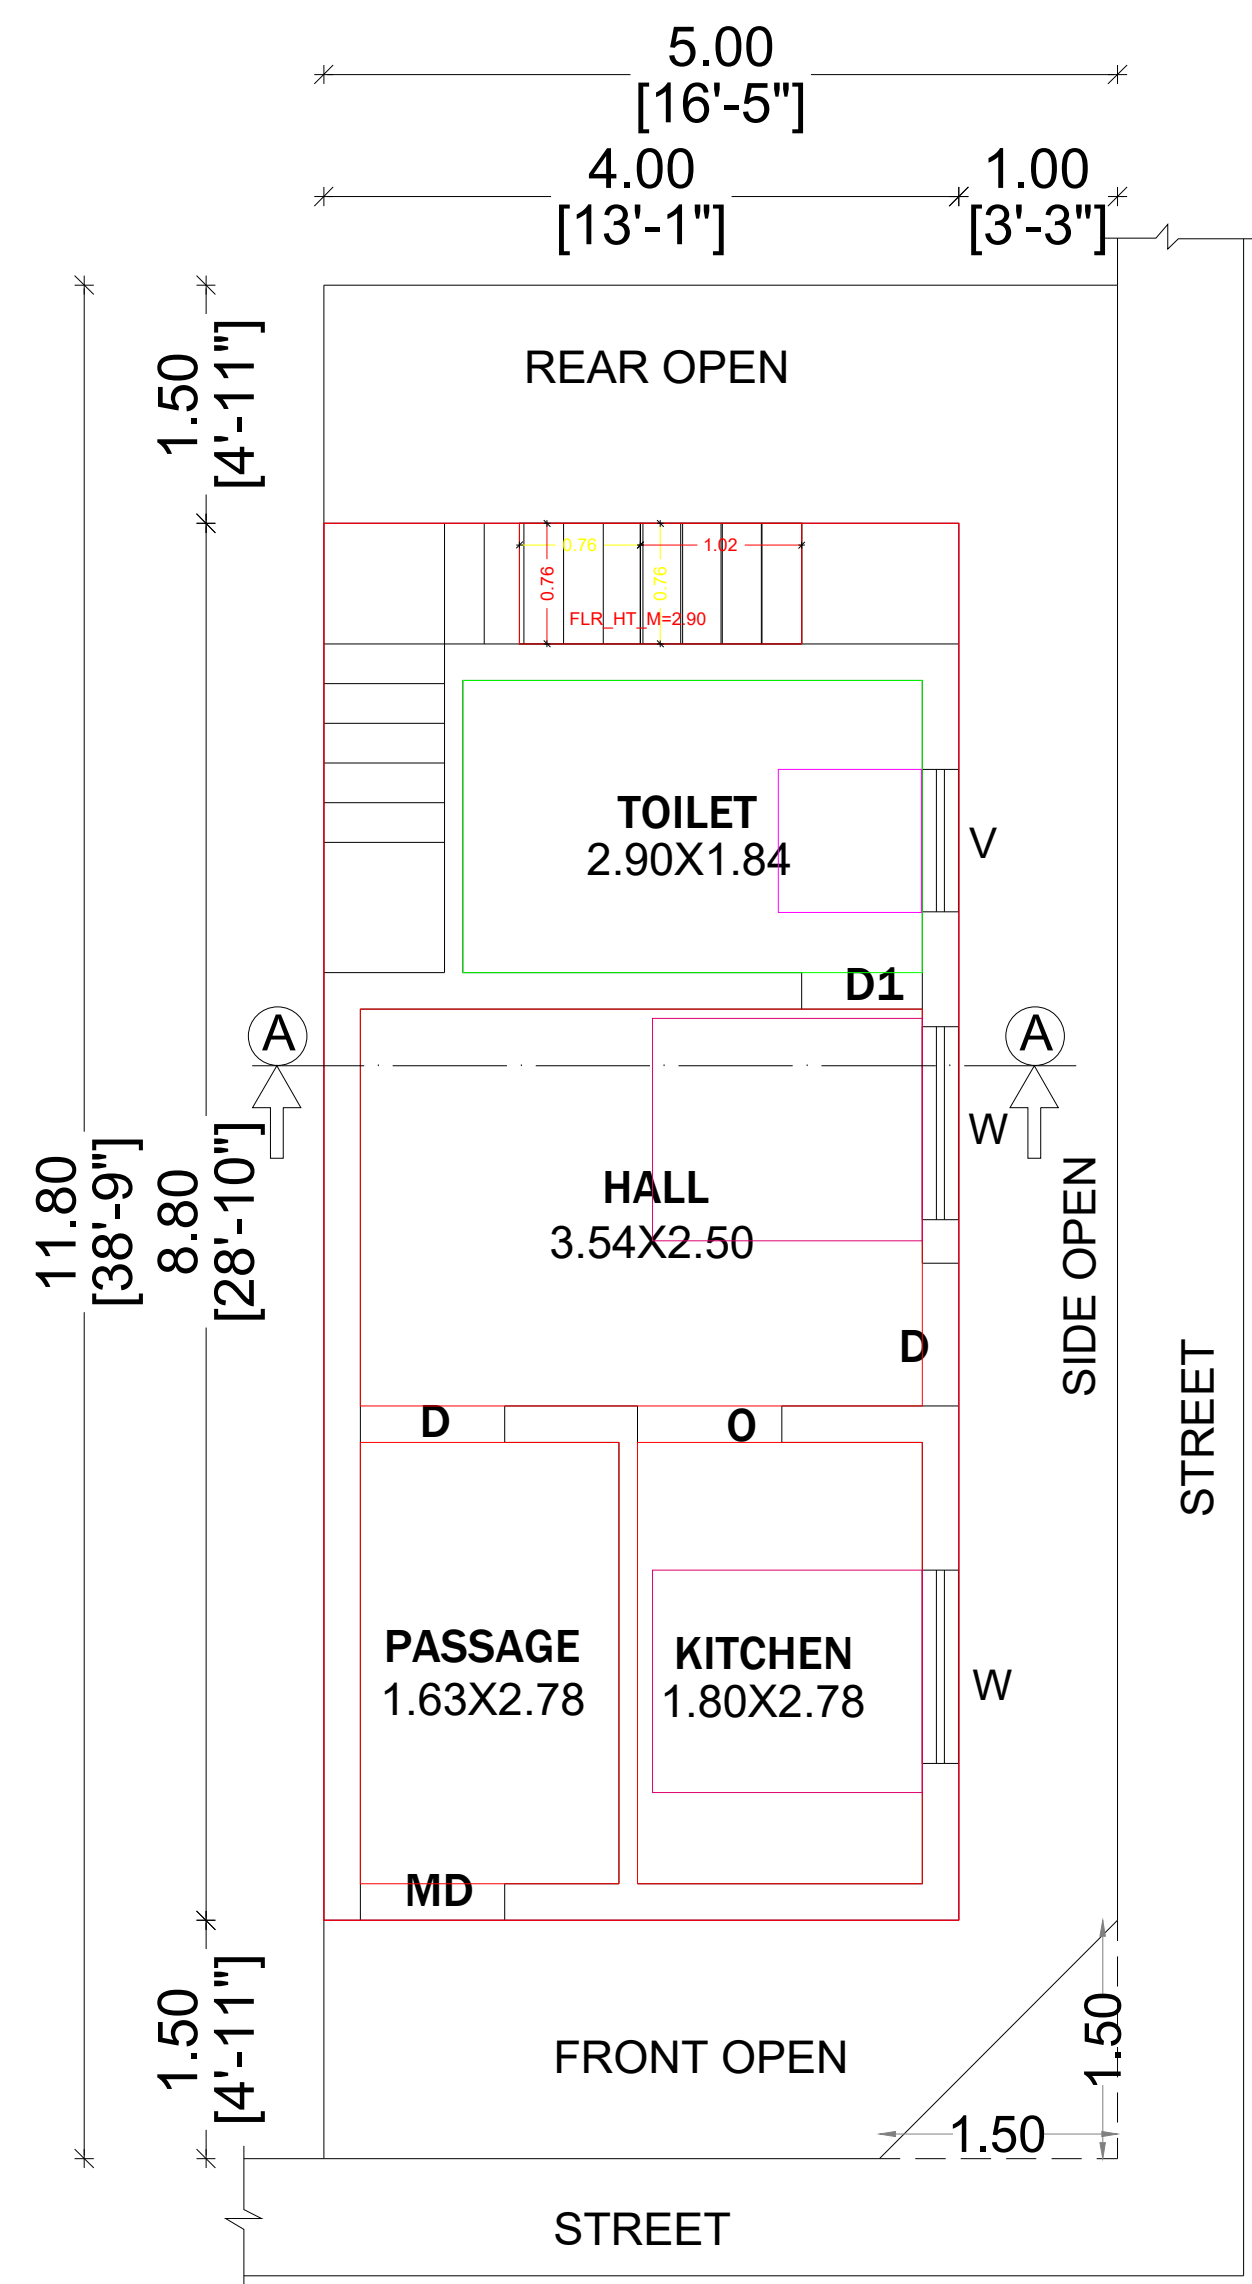
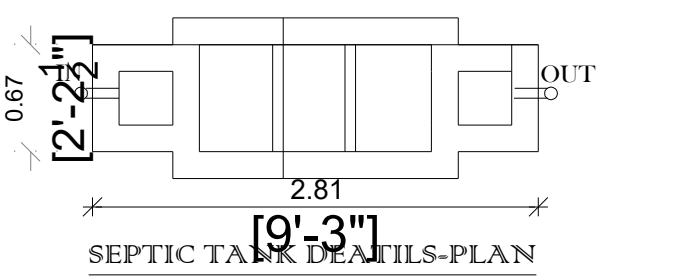


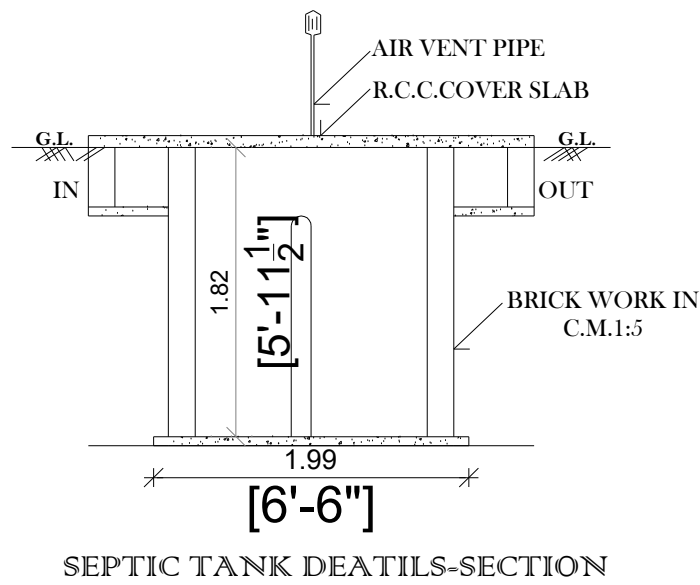


ELEVATION

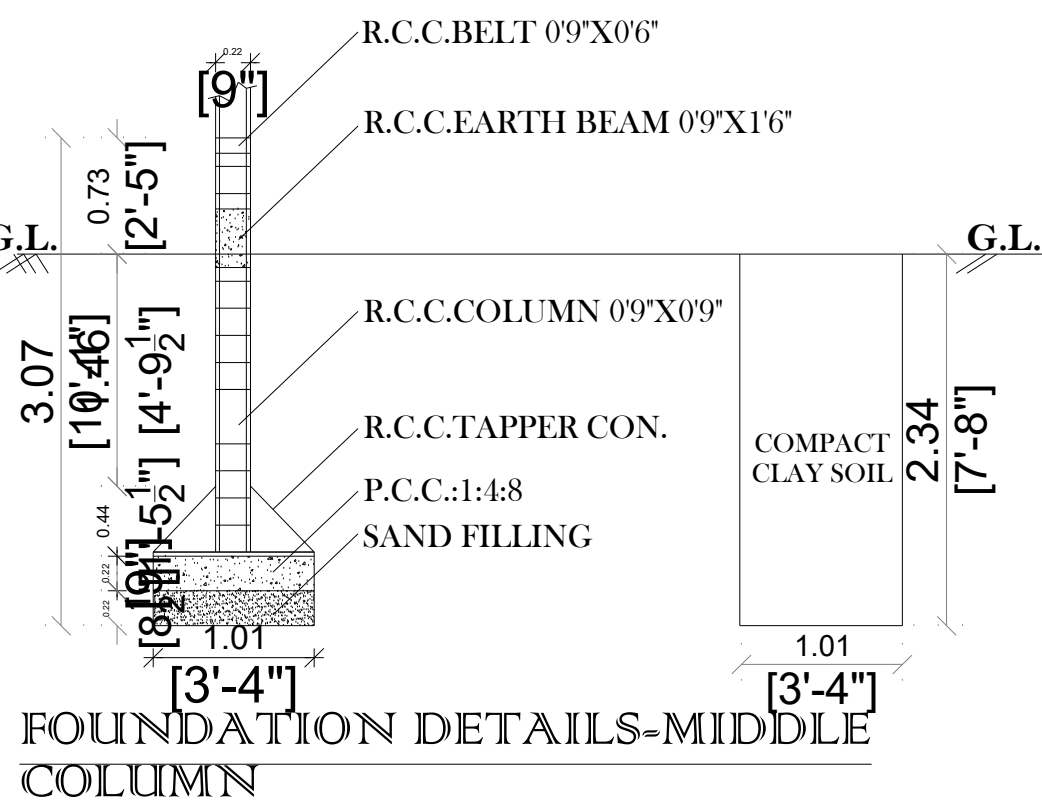


SECTION ON A-A

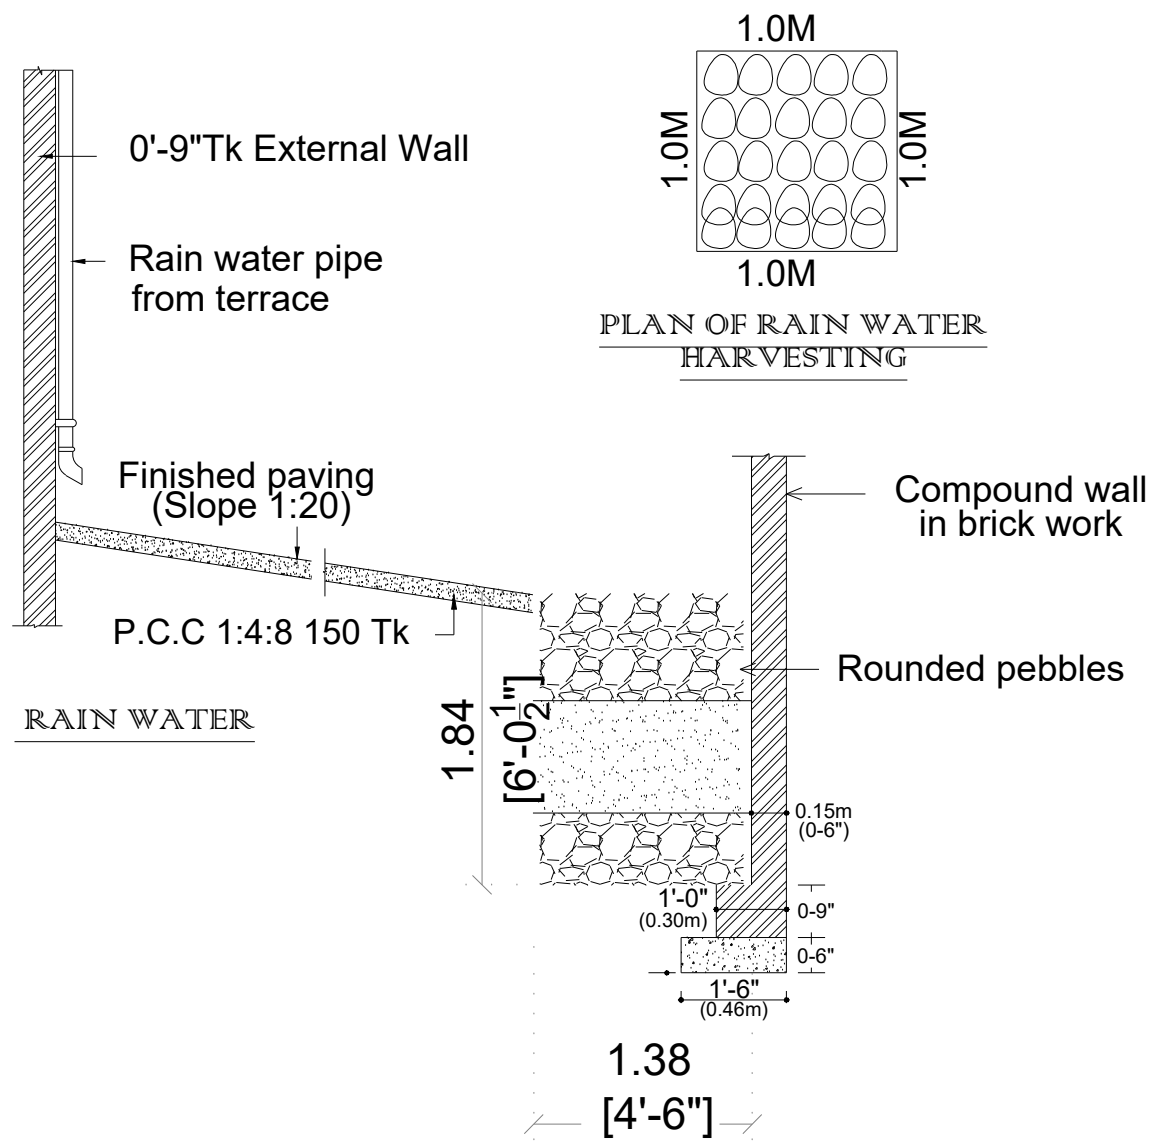





GROUND FLOOR PLAN

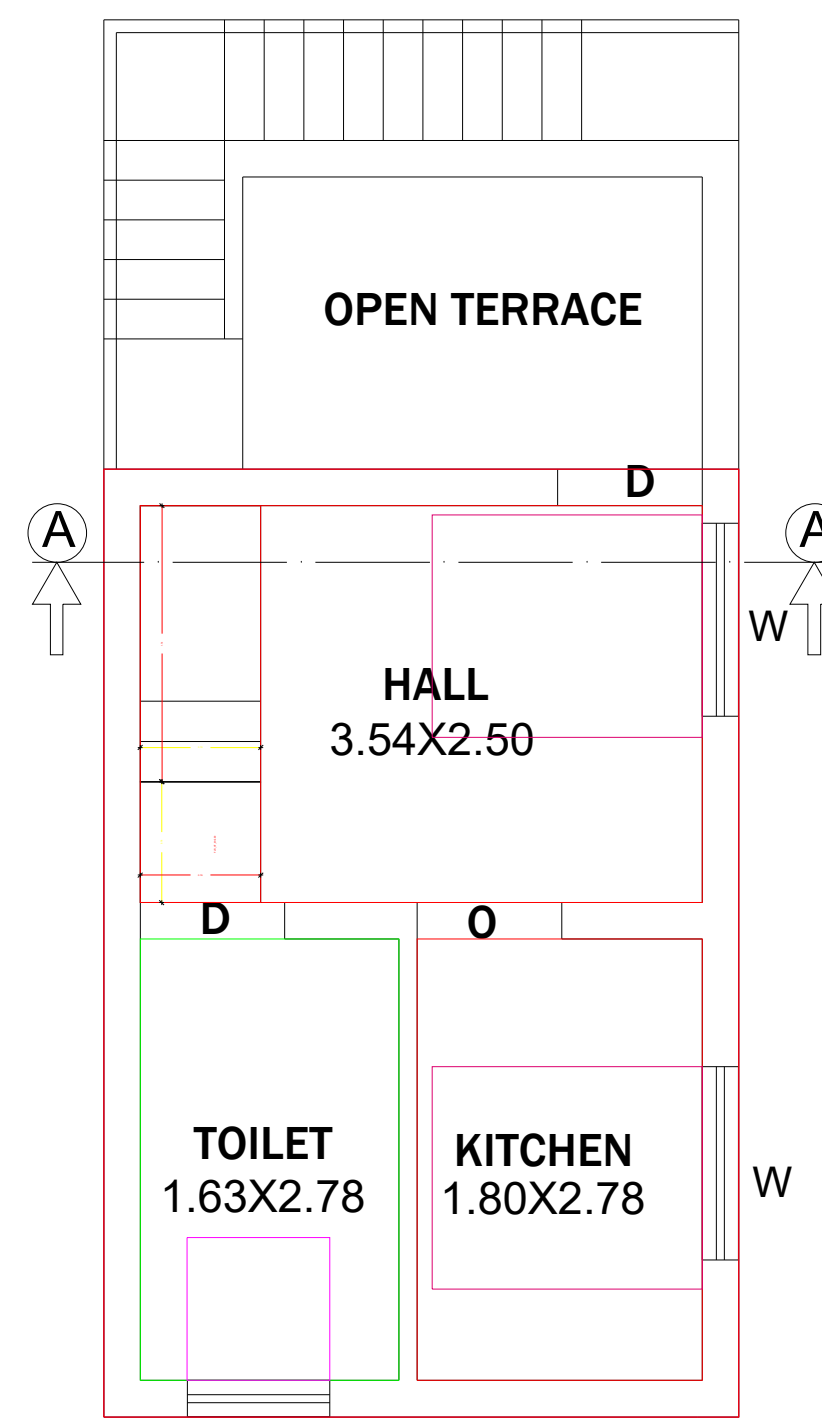

FIRST FLOOR PLAN

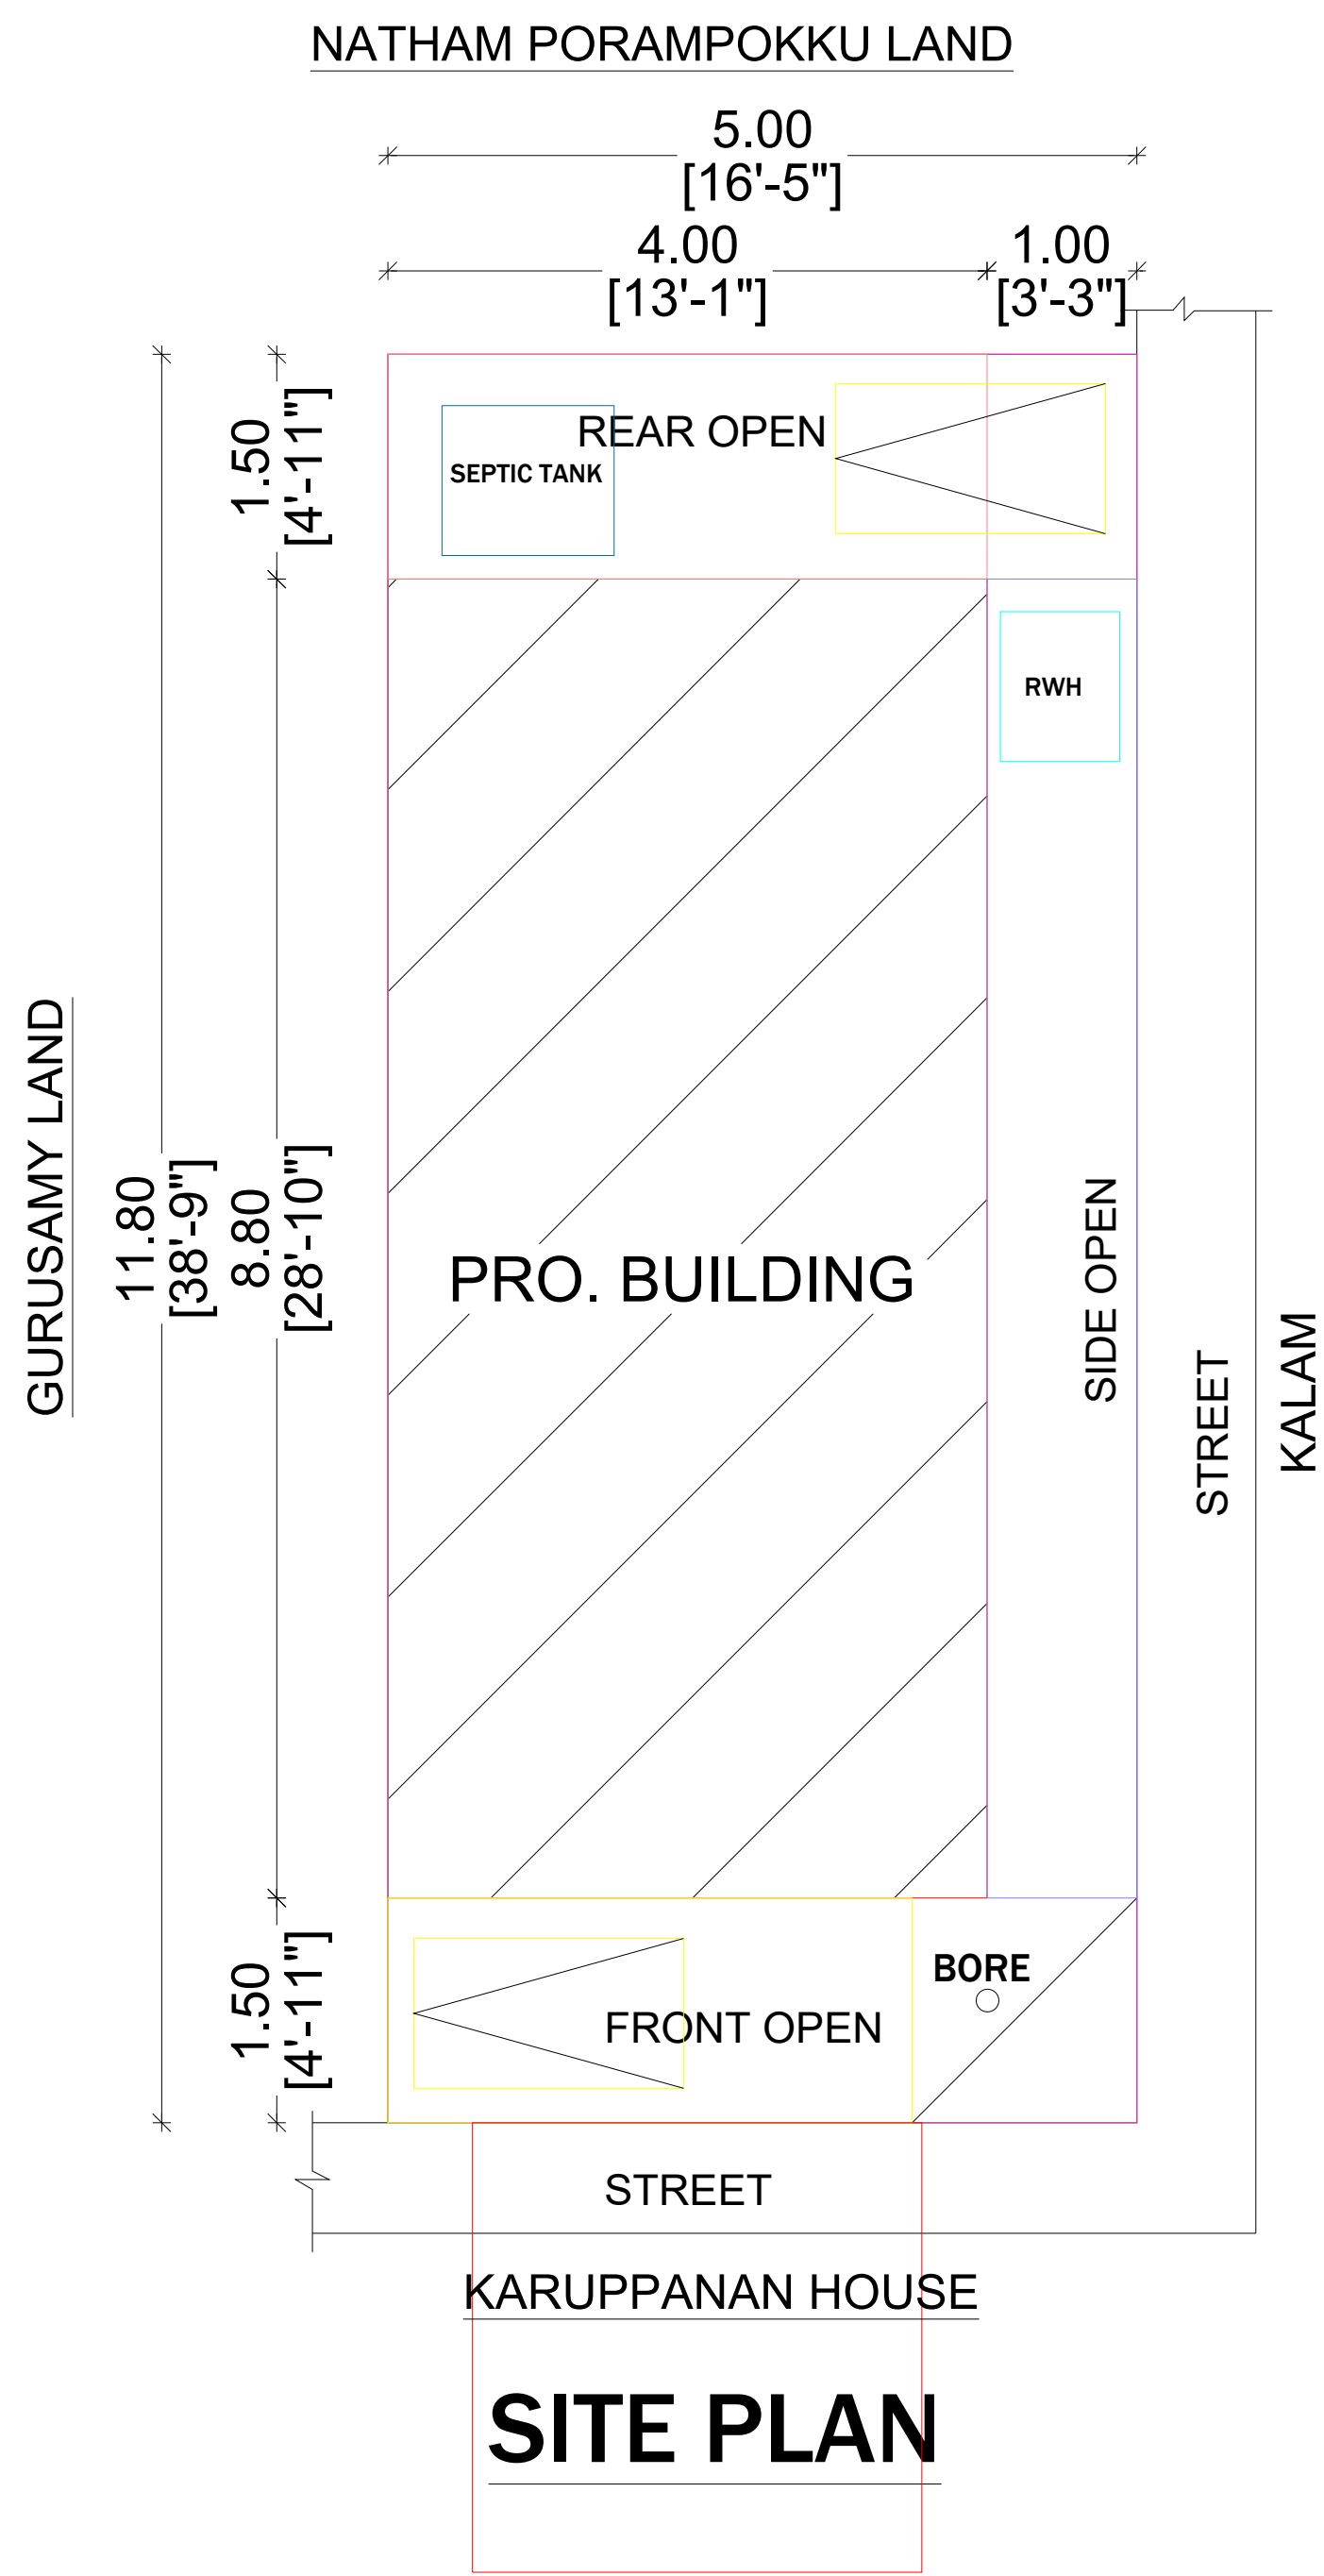

SITE PLAN

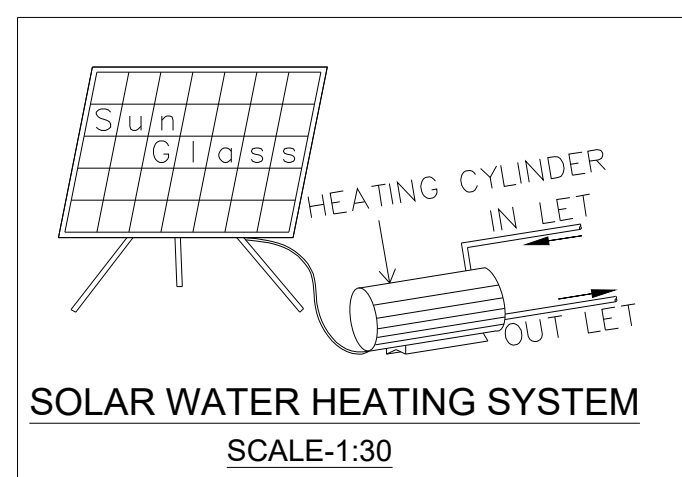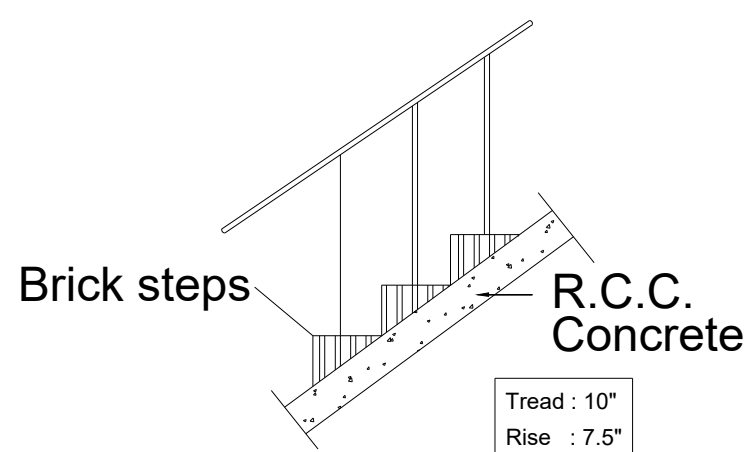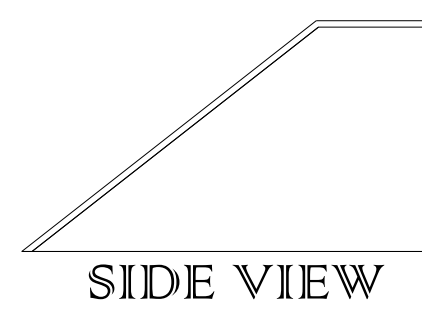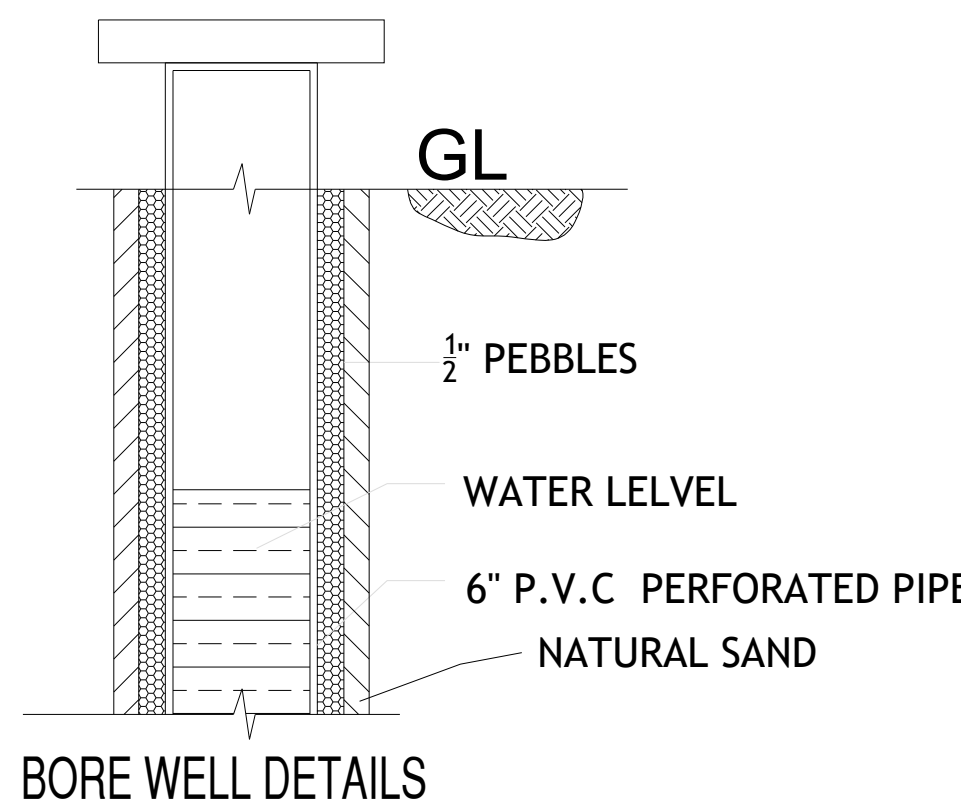

NATHAM PORAMPOKKU LAND


GURUSAMY LAND

SITE

5.00  
[16'-5"]

STREET

KARUPPANAN HOUSE

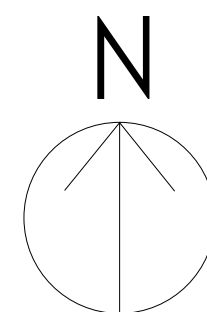

COLOUR INDEX

SITE

PRO

ROAD

PLAN SHOWING THE PROPOSED NEW CONSTRUCTION OF A RESIDENTIAL BUILDING IN NATHAM R.S.NO : 242/3, T.PAPPANKULAM VILLAGE, THUTHAI PANCHAYAT, THIRUPPUVANAM TALUK, SIVAGANGAI DISTRICT.

REFERENCE

|            |    |           |             |
|------------|----|-----------|-------------|
| MAIN DOOR  | MD | 3'3"X7'0" | 1.00 X 2.13 |
| DOOR       | D  | 3'0"X7'0" | 0.91 X 2.13 |
| DOOR       | D1 | 2'6"X7'0" | 0.76 X 2.13 |
| OPEN       | O  | 3'0"X7'0" | 0.91 X 2.13 |
| WINDOW     | W  | 4'6"X4'6" | 1.37 X 1.37 |
| VENTILATOR | V  | 3'0"X3'0" | 0.91 X 0.91 |

TOPO

AREA DETAILS

| DESCRIPTION                 | FSI AREA |       | NON FSI AREA |     | TOTAL AREA |       |
|-----------------------------|----------|-------|--------------|-----|------------|-------|
|                             | SFT      | SQM   | SFT          | SQM | SFT        | SQM   |
| SITE AREA (AS PER DOCUMENT) | -        | -     | -            | -   | 635.00     | 59.00 |
| SITE AREA (AS PER SITE)     | -        | -     | -            | -   | 635.00     | 59.00 |
| PRO.GROUND FLOOR            | 378.89   | 35.20 | -            | -   | 378.89     | 35.20 |
| PRO.FIRST FLOOR             | 257.04   | 23.88 | -            | -   | 257.04     | 23.88 |
| OPEN AREA                   | -        | -     | -            | -   | 256.11     | 23.80 |
| TOTAL AREA                  | 635.93   | 59.08 | -            | -   | 635.93     | 59.08 |

NO OF CAR PARKING REQUIRED -0 NO'S

NO OF TWO WHEELER PARKING REQUIRED -2 NO'S

NO OF CAR PARKING PROVIDED -0 NO'S

NO OF TWO WHEELER PARKING PROVIDED -2 NO'S

F.S.I =  $\frac{\text{TOTAL FSI AREA}}{\text{SITE EXTENT}} = \frac{59.08}{59.00} = 1.001 < 2.00$

SCALE : 1" = 8'0"

V.KUPPAMMAL  
APPLICANT

*Signature*

ER. A.PALANIKUMAR.,B.E.,  
MADURAI CORPORATION REGISTER ENGINEER  
Reg. LBS No.: 115/LS/2024/00012  
Reg. DTCP No.: 036/2020  
337, NORTH MASI STREET, MADURAI-1.  
erkumarconsulting@gmail.com  
Ph:+91-9585757900.

ENGINEER

