




PLAN SHOWING THE PROPOSED CONSTRUCTION OF R.C.C. ROOF RESIDENTIAL BUILDING GROUND FLOOR AT OLD SY.NO.36/26, NEW SY.NO.170/16, PATTa NO.67, IN MALAIKANDAN VILLAGE, MALAIKANDAN PANCHAYAT, KALLAL UNION, KARAUKUDI TALUK, SIVAGANGAI DISTRICT.

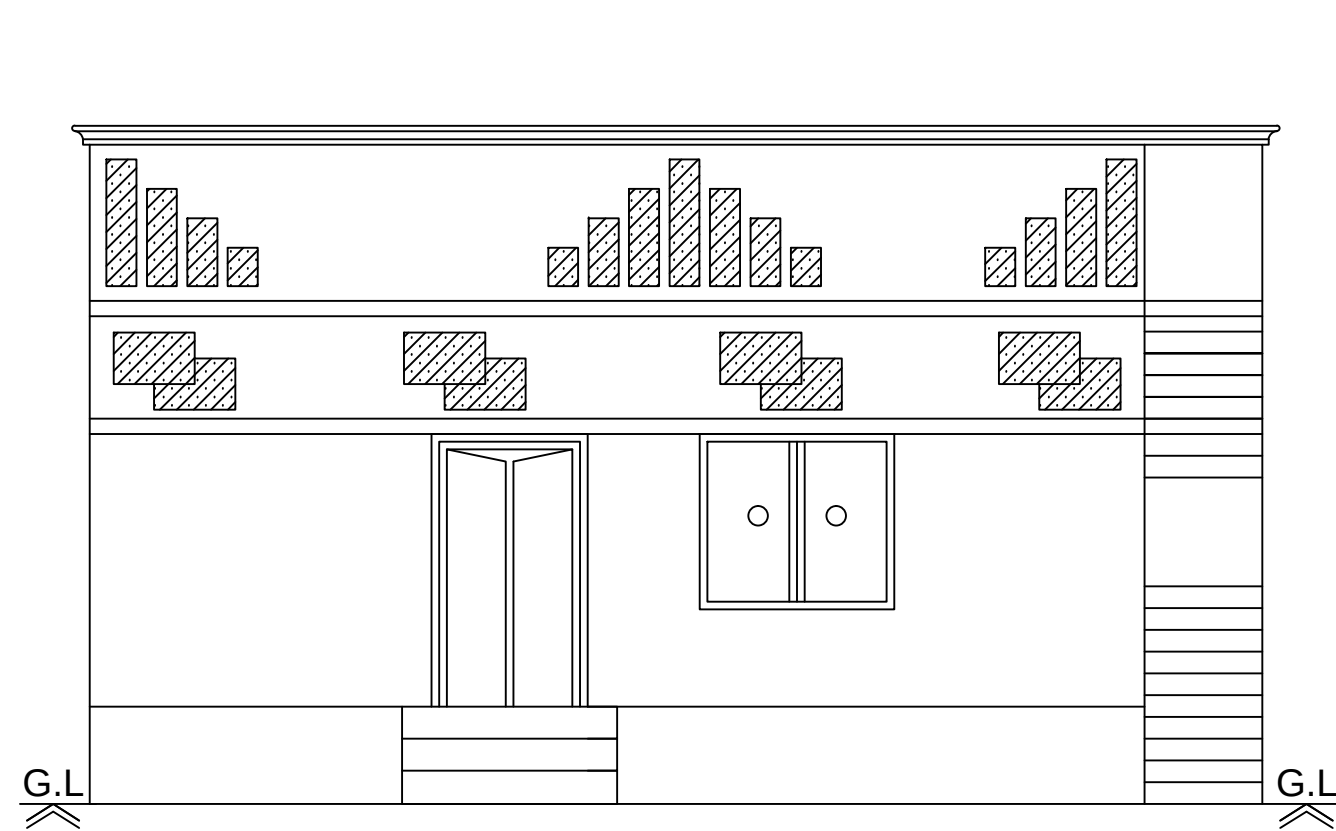


Front Elevation

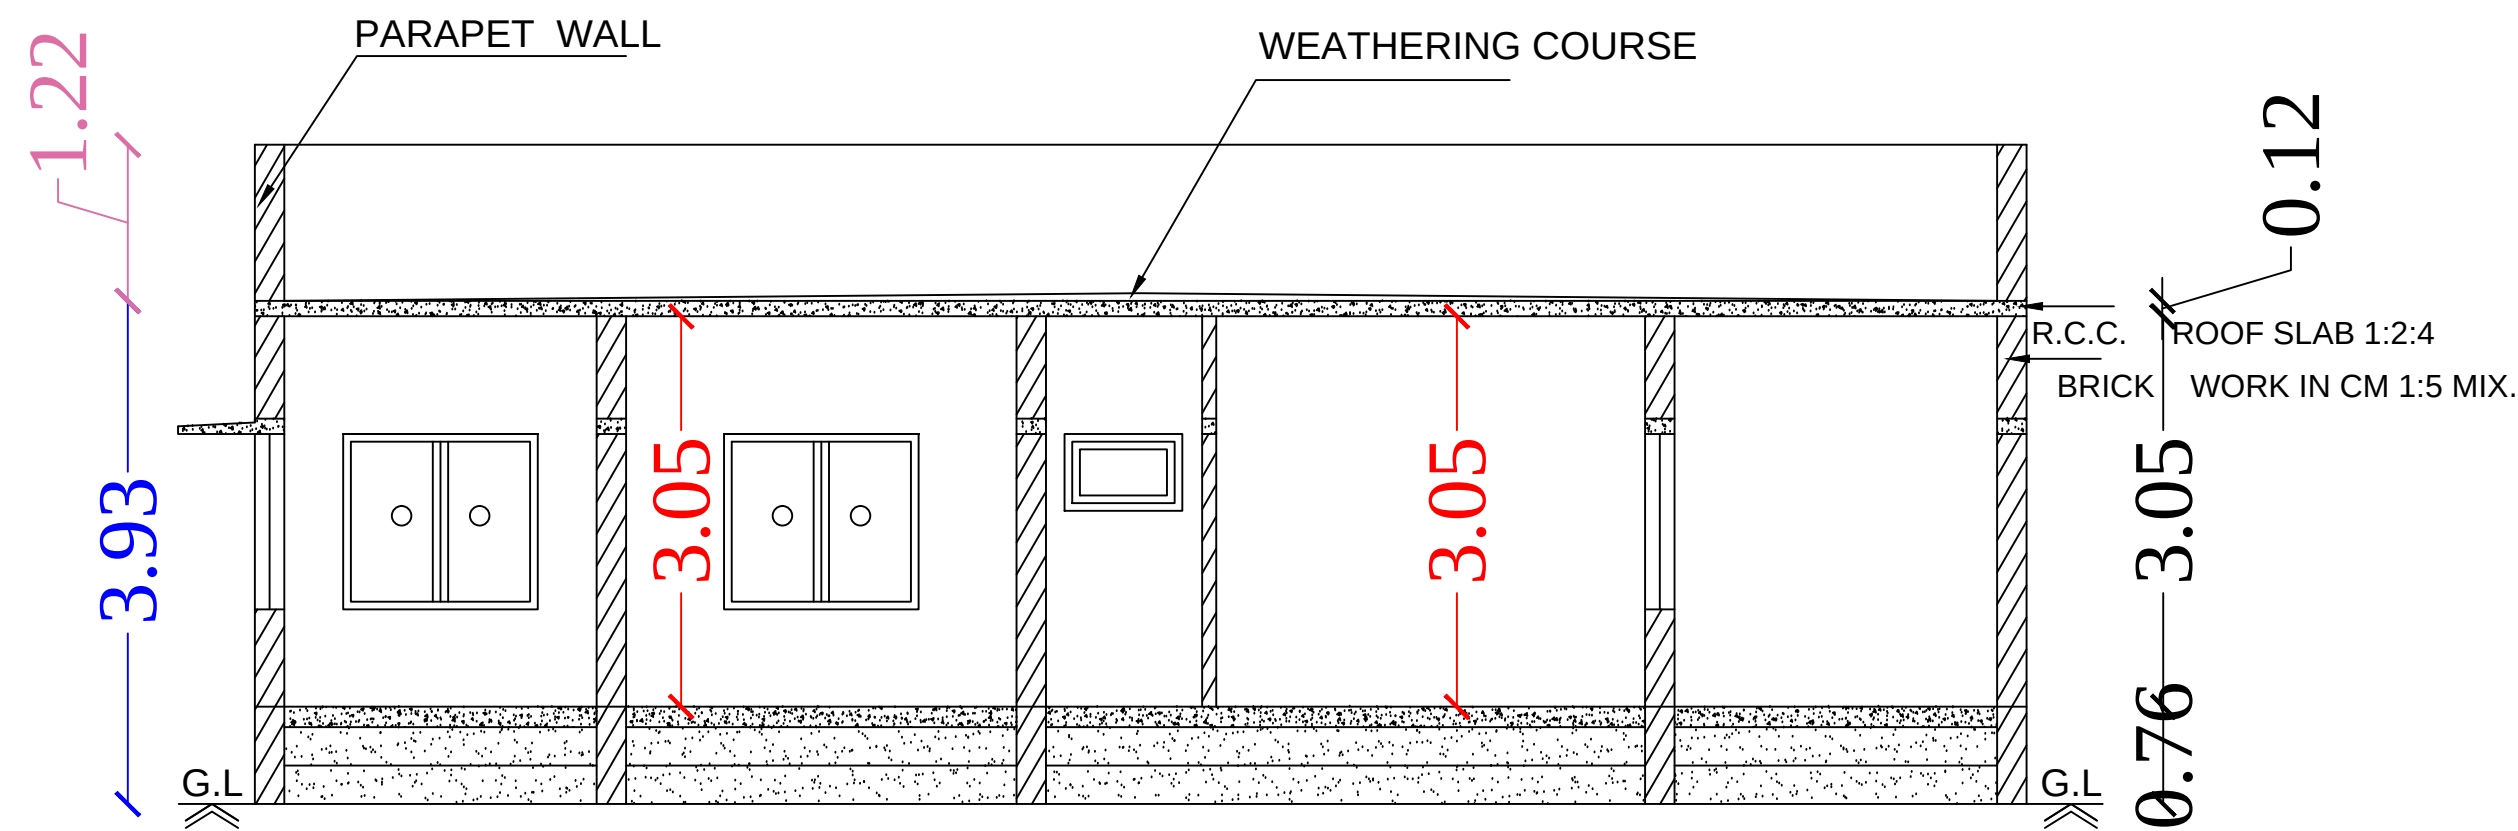


Section on-"AA"

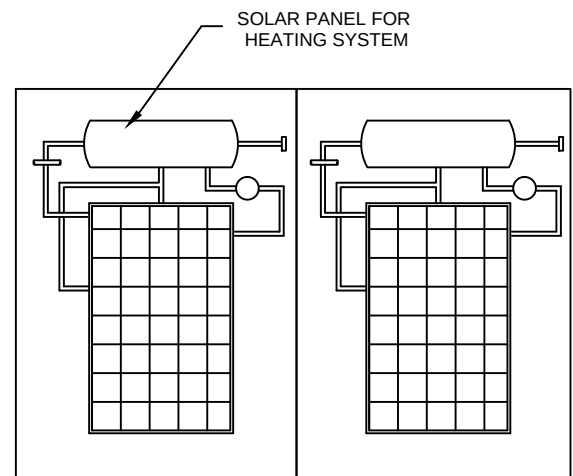


SOLAR HEATING SYSYTEM

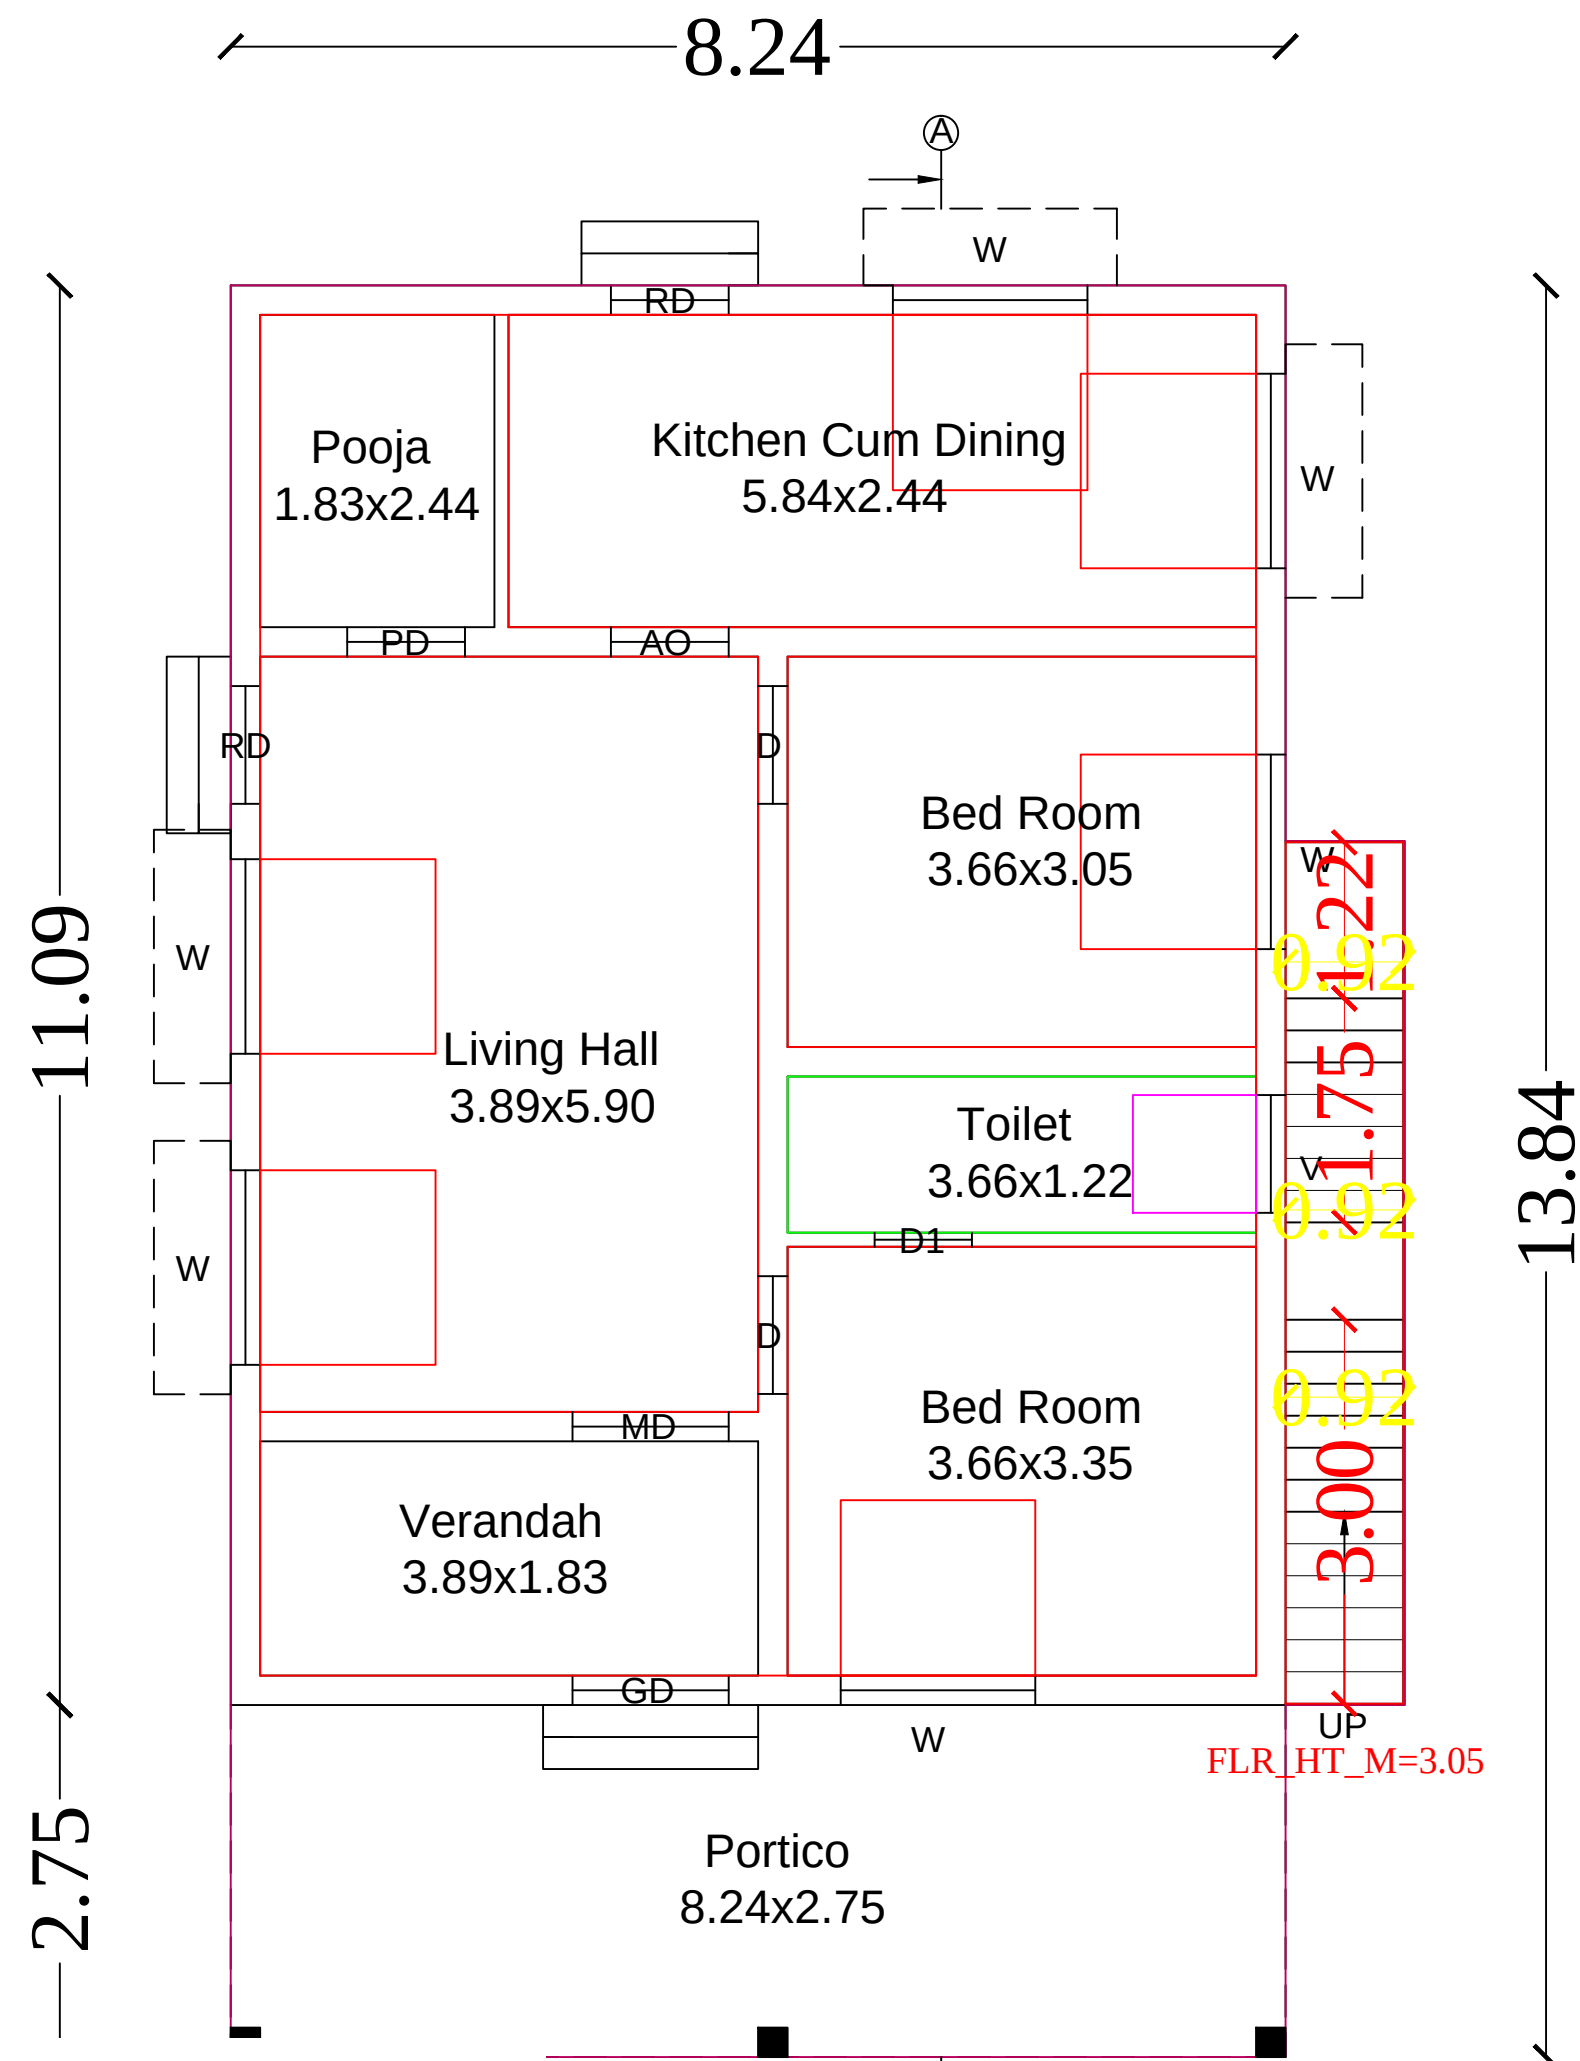


Ground Floor

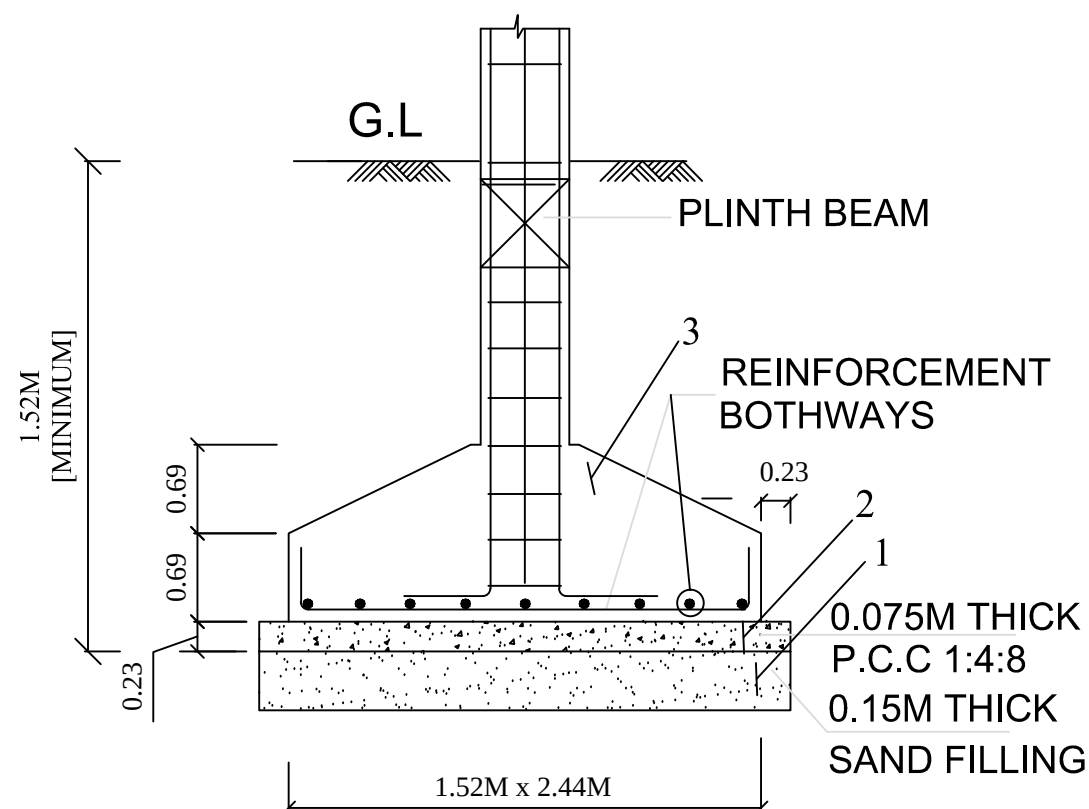


TYP. DET. COLUMN FOOTING

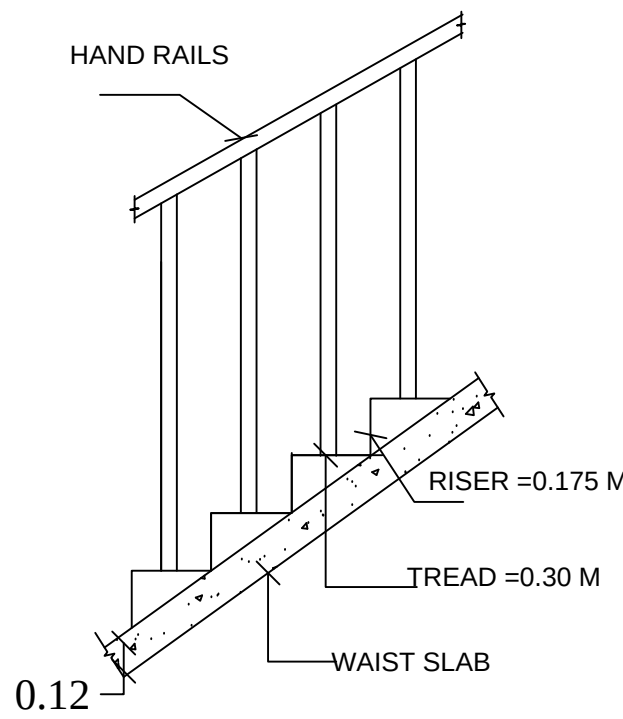


STAIR CASE DETAILS

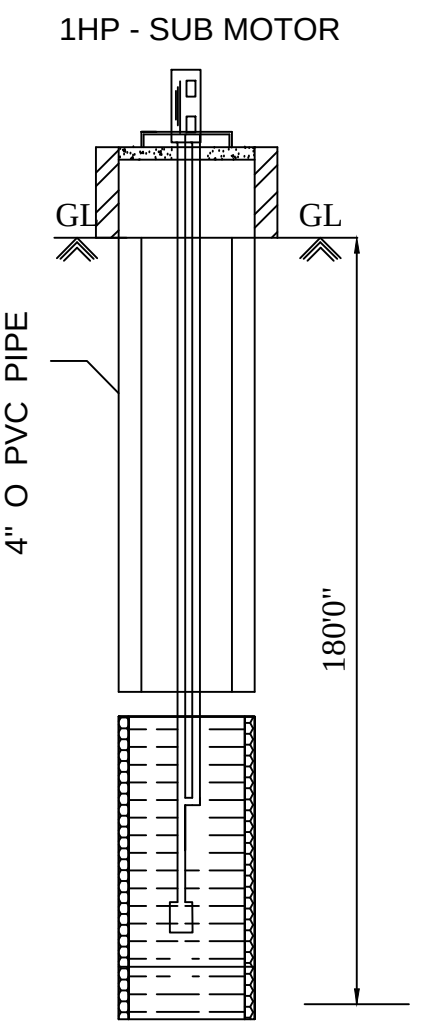


Bore Well Details

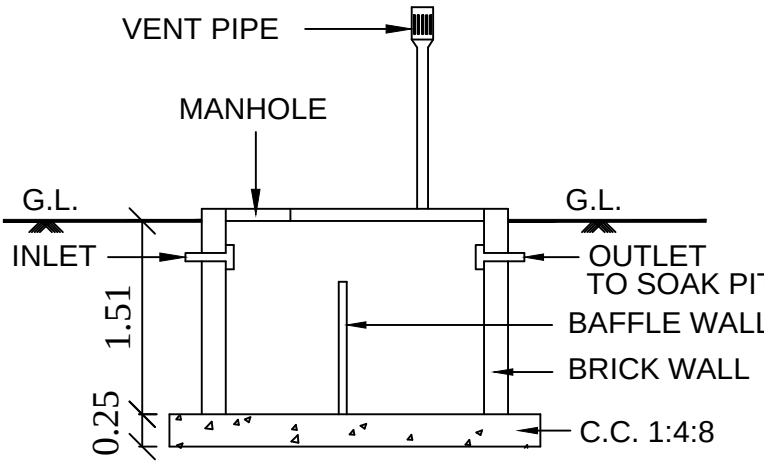


SECTION OF SEPT.TANK

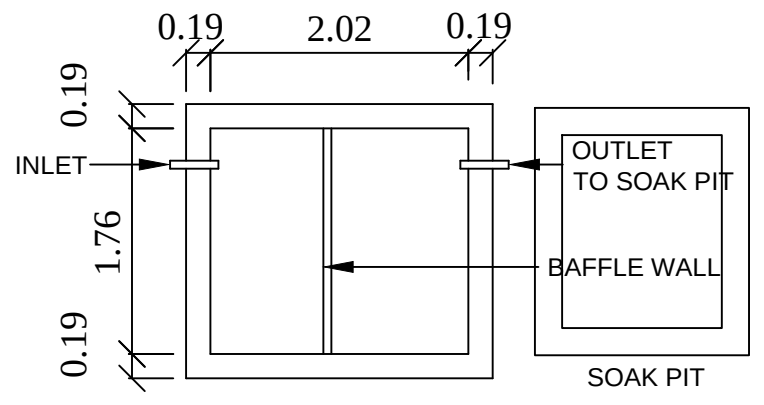

PLAN SEPTIC. TANK

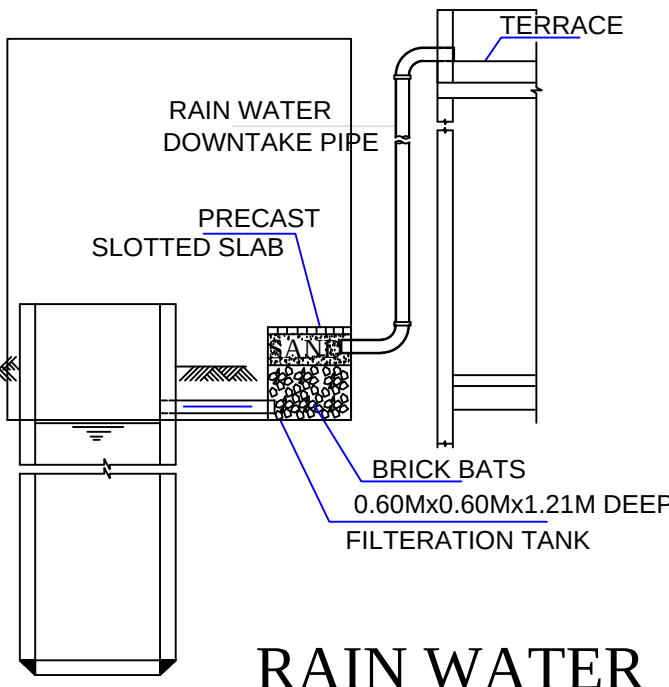

RAIN WATER HARVESTING SYSTEM

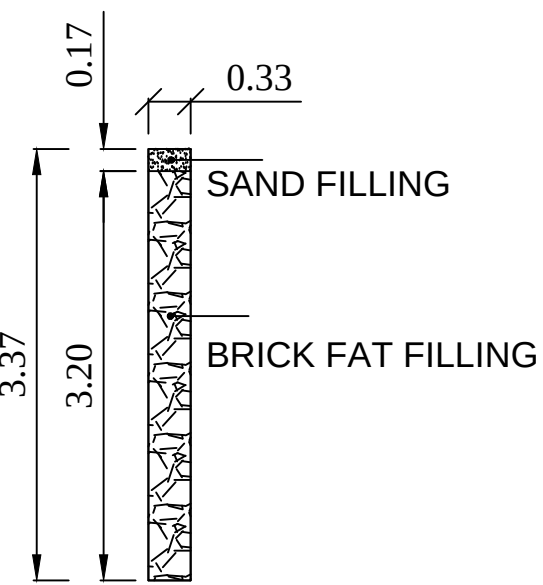

DETAILS OF PERCULATION PIT

LEGEND	FEET	METRE
RD, D DOOR	3'0"x7'0"	0.92x2.13
MD MAIN DOOR	3'6"x7'0"	1.10x2.13
D1 DOOR	2'6"x7'0"	0.76x2.13
AO ARCH OPEN	3'0"x7'0"	0.92x2.13
W WINDOW	5'0"x4'6"	1.52x1.37
V VENTILATOR	3'0"x2'0"	0.91x0.60

AREA DETAILS	SQ.FT.	SQ.M.
As Per Document	5232.00	486.07
As Per Patta	5381.96	500.00
As Per Site	5232.00	486.07

PLINTH AREA DETAILS		
Ground Floor Area	1295.11	120.32
Open Space Area	3936.89	365.75

FSI DETAILS	PROPOSED	PERMISSIBLE
Total Plinth Area Plot Area 120.32 486.07	0.24	2

OWNER'S NAME & SIGN:-



Thiru.S.Karungappan
S/o : Thiru.Subbaiah

ENGINEER:-



Ln.Er.V.Muthu B.E.,M.I.E.,F.I.V.,M.Sc., (RV)
MR CONSTRUCTIONS
No.25, Ever Green Complex, College Road
Karaikudi-630 002
Mob:94432 26127 ,6379891035

PLAN SHOWING THE PROPOSED CONSTRUCTION OF R.C.C. ROOF RESIDENTIAL BUILDING GROUND FLOOR AT OLD SY.NO.36/26, NEW SY.NO.170/16, PATTA NO.67, IN MALAIKANDAN VILLAGE, MALAIKANDAN PANCHAYAT, KALLAL UNION, KARAIKUDI TALUK, SIVAGANGAI DISTRICT.

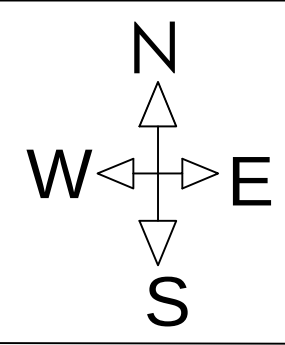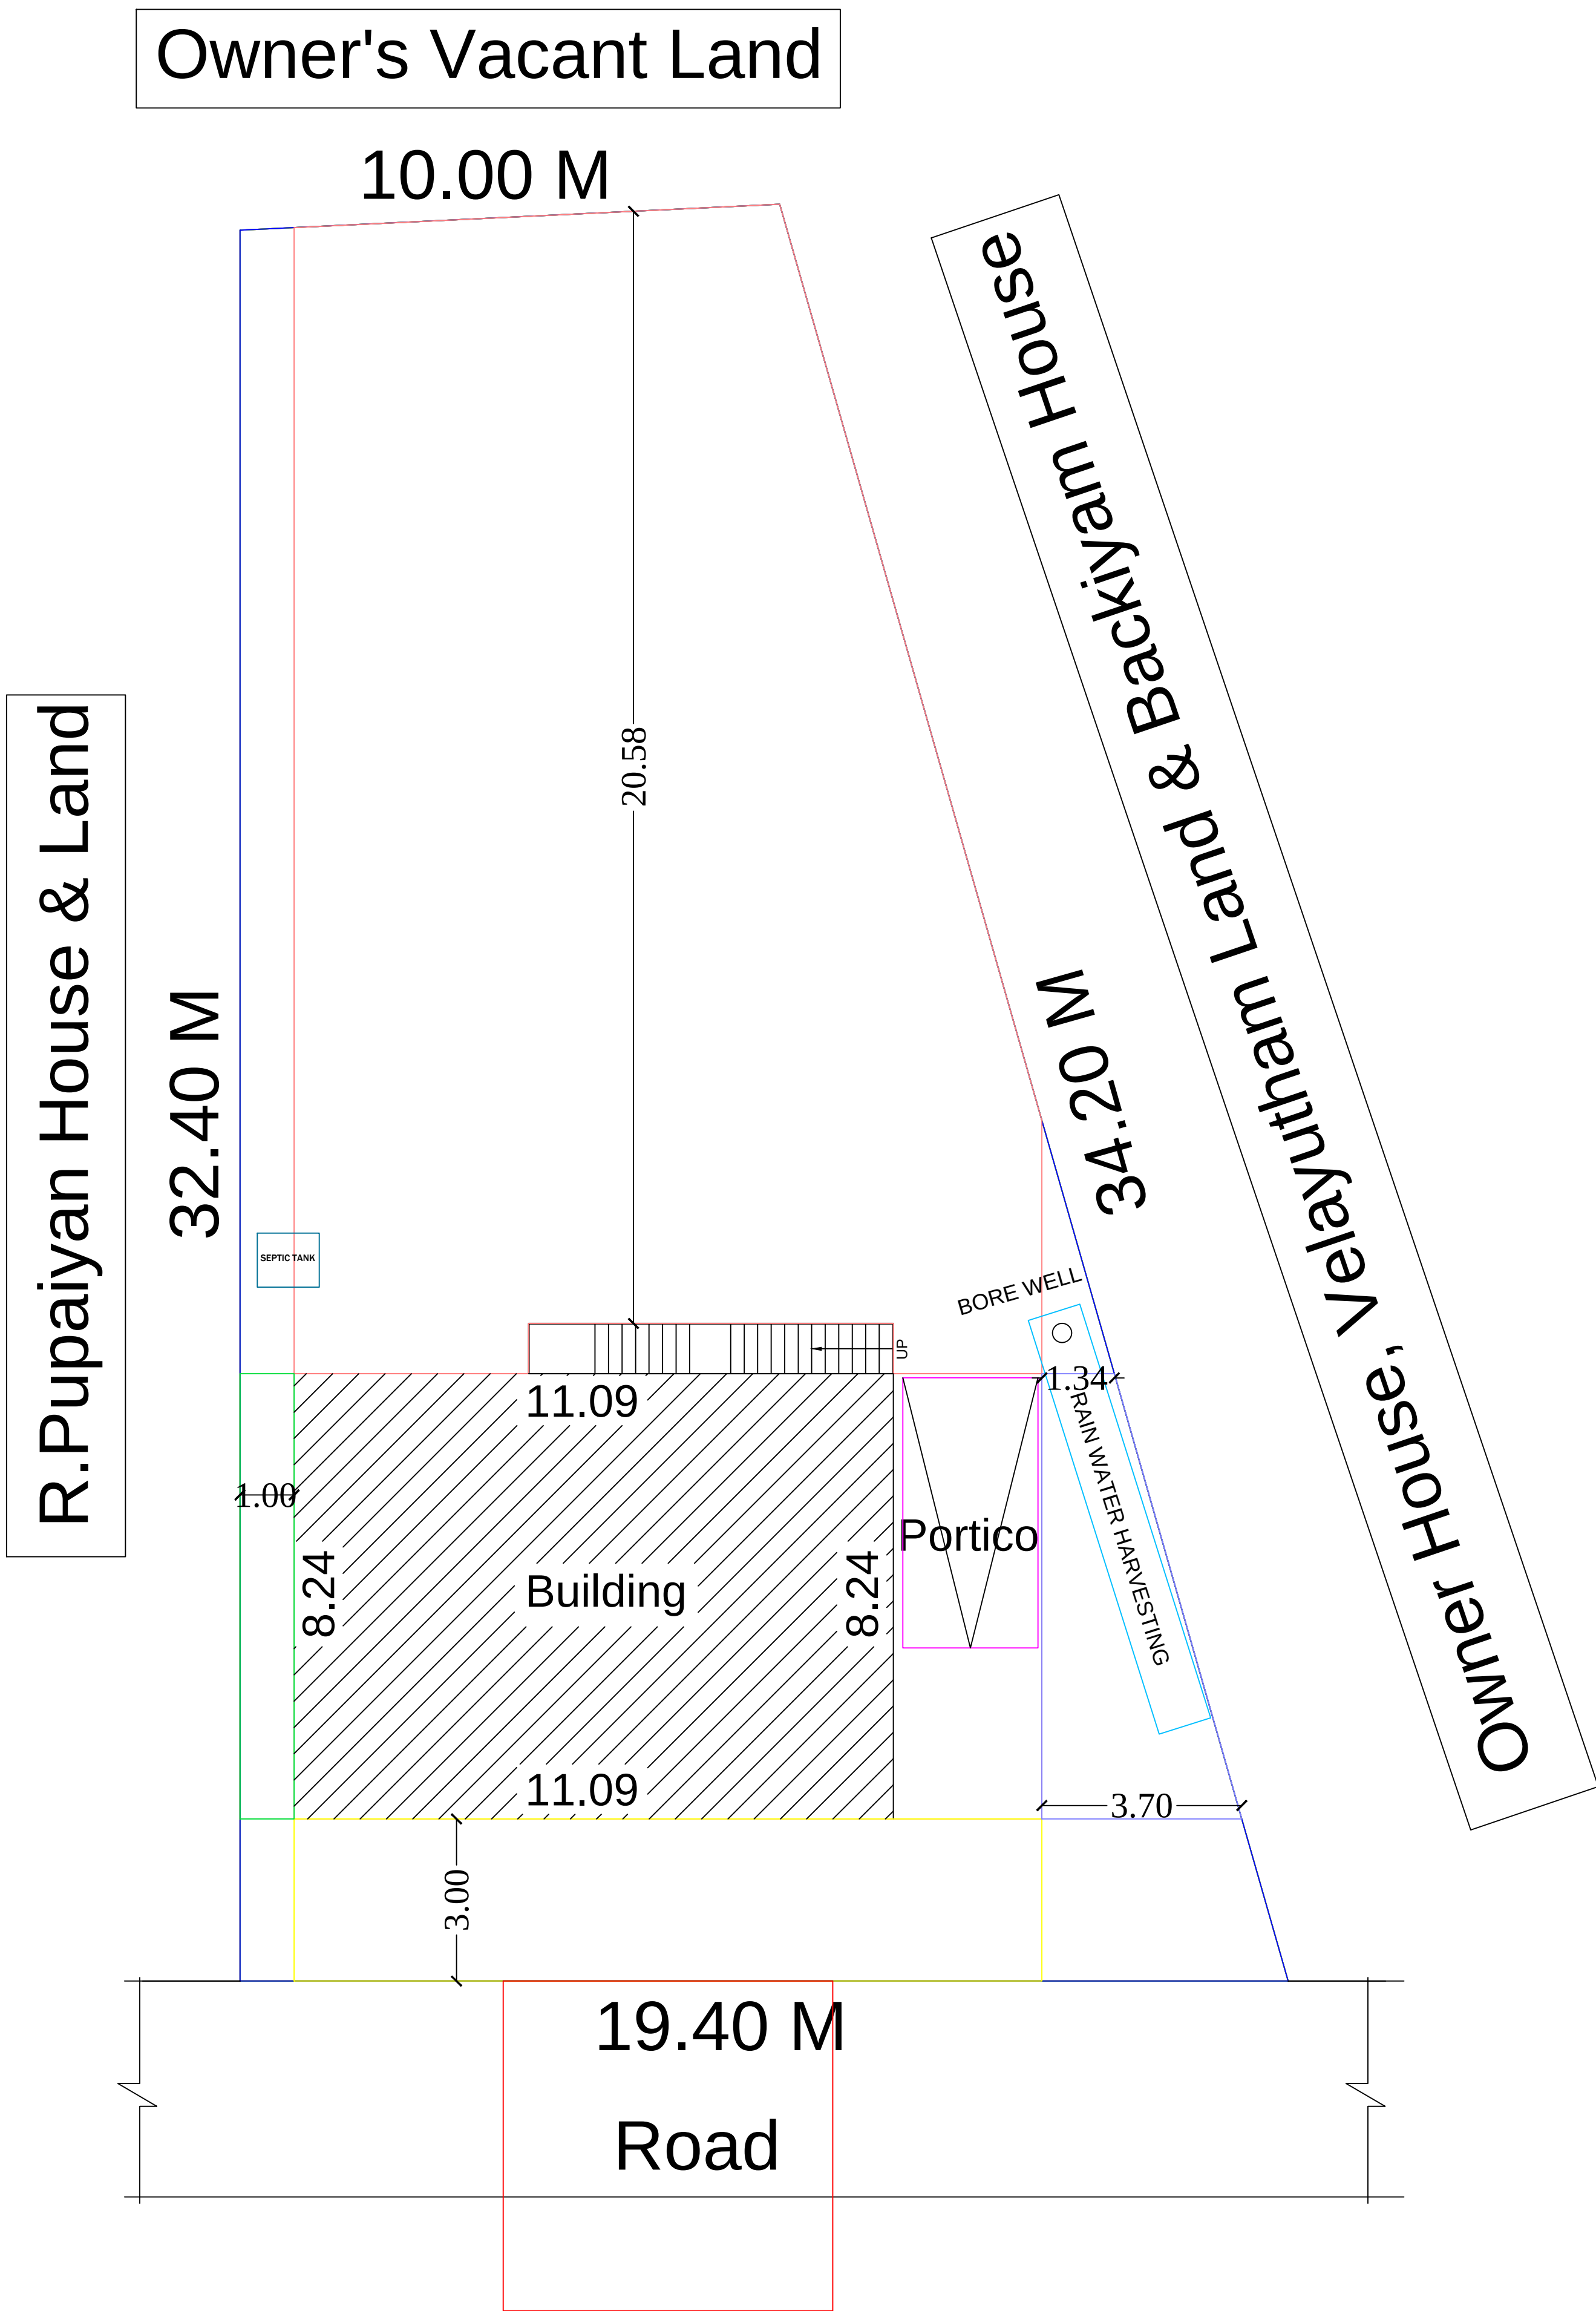


LEGEND	FEET	METRE
RD, D DOOR	3'0"x7'0"	0.92x2.13
MD MAIN DOOR	3'6"x7'0"	1.10x2.13
D1 DOOR	2'6"x7'0"	0.76x2.13
AO ARCH OPEN	3'0"x7'0"	0.92x2.13
W WINDOW	5'0"x4'6"	1.52x1.37
V VENTILATOR	3'0"x2'0"	0.91x0.60
AREA DETAILS	SQ.FT.	SQ.M.
As Per Document	5232.00	486.07
As Per Patta	5381.96	500.00
As Per Site	5232.00	486.07
PLINTH AREA DETAILS		
Ground Floor Area	1295.11	120.32
Open Space Area	3936.89	365.75
FSI DETAILS	PROPOSED	PERMISSIBLE
Total Plinth Area Plot Area $\frac{120.32}{486.07}$	0.24	2

OWNER'S NAME & SIGN:-

Thiru.S.Karungappan
S/o : Thiru.Subbaiah

ENGINEER:-

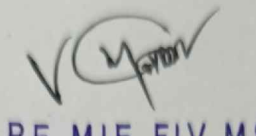
Ln.Er. V. MUTHU, B.E., M.I.E., F.I.V., M.Sc (Valuation),
Registered Valuer, (I.T.) Reg. No: 07 / 2004-05 (Wealth Tax) / IBBI
Chartered Engineer, Structural Engineer,
Karaikudi Municipality Registered Engineer Grade - I
D.T.C.P & Collectorate Panel Engineer
M.R. CONSTRUCTIONS
No: 25, " Ever Green Complex ", College Road,
Karaikudi - 2, Sivagangai District.
Cell: 94432 26127, 6379891035



Ln.Er.V.Muthu B.E.,M.I.E.,F.I.V.,M.Sc., (RV)
MR CONSTRUCTIONS
No.25, Ever Green Complex, College Road
Karaikudi-630 002
Mob:94432 26127 ,6379891035

SITE PLAN
SCALE : 1:100