

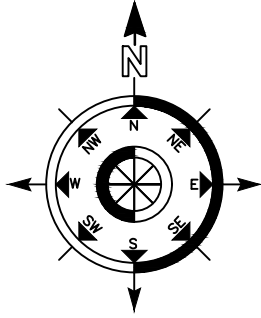


PLAN SHOWING THE PROPOSED GROUND FLOOR CONSTRUCTION OF THE R.C.C ROOF RESIDENTIAL BUILDING OF BEARING IN S.NO:278/4F2B, PANCHANOR VILLAGE,PUDUKOTTAI PANCHAYAT & GROUP, ILAYANGUDI TALUK & SIVAGANGAI DISTRICT.


APPLICANT NAME : Mrs.M.PONNAMMAL WO MURUGAN.

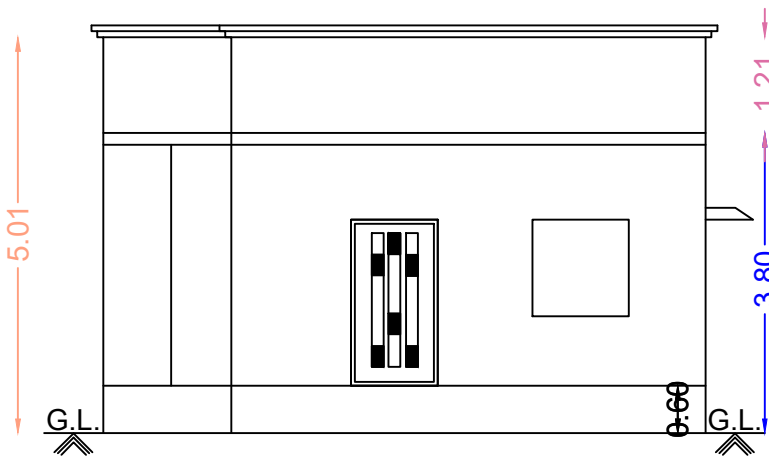



Topo Plan

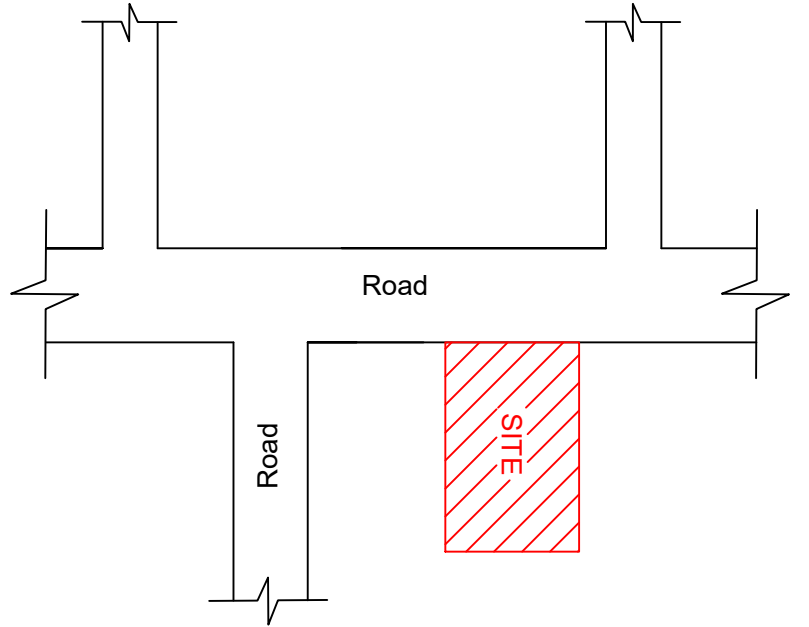


Front Elevation

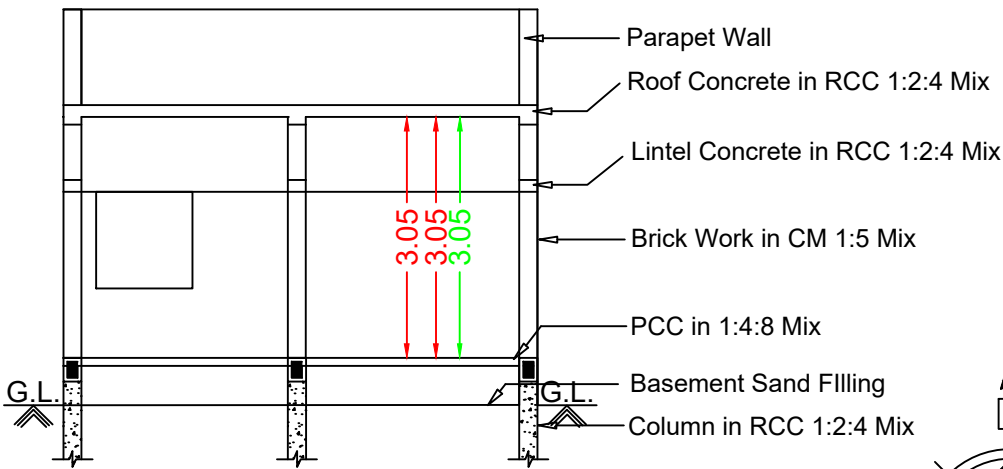


Section RR

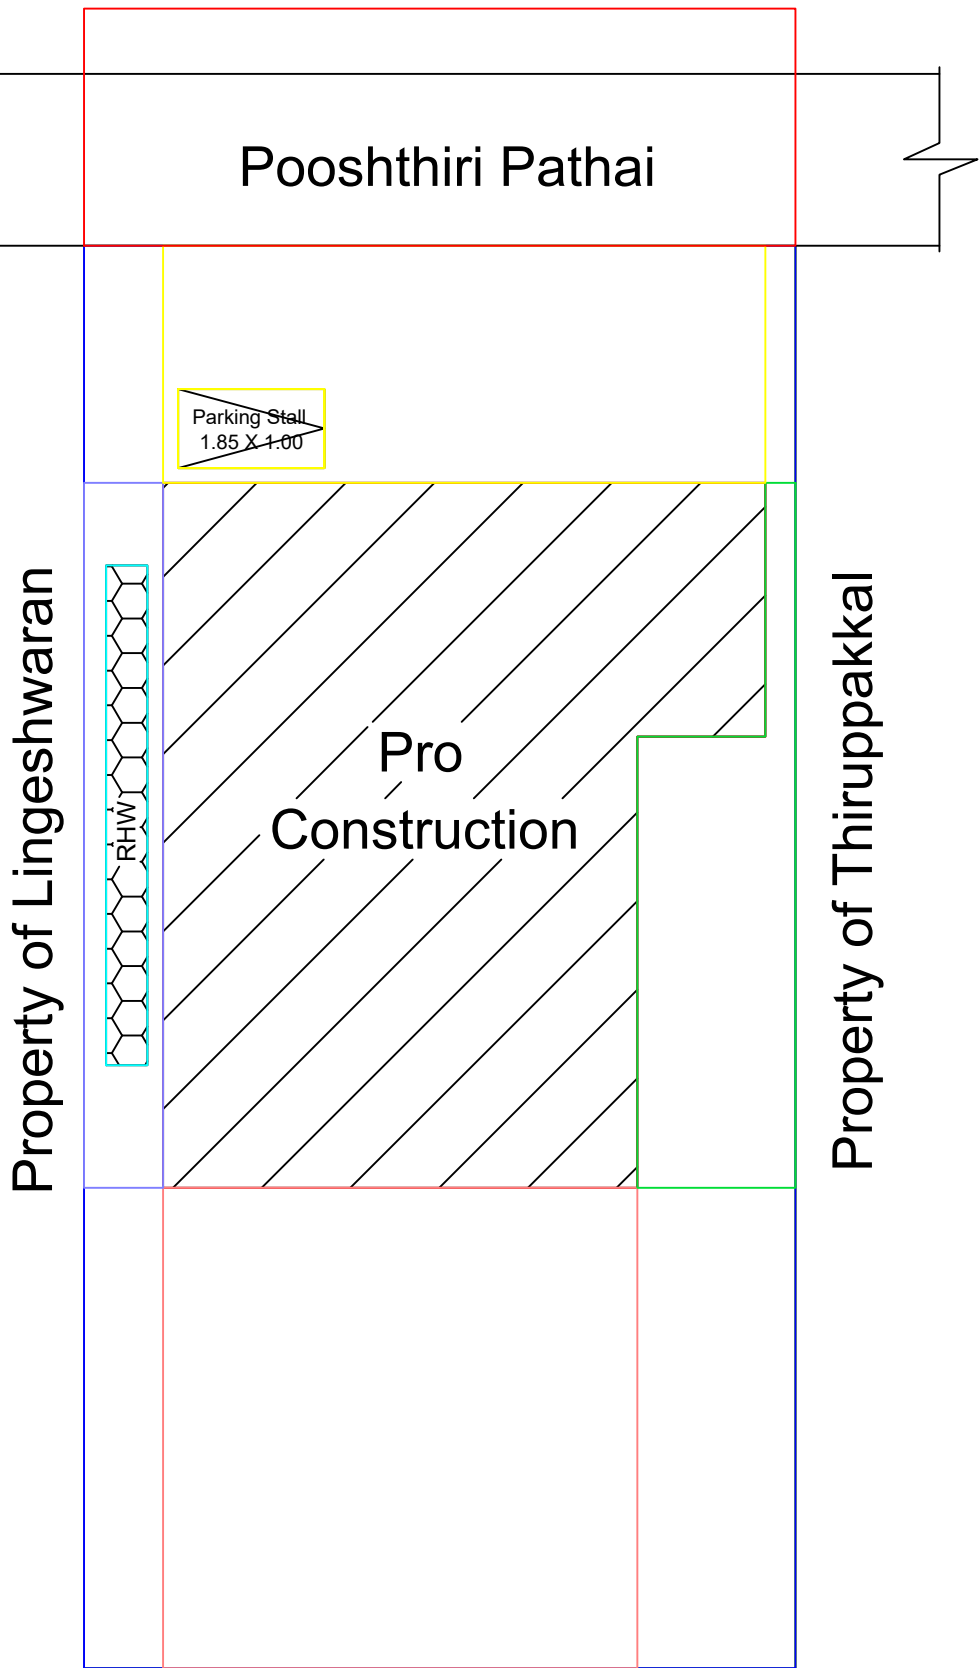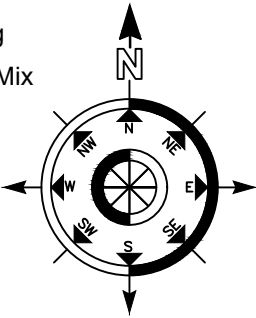


Site Plan

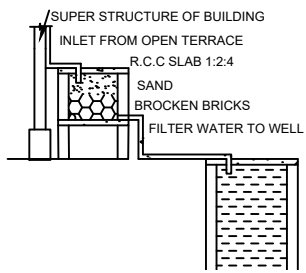


SEPTIC TANK DETAILS
(NOT TO SCALE)

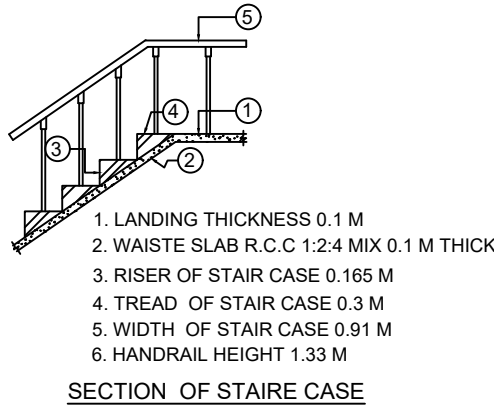

SECTION OF STAIR CASE

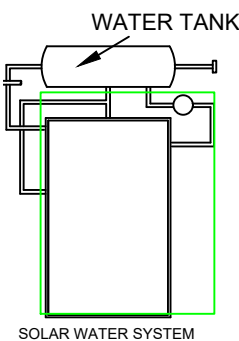


SOLAR WATER SYSTEM

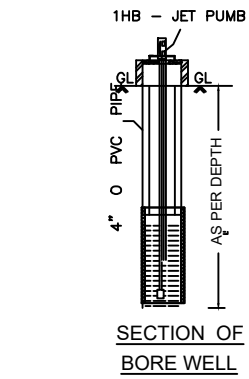

WICKET GATE



MAIN GATE

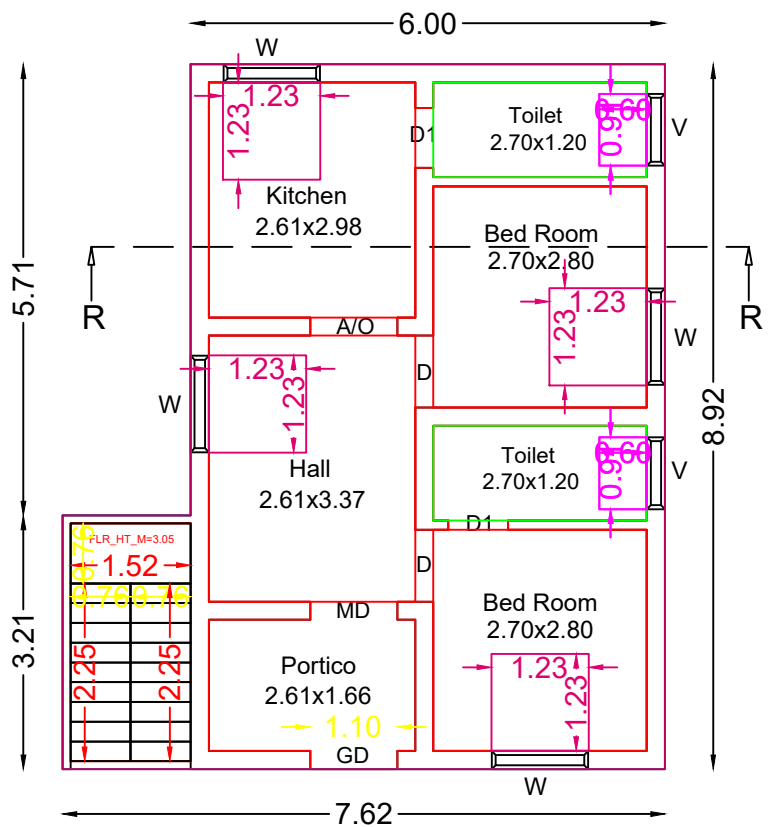

Pro.Ground Floor Plan

LEGEND	FEET	METRE
MD/DD DOOR	3'3"X7'0"	1.02X2.13
D DOOR	3'0"X7'0"	0.91X2.13
D1 DOOR	2'6"X7'0"	0.76X2.13
W WINDOW	4'0"X4'6"	1.22X1.37
V VENTILATOR	3'0"X2'6"	0.91X0.76
(Scale 1:100)		AREA DETAILS
		In Sq.Ft In Sq.Mt
Total Area (As Per Document)		1744.00 162.02
Pro.Ground Floor		632.06 58.72
Open Space		1111.94 103.30

APPLICANT

Mrs.M.PONNAMMAL W/O MURUGAN.

Mrs.M.PONNAMMAL W/O MURUGAN.

REGISTERED ENGINEER

M. Latchiyaventhana

Er.M.LATCHIYAVENTHAN,B.E.,
Licensed Building Engineer
Reg.No:ILY/75/2021-2022
Opp Bus Stand
Salaigramam,Ilayangudi
Sivagangai-630710.