




PLAN SHOWING THE PROPOSED CONSTRUCTION OF R.C.C. ROOF RESIDENTIAL BUILDING GROUND FLOOR AT OLD SY.NO.166/6A PART, NEW SY.NO. 166/6A1, OLD PATTa NO.1432, NEW PATTa NO.459, IN DEVANDATHAVU VILLAGE, KANNANGUDI GROUP, KANNANGUDI PANCHAYAT, KANNANGUDI UNION, DEVAKOTTai TALUK, SIVAGANGAI DISTRICT.

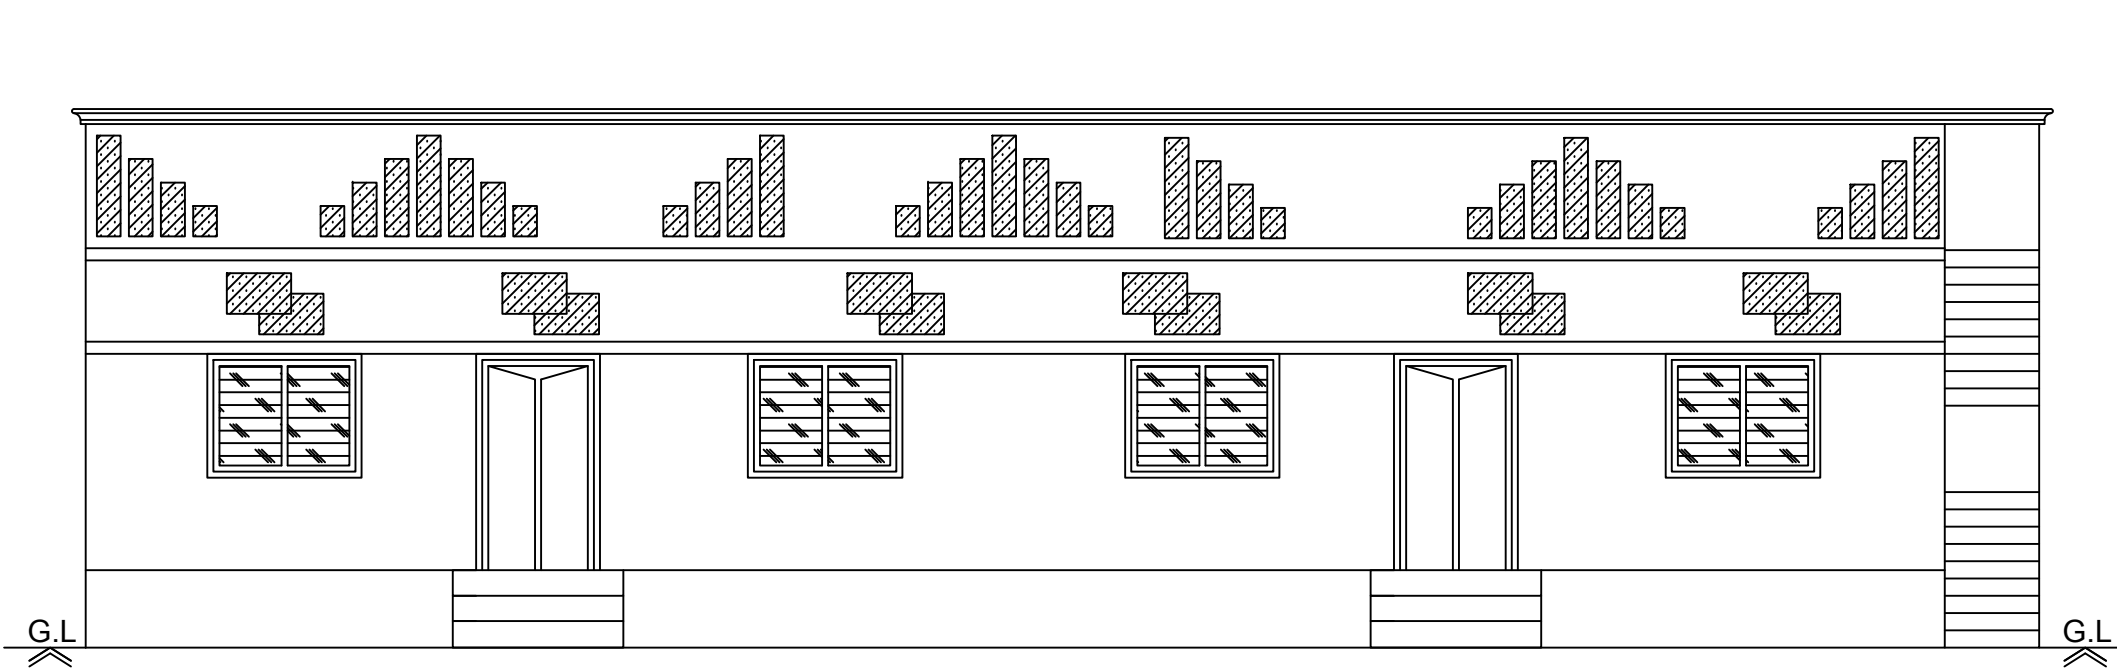


Front Elevation

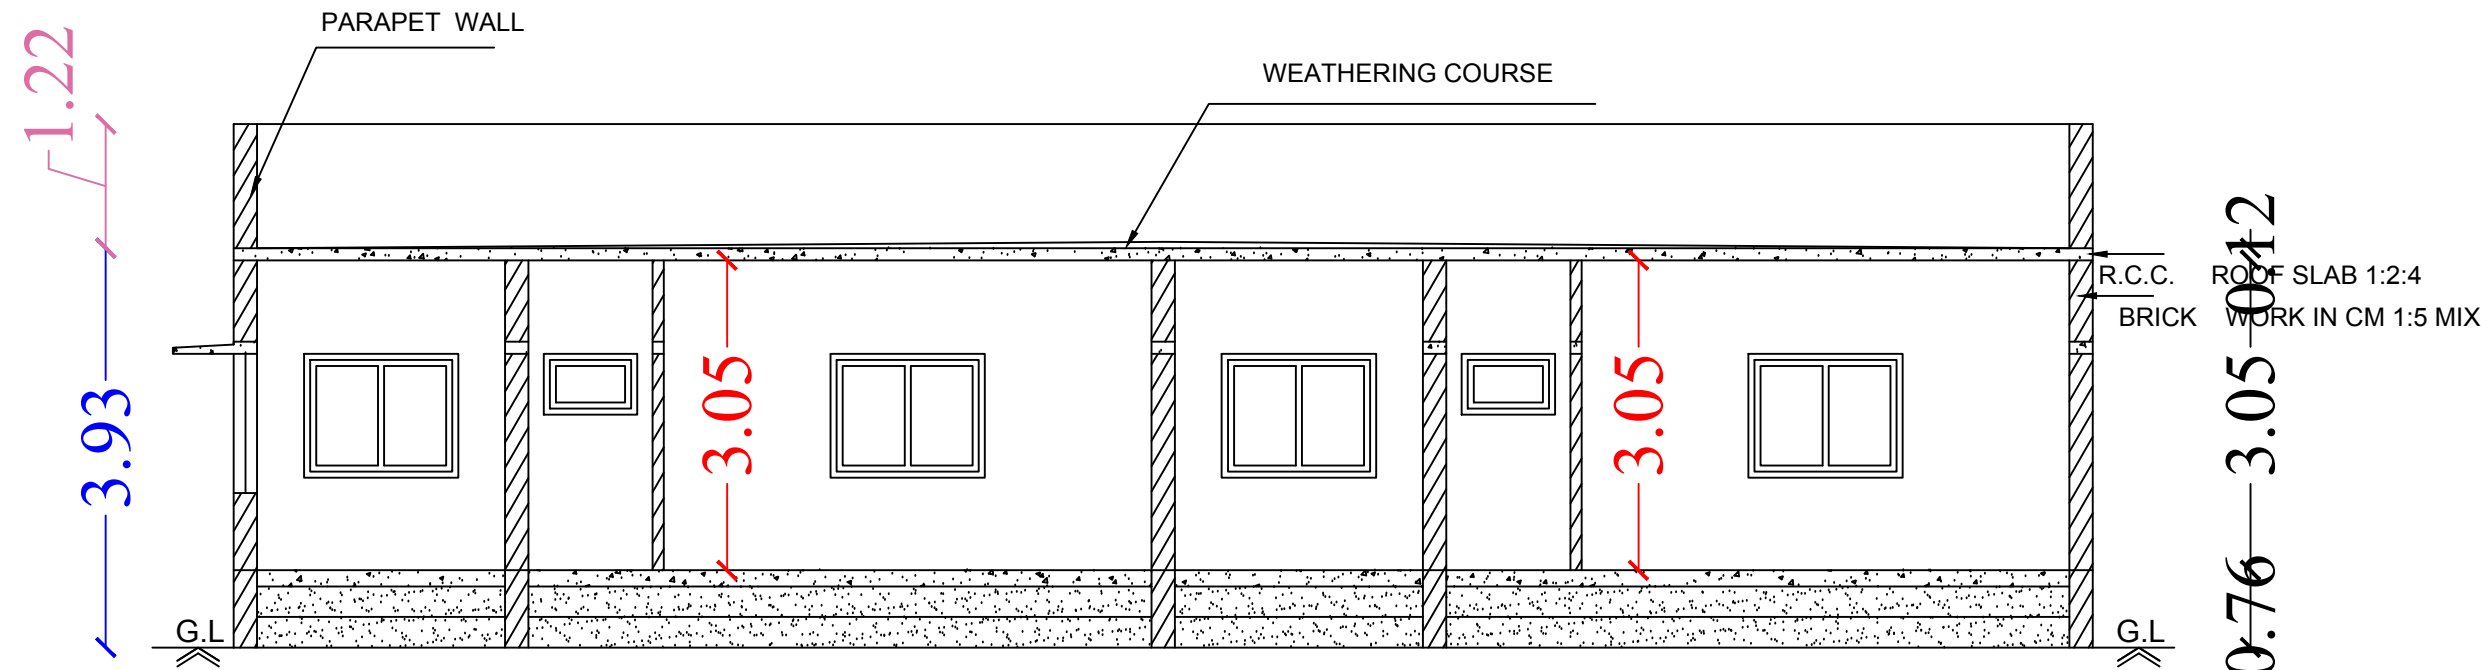


Section on-"AA"

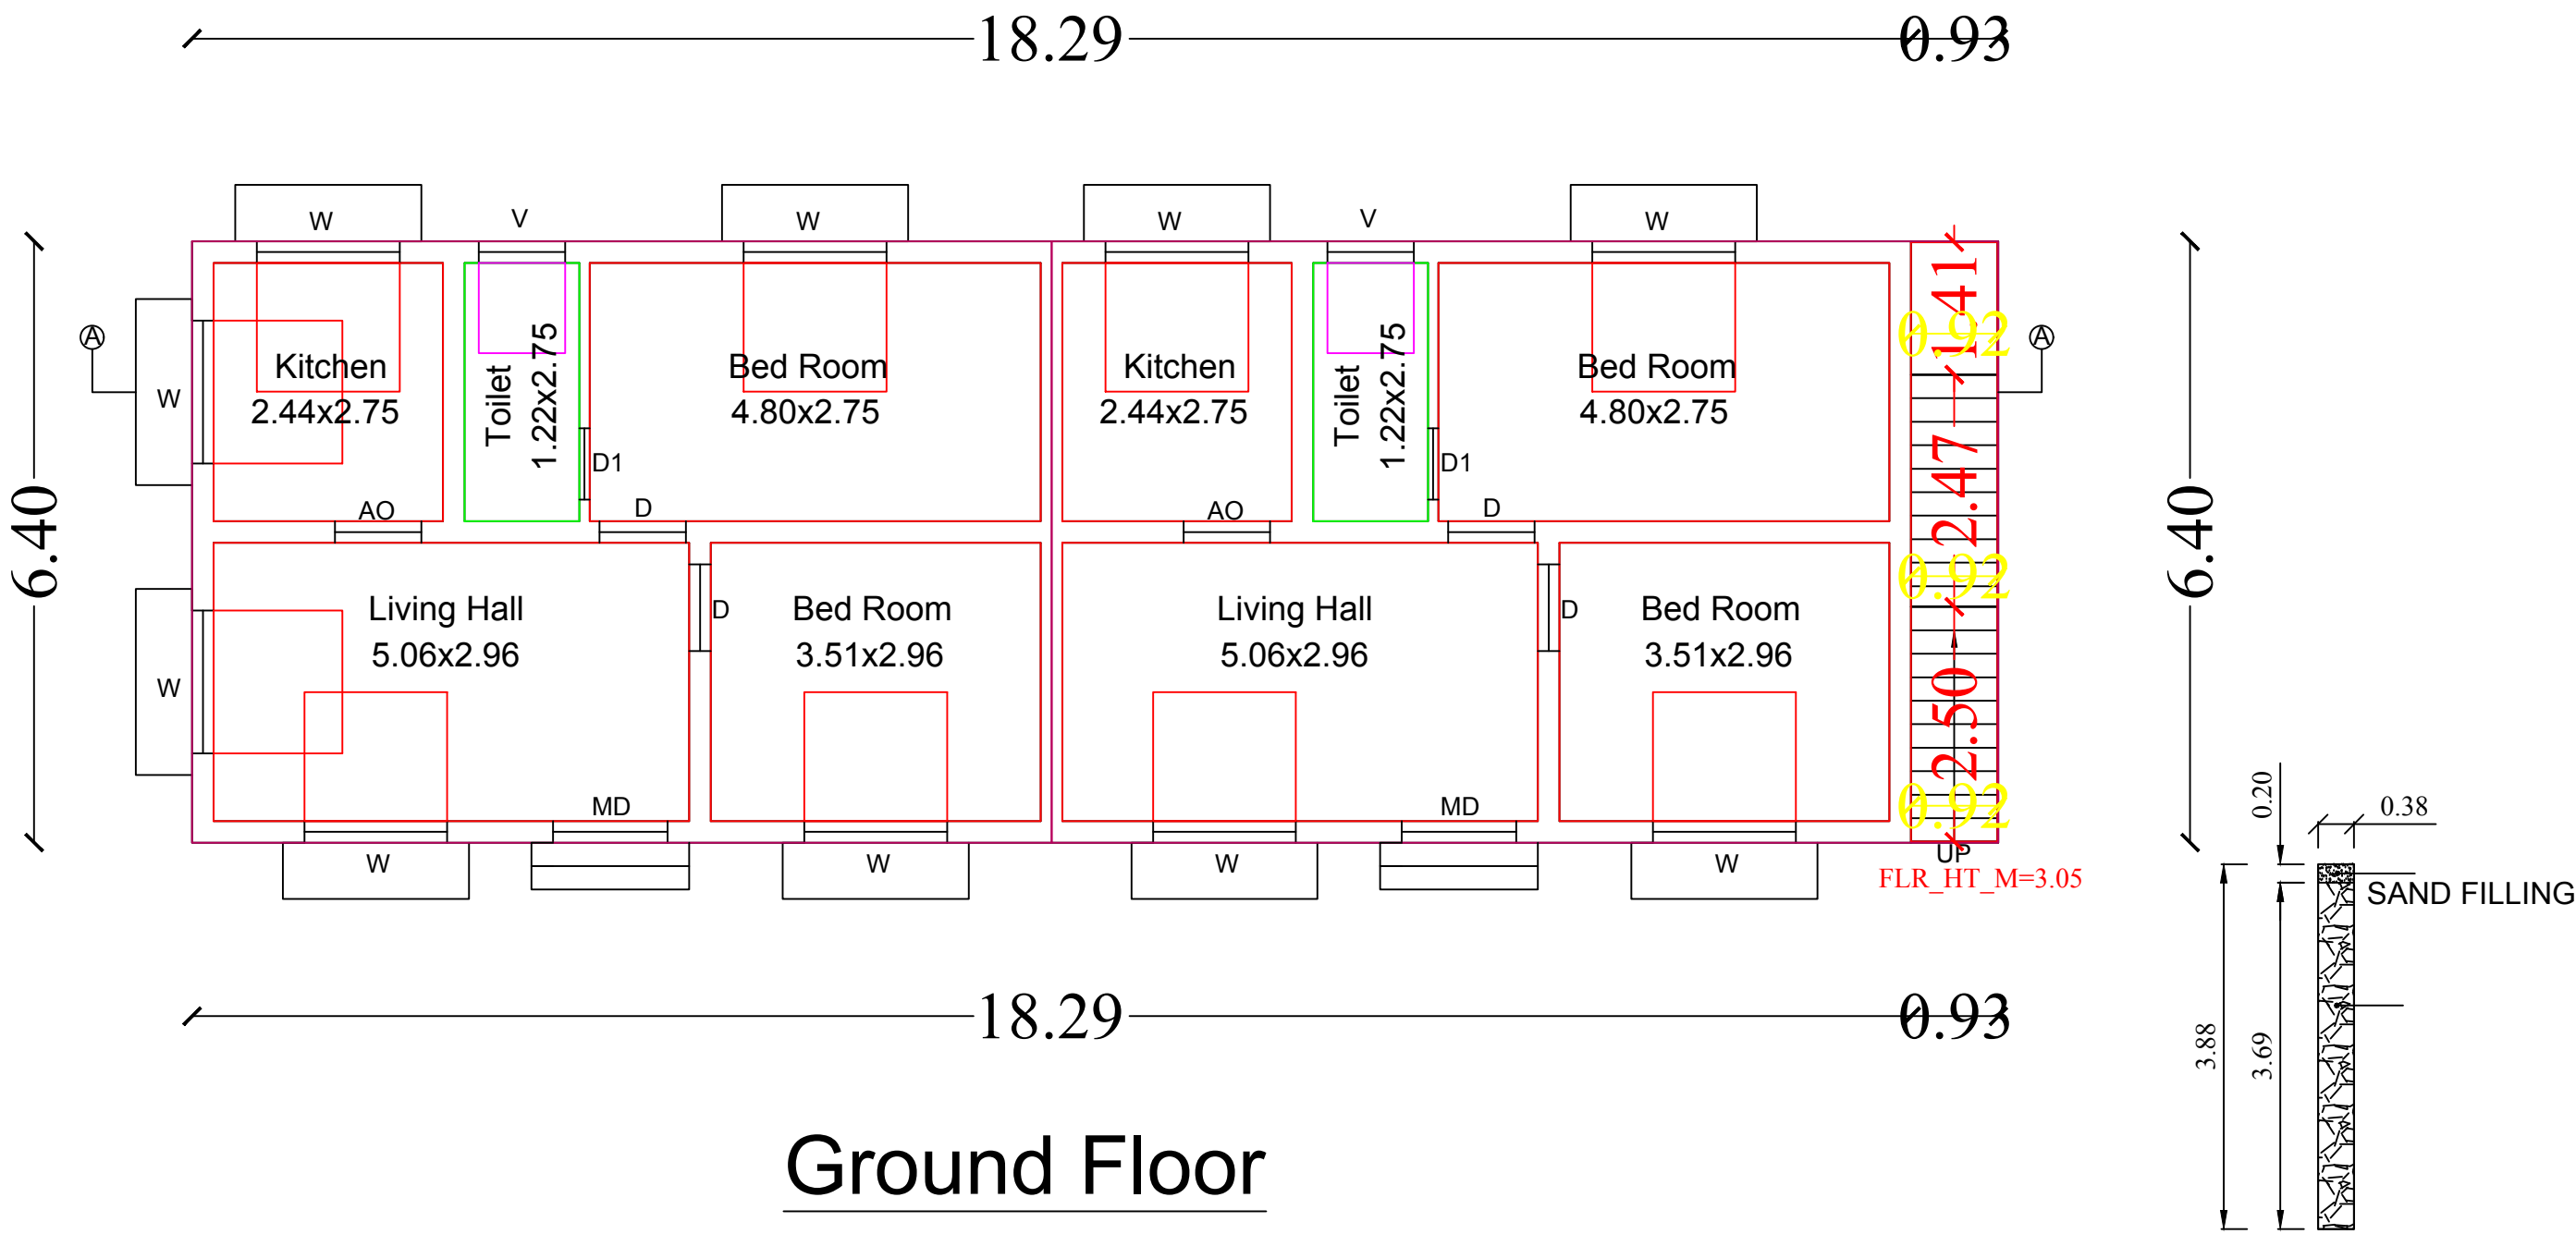


Ground Floor

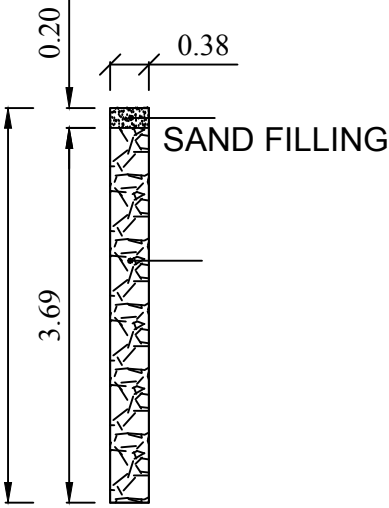


DETAILS OF PERCOLATION PIT

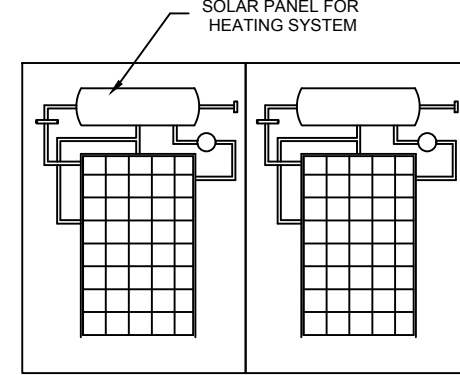


SOLAR HEATING SYSSYSTEM

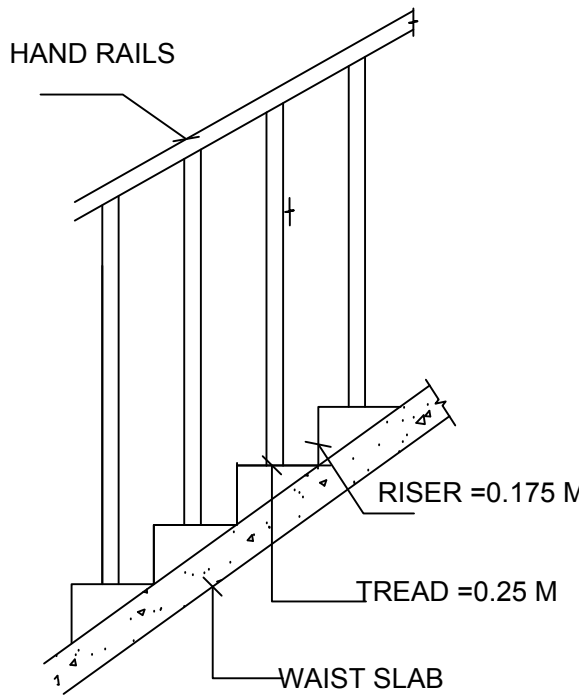


STAIR CASE DETAILS

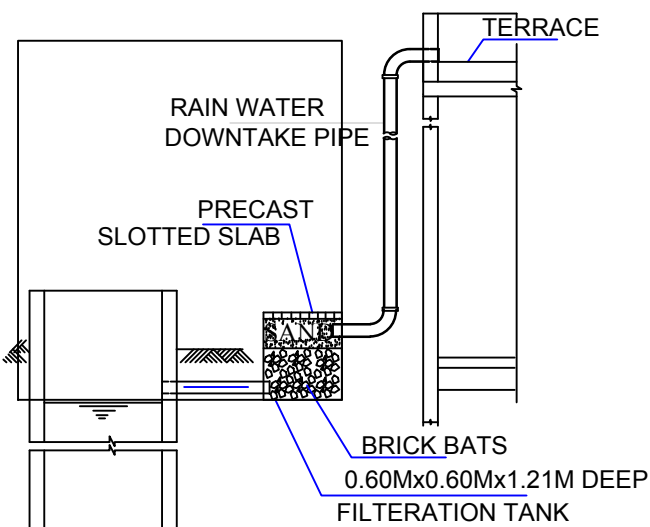


RAIN WATER HARVESTING SYSTEM

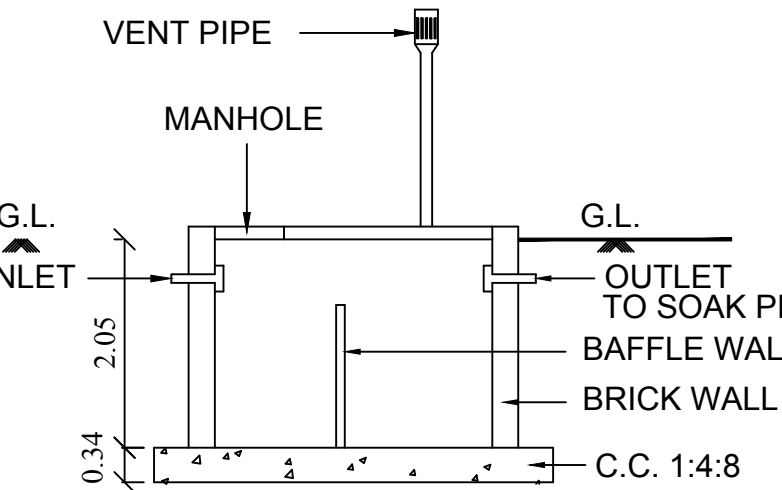


SECTION OF SEP. TANK

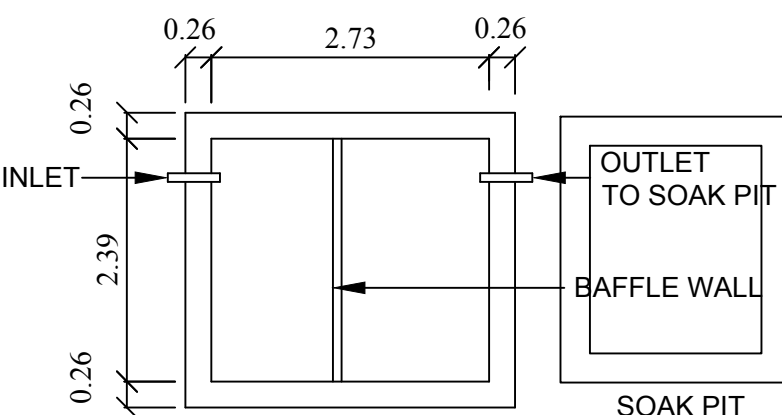

PLAN SEPTIC. TANK

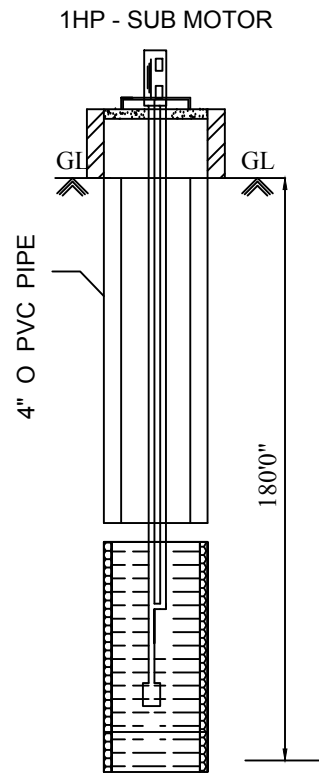

Bore Well Details

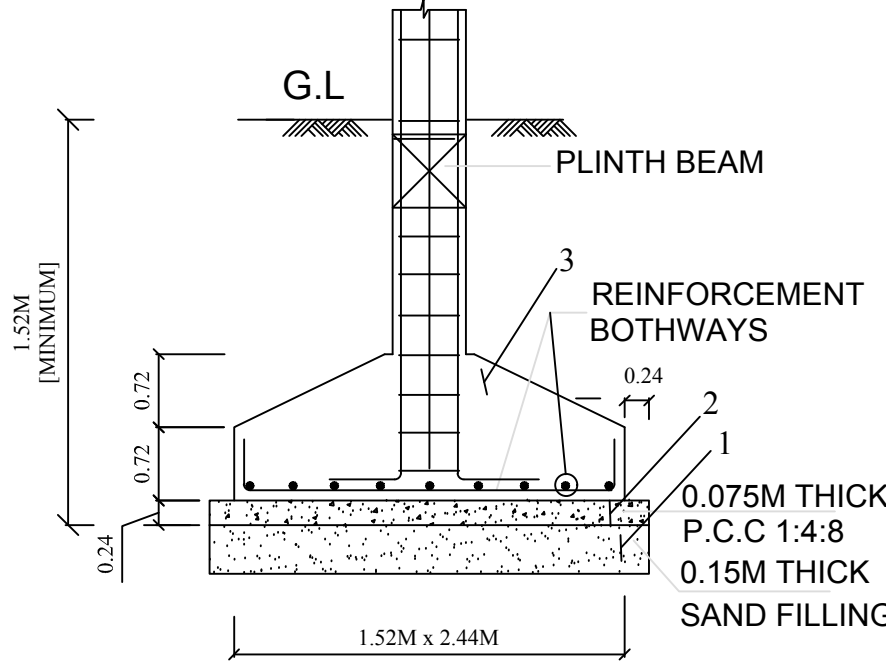

TYP. DET. COLUMN FOOTING

LEGEND	FEET	METRE
RD, D DOOR	3'0"x7'0"	0.92x2.13
MD MAIN DOOR	3'6"x7'0"	1.10x2.13
D1 DOOR	2'6"x7'0"	0.76x2.13
AO ARCH OPEN	3'0"x7'0"	0.92x2.13
W WINDOW	5'0"x4'6"	1.52x1.37
V VENTILATOR	3'0"x2'0"	0.92x0.60

AREA DETAILS	SQ.FT.	SQ.M.
As Per Document	11840.30	1100.00
As Per Patta	11840.30	1100.00
As Per Site	11840.30	1100.00

PLINTH AREA DETAILS		
Ground Floor Area	1324.07	123.01
Open Space Area	10516.23	976.99

FSI DETAILS	PROPOSED	PERMISSIBLE
Total Plinth Area Plot Area 123.01 1100.00	0.11	2

OWNER'S NAME & SIGN:-

Thiru.N.Chelladurai
S/o : Thiru.Nadarajan



ENGINEER:-

Ln.Er. V. MUTHU, B.E., M.I.E., F.I.V., M.Sc (Valuation),
Registered Valuer, (I.T.) Reg. No: 07 / 2004-05 (Wealth Tax) / IBB
Chartered Engineer, Structural Engineer,
Karaikudi Municipality Registered Engineer Grade - I
D.T.C.P & Collectorate Panel Engineer
M.R. CONSTRUCTIONS
No: 25, " Ever Green Complex ", College Road,
Karaikudi - 2, Sivagangai District.
Cell: 94432 26127, 6379891035



Ln.Er.V.Muthu B.E.,M.I.E.,F.I.V.,M.Sc., (RV)
MR CONSTRUCTIONS
No.25, Ever Green Complex, College Road
Karaikudi-630 002
Mob:94432 26127 ,6379891035

PLAN SHOWING THE PROPOSED CONSTRUCTION OF R.C.C. ROOF RESIDENTIAL BUILDING GROUND FLOOR AT OLD SY.NO.166/6A PART, NEW SY.NO. 166/6A1, OLD PATTA NO.1432, NEW PATTA NO.459, IN DEVANDATHAVU VILLAGE, KANNANGUDI GROUP, KANNANGUDI PANCHAYAT, KANNANGUDI UNION, DEVAKOTTAI TALUK, SIVAGANGAI DISTRICT.

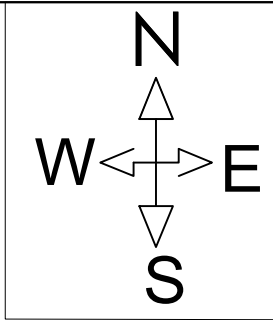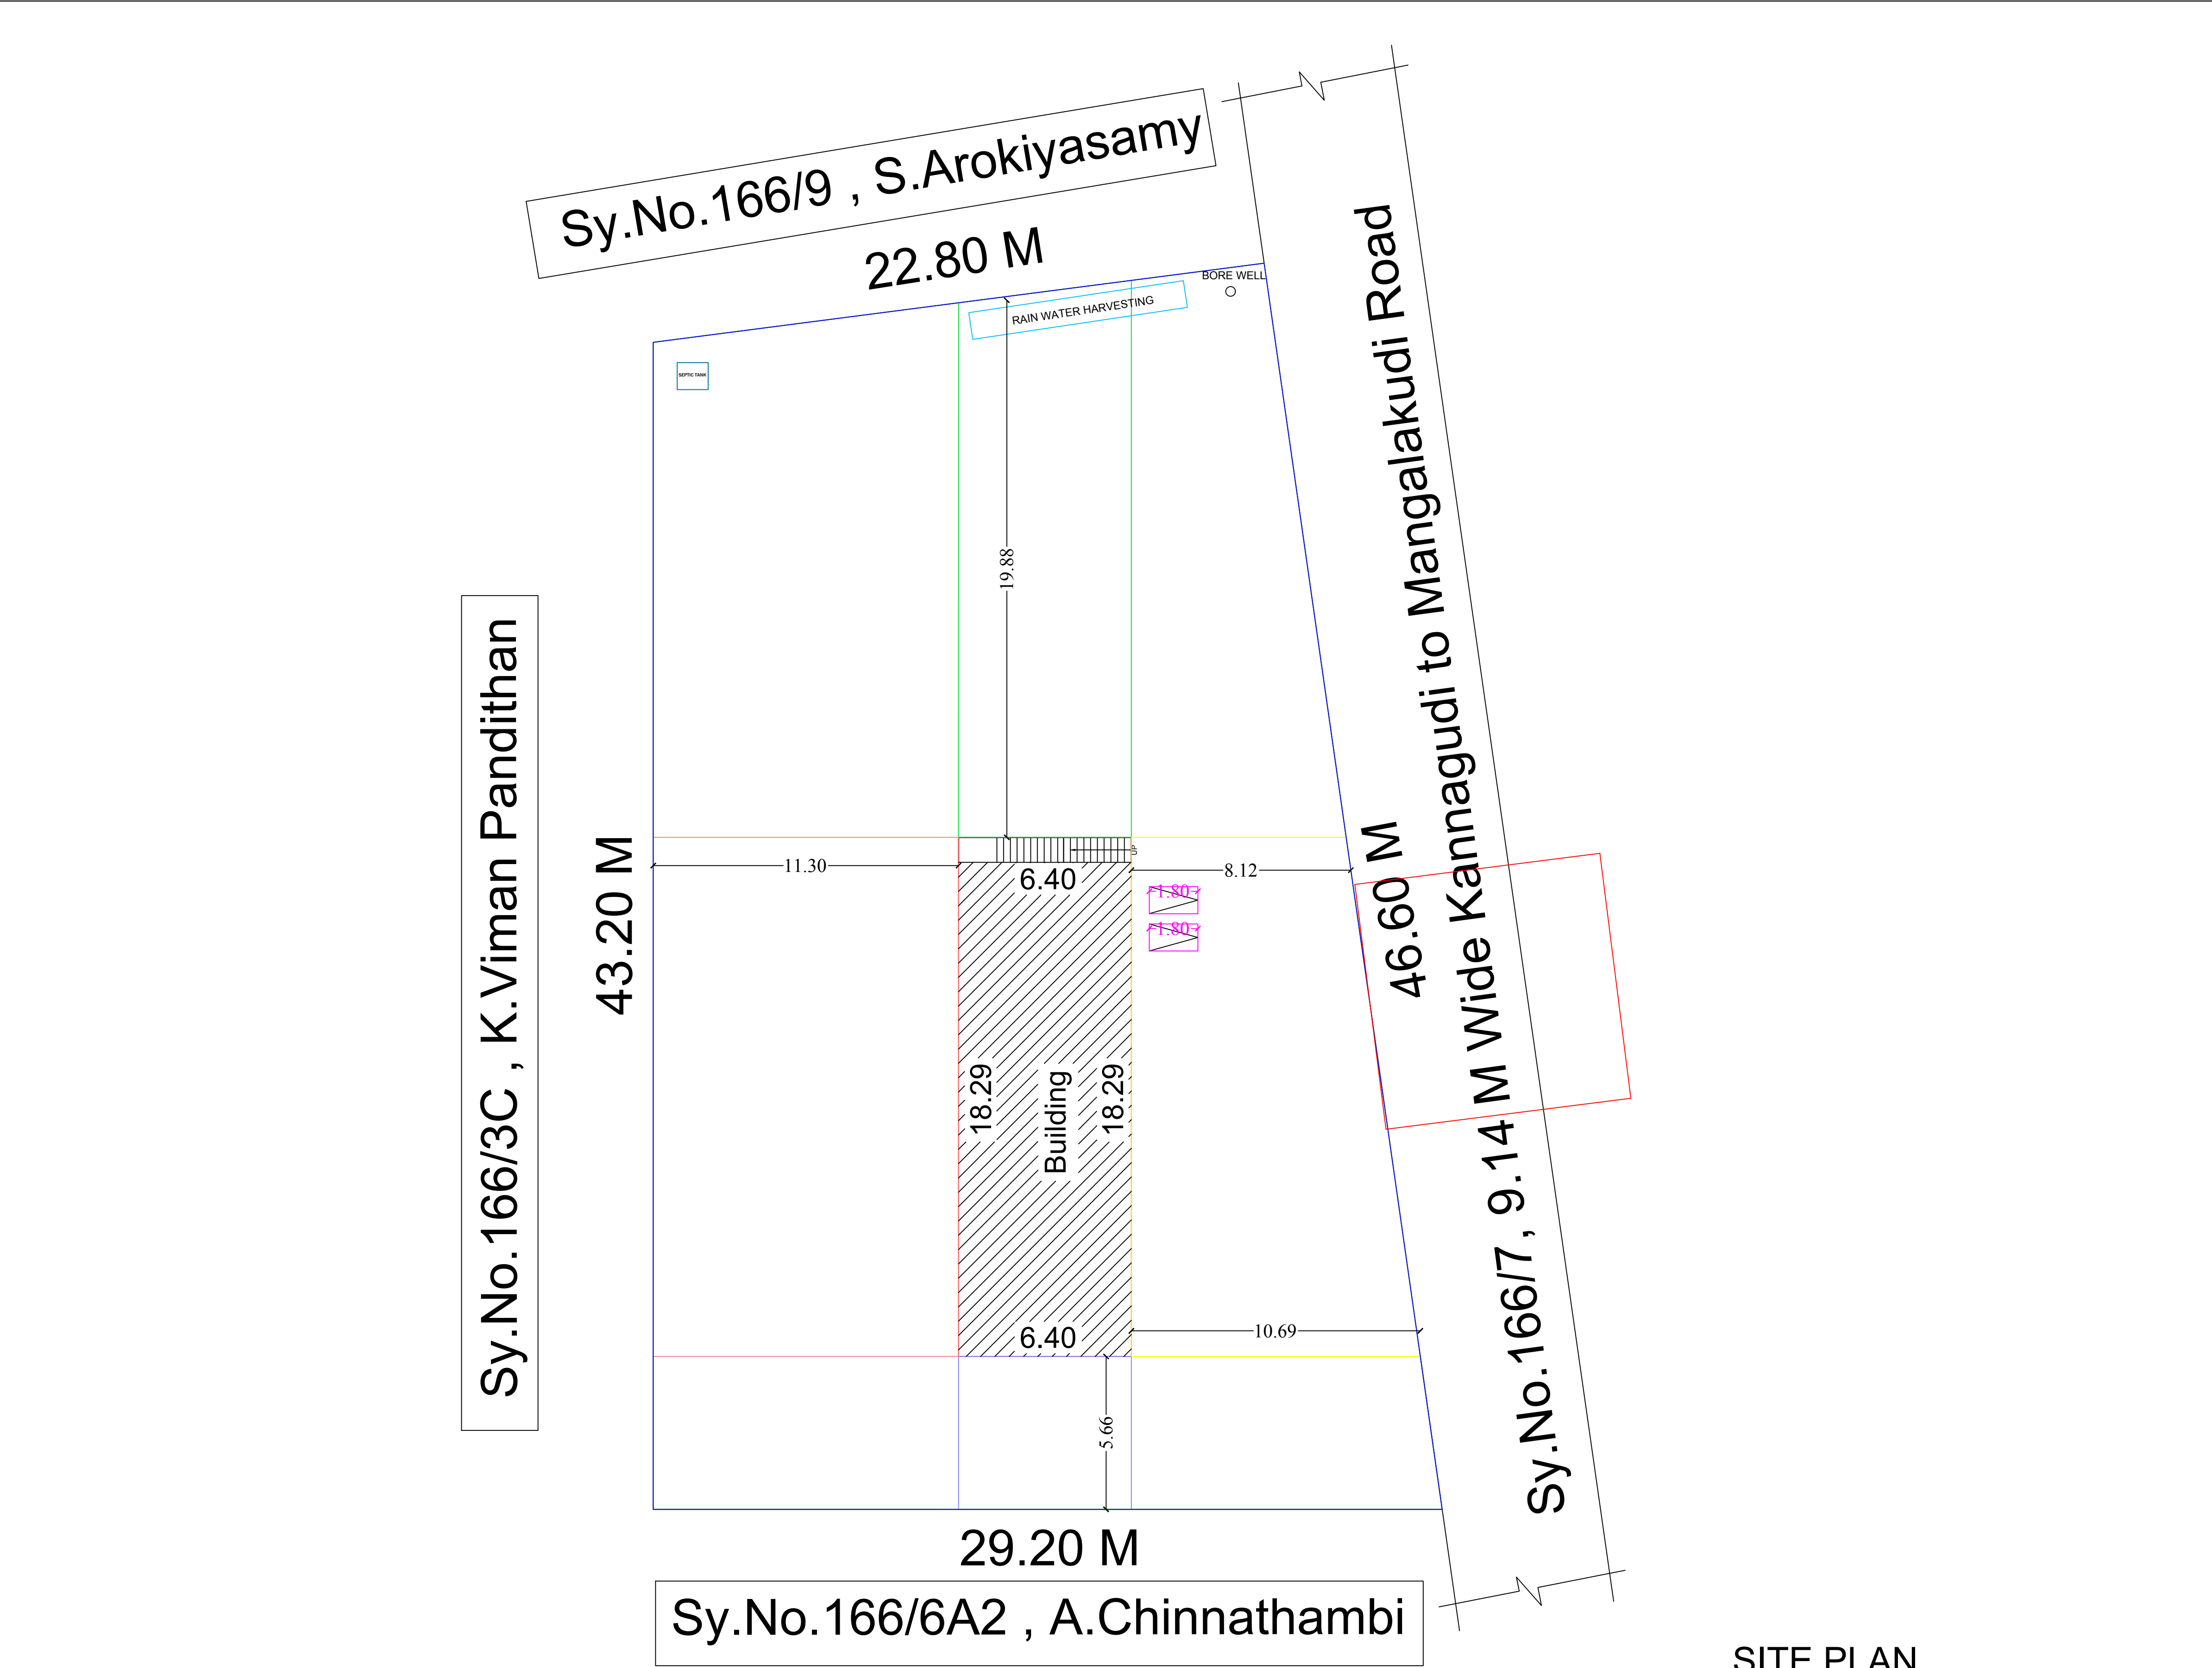

LEGEND	FEET	METRE
RD, D DOOR	3'0"x7'0"	0.92x2.13
MD MAIN DOOR	3'6"x7'0"	1.10x2.13
D1 DOOR	2'6"x7'0"	0.76x2.13
AO ARCH OPEN	3'0"x7'0"	0.92x2.13
W WINDOW	5'0"x4'6"	1.52x1.37
V VENTILATOR	3'0"x2'0"	0.92x0.60
AREA DETAILS	SQ.FT.	SQ.M.
As Per Document	11840.30	1100.00
As Per Patta	11840.30	1100.00
As Per Site	11840.30	1100.00
PLINTH AREA DETAILS		
Ground Floor Area	1324.07	123.01
Open Space Area	10516.23	976.99
FSI DETAILS	PROPOSED	PERMISSIBLE
Total Plinth Area Plot Area 123.01 1100.00	0.11	2

OWNER'S NAME & SIGN:-

Thiru.N.Chelladurai
S/o : Thiru.Nadarajan

ENGINEER:-

Ln.Er.V.Muthu B.E.,M.I.E.,F.I.V.,M.Sc., (RV)
MR CONSTRUCTIONS
No.25, Ever Green Complex, College Road
Karaikudi-630 002
Mob:94432 26127 ,6379891035

SITE PLAN
SCALE : 1:100