

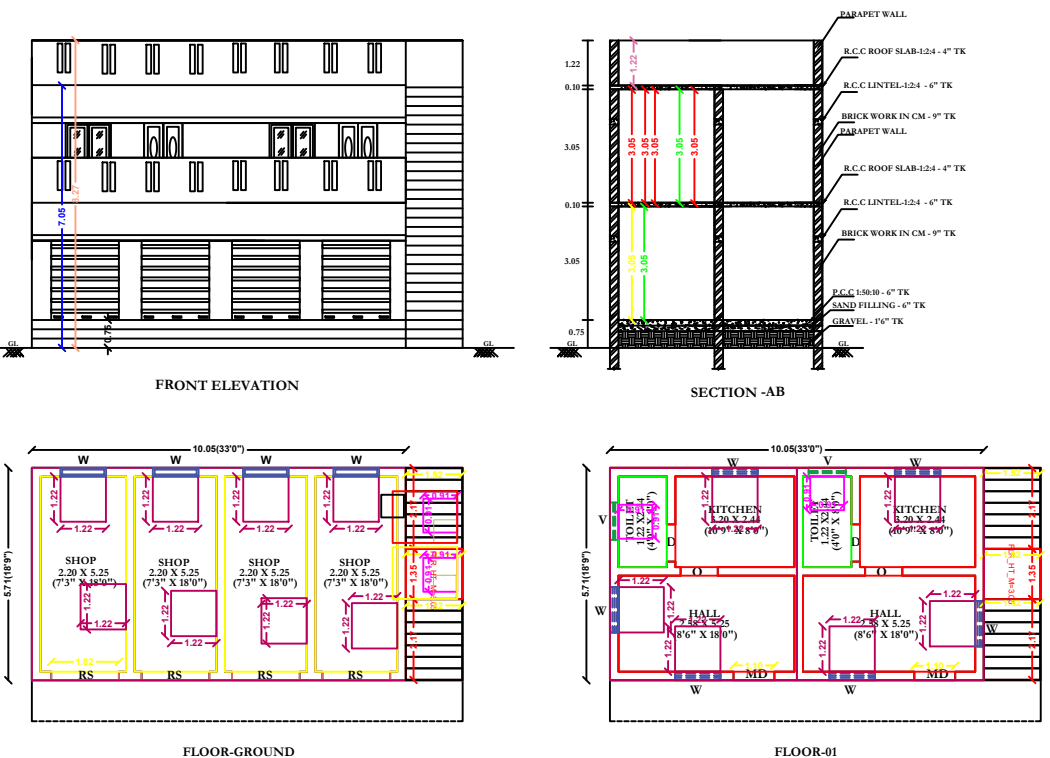


PLAN SHOWING THE PROPOSED CONSTRUCTION OF A R.C.C ROOF RESIDENTIAL & COMMERCIAL IN GROUND & FIRST FLOOR IN OLD S.NO : 41/2, NEW S.NO:41/2A1, PLOT NO:1, KAMARAJ NAGAR, IRUPPANPOOCHI VALAYAMPATTI VILLAGE, KURNTHANIVARIANDAL GROUP,A.VELANKULAM ULKADAI & PANCHAYAT, KALAYARKOVIL TALUK, SIVAGANAGAI DISTRICT.

APPLICANT : Mr.A.PERIYANNAN S/o Alagu

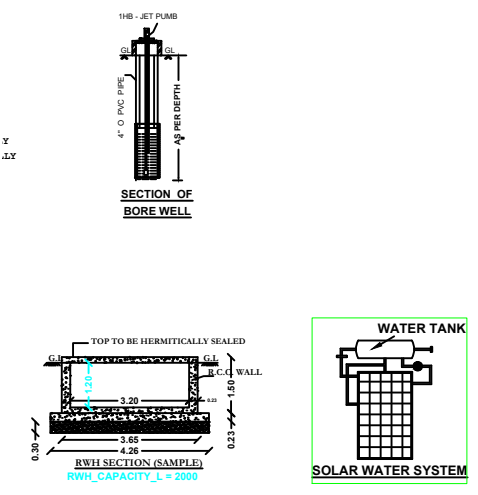

JEYARAJ PUNJAI (S.NO:41/3)

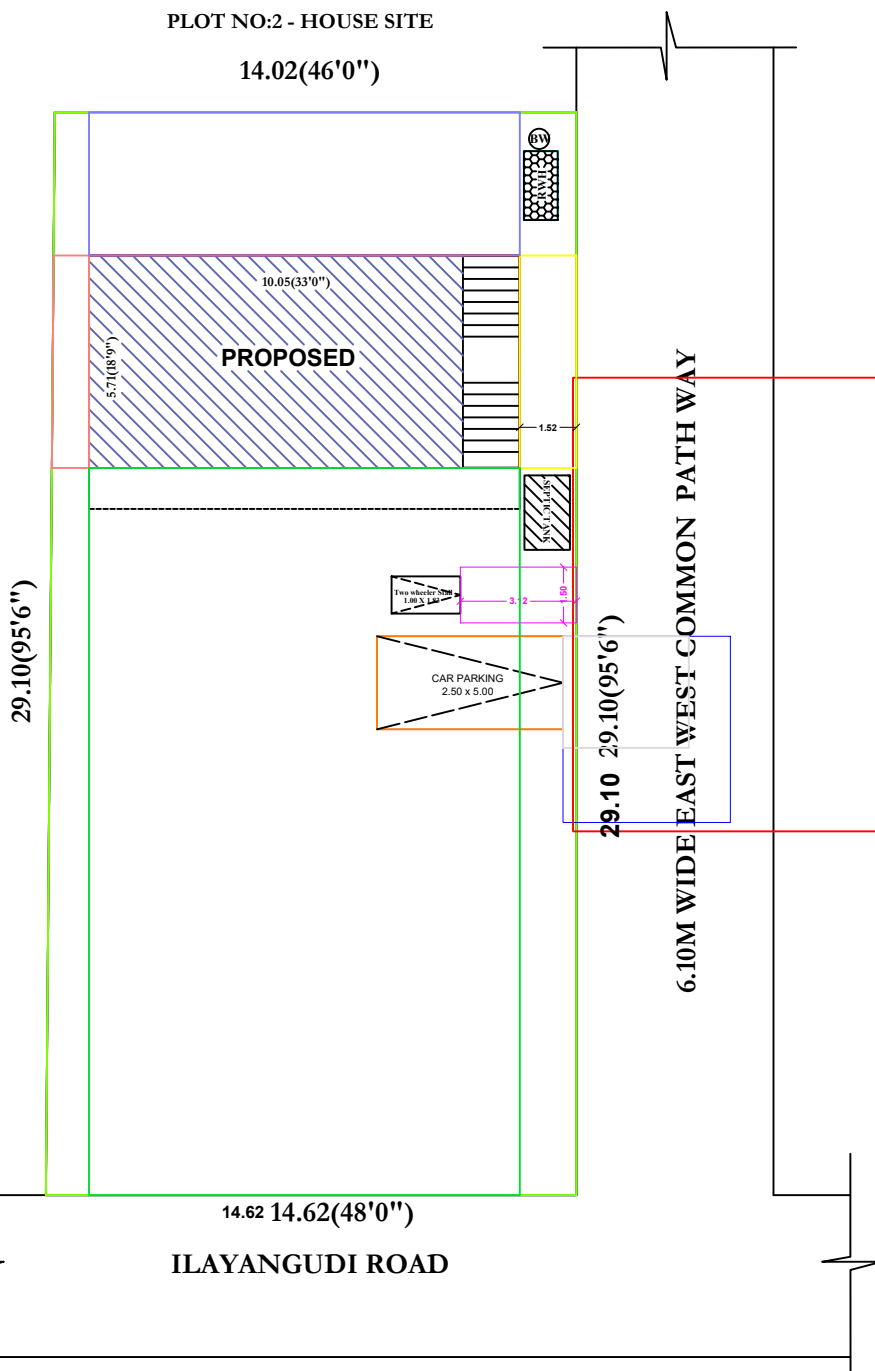

SITE PLAN
SCALE - 1:100

SHEET NO: 01 / 01

NOTE : ALL DIMENSIONS ARE IN METRE

AREA STATEMENT	SQ.M	SQ.FT
DOCUMENT AREA	416.48	4483.00
SITE AREA	417.47	4493.64
PATTA AREA	417.00	4488.58

PROPOSED RESIDENTIAL BUILDING AREA

DESCRIPTION	FSI (SQ.M)	NON-FSI (SQ.M)	TOTAL (SQ.M)	TOTAL (SQ.FT)
PRO GROUND FLOOR	66.12	-	66.12	711.71
PRO FIRST FLOOR	66.12	-	66.12	711.71
TERRACE FLOOR	-	-	-	-
TOTAL AREA	132.24	-	132.24	1423.43

TOTAL FSI AREA = 132.24 SQ.M
FLOOR SPACE INDEX=132.24 / 417 = 0.31

LAYOUT APPROVAL NUMBER :
KOPPU NO: DATE :
PLOT REGULATION - N.K.NO:-- - DATE:--

OLD BUILDING APPROVAL NO:

JOINERY SCHEDULE

MD -MAIN DOOR	:1.37X2.13
D - DOOR	:0.91X2.13
D1 -DOOR	:0.75X2.13
W - WINDOW	:1.22X1.22
W1- WINDOW	:0.91X1.22
V -VENTILATOR	:0.76X0.76
RS- ROILING SHATTER	:3.05X2.13

FOUNDATION - COLUMN FOOTING
BRICK WORK - C.M 1:5 FOR SUPER STRUCTURE
PLASTERING - C.M 1:5 FOR WALLS & C.M 1:3 FOR CEILING
R.C.C WORK - USING 20MM HBGS JELLY IN C.C:1:1.5:3
WOOD WORK - USING BEST QUALITY OF COUNTRY WOOD
FLOORING - FINISH WITH VITRIFIED TILES
ROOFING - COOLING SHEET ROOF

INDEX :	REFERENCE :	
SITE BOUNDARY	SCALE : 1:100	
PROPOSED BUILDING	DATE:	
EXISTING ROAD		

APPLICANT : Mr.A.PERIYANNAN

REGISTERED ENGINEER :

Er.M.NAVANEETHAN
B.E.(CIVIL),C.ENGG.(I), A.M.I.E.,
CHARTERED ENGINEER, AM 3054813
REGISTERENGINEER NO:112/LS/2024/00002
DTCP REG.ENGINEER NO:RE.III/SVG.11/24
48, 5TH SASTHIRI STREET, VALLALAR NARAG,
SIVAGANGAI-630561, PH.NO:9994920215